




Proposed South East Elevation AA

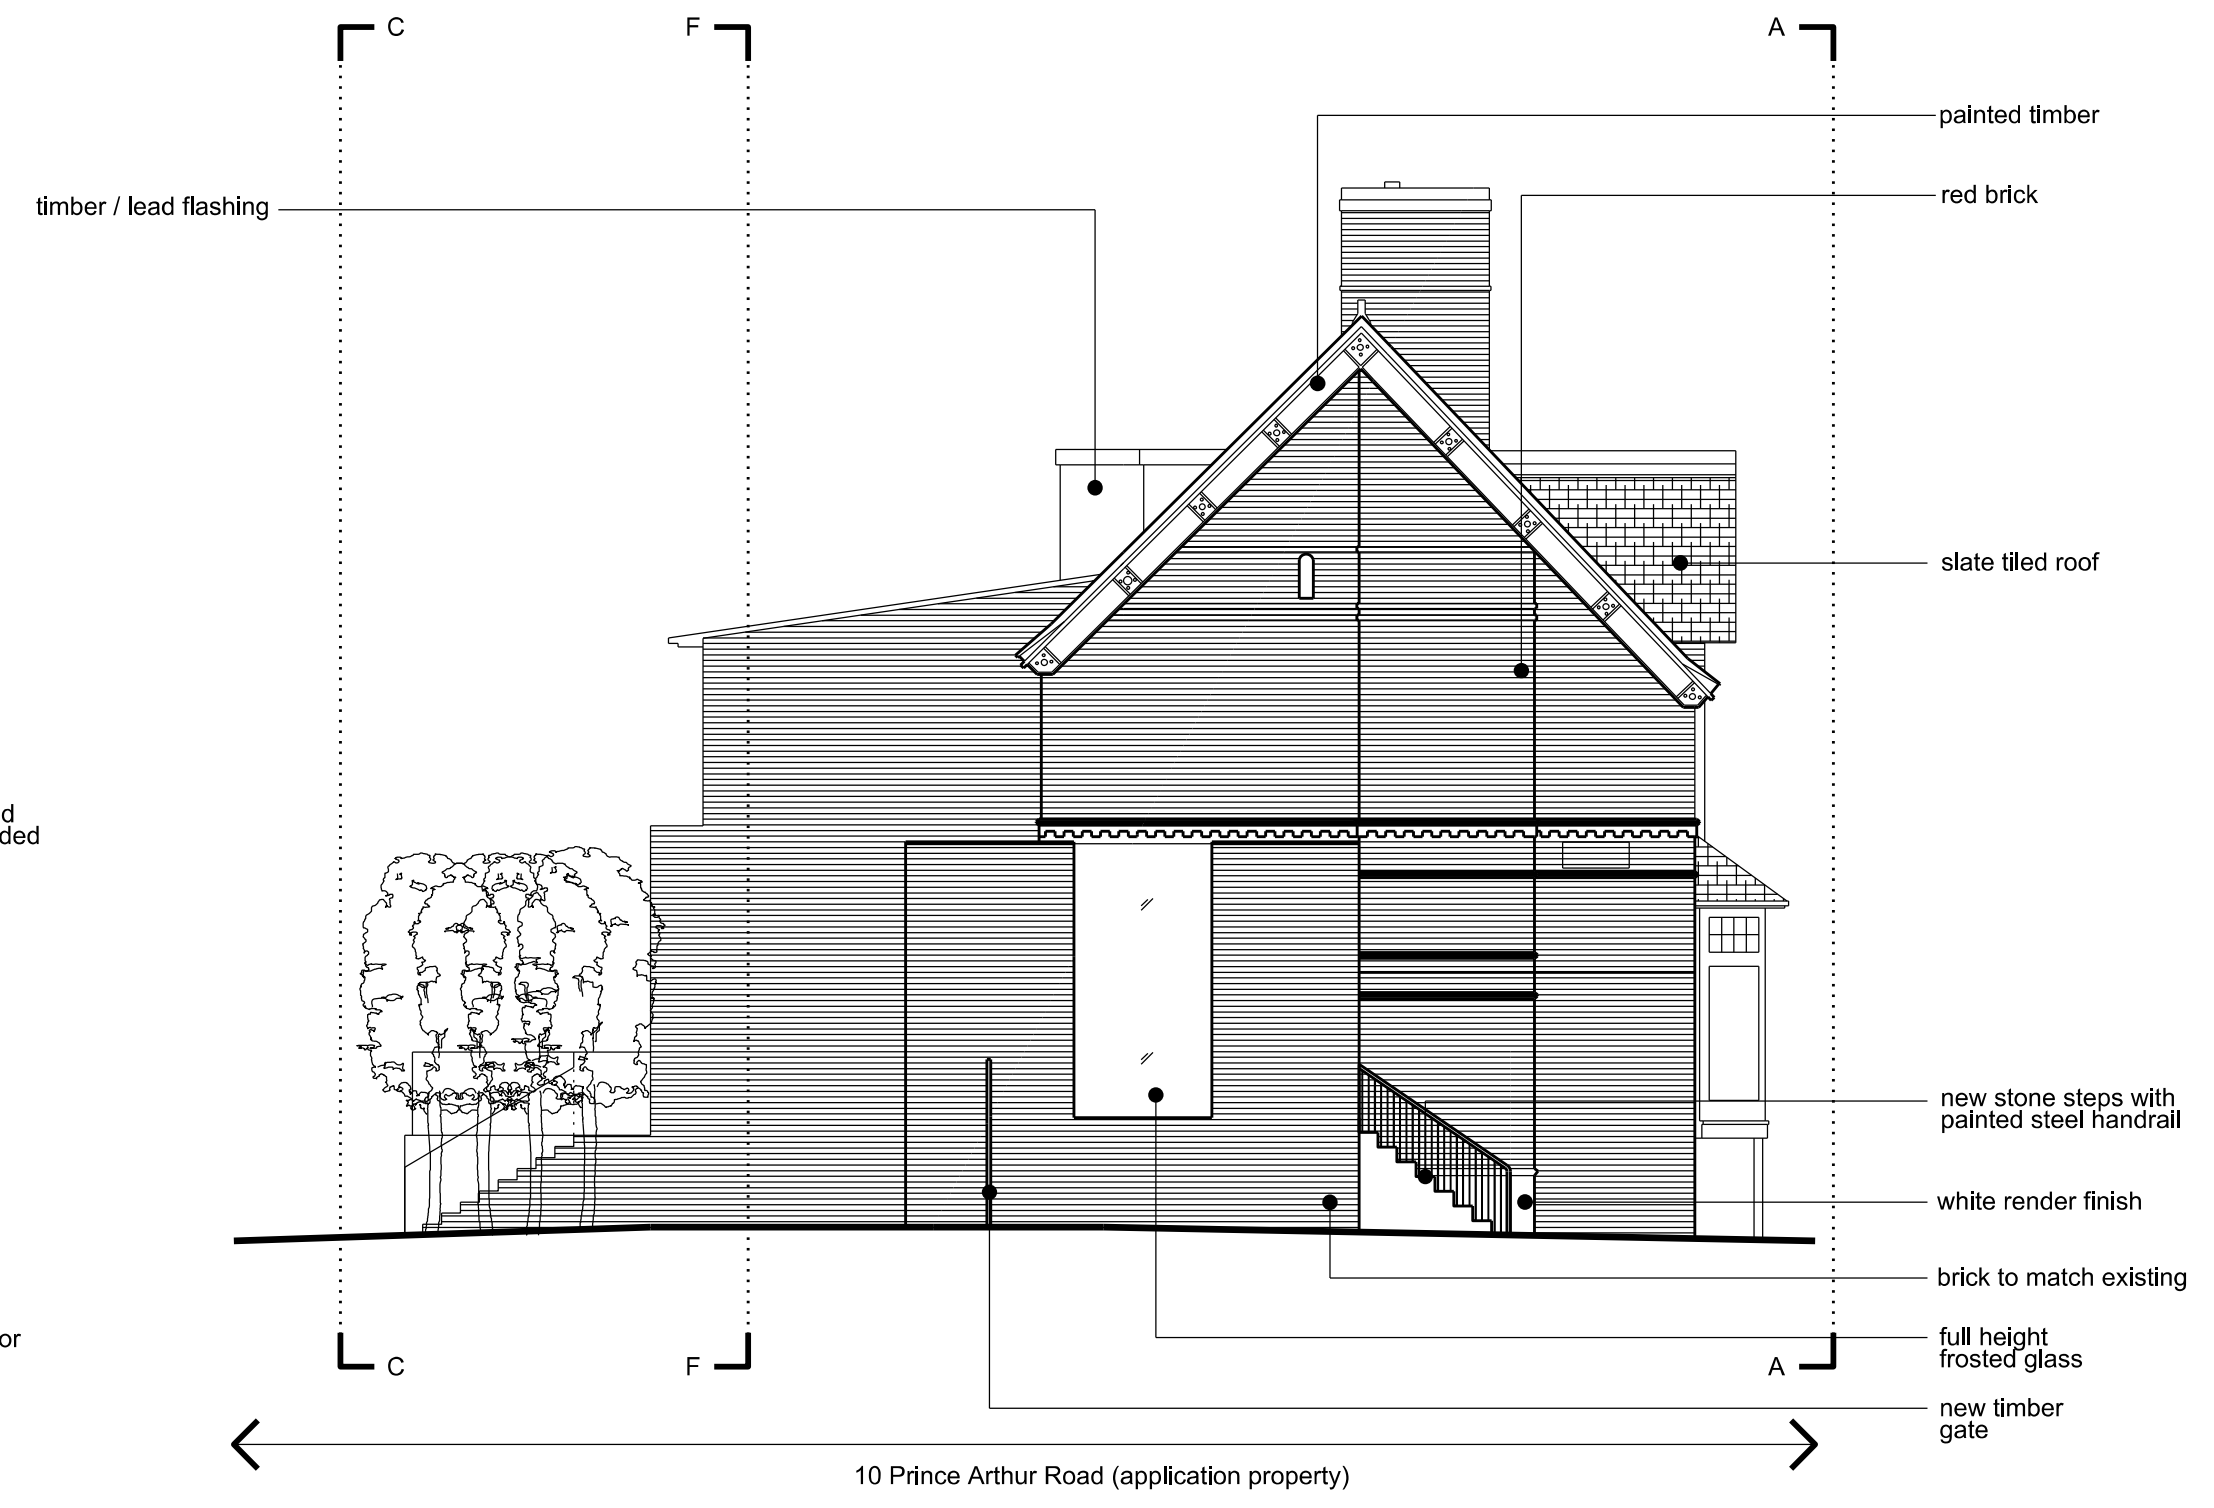

Proposed South West Elevation BB

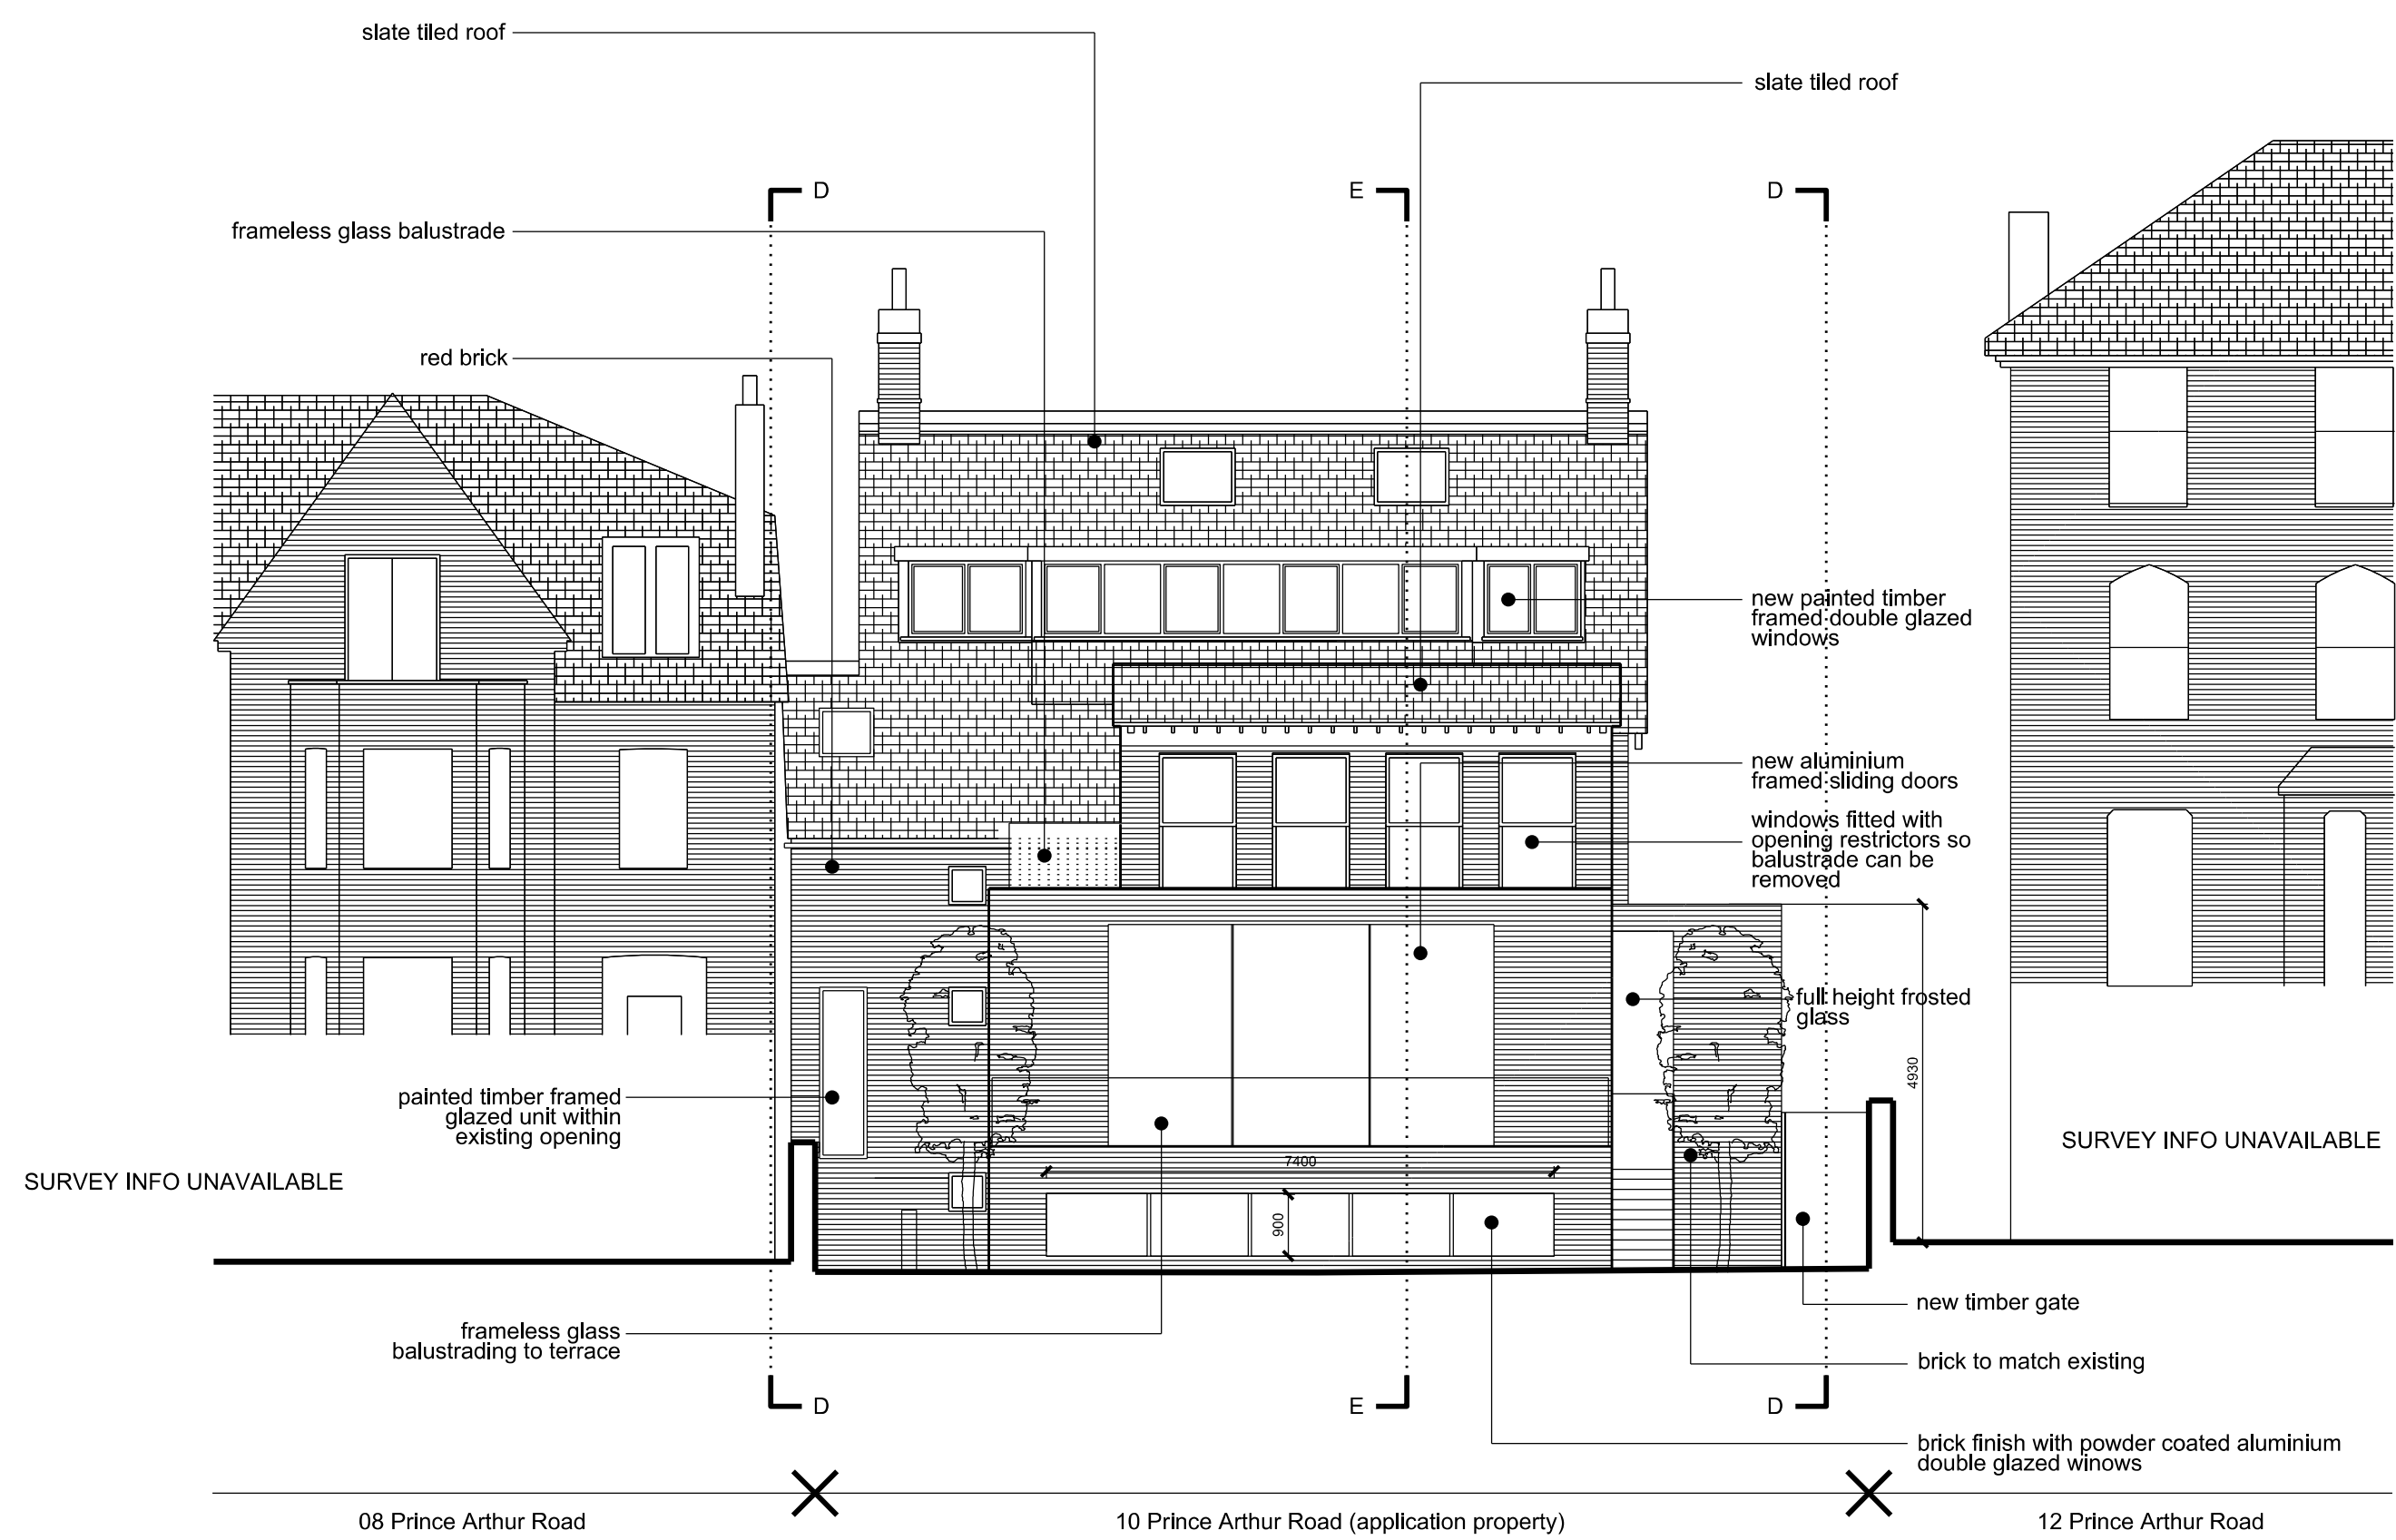

Proposed North West Elevation CC

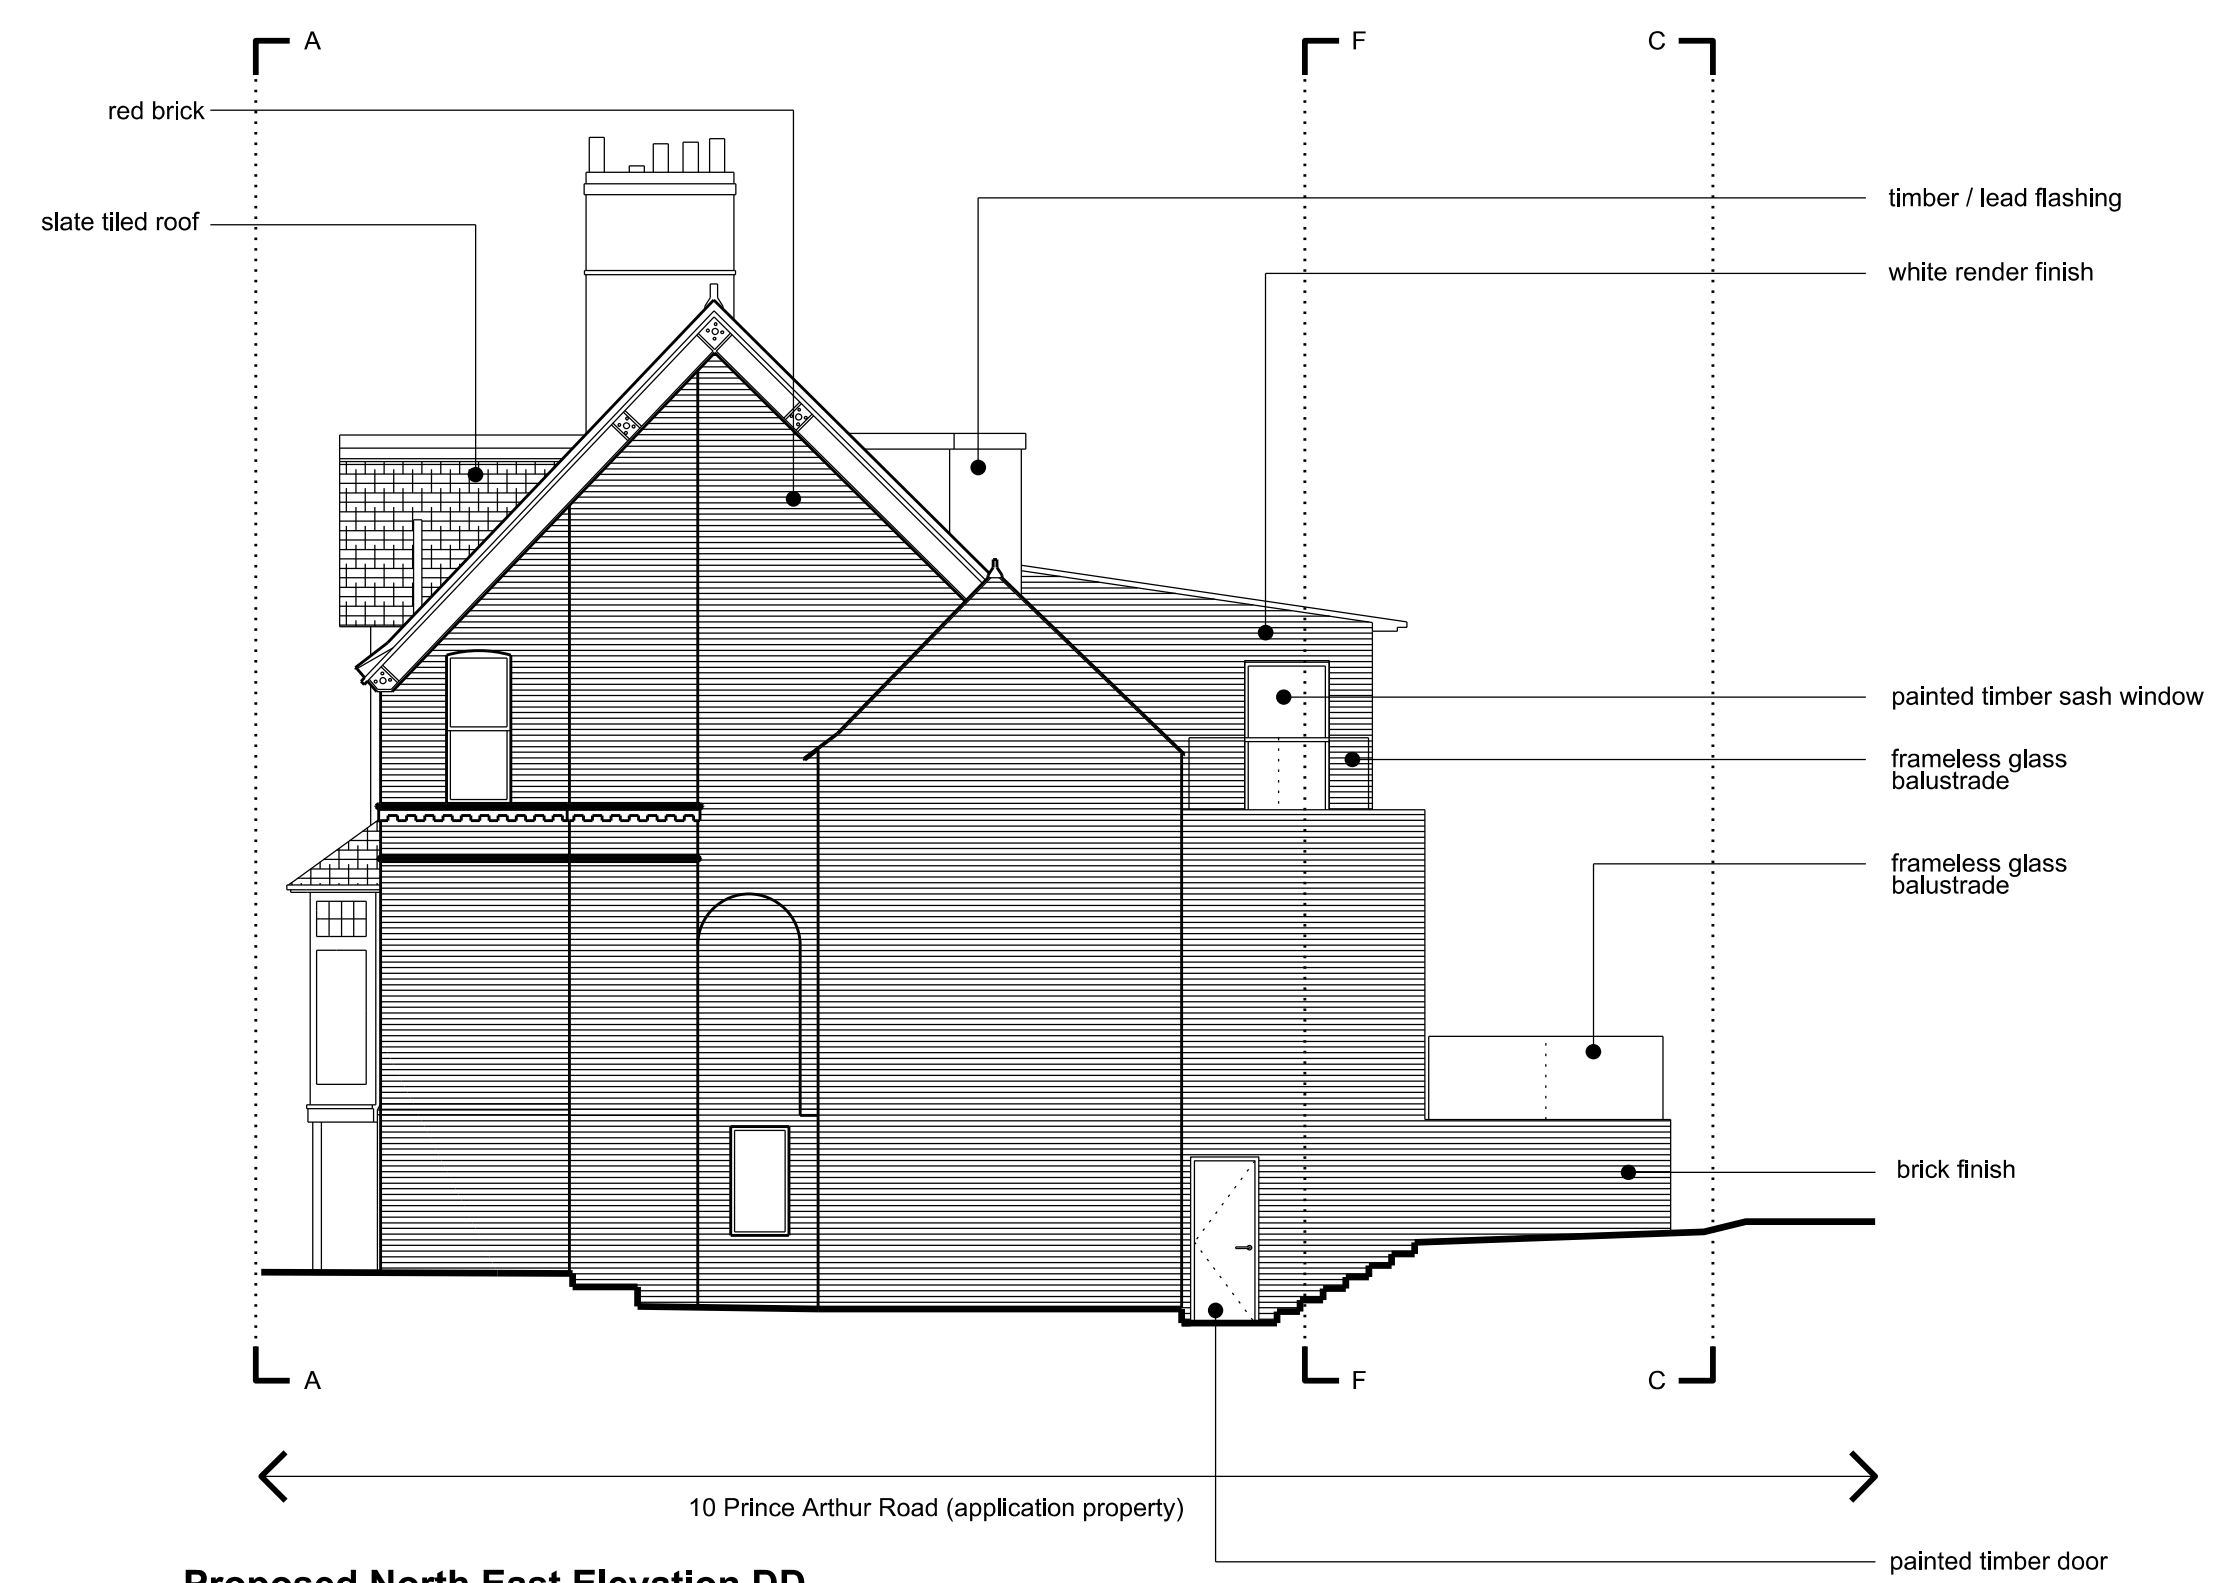

Proposed North East Elevation DD



REVISIONS	NO.	DATE	DESCRIPTION
02	02.01.2012	02	rear extension materials amendment
01	02.01.2012	01	side extension materials amendment
00	18.11.2011	00	submitted for planning

GREGORY PHILLIPS ARCHITECTS
 17 SAVILE ROW, LONDON W1S 3PH TELEPHONE 020 7729 3060 FACSIMILE 020 7729 3020

CLIENT N BUSTIN & N SIKKA
 PROJECT 10 PRINCE ARTHUR ROAD
 LONDON, NW3 6AU
 DRAWING TITLE Proposed Elevations

SCALE 1:100 @ A1 1:200 @ A3
 DATE October 2011

DRAWN	CHECKED	DRAWING NO.	REV.
JCS		213 /P /008	02