



NOTES

DO NOT SCALE FROM THIS DRAWING


PLANNING

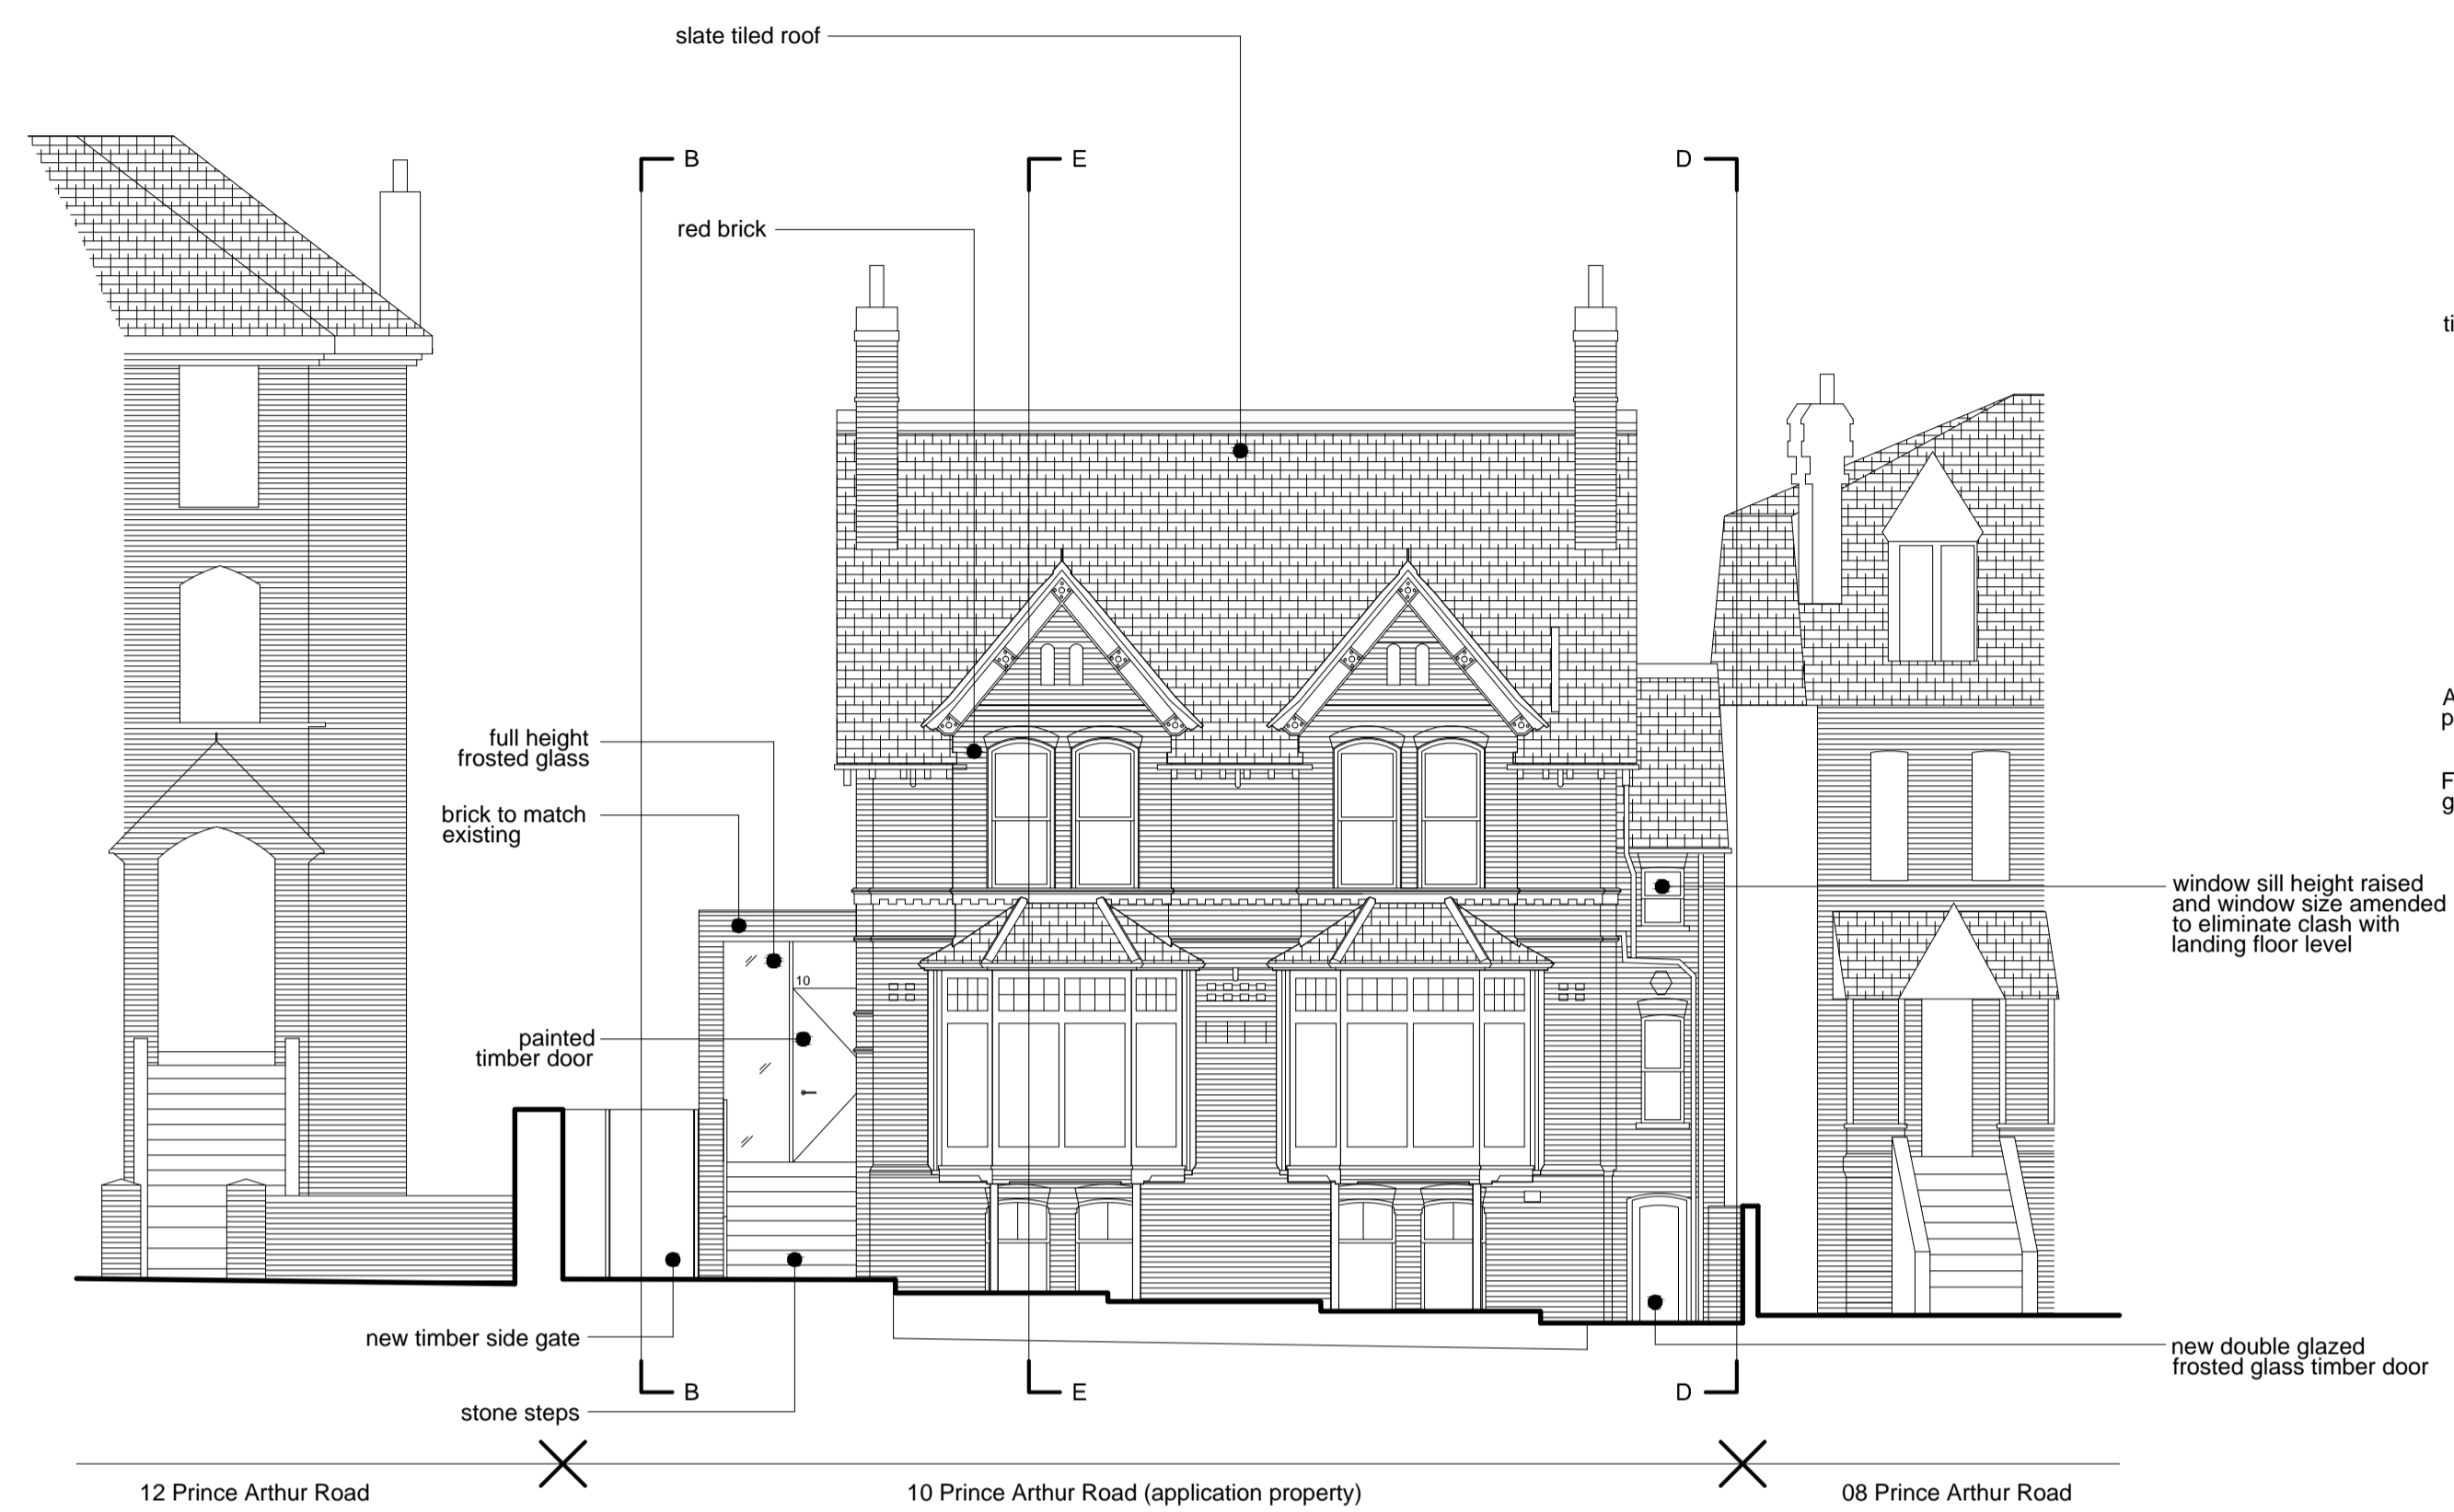


Proposed South East Elevation AA

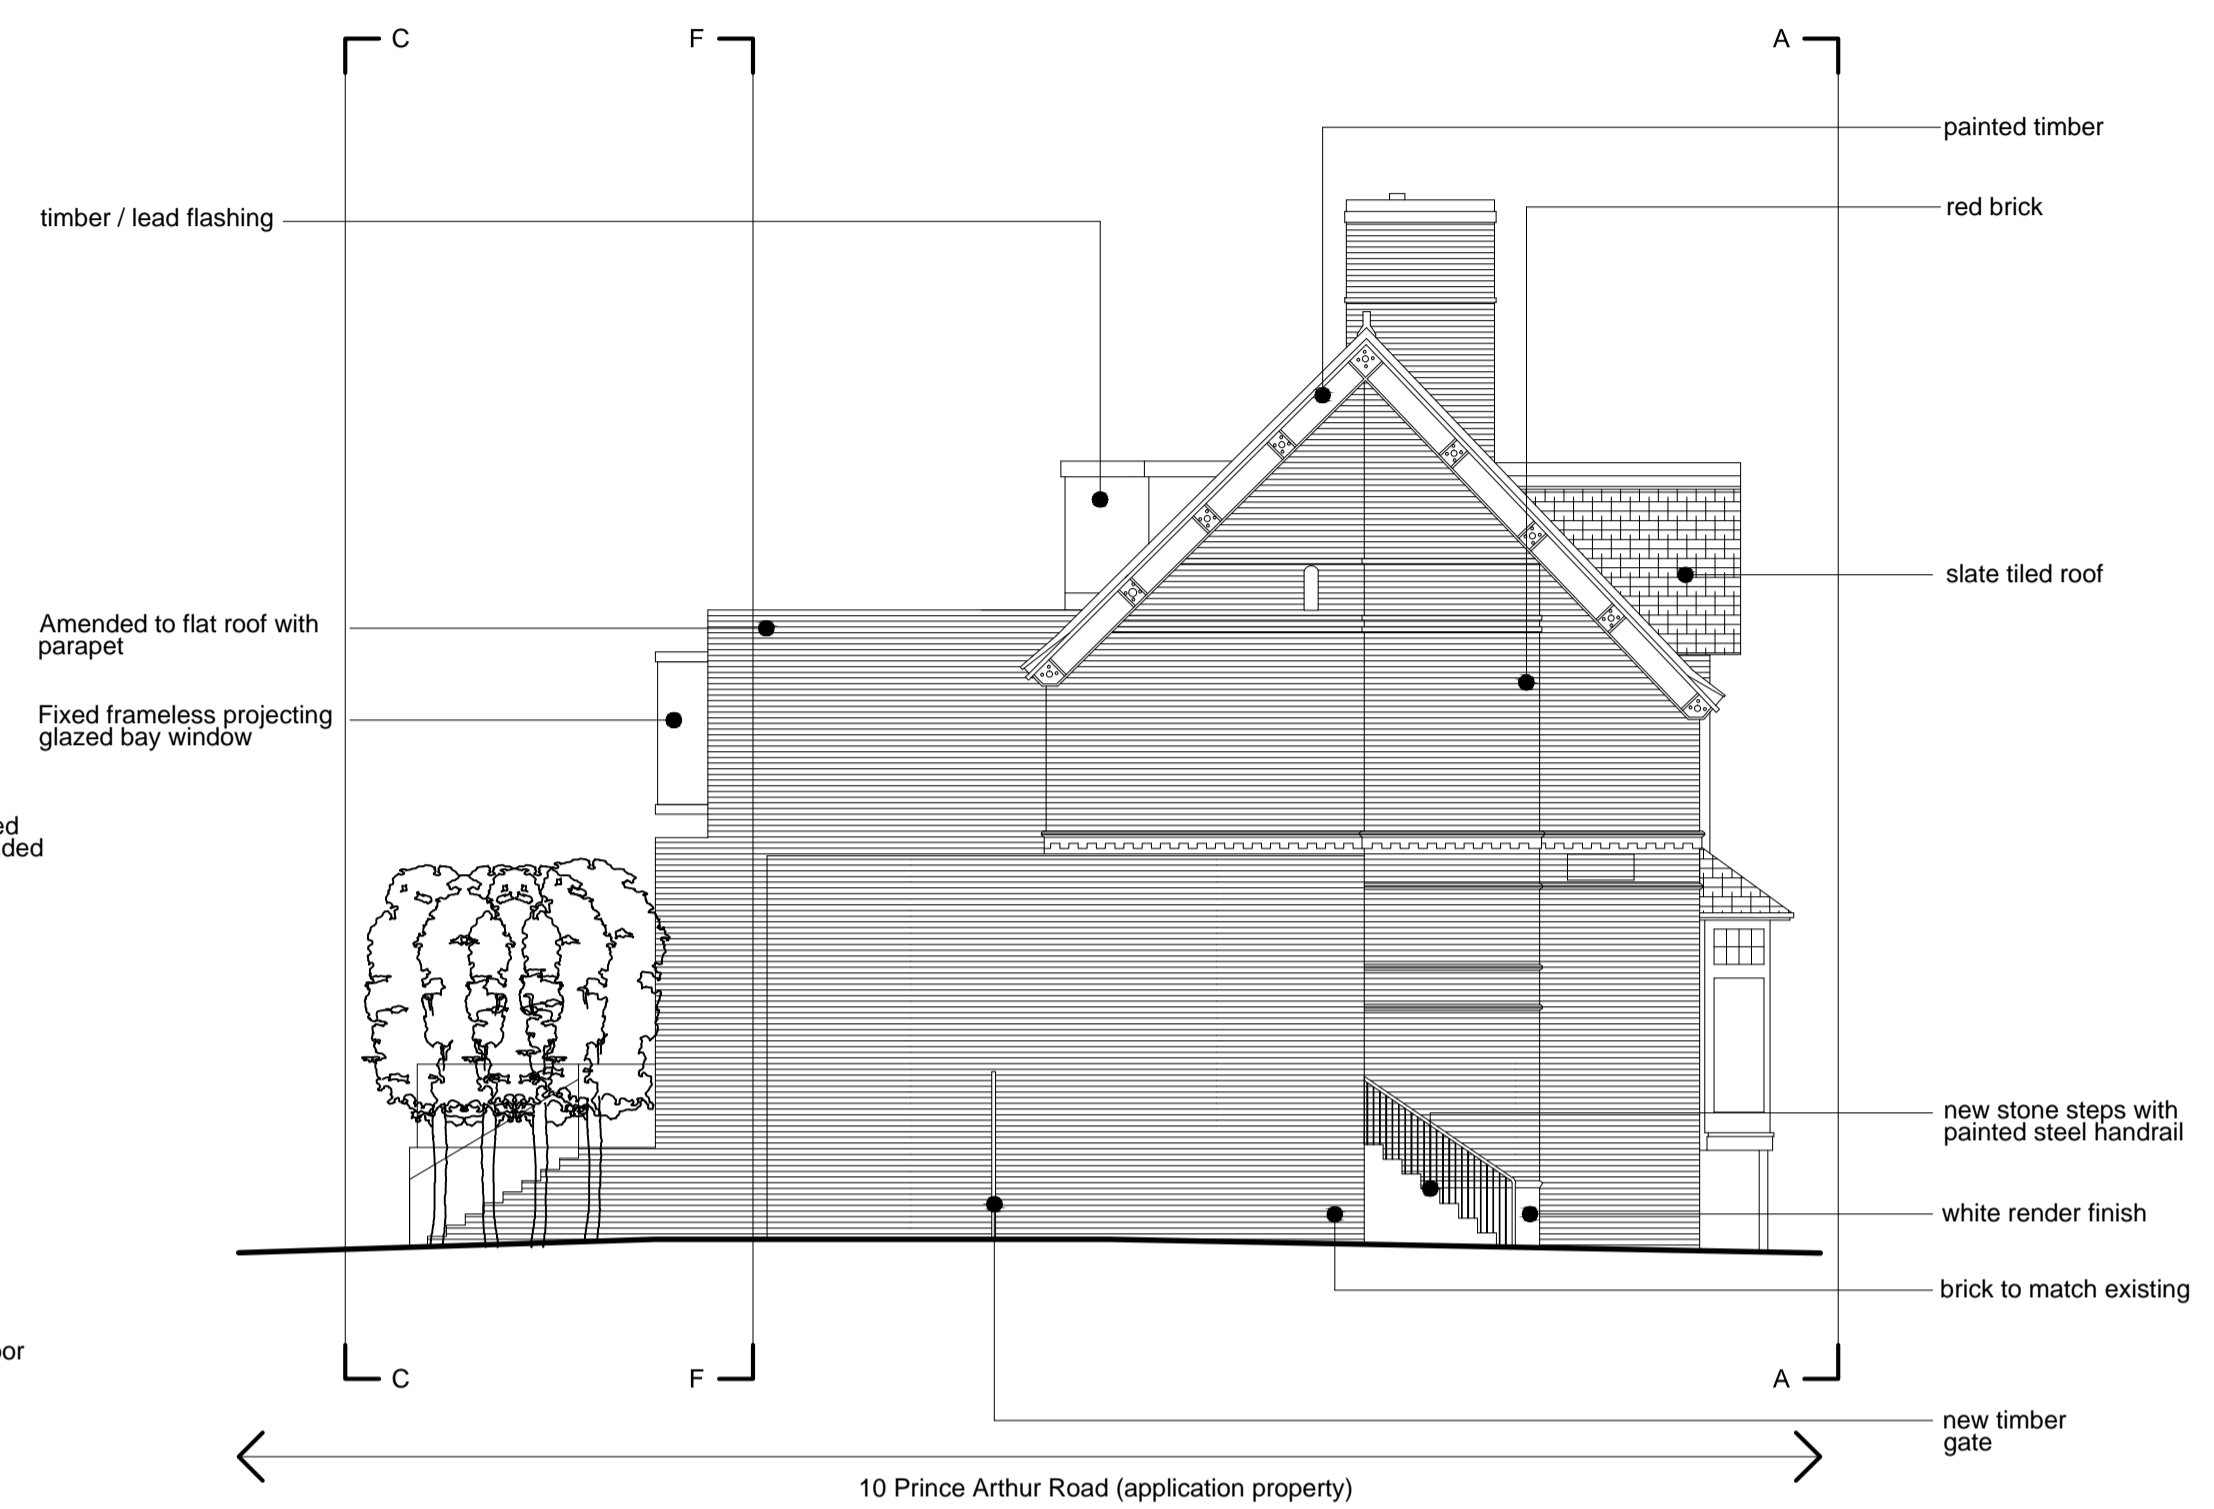

Proposed South West Elevation BB

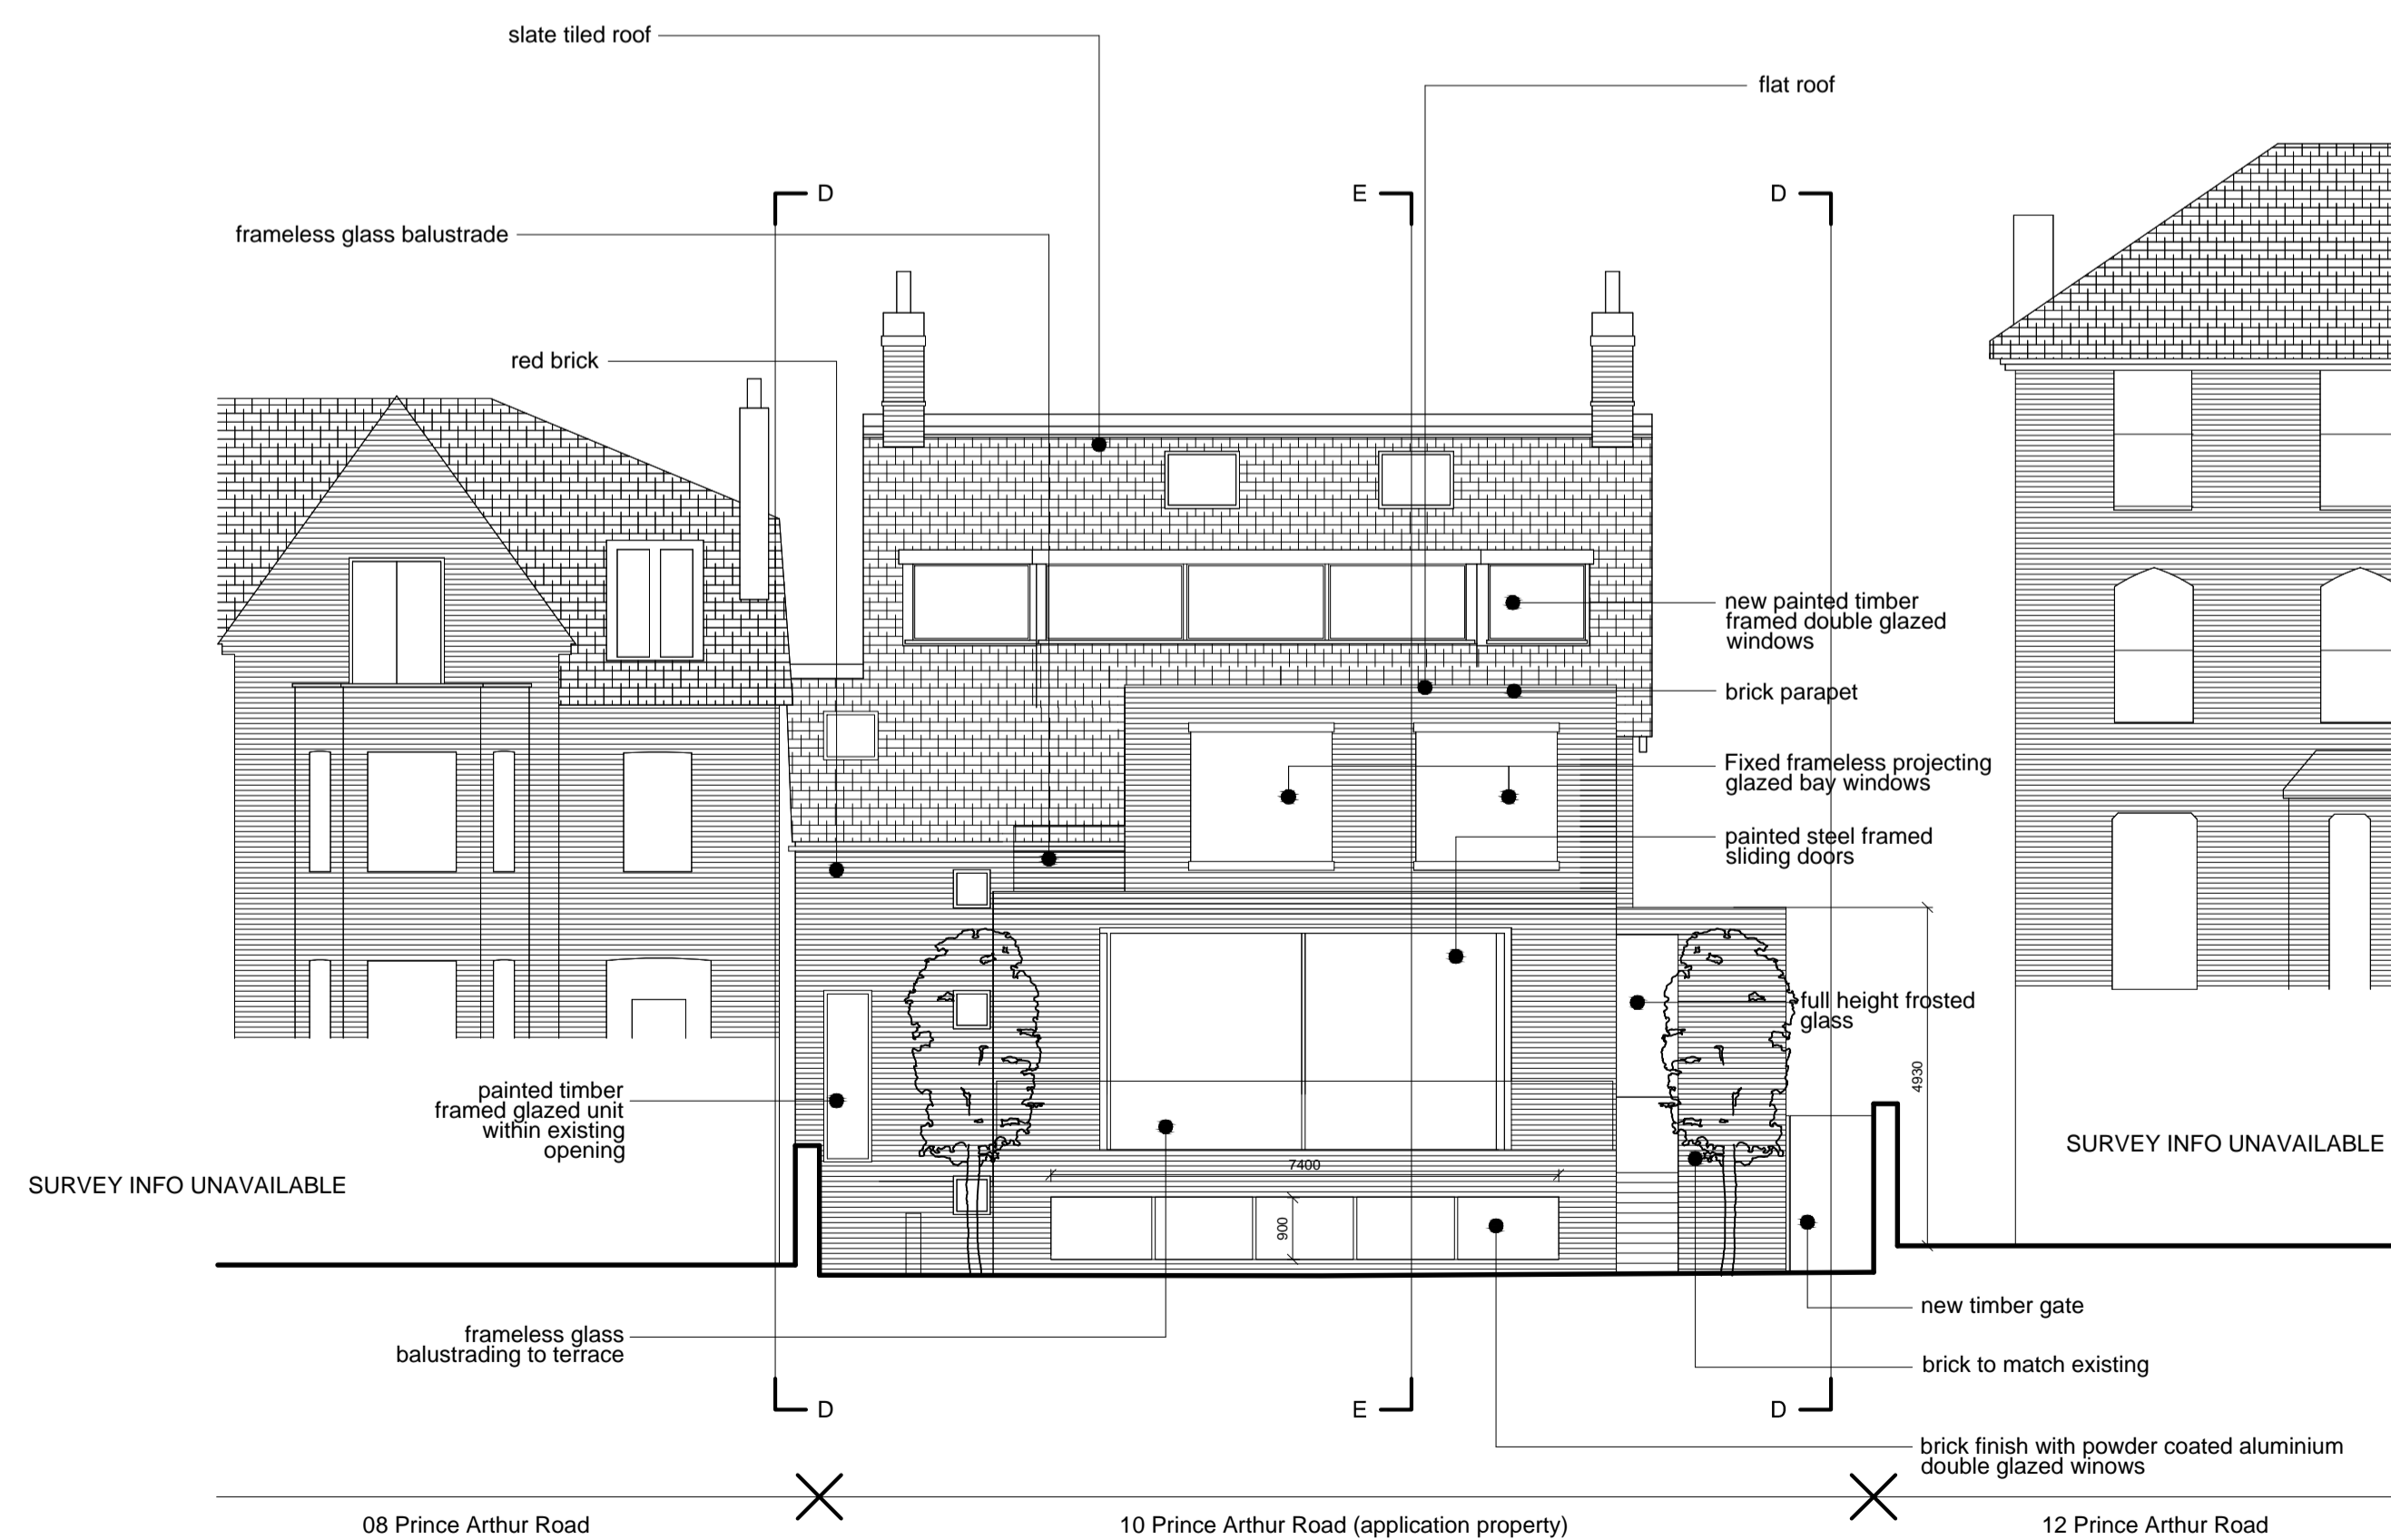

Proposed North West Elevation CC

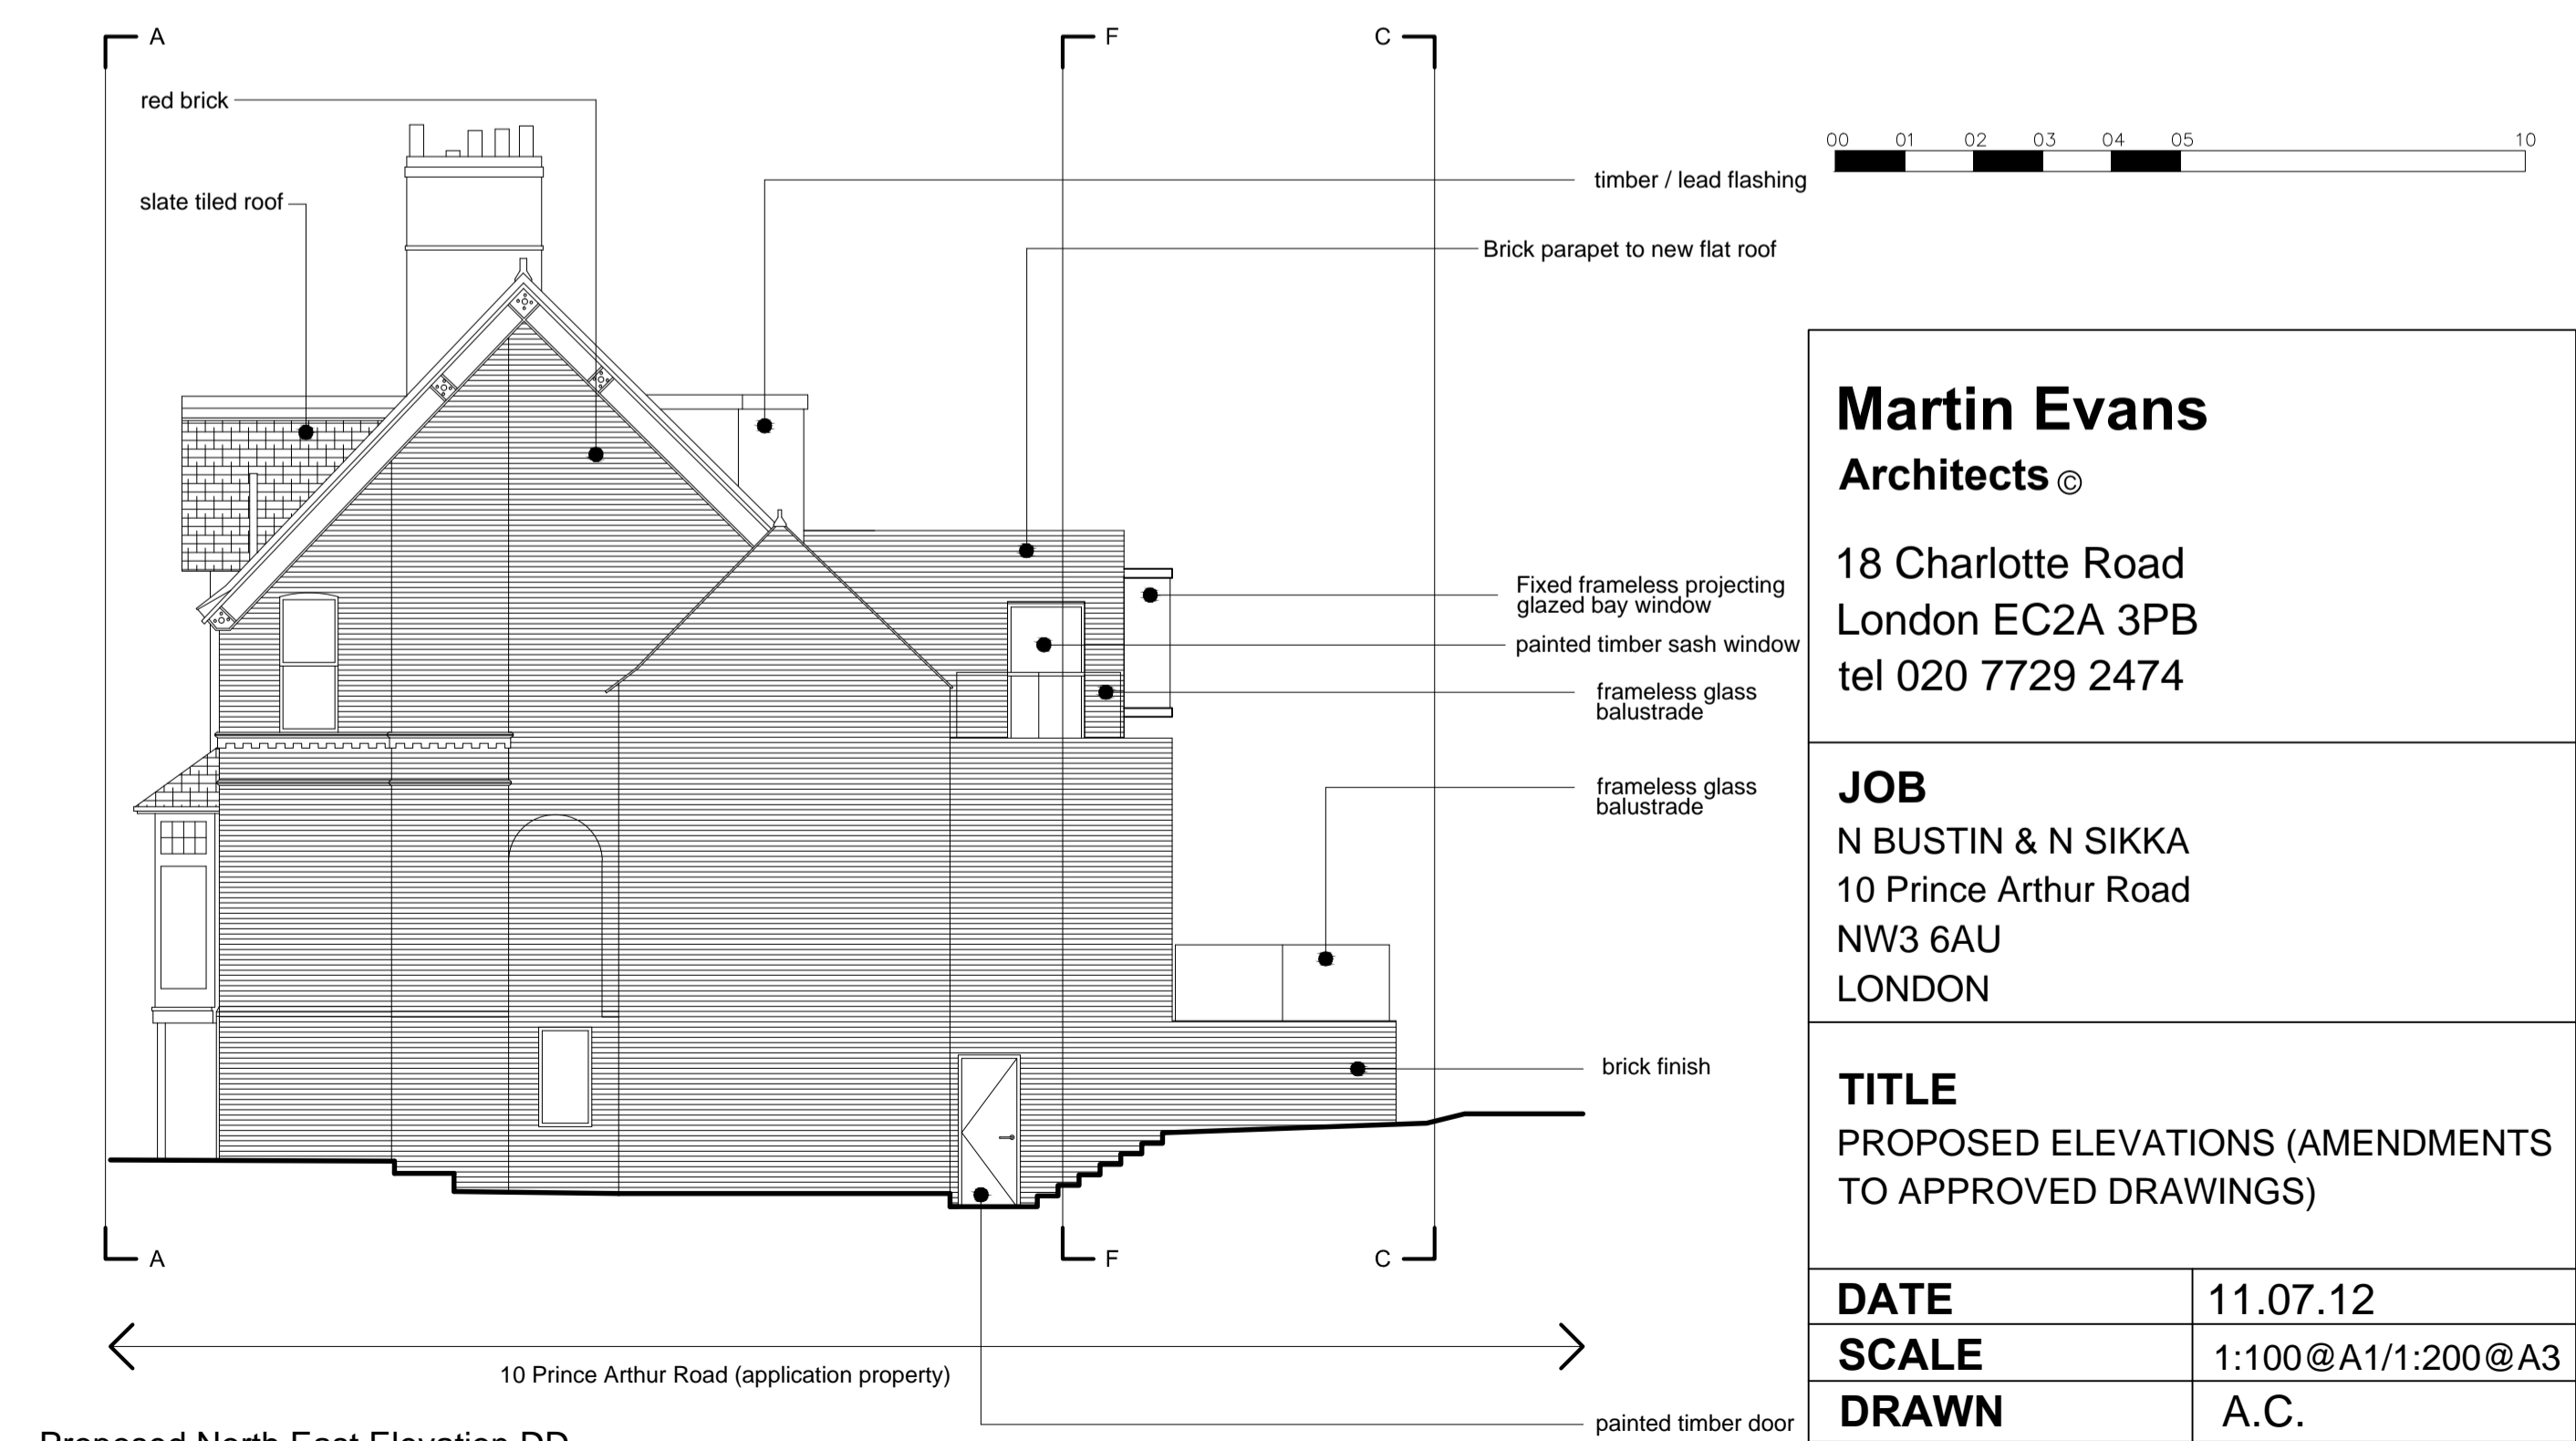

Proposed North East Elevation DD

<p>Martin Evans Architects 18 Charlotte Road London EC2A 3PB tel 020 7729 2474</p>	
<p>JOB N BUSTIN & N SIKKA 10 Prince Arthur Road NW3 6AU LONDON</p>	
<p>TITLE PROPOSED ELEVATIONS (AMENDMENTS TO APPROVED DRAWINGS)</p>	
DATE	11.07.12
SCALE	1:100@A1/1:200@A3
DRAWN	A.C.
DRAWING NO. PAR-PL-GA-03-A	