




D Door Elevation D
EL_301 Applies hinge face bedroom and bathroom doors lower ground fl

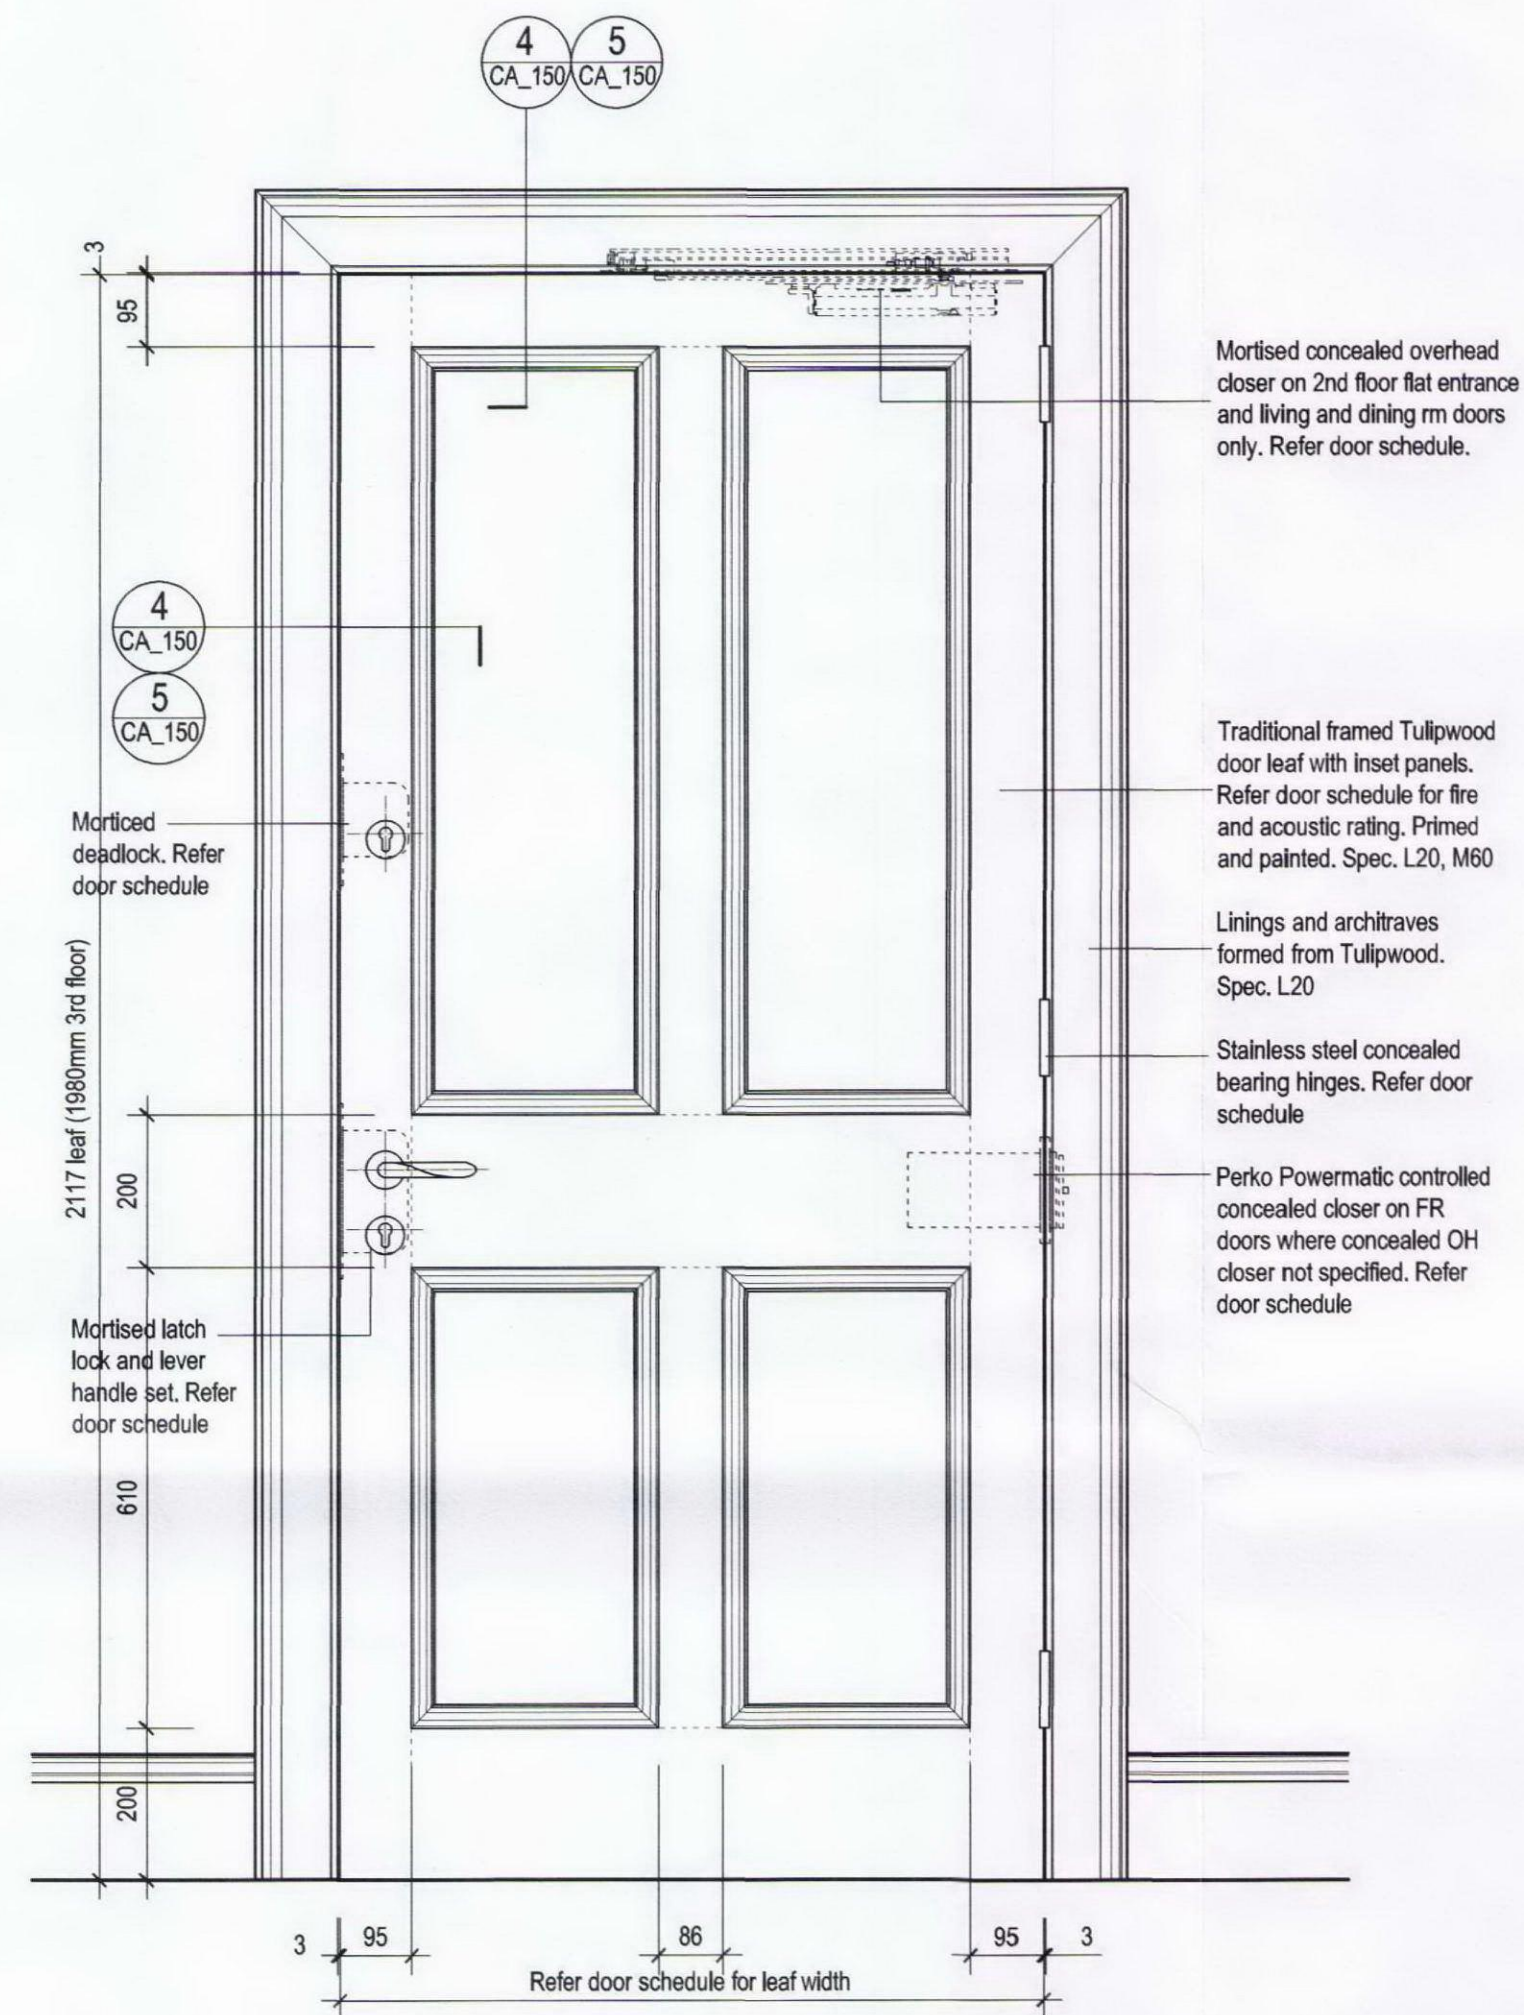

E Door Elevation E
EL_301 Applies all remaining doors except where noted on door schedule

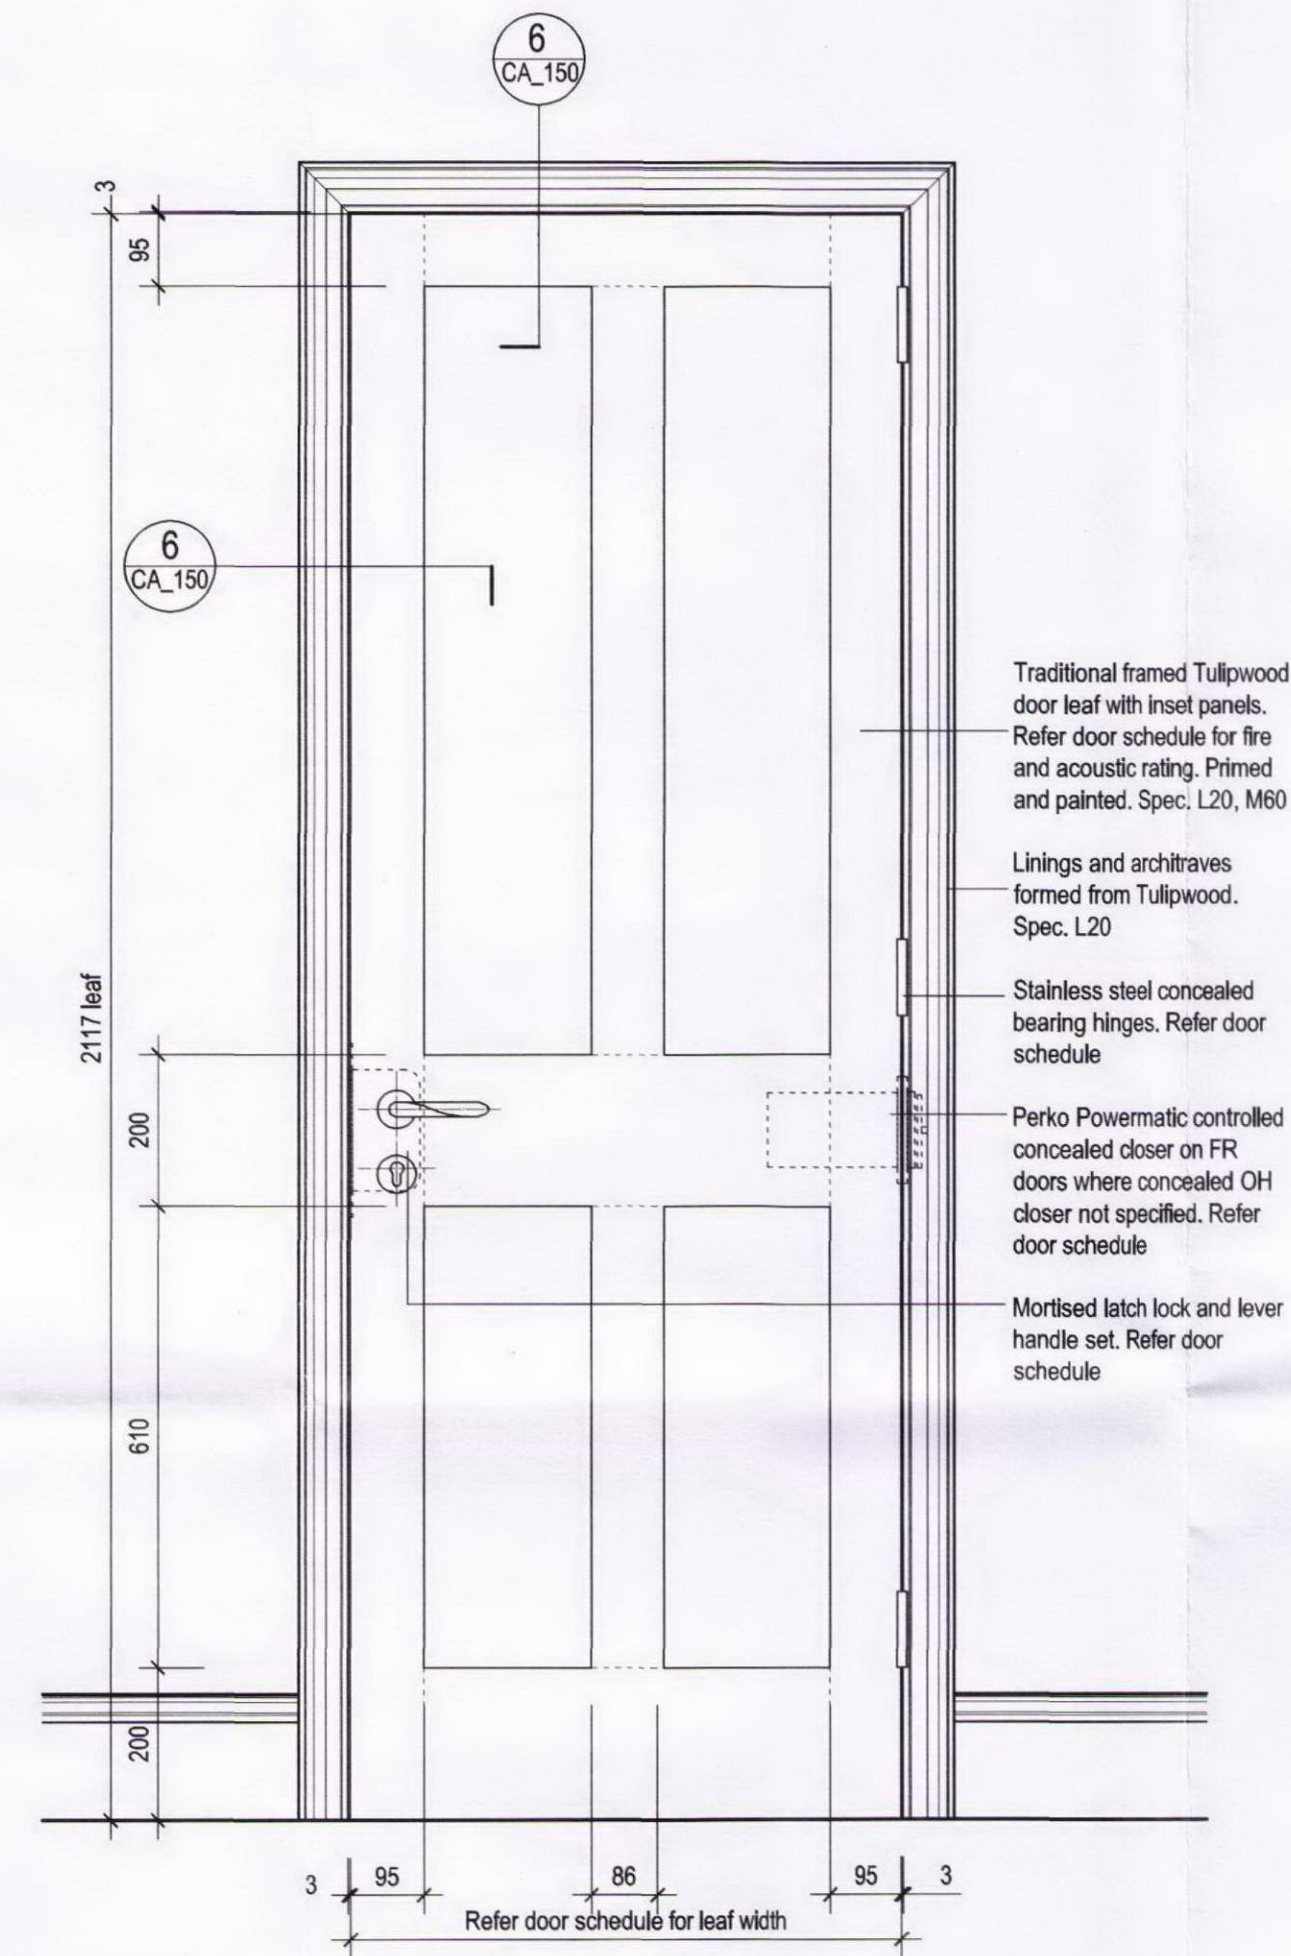

F Door Elevation F
EL_301 Applies Lower Ground floor store doors

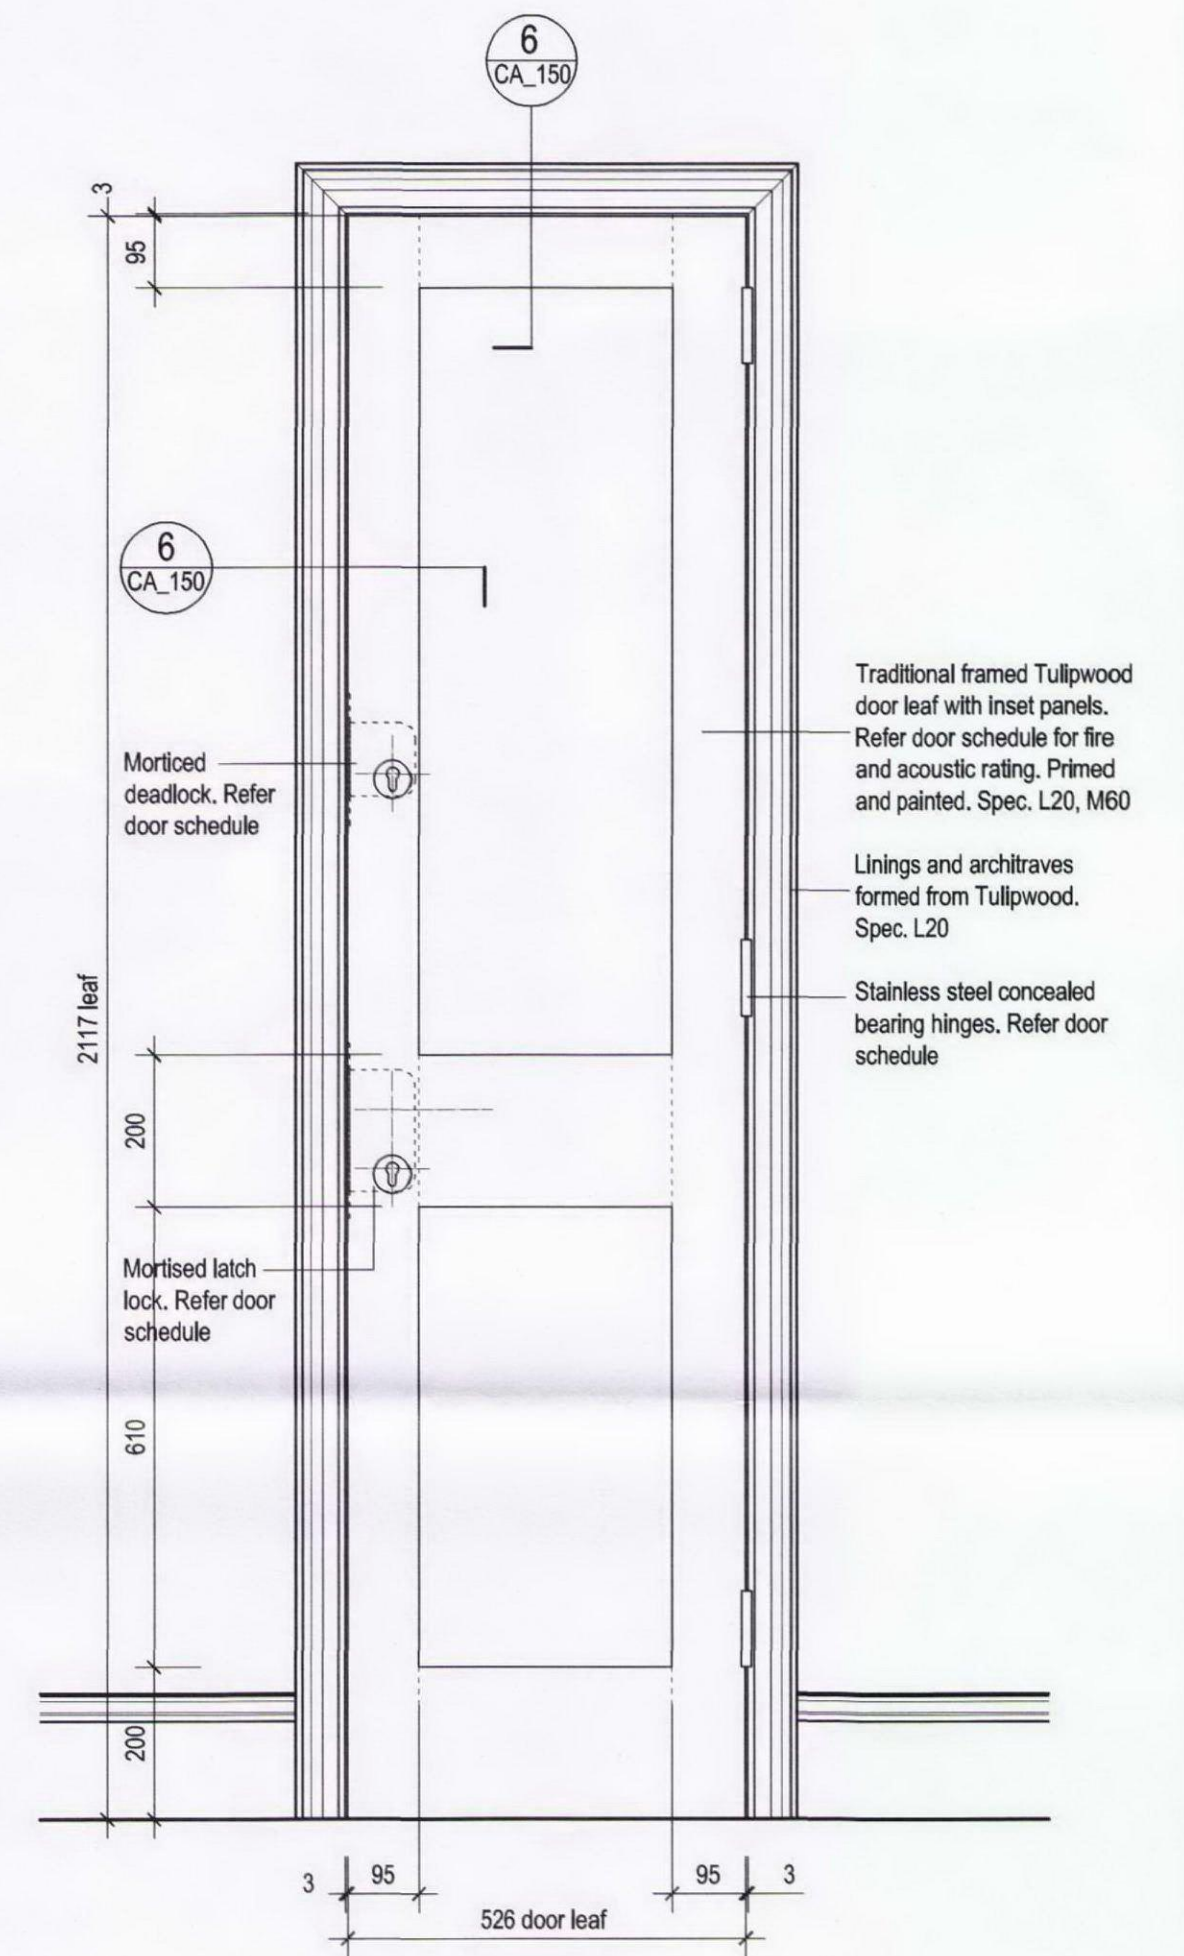


G Door Elevation G
EL_301 Applies Lower Ground floor common services door

NOTE:
UNLESS INDICATED, THIS DRAWING IS FOR INFORMATION ONLY.
DO NOT SCALE. USE FIGURED DIMENSIONS ONLY.
ALL DIMENSIONS TO BE CHECKED ON SITE.
IF IN DOUBT ASK

STAGE E/F

Drawing original size A1

 

REVISION:					
REV	DATE	NOTE	REV	DATE	NOTE

NOTES:

-

CLIENT:



ANDREW LETT ARCHITECTS
120 Marylebone Lane London W1U 2QG
T. +44(0)20 7486 6464 F. +44(0)20 7486 6467
E. email@andrewlettarchitects.com

DRAWN:
WH

PROJECT NAME: 1-3 BEDFORD PLACE	
DRAWING TITLE: DOOR ELEVATIONS SHEET 2	
SCALE: 1:10 @ A1	DATE: 05 APR 11
DRAWING: 10106_EL_302	REV: -