




Existing Section A-A
Scale 1:50

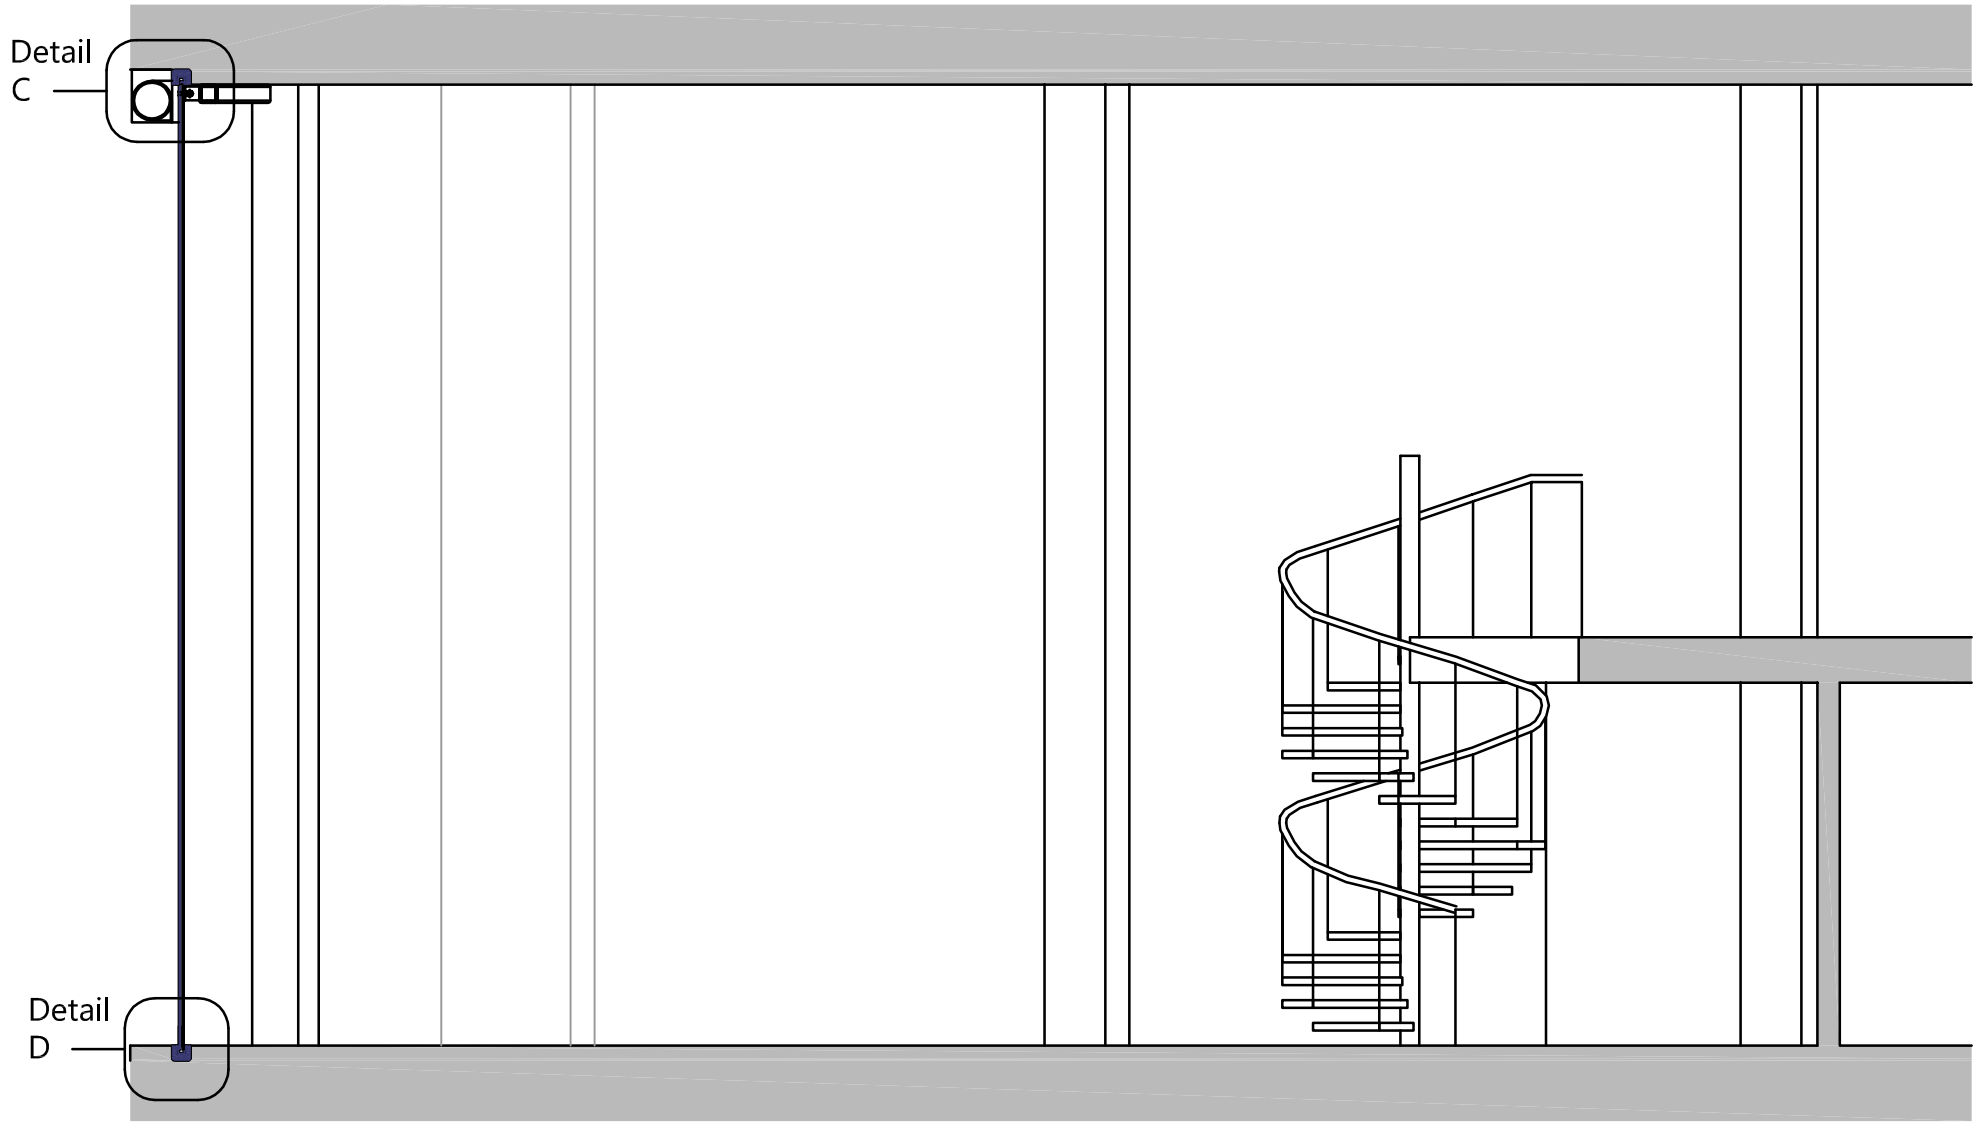


Proposed Section B-B
Scale 1:50

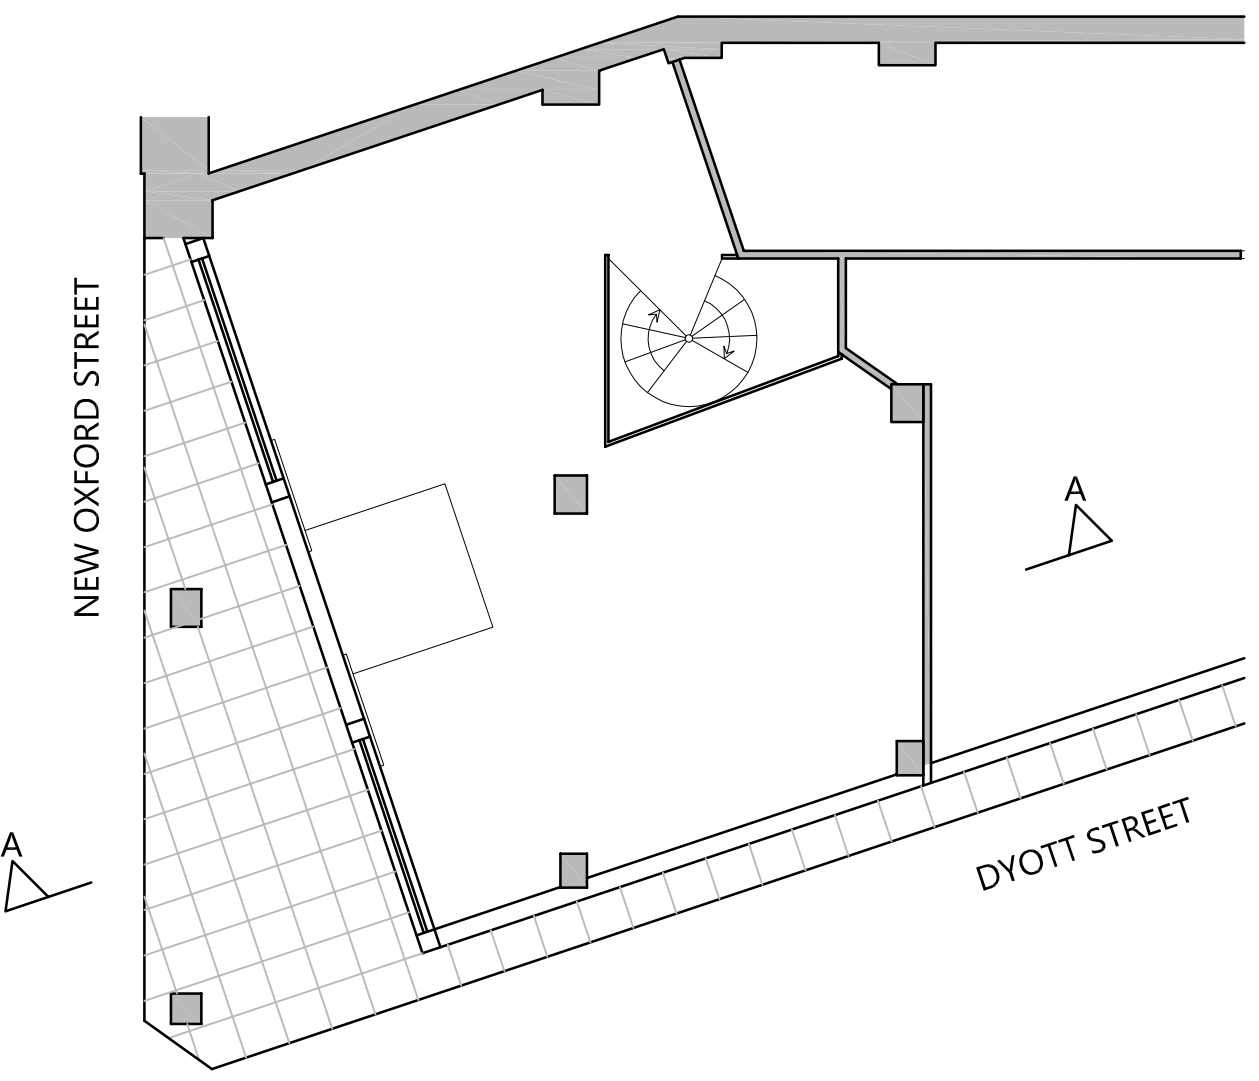

Existing Ground Floor Plan
Scale 1:100

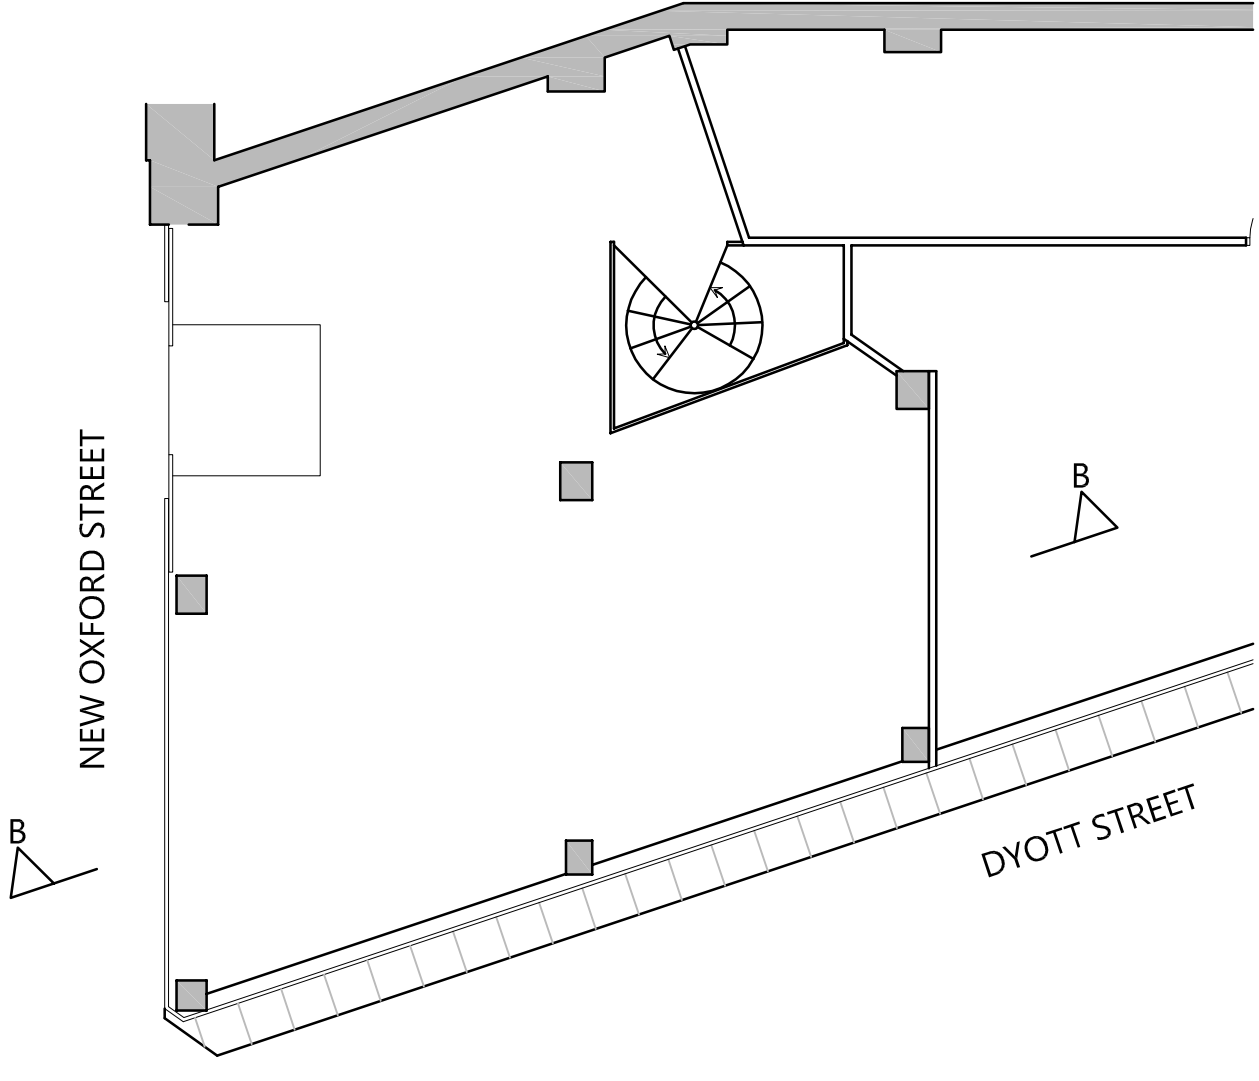

Proposed Ground Floor Plan
Scale 1:100

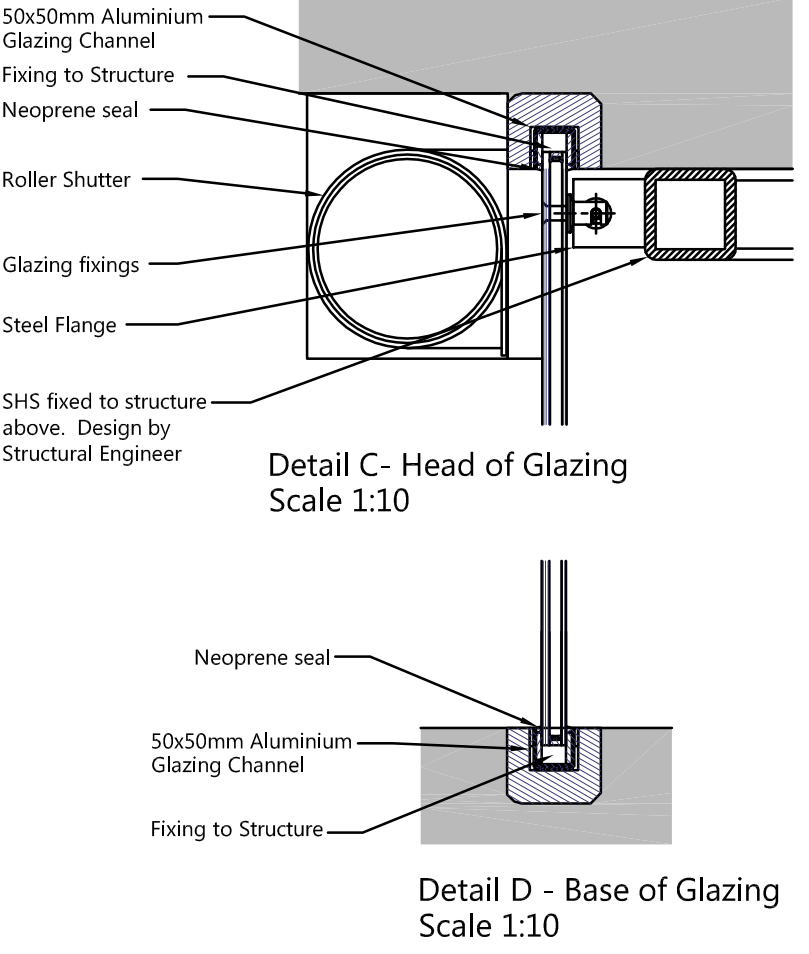

DESIGN RISK CONSIDERED-YES/NO
CONSTRUCTION (DESIGN & MANAGEMENT)
REGULATIONS 2007

Design Risk assessments are conducted throughout the design stage of this project, in accordance with the Company Procedures in the Health & Safety Manual and the Acop Managing Health & Safety in Construction. Where reasonably possible all areas applicable to the design have been identified and noted for action on Risk Assessment Sheets specific to this project. This drawing should be read in conjunction with the risk assessments. This information is to be provided to the CDM Co-ordinator to be included in the Health & Safety Plan.

GENERAL NOTES

1. No dimensions to be scaled from this drawing.
2. The contractor must verify all figured dimensions on site before commencing, any work or making any shop drawings.
3. This drawing is the sole copyright of PSK Prout Tilbrook and no part may be reproduced without written consent.

NOTES

REVISION
DRAWING TYPE:

PRELIMINARY

CLIENT
FAIRGATE ESTATES LTD.

PROJECT
78 NEW OXFORD STREET
LONDON

DRAWING TITLE
EXISTING AND PROPOSED
SECTIONS AND DETAILS

PSK
CHARTERED BUILDING SURVEYORS
131 Baker Street, London, W1U 6SE
Tel: 020 7486 7707 Fax: 020 7486 0644
www.psk.co.uk

DATE	JUN 2012	SCALE	AS NOTED @ A2
DRAWN BY	PW	CHECKED BY	
DRAWING NUMBER	PSK4157-P04		
		REVISION	