



EXISTING SOUTH WEST
ELEVATION FROM PATIO


EXISTING NORTH WEST
ELEVATION FROM PATIO

EXISTING FRONT SOUTH
EAST ELEVATION



PROPOSED SOUTH WEST
ELEVATION FROM PATIO

PROPOSED NORTH WEST
ELEVATION FROM PATIO


PROPOSED FRONT
SOUTH EAST ELEVATION

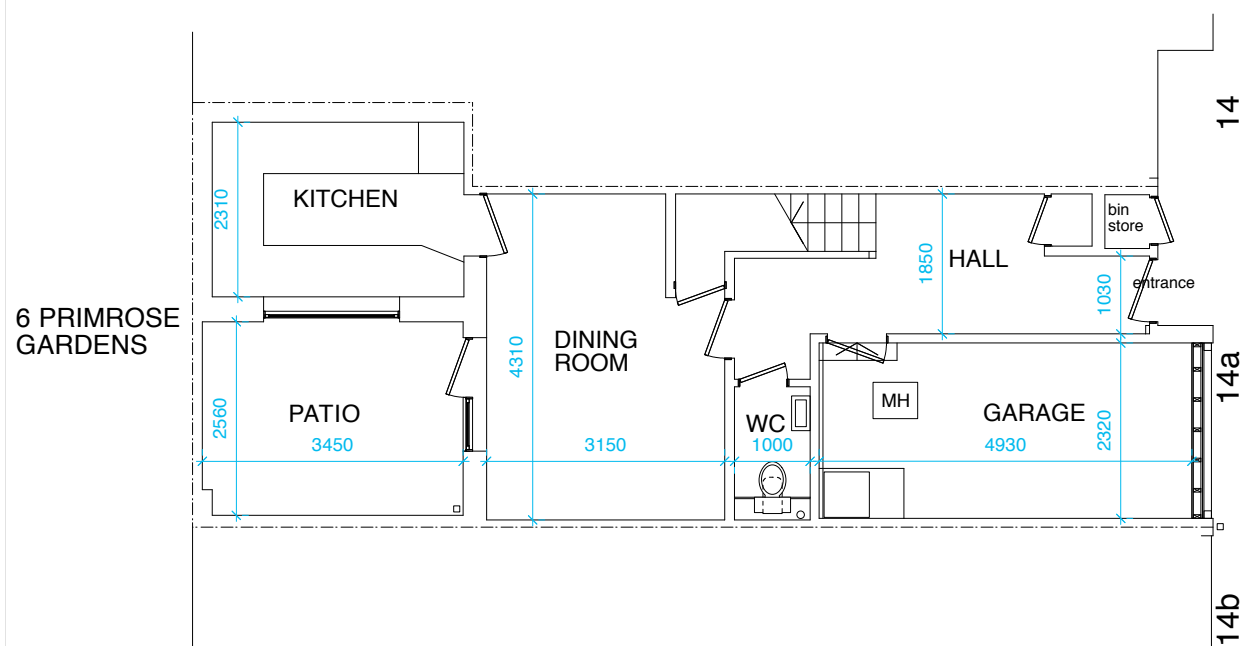

EXISTING GROUND
FLOOR PLAN

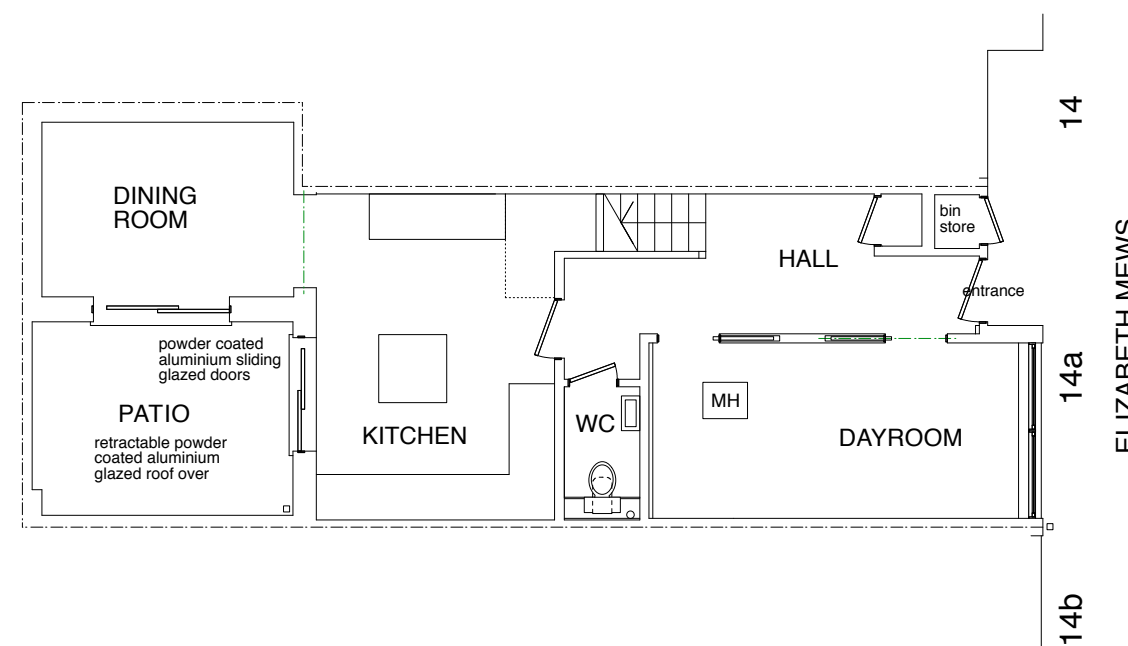 

PROPOSED GROUND
FLOOR PLAN

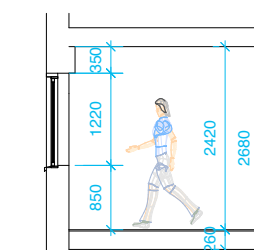

PART SECTION
THROUGH DAYROOM

FOR THE PURPOSES OF A
PLANNING APPLICATION ONLY

Project
14A Elizabeth Mews

Drawing title
Existing and proposed
ground floor plan, front
elevation

Drawing no. 12/EM/01 Revision A

Scale 1:50@A1 July 12
1:100@A3

gary webb
architects
11 Jerusalem Passage London EC1V 4JP
020 7549 1760t 07770 426 760m
garywebbarchitects@mac.com