


00 GROUND FLOOR
Scale : 1: 50

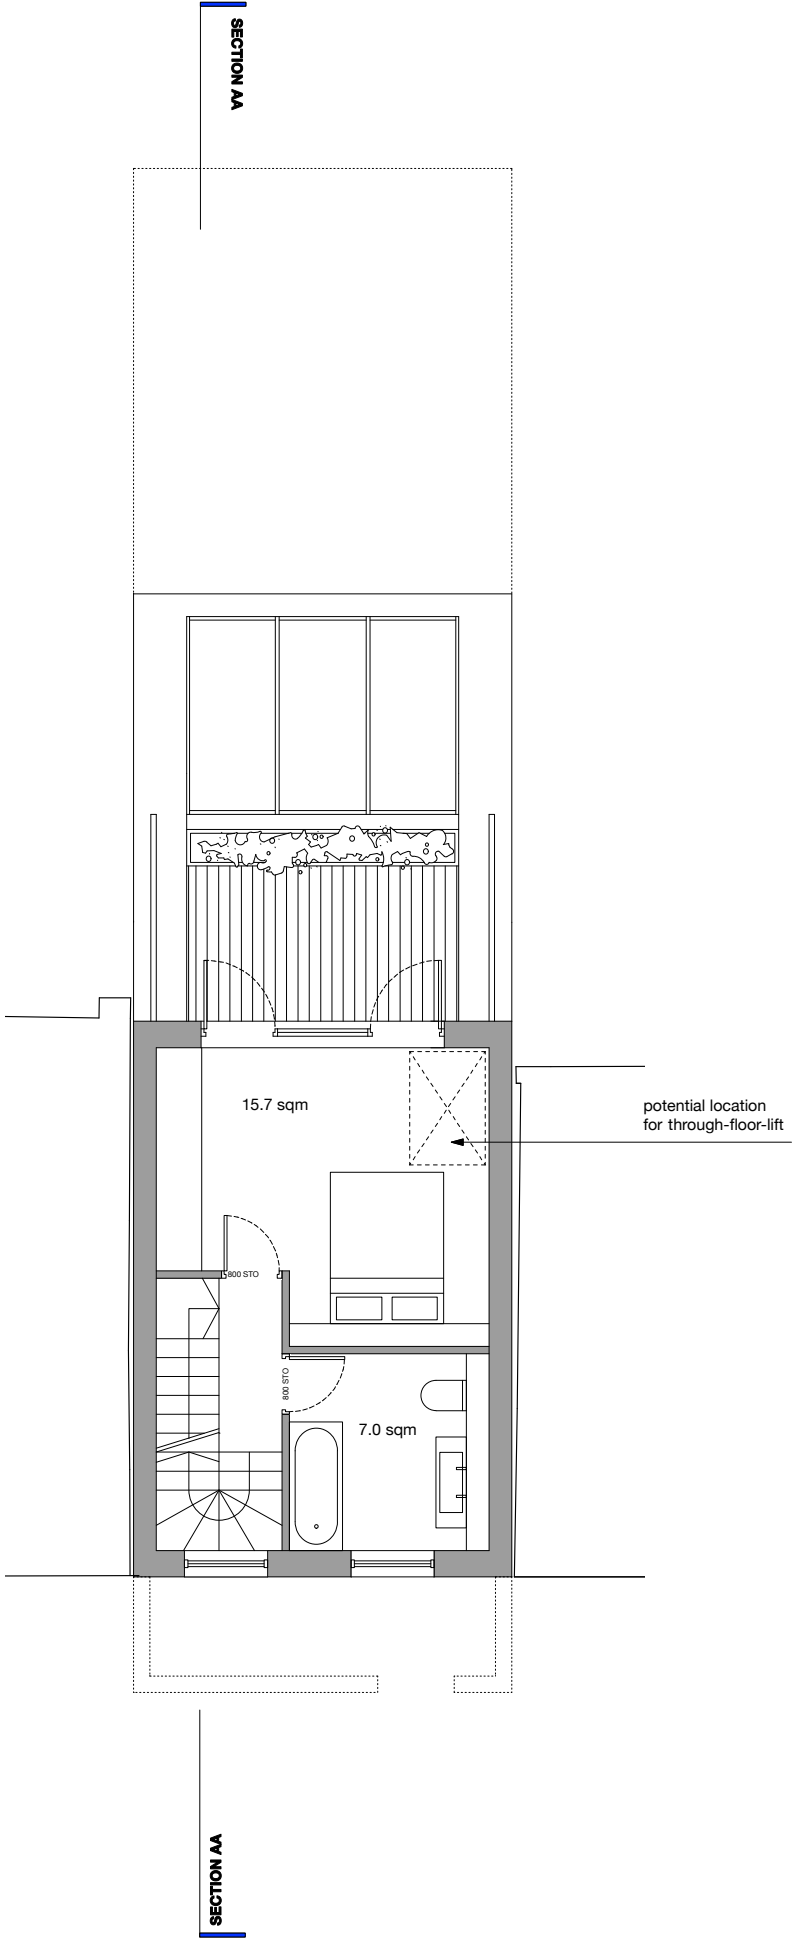

01 FIRST FLOOR
Scale : 1: 50

General Note:
DRAWING TO BE READ IN CONJUNCTION WITH ALL OTHER DRAWINGS, STRUCTURAL ENGINEERS DRAWINGS AND SERVICE ENGINEERS DRAWINGS.
DO NOT SCALE FROM THIS DRAWING. ALL DIMENSIONS TO BE CHECKED ON SITE.
ALL DETAILS ARE INDICATIVE OF DESIGN INTENT. SPECIALIST DESIGN SUBCONTRACTORS ARE TO DEVELOP AND CO-ORDINATE FINAL DETAILS FOR THE CONTRACT ADMINISTRATORS COMMENTS.
ALL INSTALLATIONS ARE TO BE IN ACCORDANCE WITH MANUFACTURERS RECOMMENDATIONS.
AUTOR LTD ACCEPTS NO RESPONSIBILITY FOR THE ACCURACY OF THE EXISTING BUILDING SURVEY UPON WHICH THESE DRAWINGS ARE BASED.
THIS DRAWING IS PROTECTED BY COPYRIGHT AND MUST NOT BE COPIED OR REPRODUCED WITHOUT THE WRITTEN CONSENT OF AUTOR LTD.

Key:

Revision	Date	Details
A	11/06/12	Issued for Planning

PLANNING



Project
Grafton Rd Town House (Sports Centre)

Address
Kentish Town, London, NW5 3DU

Client
Kutner Associates Ltd

Drawing Title
Grafton Road 00 & 01 Floor Plans

Job No	Drawing No	Revision
509 04	1400	A
Scale @ A1	Drawn.	Checked
1:50	RH	FA

autor^P
architecture

First Floor
28-29 Great Sutton Street
London EC1V 0DS
United Kingdom

T 0207 253 8330
F 0207 253 8330
E studio@autorarchitecture.com
W autorarchitecture.com