



NOTES :  
  
THIS DRAWING IS NOT TO BE SCALED FROM,  
SPECIFIC DIMENSIONS SHOULD BE CHECKED ON SITE

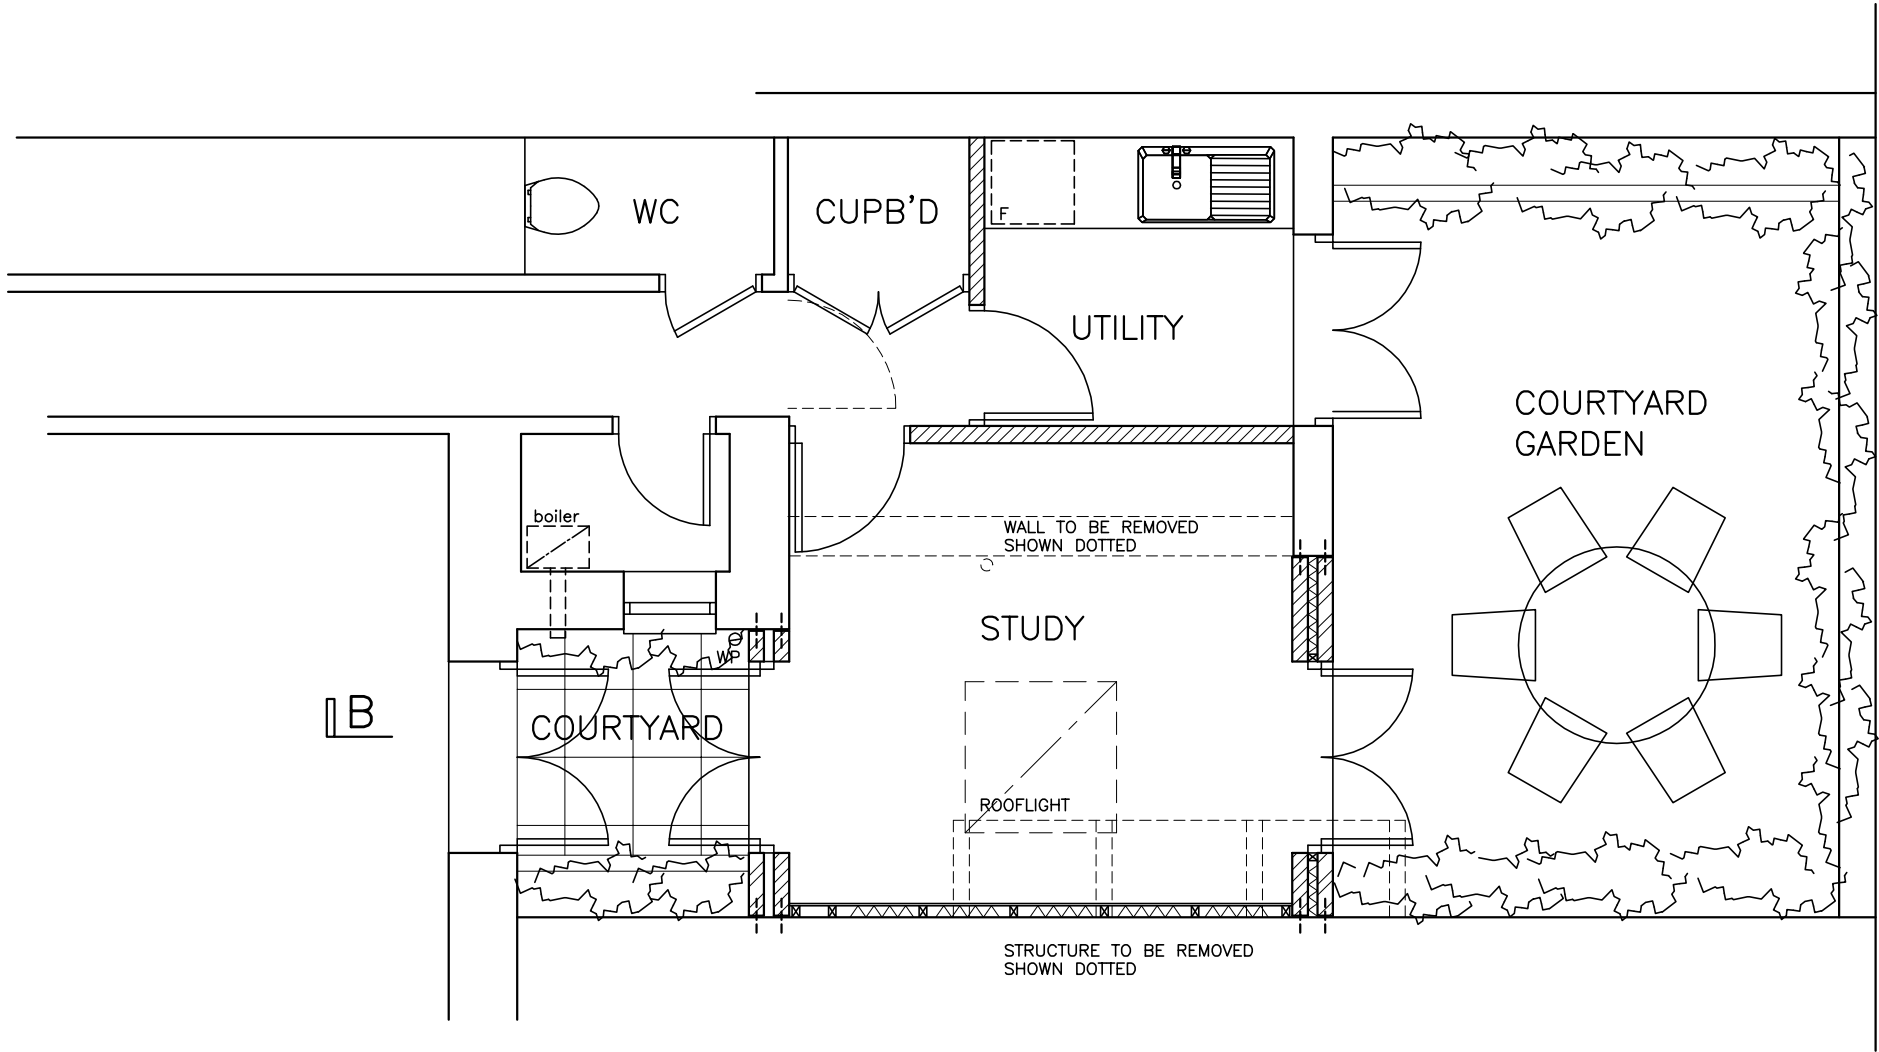

LOWER GROUND  
[PROPOSED]

 

Project 30 PRINCESS ROAD LONDON NW1 8JL PROPOSED ALTERATIONS			
Title LOWER GROUND FLOOR PLAN PROPOSED			
CAD ref 0718-01	Scale	1:50 @ A3	
Drawn by SPB	Date	10/07/12	
Job number 0718	Drawing No 07 A		

copyright exists on this drawing