



NOTES :
THIS DRAWING IS NOT TO BE SCALED FROM,
SPECIFIC DIMENSIONS SHOULD BE CHECKED ON SITE

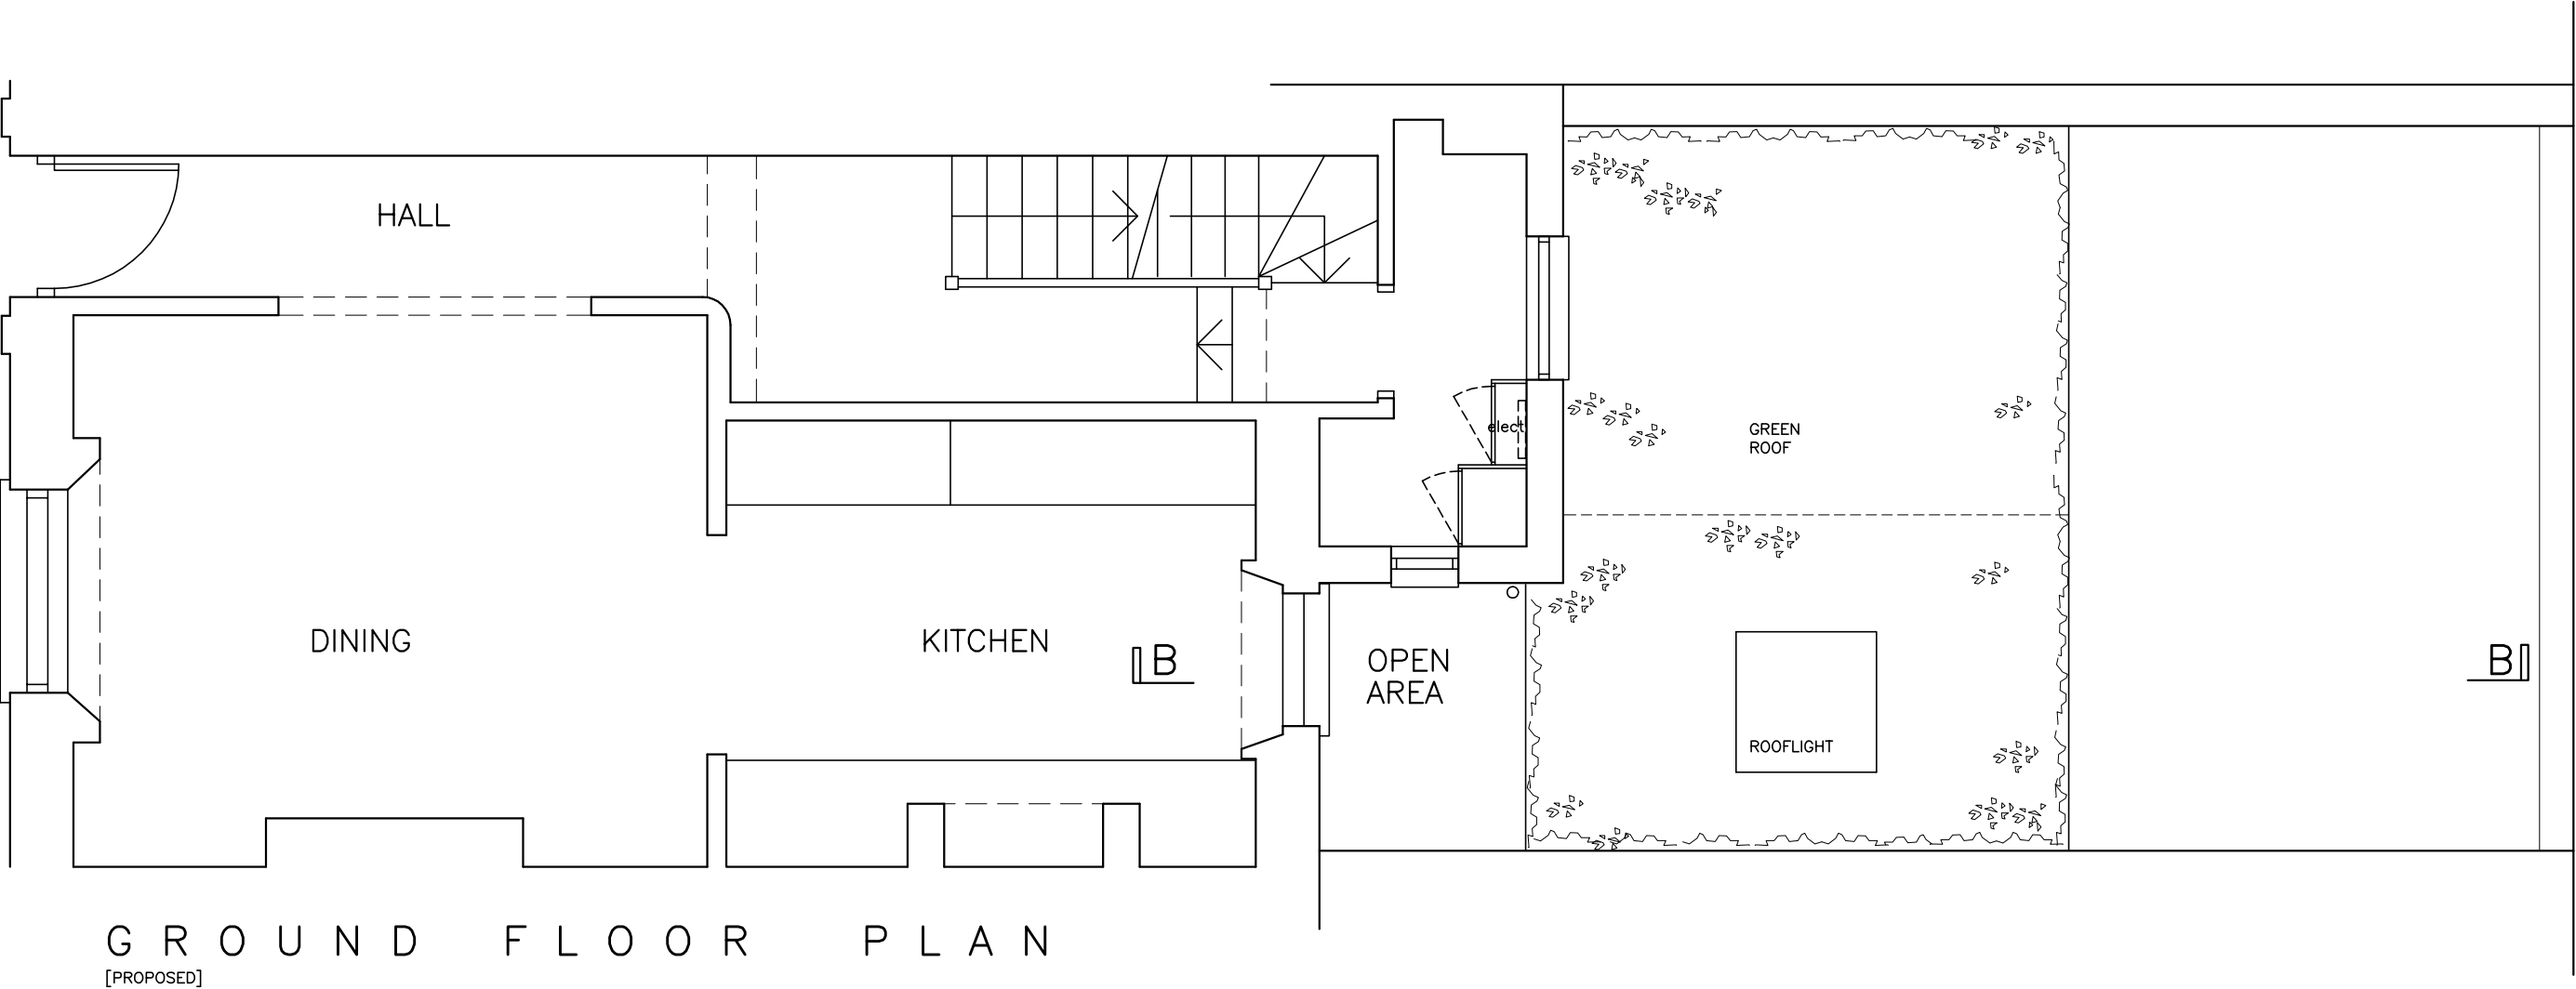

htr = RADIATOR/ TOWEL RAIL POSITION
rad
--- = BEAM/ DOWN STAND/ CHANGE IN
CEILING LEVEL OVER

 

Project 30 PRINCESS ROAD LONDON NW1 8JL PROPOSED ALTERATIONS			
Title GROUND FLOOR PLAN PROPOSED			
CAD ref 0718-01	Scale	1:50 @ A3	
Drawn by SPB	Date	10/07/12	
Job number	Drawing No		
0718	06 A		

copyright exists on this drawing