





1 Existing Front Elevation

1:50

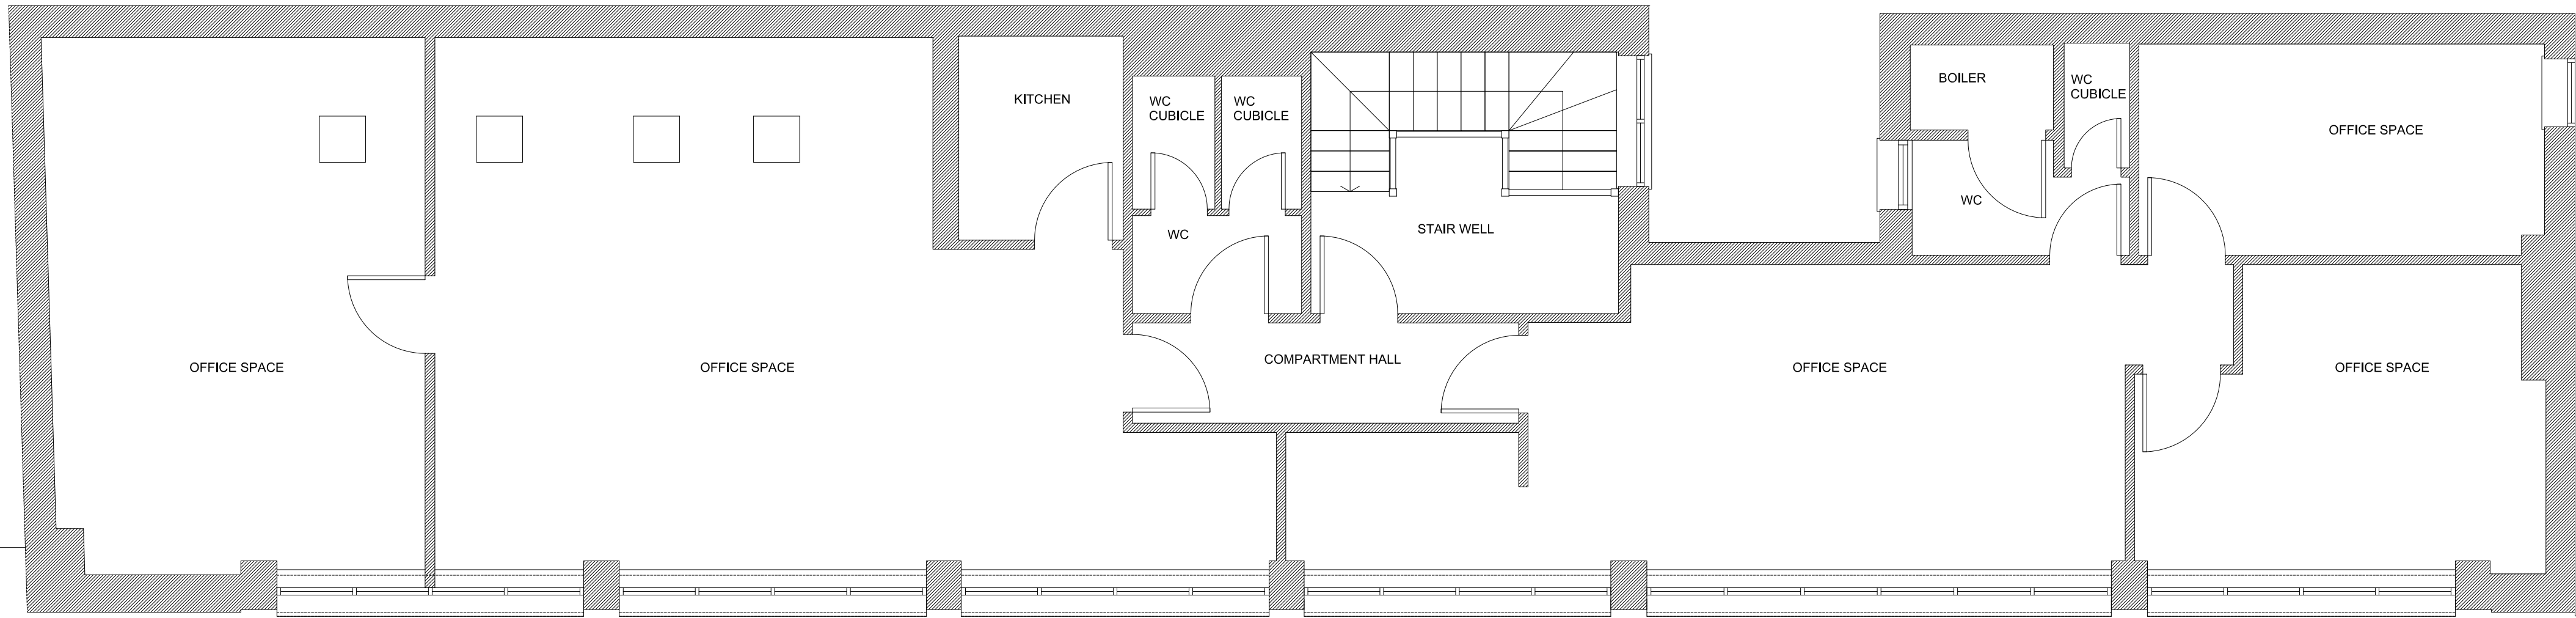

2 Existing First Floor Plan

1:50

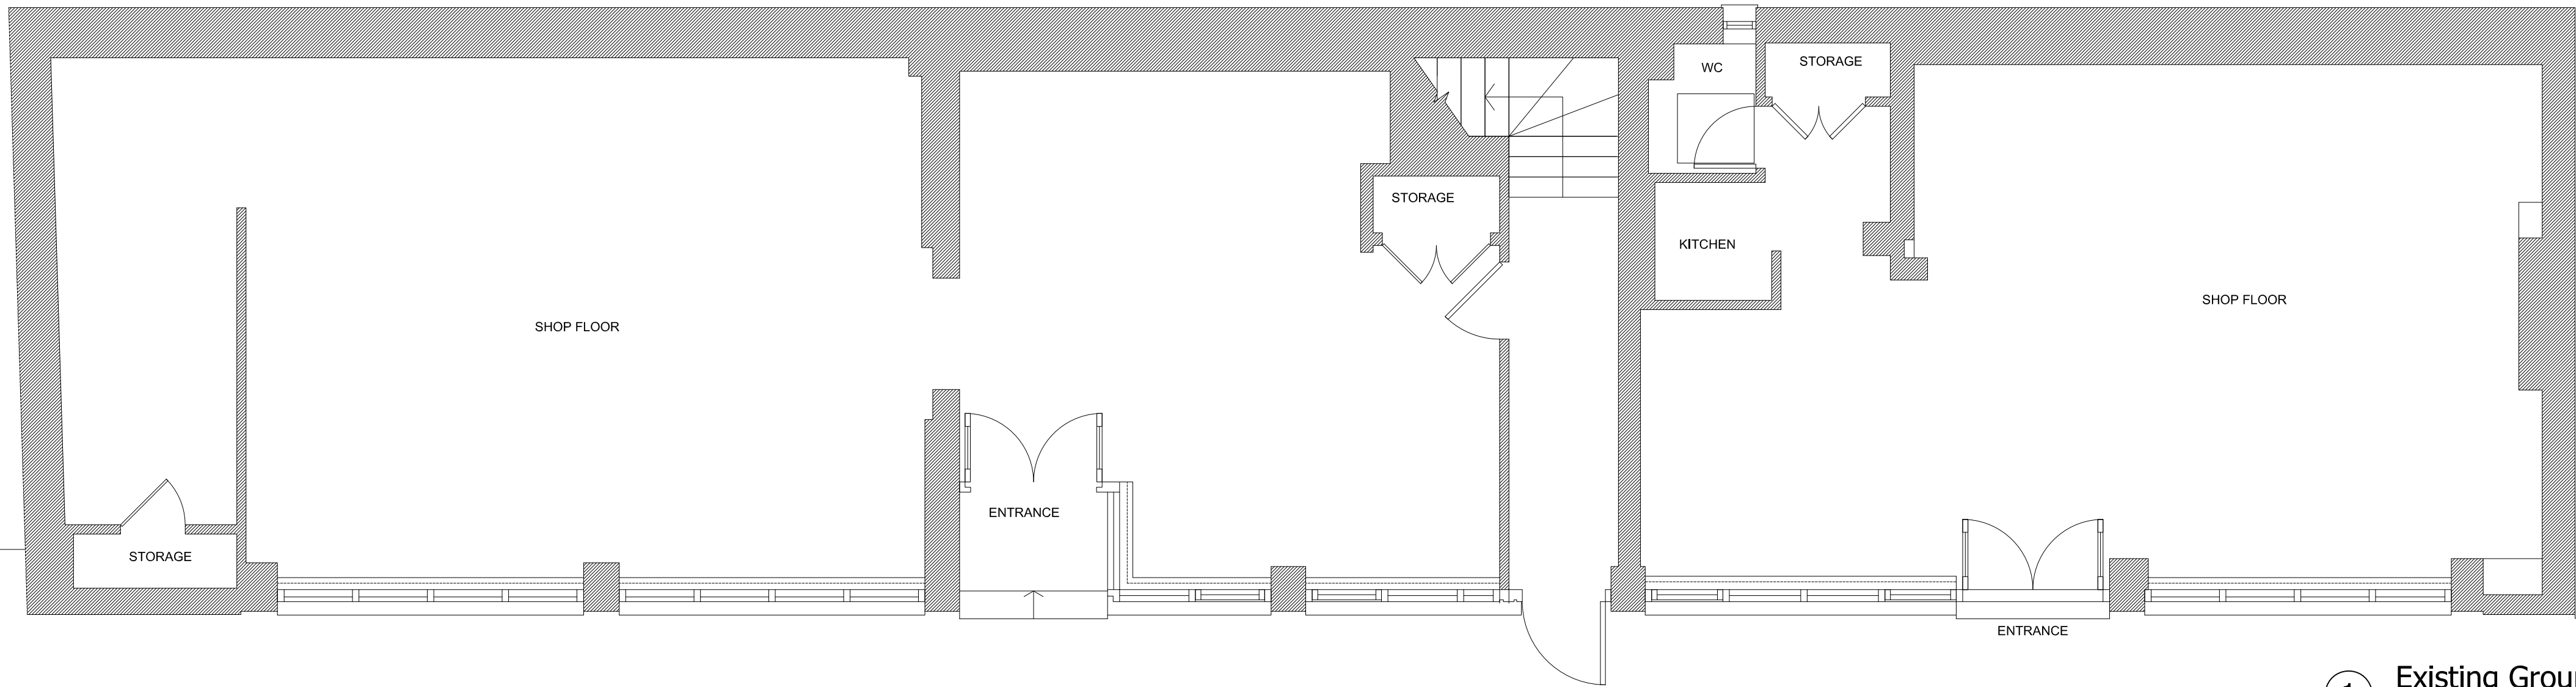

1 Existing Ground Floor Plan

1:50


Standard Notes:

Copyright of this drawing and the contents remain with Pennington Phillips Limited.

Do not scale from the drawings. The contractor is to verify dimensions on site prior to the commencement of work. Any discrepancies are to be reported to the designer. If in doubt - seek clarification.

All drawings to be read in conjunction with the Notes and Specifications.

Scale 1:50 @ A1 / 1:100 @ A3

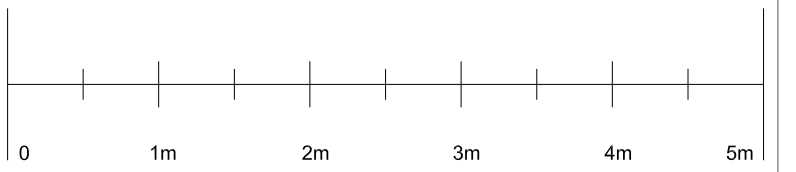

Rev.	Date	Remarks
------	------	---------

Project Perrins Court
Drawing Proposed Existing Drawings

Scale 1:50 @ A1 / 1:100 @ A3
Date 31/05/12
Rev
Status Planning
Drawing No. 5831/05

Approved

penningtonphillips

16 Spectrum House
32-34 Gordon House Road
London NW5 1LP
Tel - 020 7267 1414
Fax - 020 7267 7878

www.penningtonphillips.co.uk