
 


NOTES :

THIS DRAWING IS NOT TO BE SCALED FROM,
SPECIFIC DIMENSIONS SHOULD BE CHECKED ON SITE

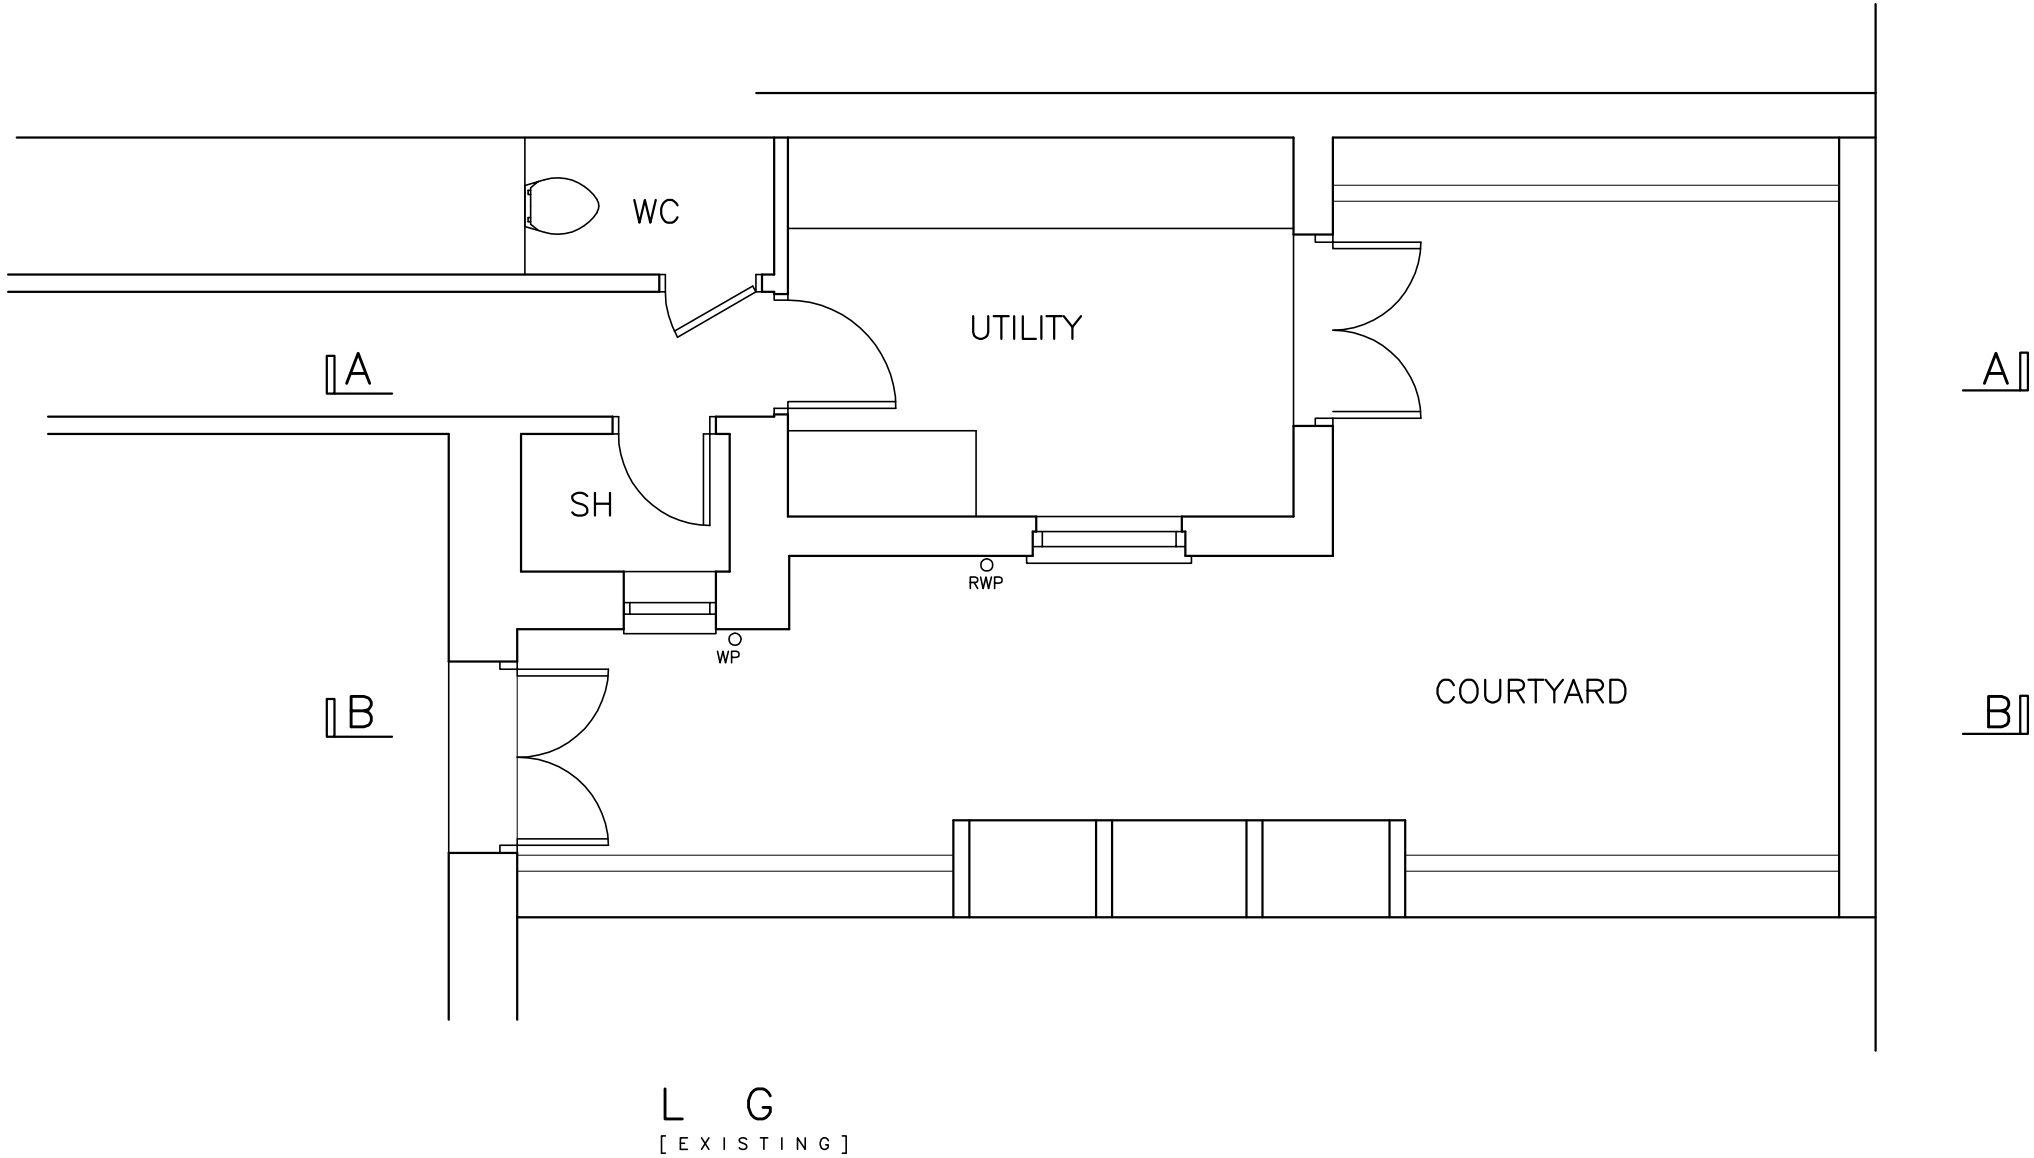

copyright exists on this drawing

Project 30 PRINCESS ROAD LONDON NW1 8JL PROPOSED ALTERATIONS			
Title LOWER GROUND FLOOR PLAN AS EXISTING			
CAD ref 0718-01	Scale	1:50 @ A3	
Drawn by SPB	Date	30/03/12	
Job number	Drawing No		
0718	02		