



NOTES :
THIS DRAWING IS NOT TO BE SCALED FROM,
SPECIFIC DIMENSIONS SHOULD BE CHECKED ON SITE

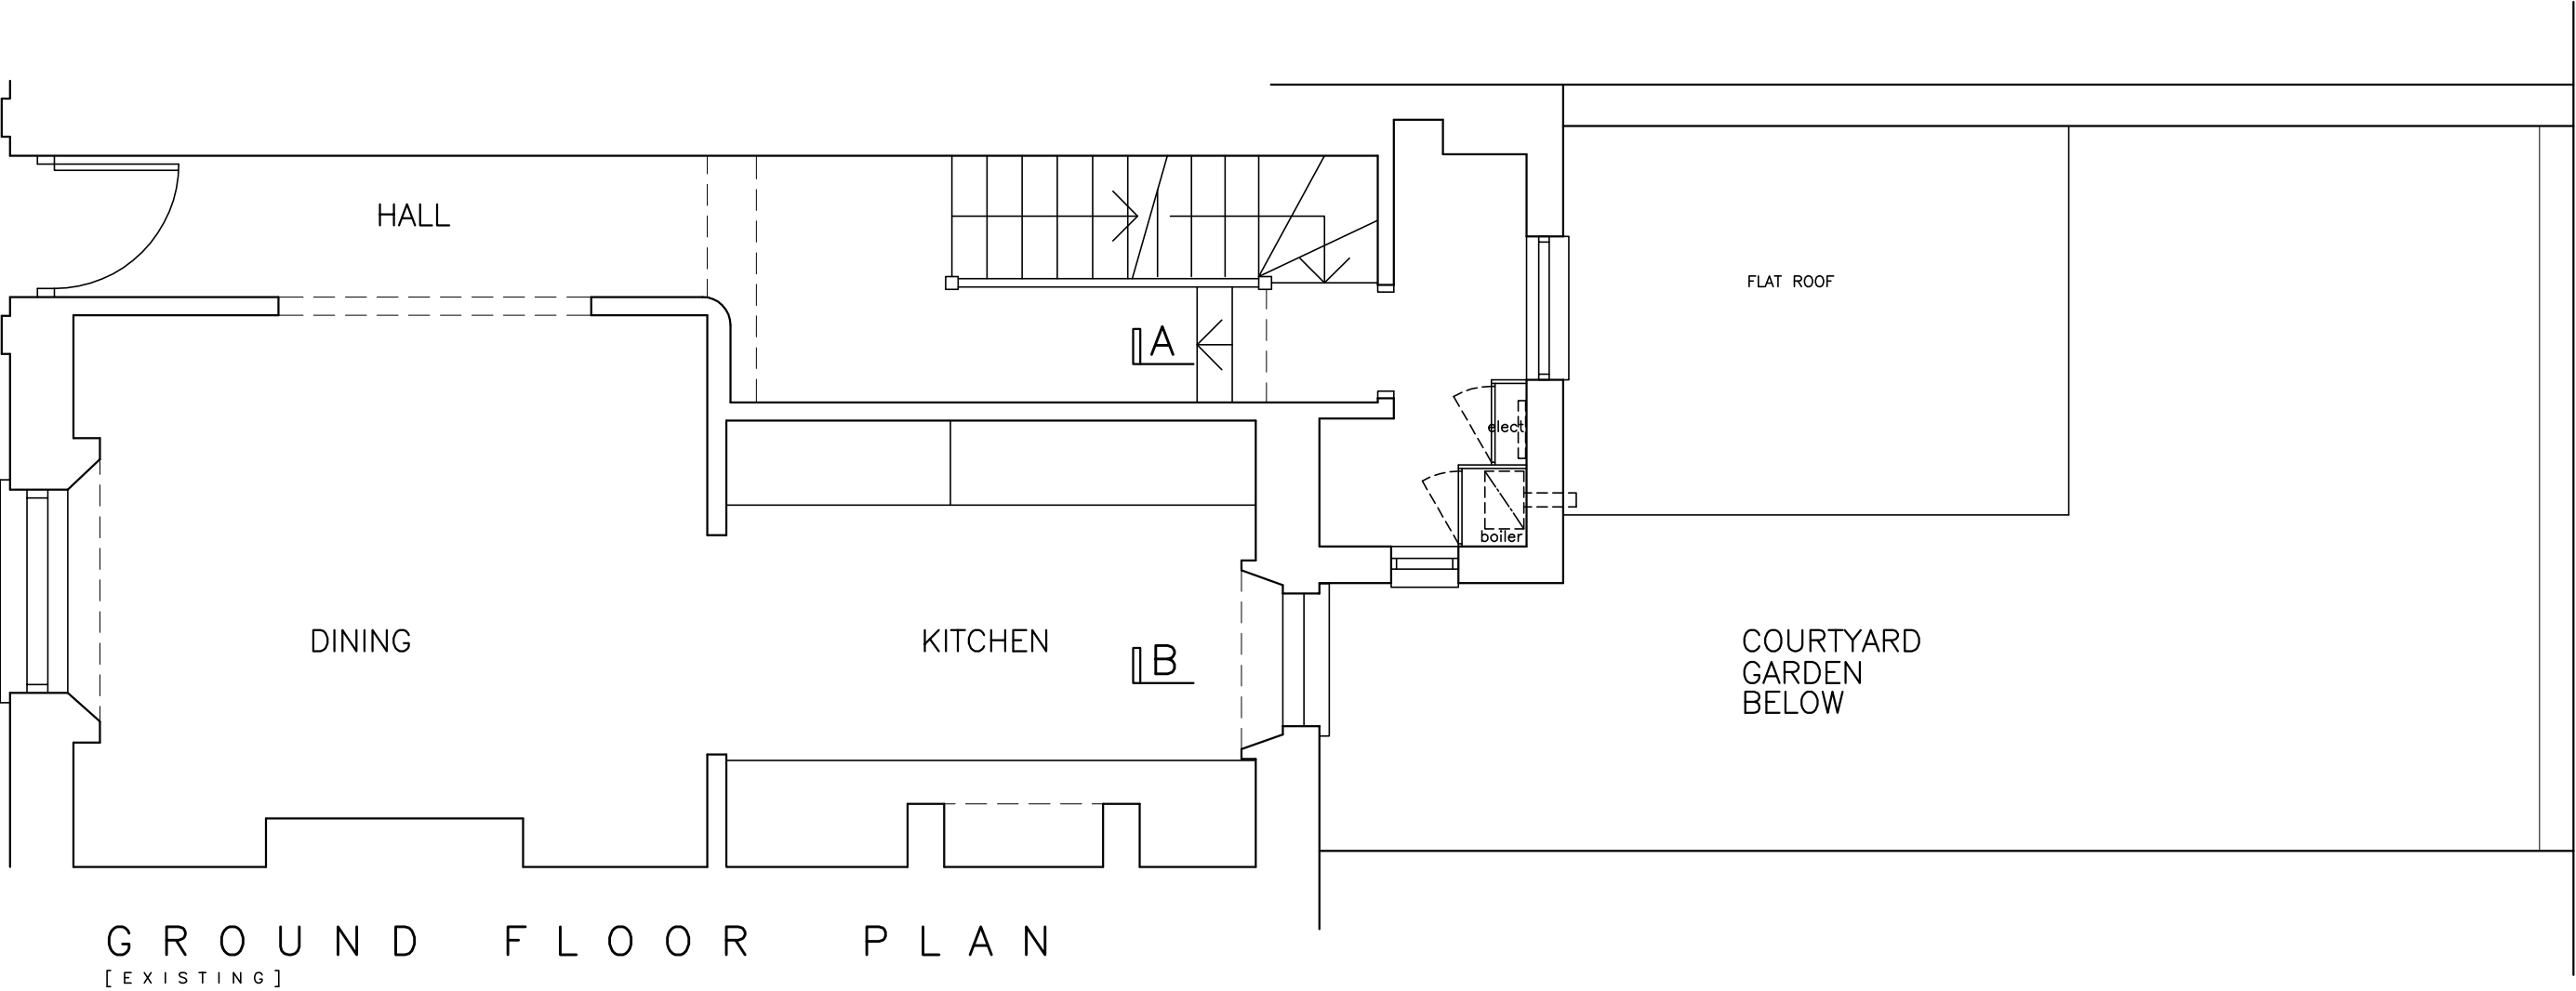

htr = RADIATOR/ TOWEL RAIL POSITION
rad
--- = BEAM/ DOWN STAND/ CHANGE IN
CEILING LEVEL OVER

 

Project 30 PRINCESS ROAD LONDON NW1 8JL PROPOSED ALTERATIONS			
Title GROUND FLOOR PLAN AS EXISTING			
CAD ref 0718-01	Scale	1:50 @ A3	
Drawn by SPB	Date	30/03/12	
Job number	Drawing No		
0718	01		

copyright exists on this drawing