

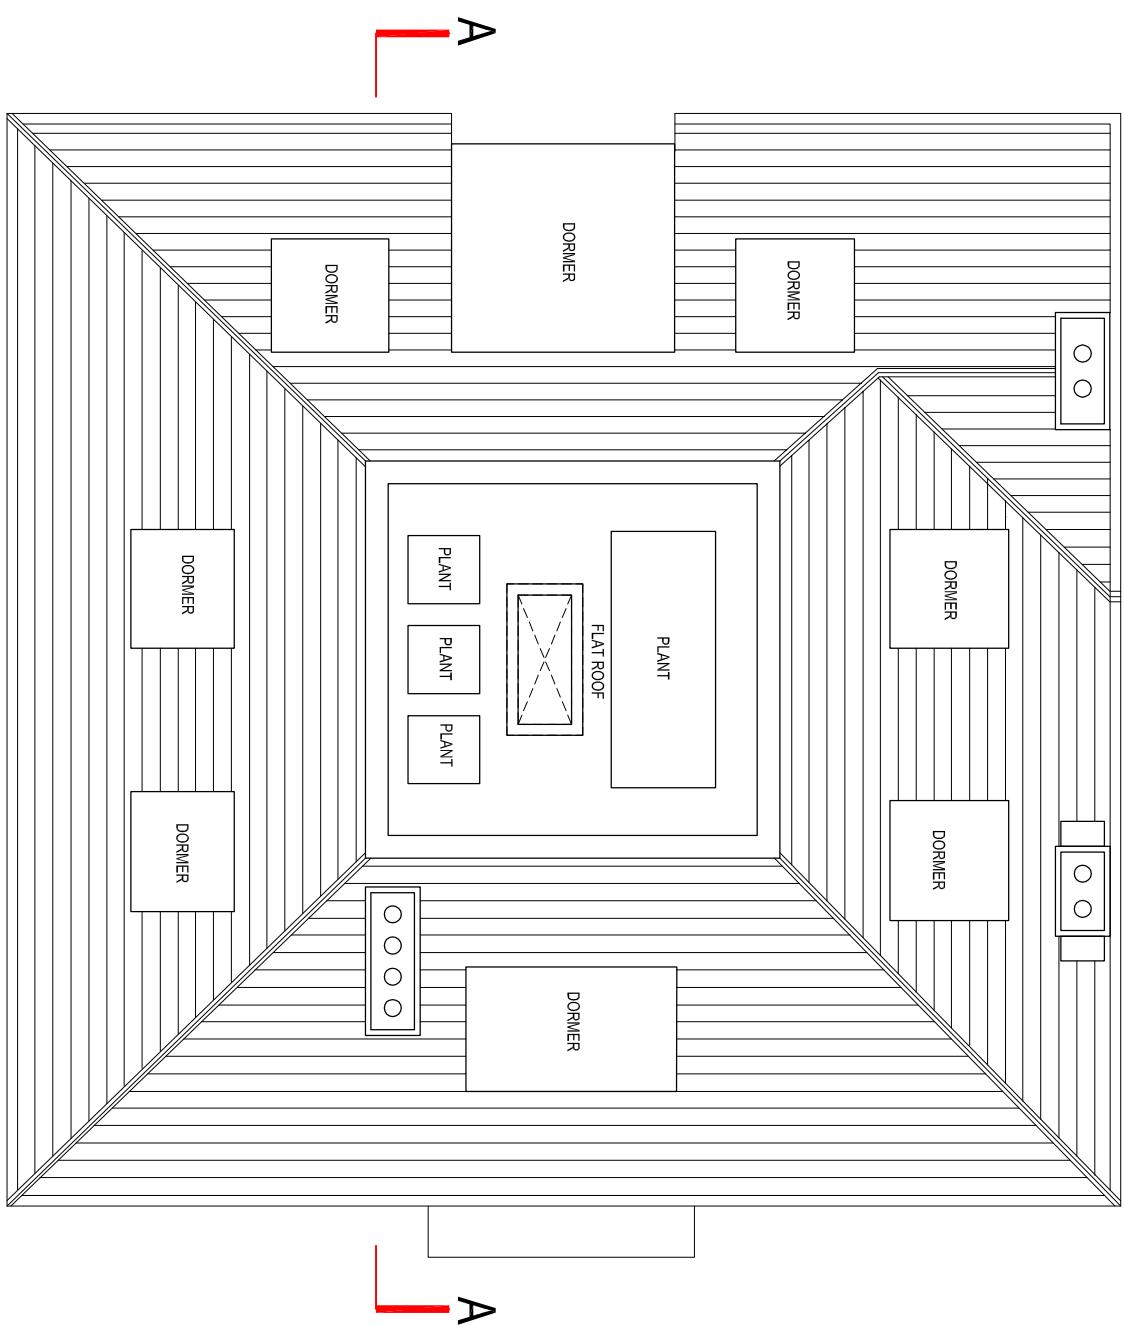


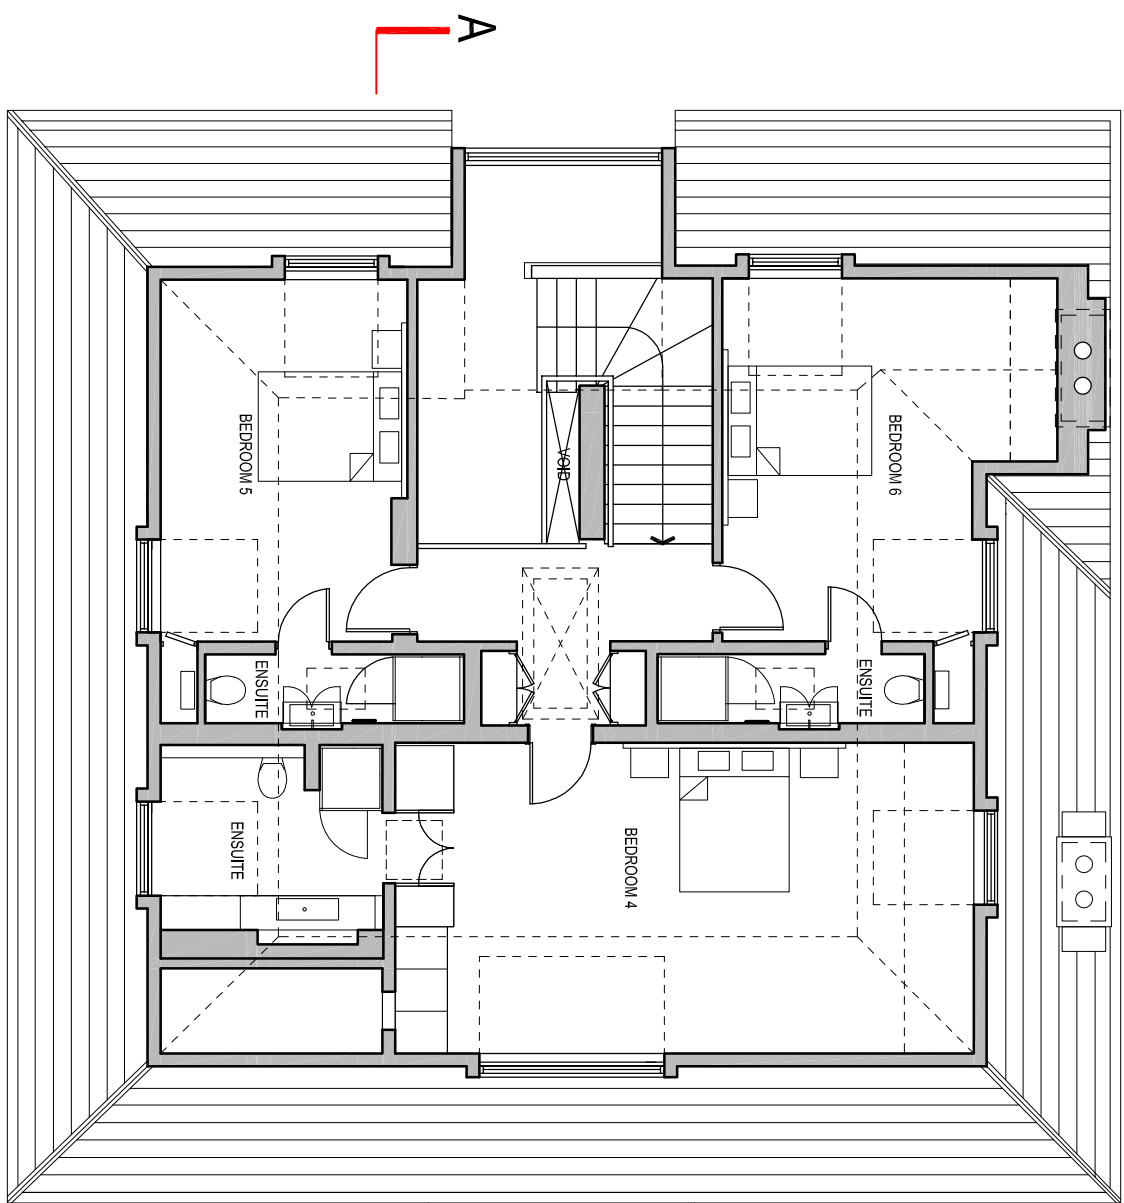

SECOND FLOOR

ROOF PLAN

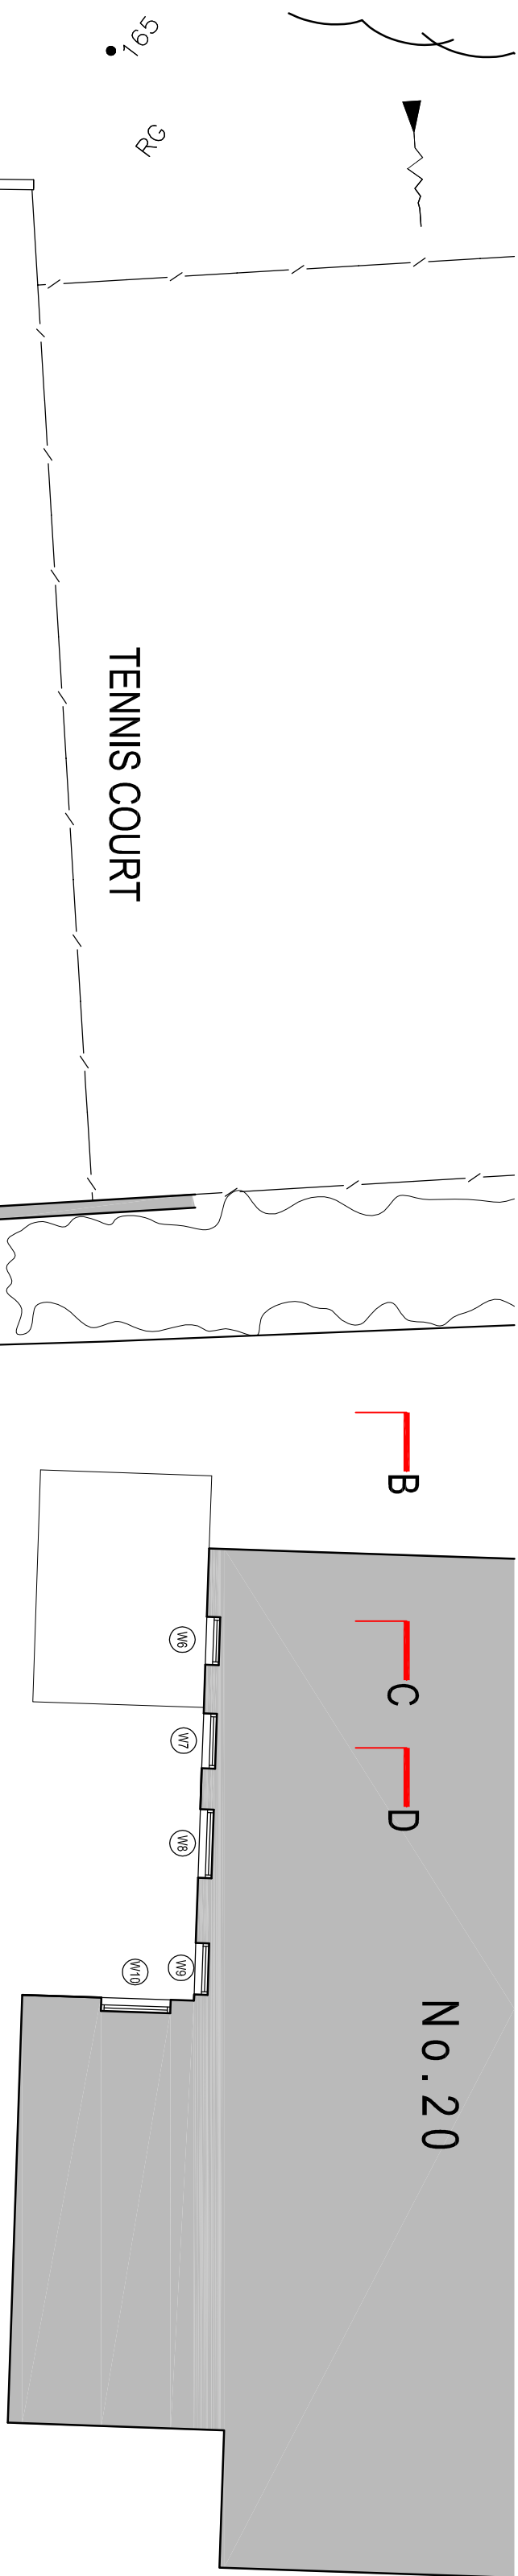


TENNIS COURT

Rc

No. 20

BOUNDARY LINE

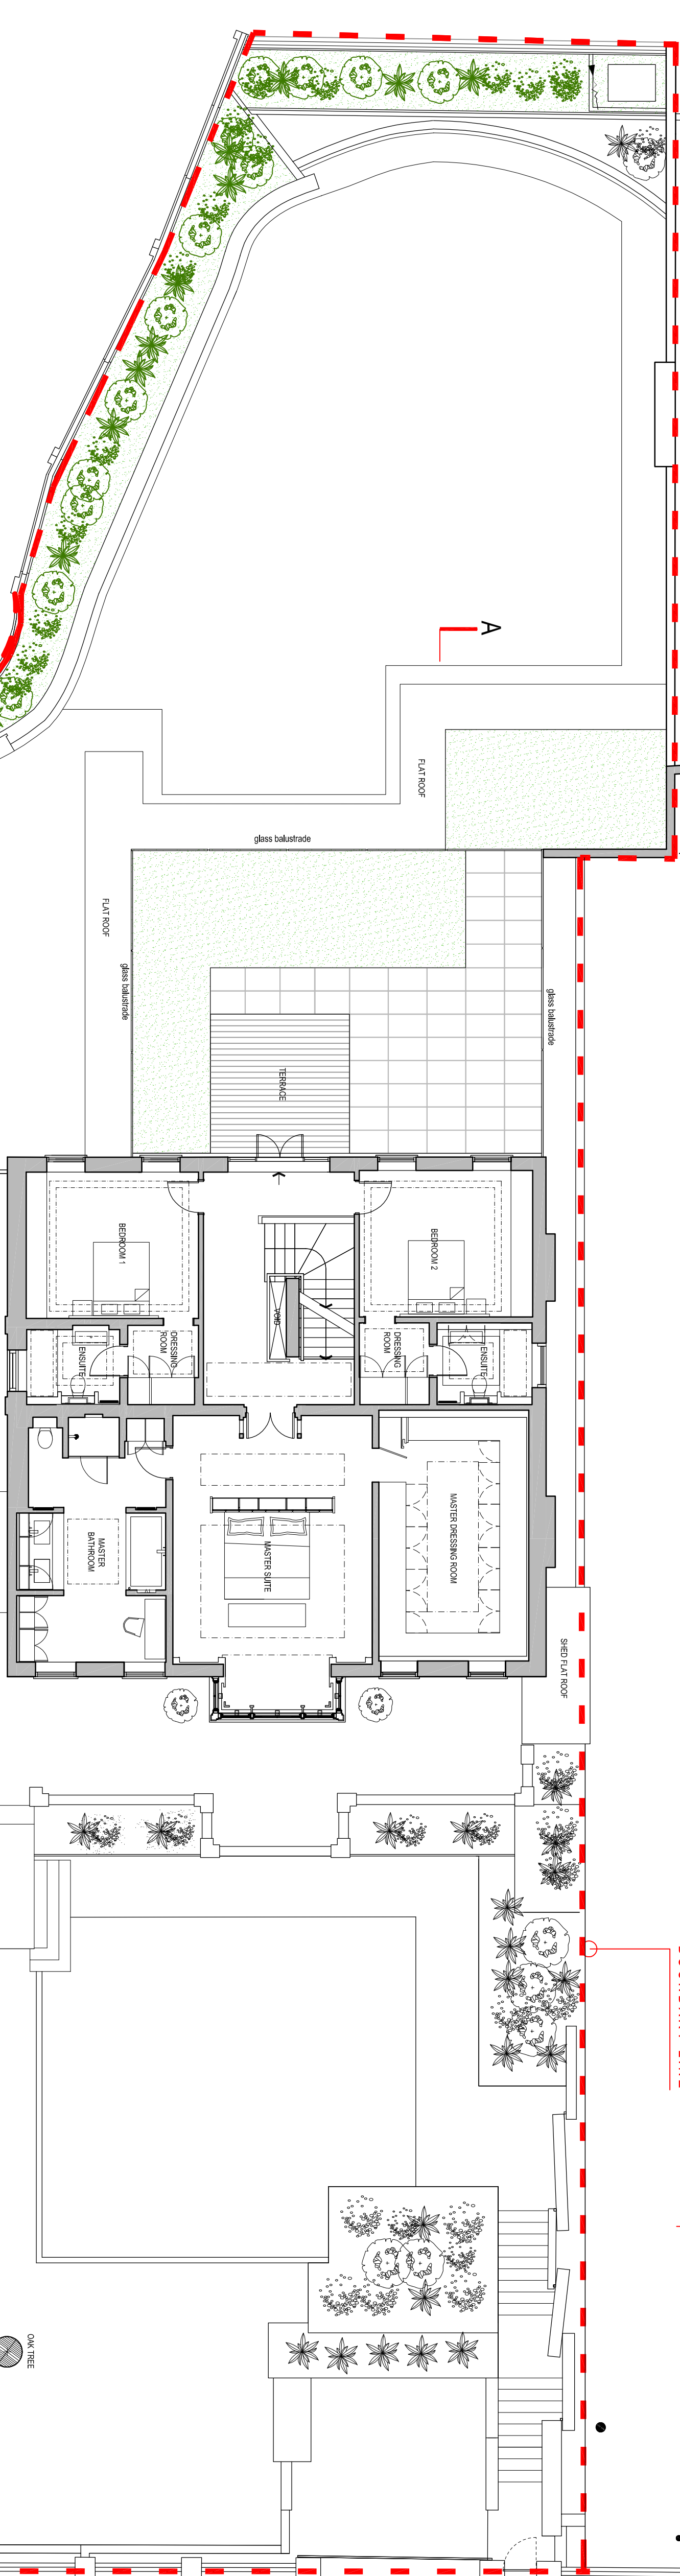

glass balustrade

glass balustrade

glass balustrade

glass balustrade

glass balustrade

glass balustrade

glass balustrade

glass balustrade

glass balustrade

glass balustrade

glass balustrade

glass balustrade

glass balustrade


glass balustrade

glass balustrade

FIRST FLOOR

OAK HILL WAY


REDINGTON ROAD

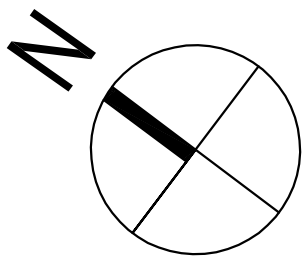

0 1 2 3 4 5 10m
scale

REVISIONS

NOTE

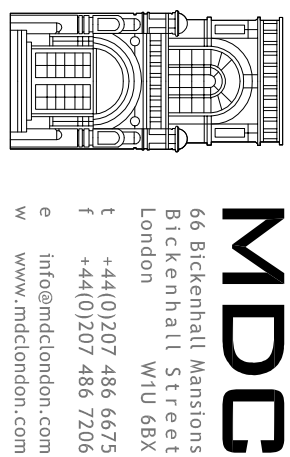

66 Bickenhall Mansions
Bickenhall Street
London W1U 6BX
t +44(0)207 486 6675
f +44(0)207 486 7266
e info@mdc-london.com
w www.mdc-london.com

project

22 Redington Road,
London,
NW3 7RG

client

PLANNING

drawing

EXISTING
FIRST & SECOND
FLOOR PLANS;
ROOF PLAN

drawn	checked	date
SM	JE	04/07/2012
scale	paper size	
1:100	A1	

drawing no. 6788 / 1002

EXISTING