




FRONT ELEVATION NORTH WEST

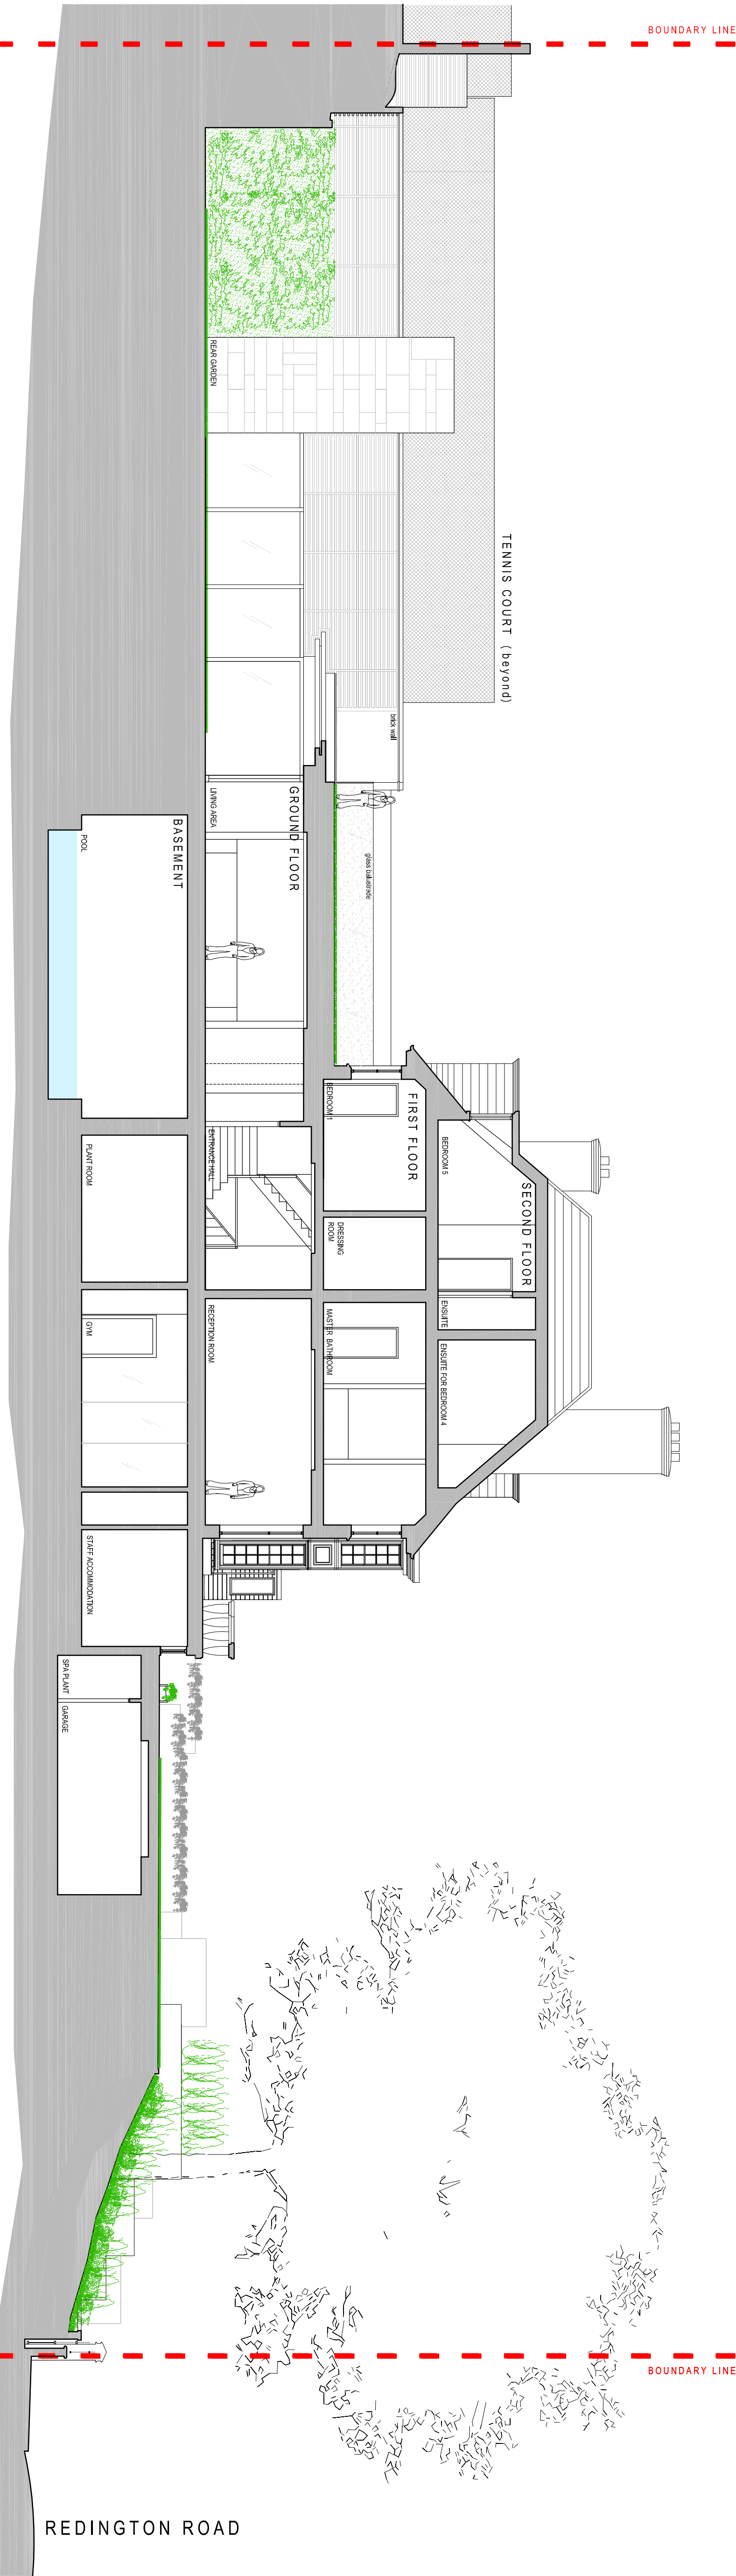


EXISTING

APPLICATION SITE

SECTION AA

0 1 2 3 4 5 10m
scale

REVISIONS
NOTE

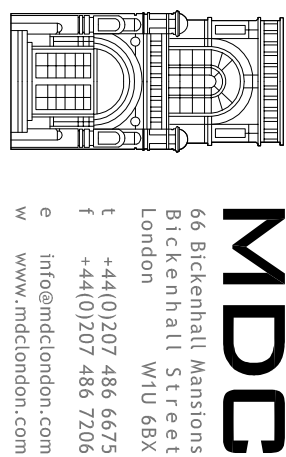

project
22 Redington Road,
London,
NW3 7RG

client

PLANNING

EXISTING
FRONT ELEVATION &
SECTION AA

Drawn	checked	date
SM	JE	04/01/2012
Scale	paper size	
1:100	A1	

6788 / 1010