




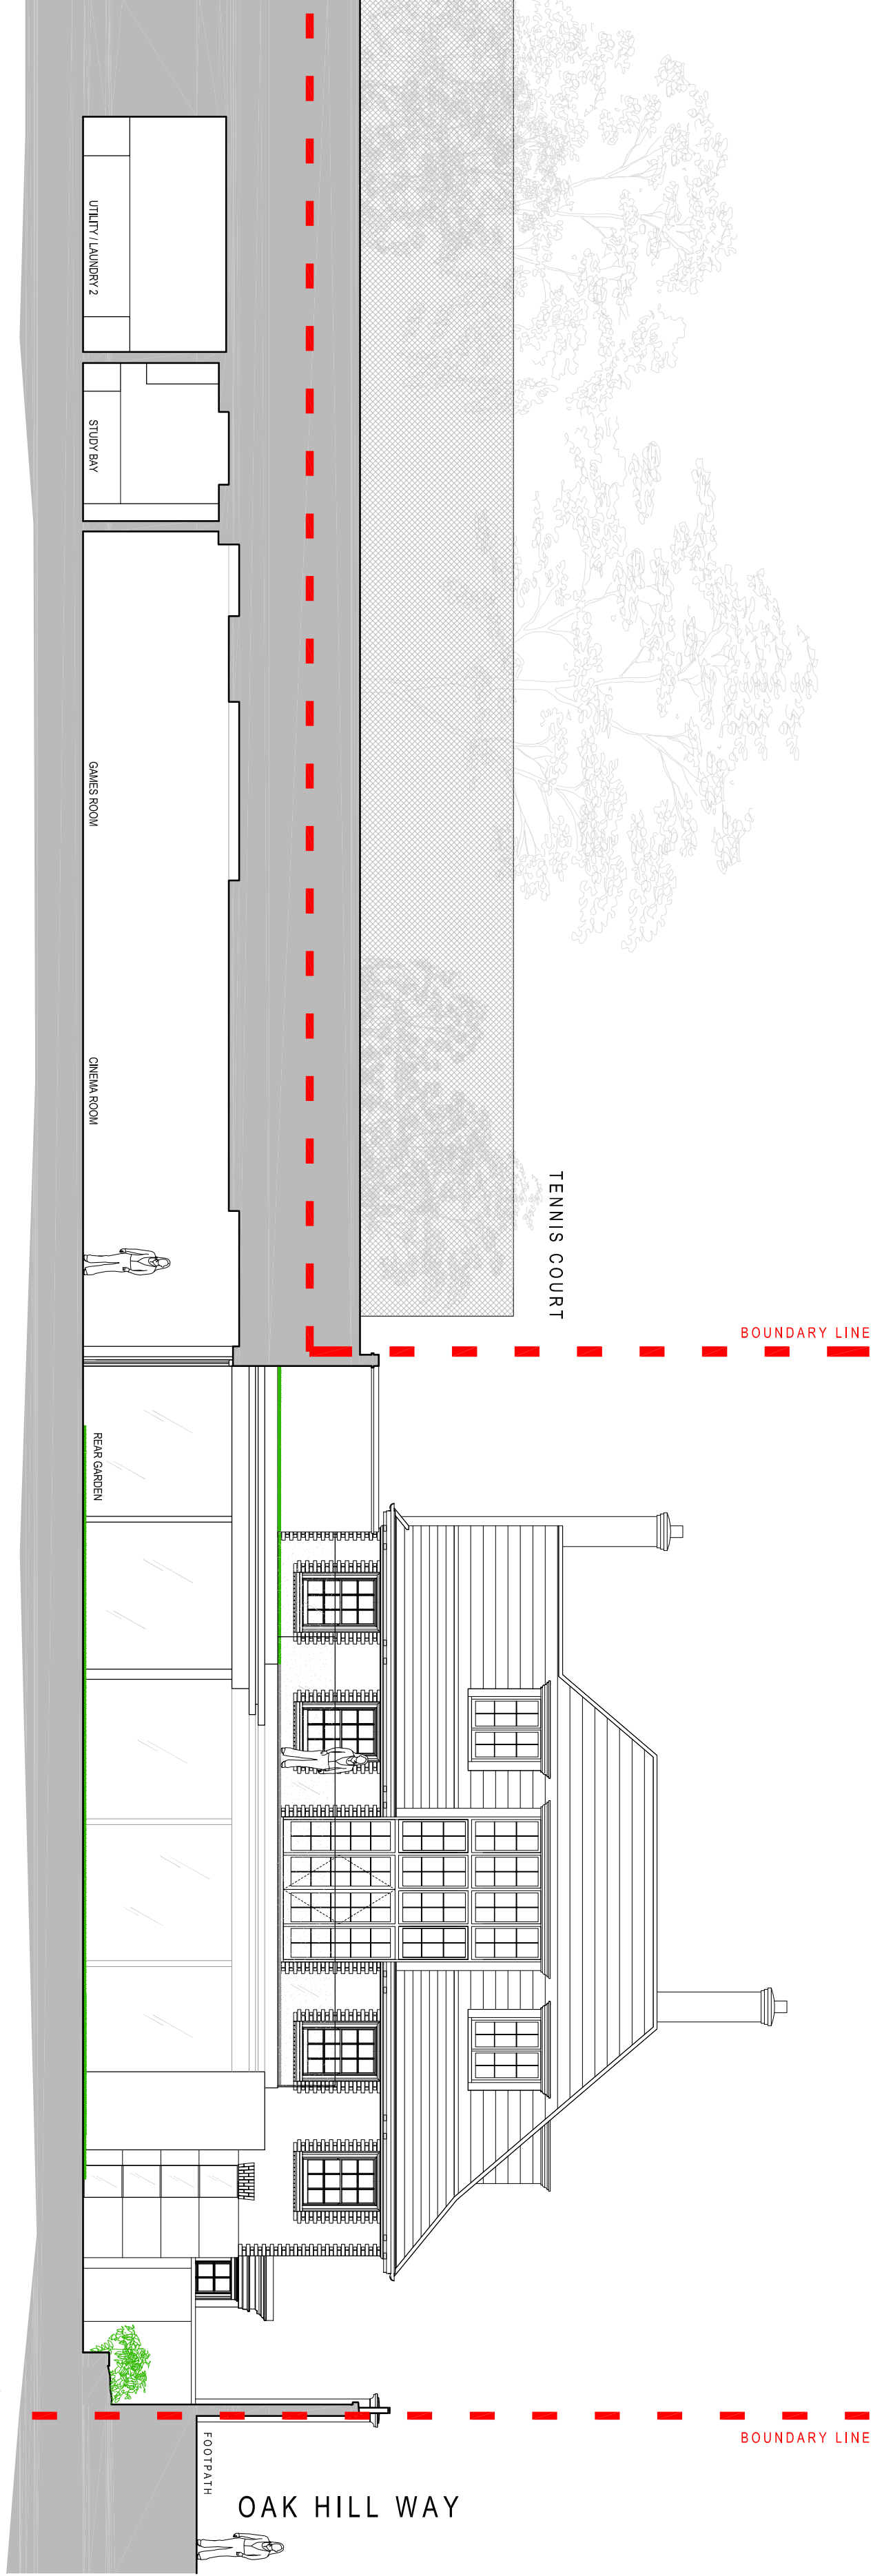


REAR ELEVATION
NORTH EAST

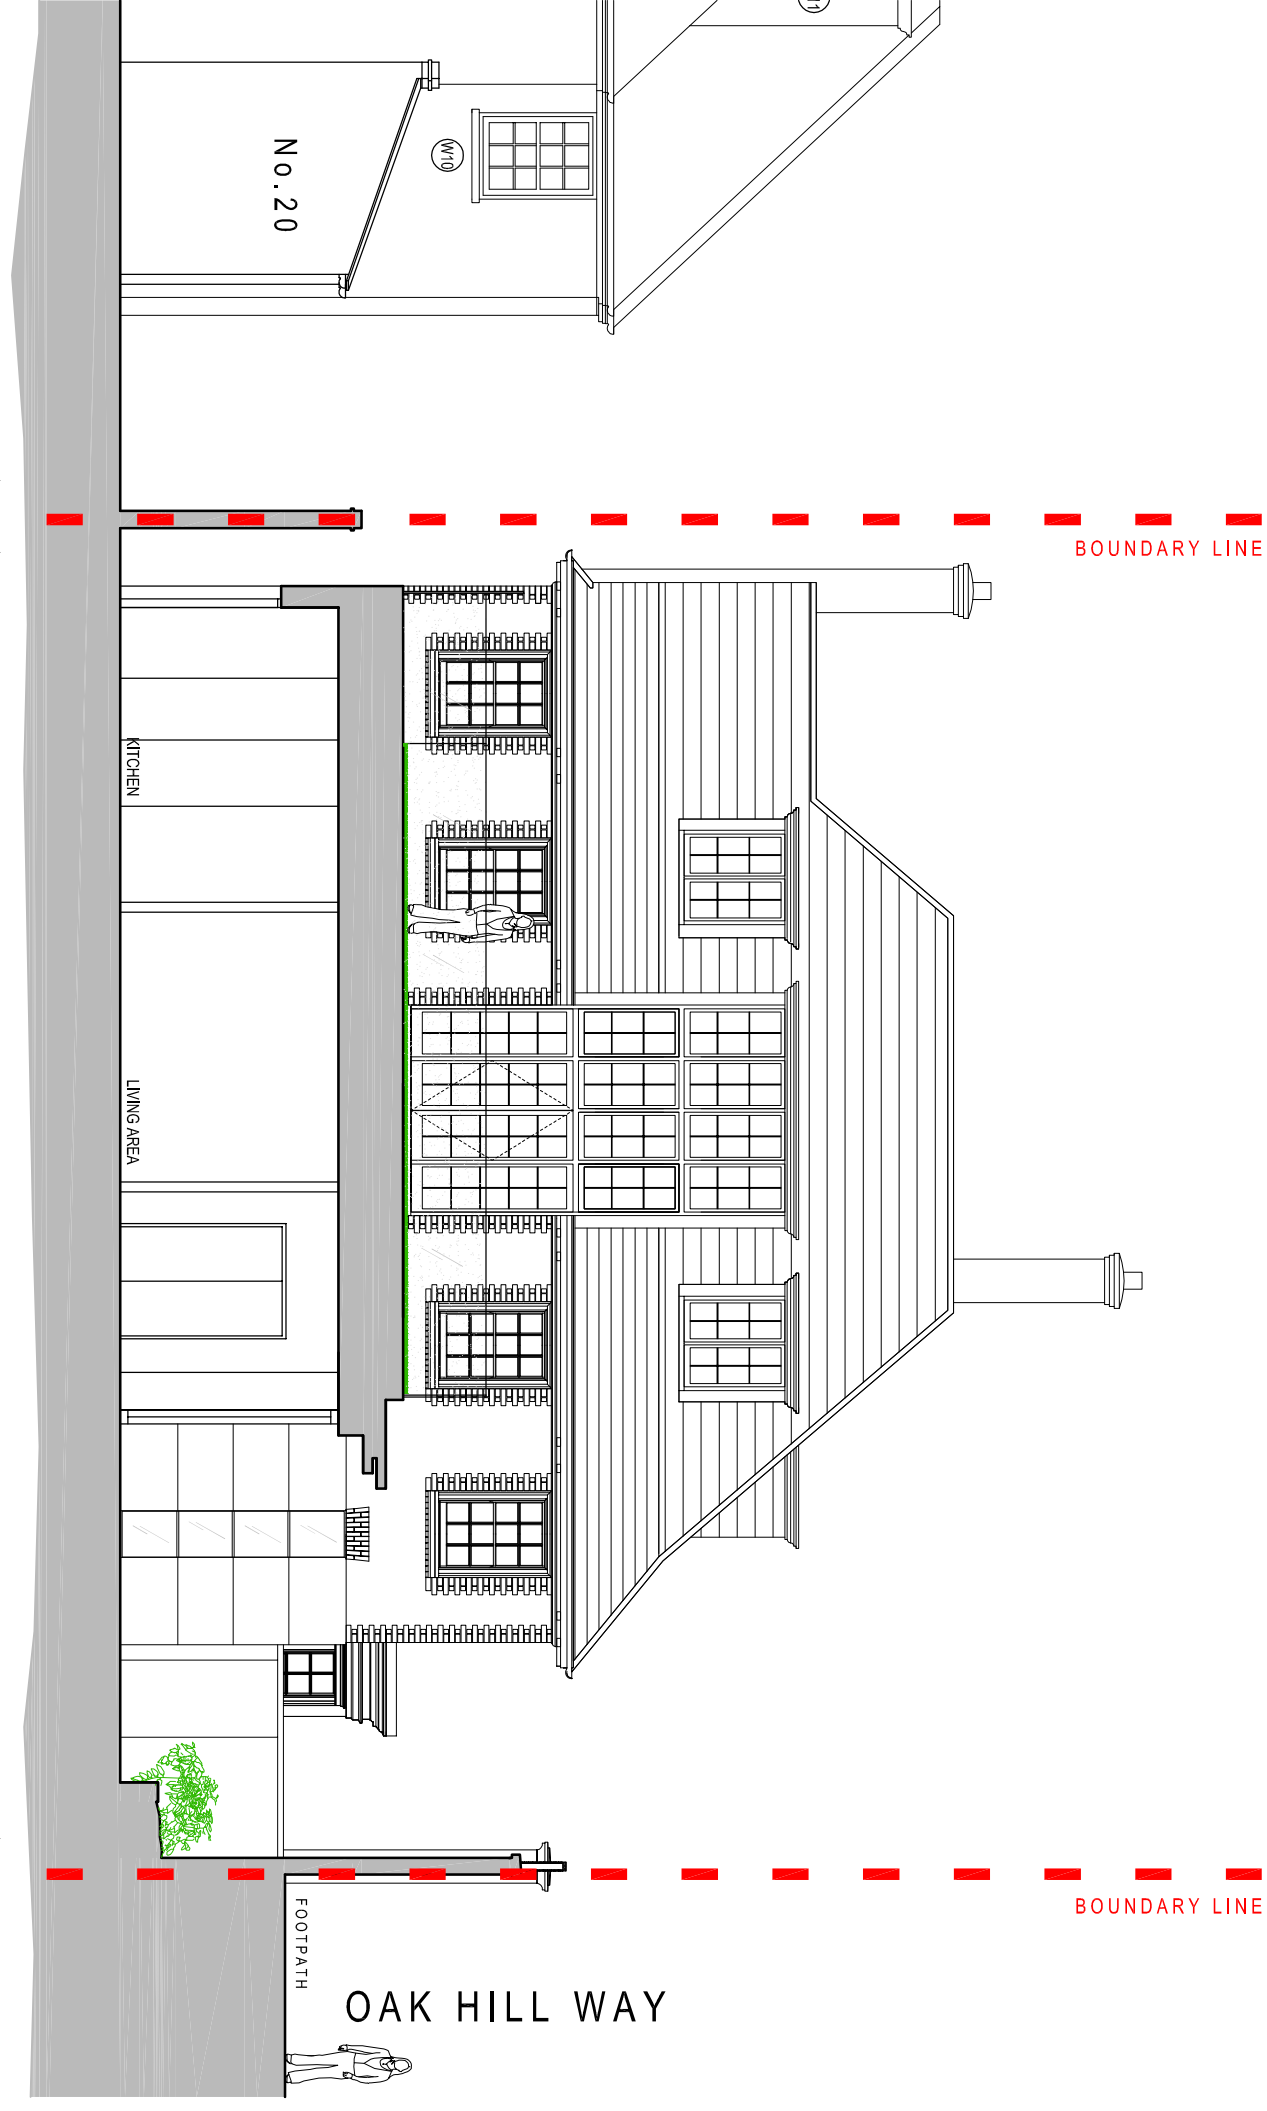


SECTIONAL
ELEVATION BB

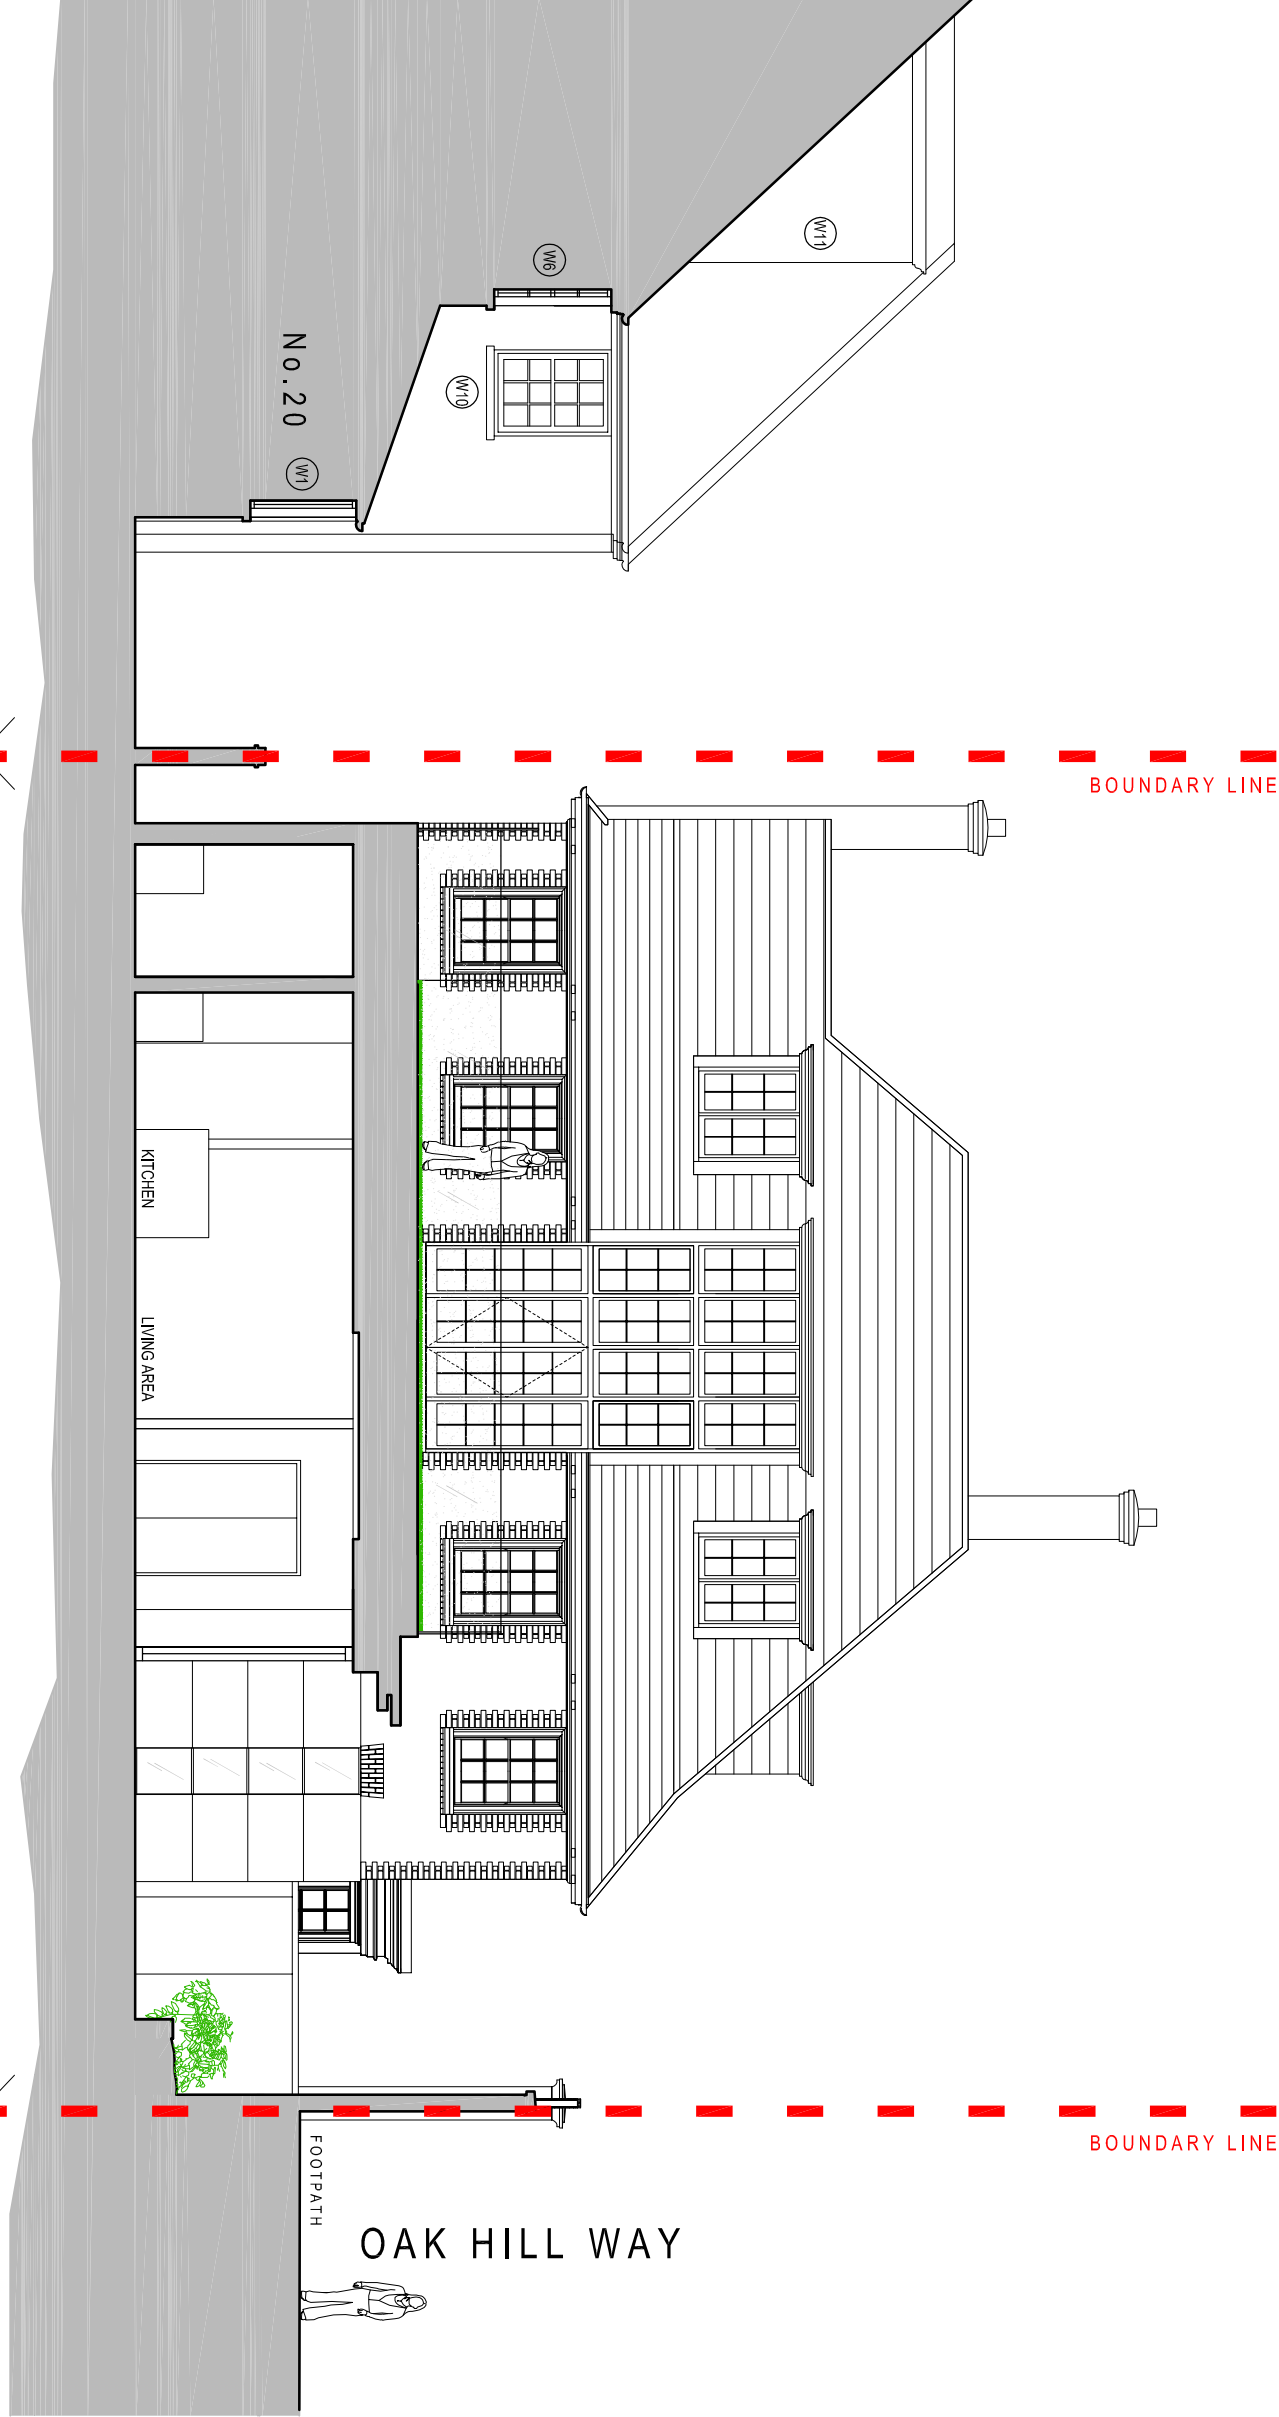

SECTIONAL
ELEVATION CC

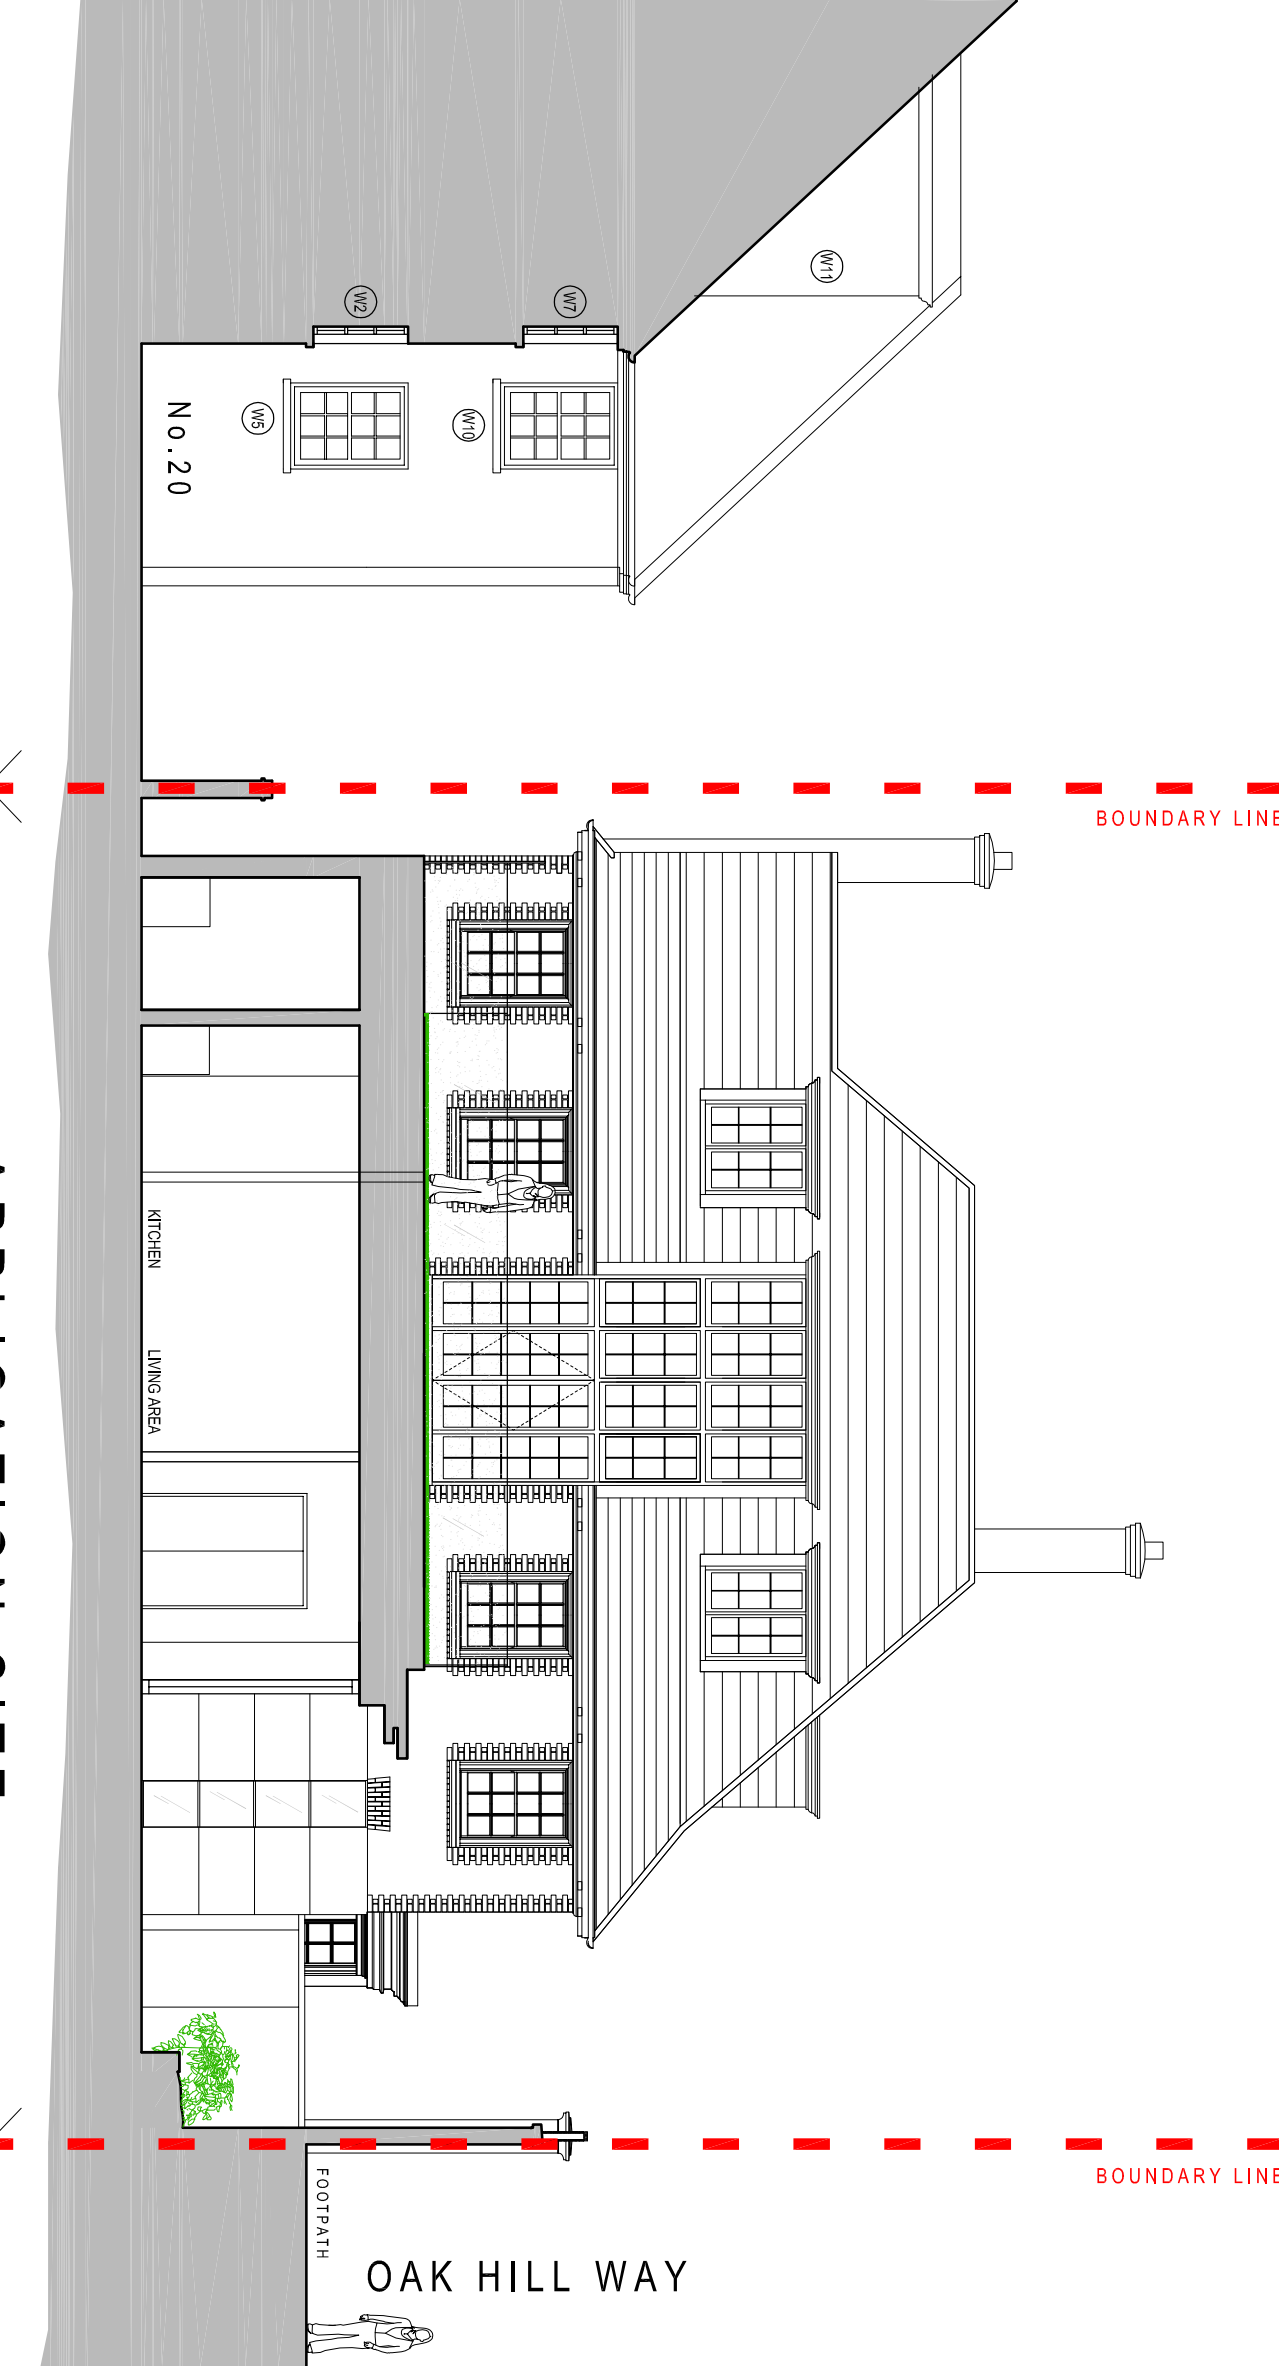


SECTIONAL
ELEVATION DD

 

REVISIONS

NOTE

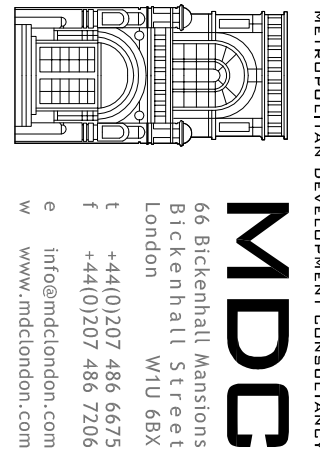

PROJECT
22 Redington Road,
London,
NW3 7RG

CLIENT

PLANNING

DRAWING
EXISTING
REAR ELEVATION;
SECTIONAL ELEVATIONS
BB, CC & DD

Drawn	checked	date
SM	JE	04/07/2012
scale	paper size	
1:100	A1	

6788 / 1011

EXISTING