

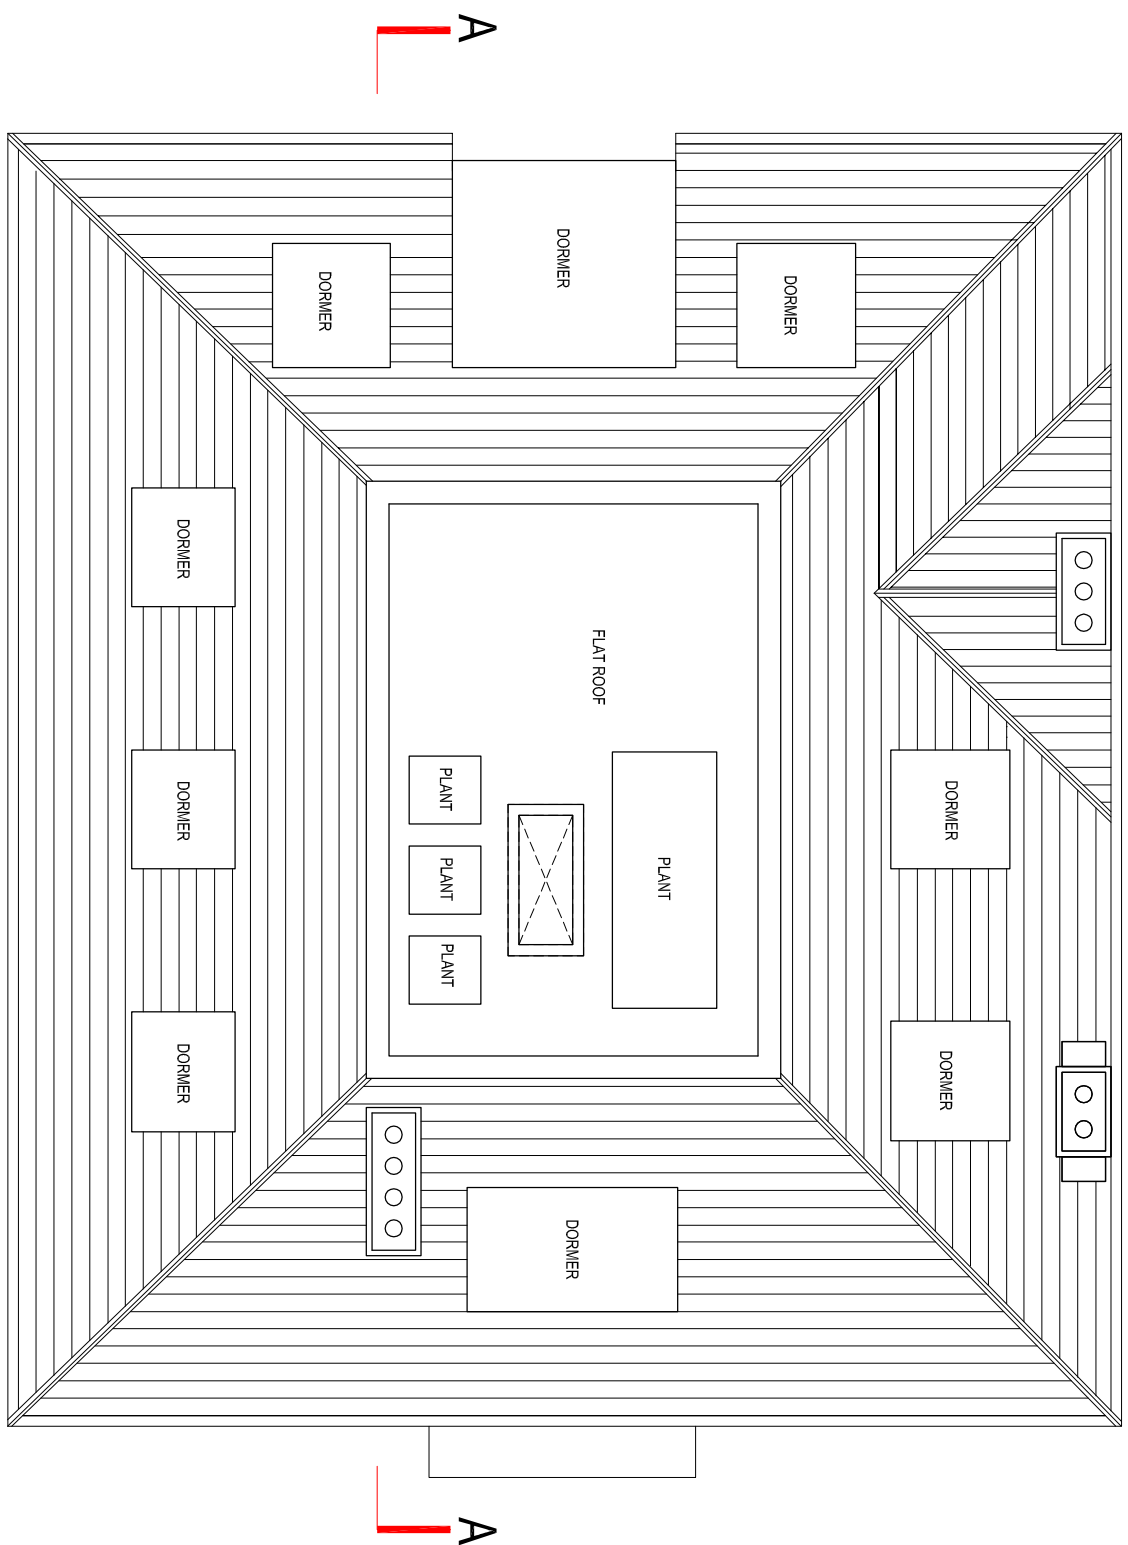


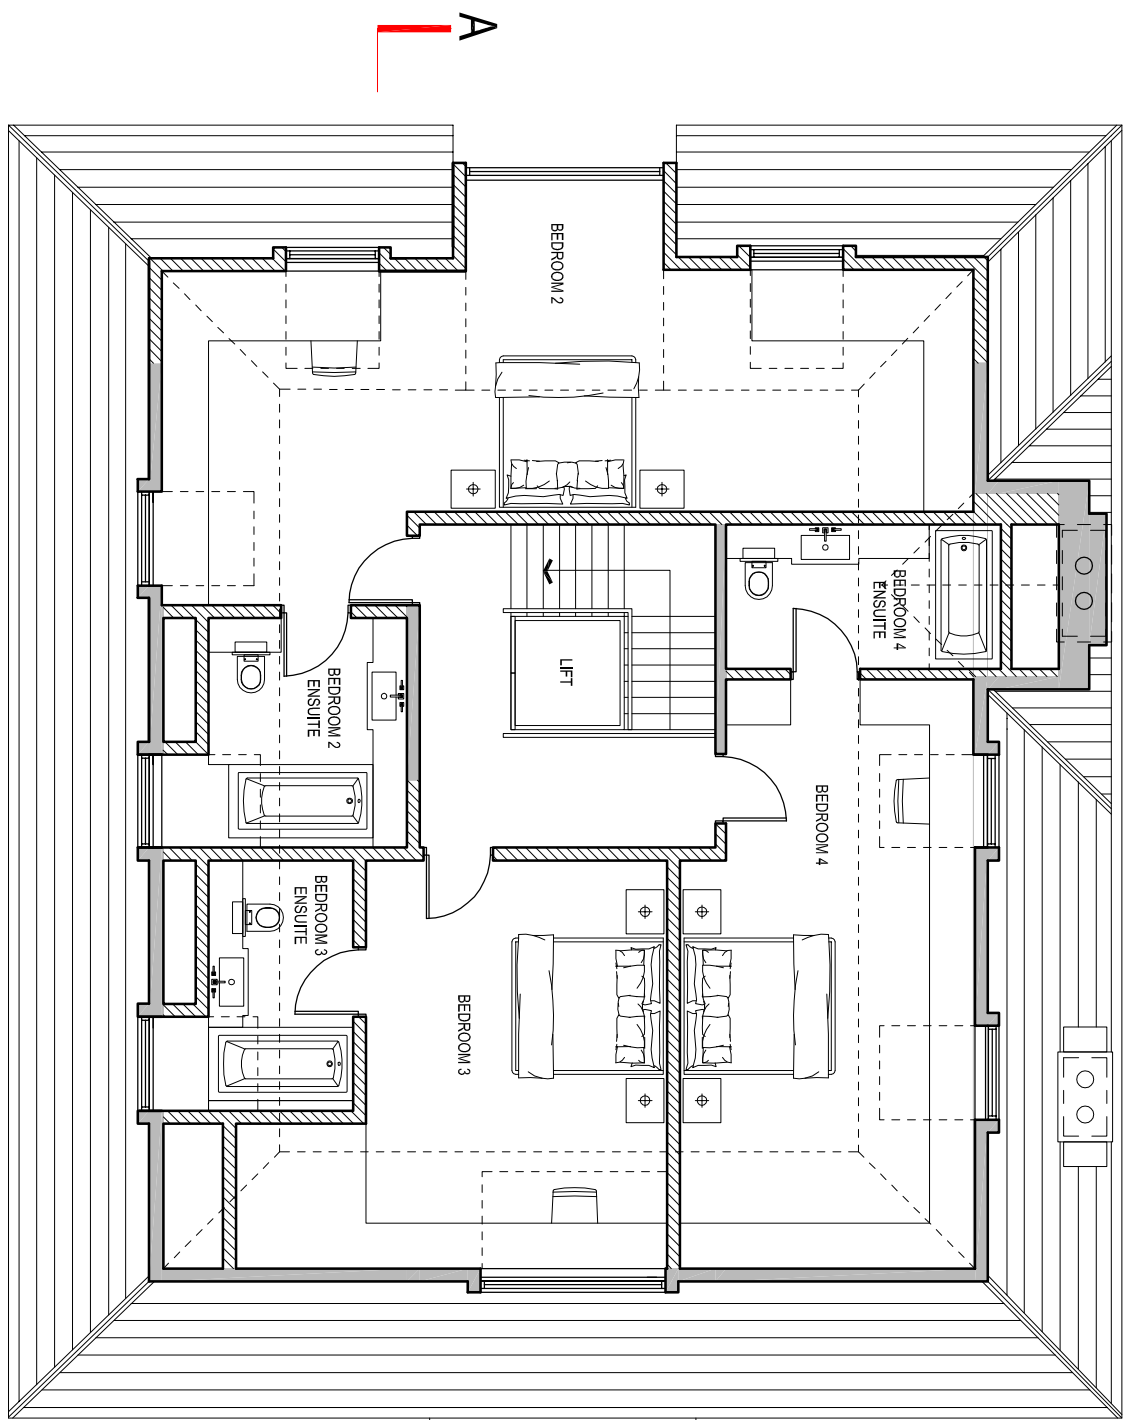

SECOND FLOOR

ROOF PLAN

- PROPOSED WORKS


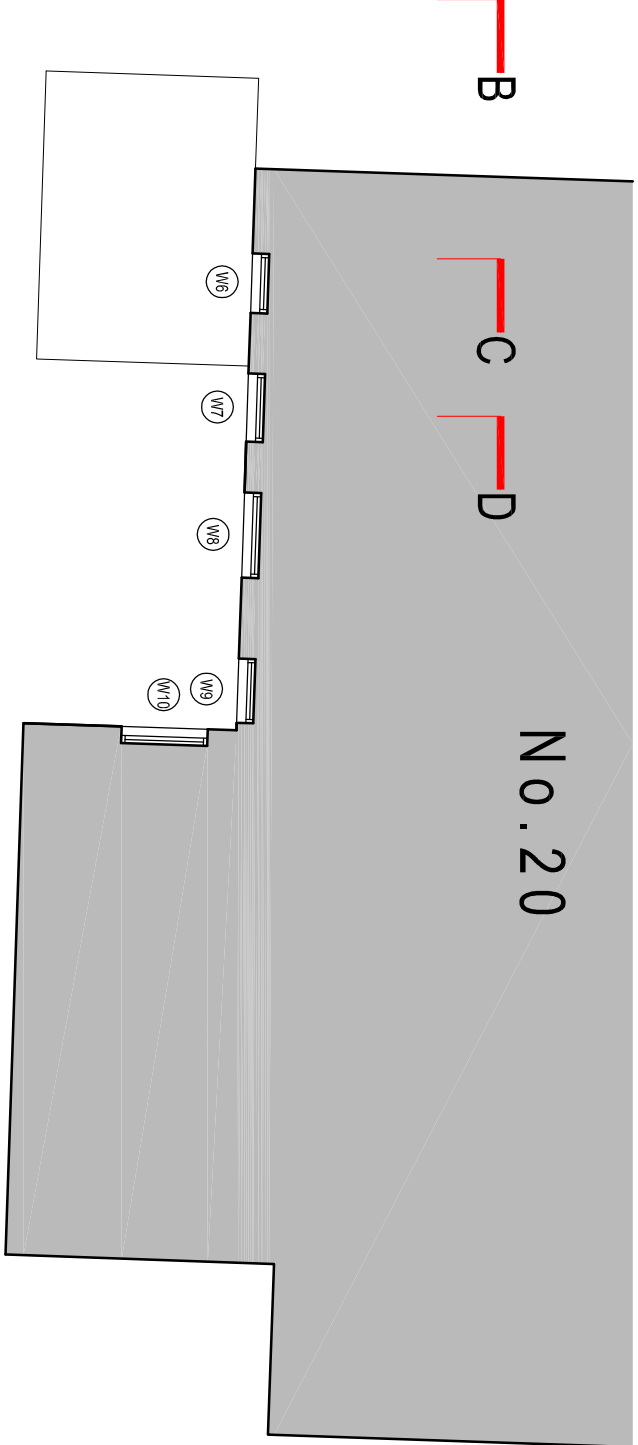


TENNIS COURT


PG

BOUNDARY LINE

+

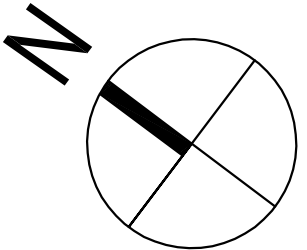 

REVISIONS
note

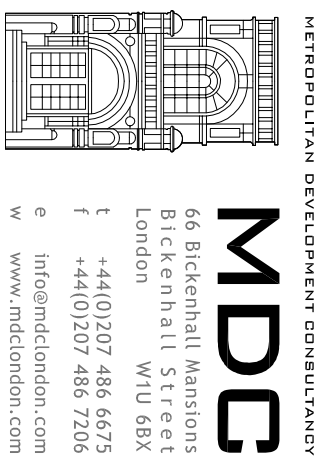

Project 22 Redington Road,
London,
NW3 7RG

Client

PLANNING


drawn
SM
scale
1:100
drawing no
6788 / 2022

checked
JE
date
25/06/2012
paper size
A1

PROPOSED
FIRST & SECOND
FLOOR PLANS:
ROOF PLAN

PROPOSED

FIRST FLOOR

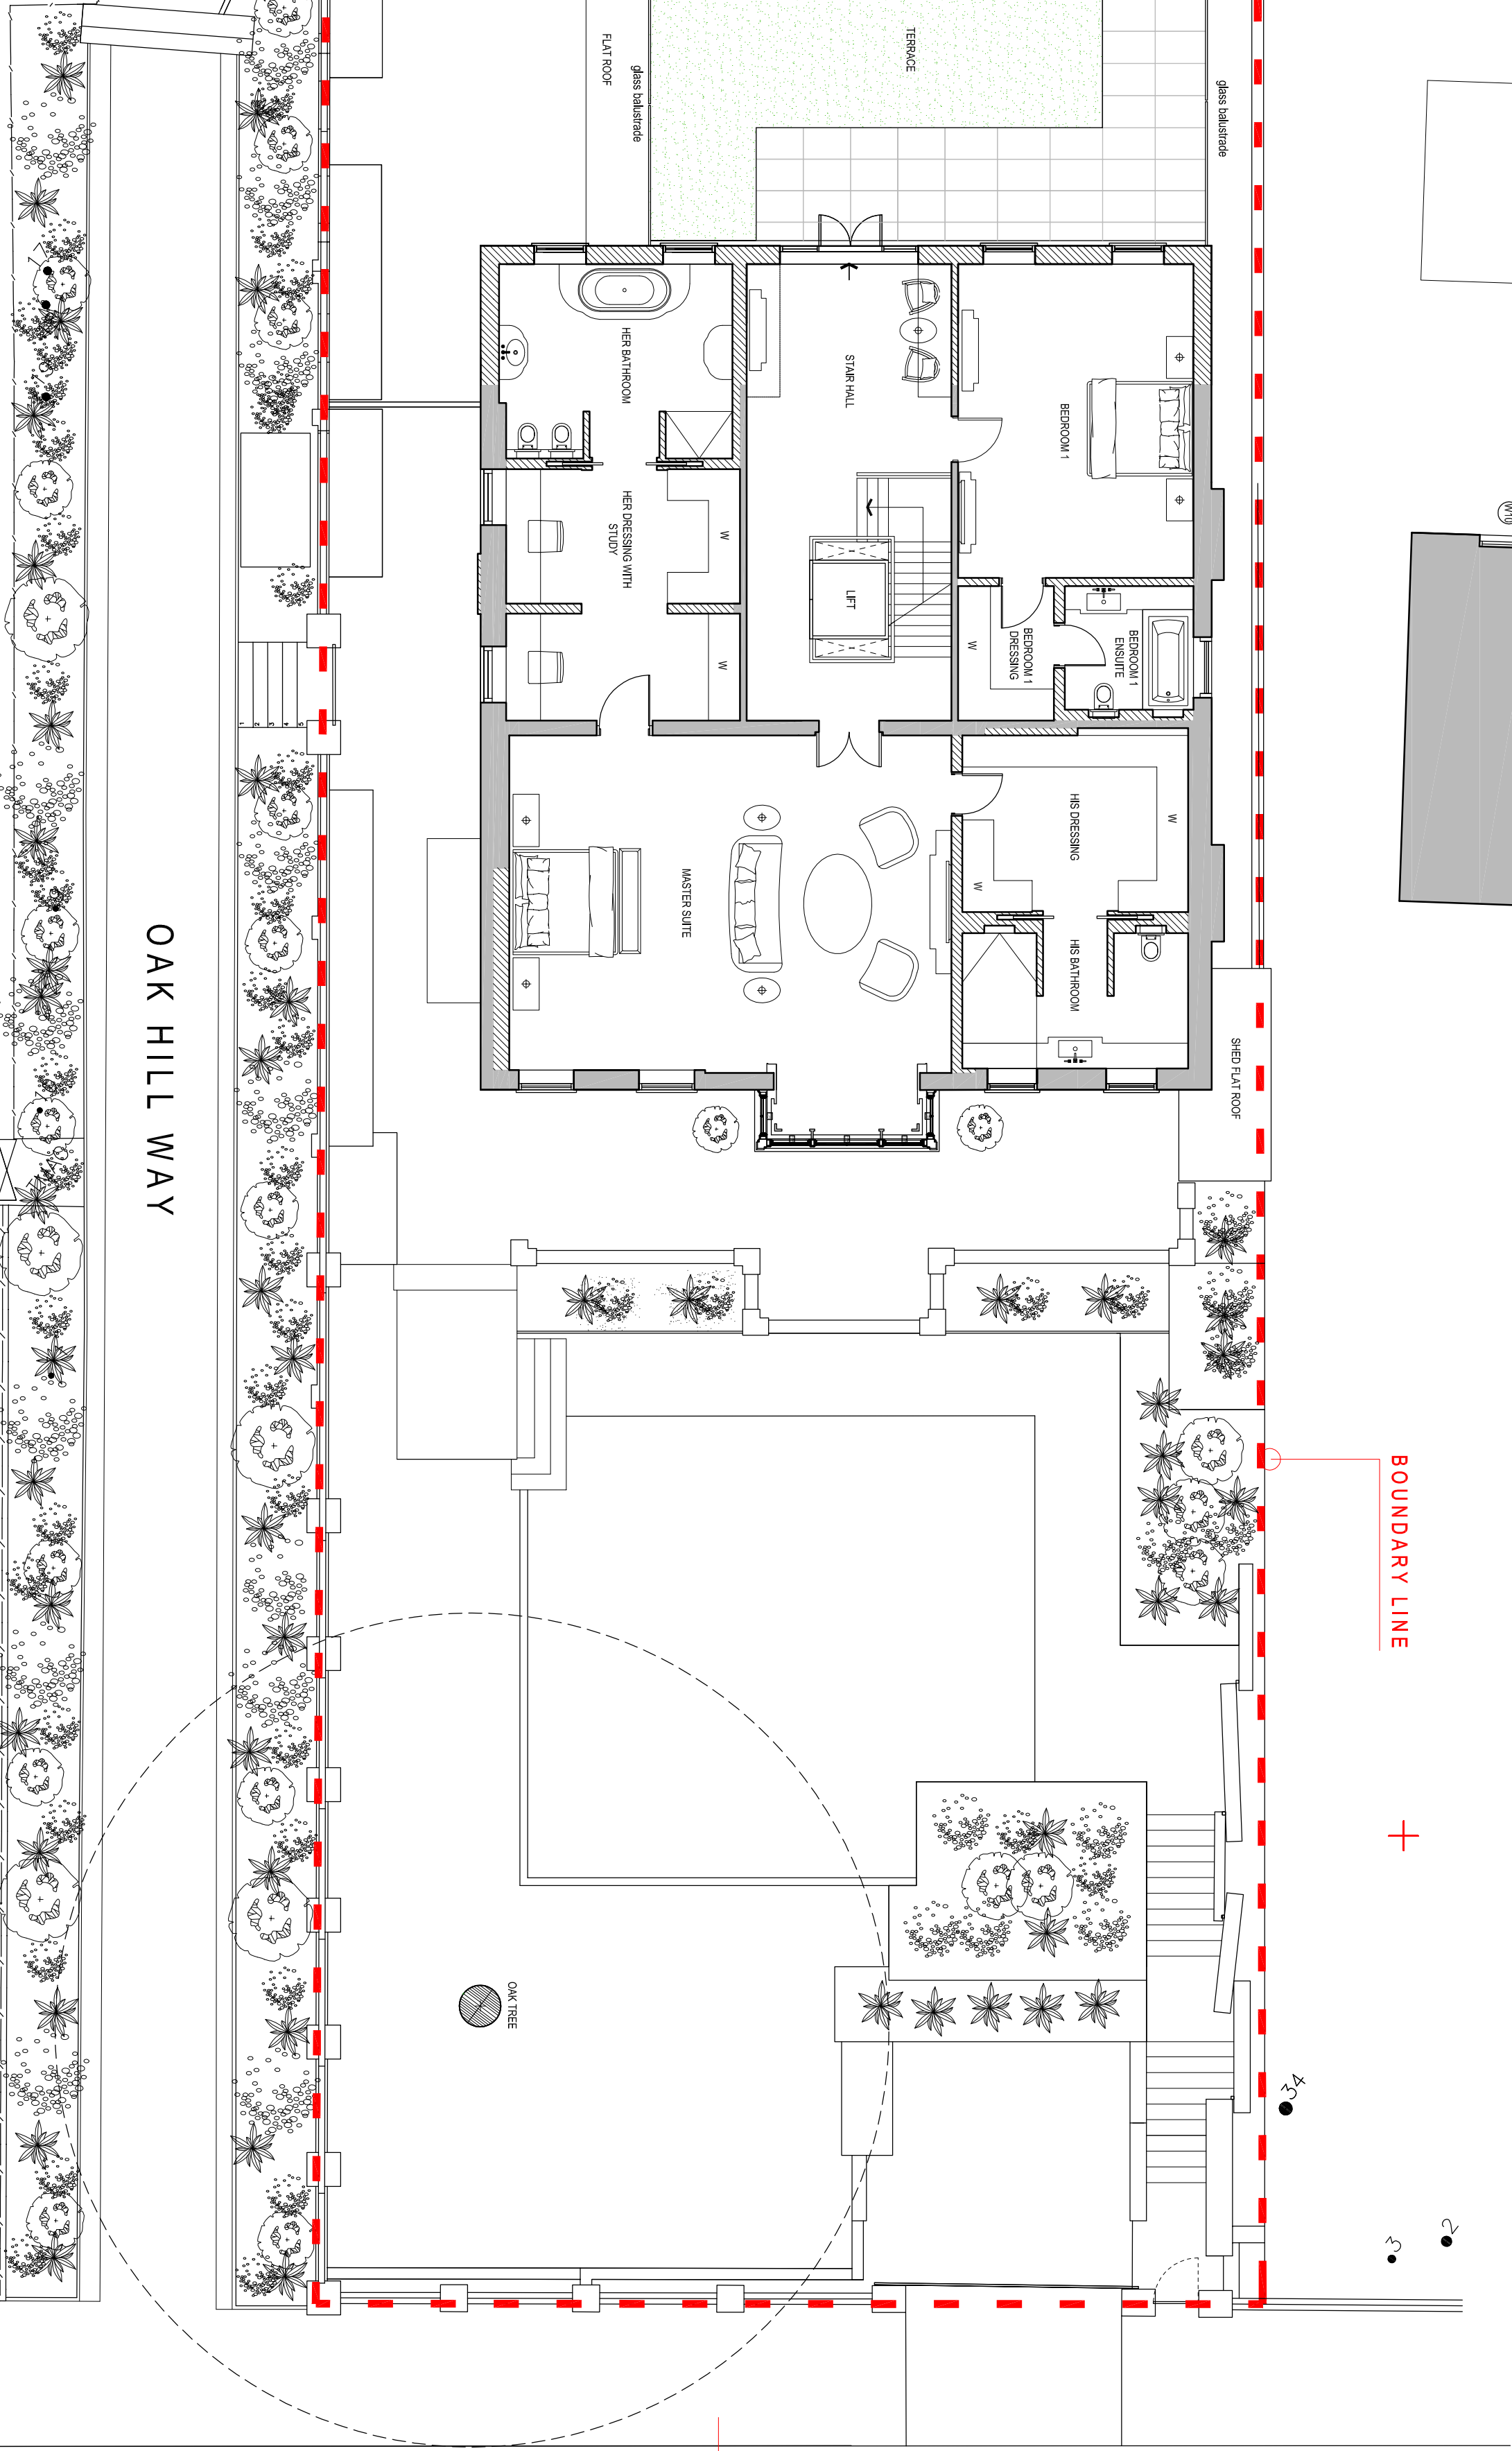

REDINGTON ROAD

OAK HILL WAY