



PROPOSED

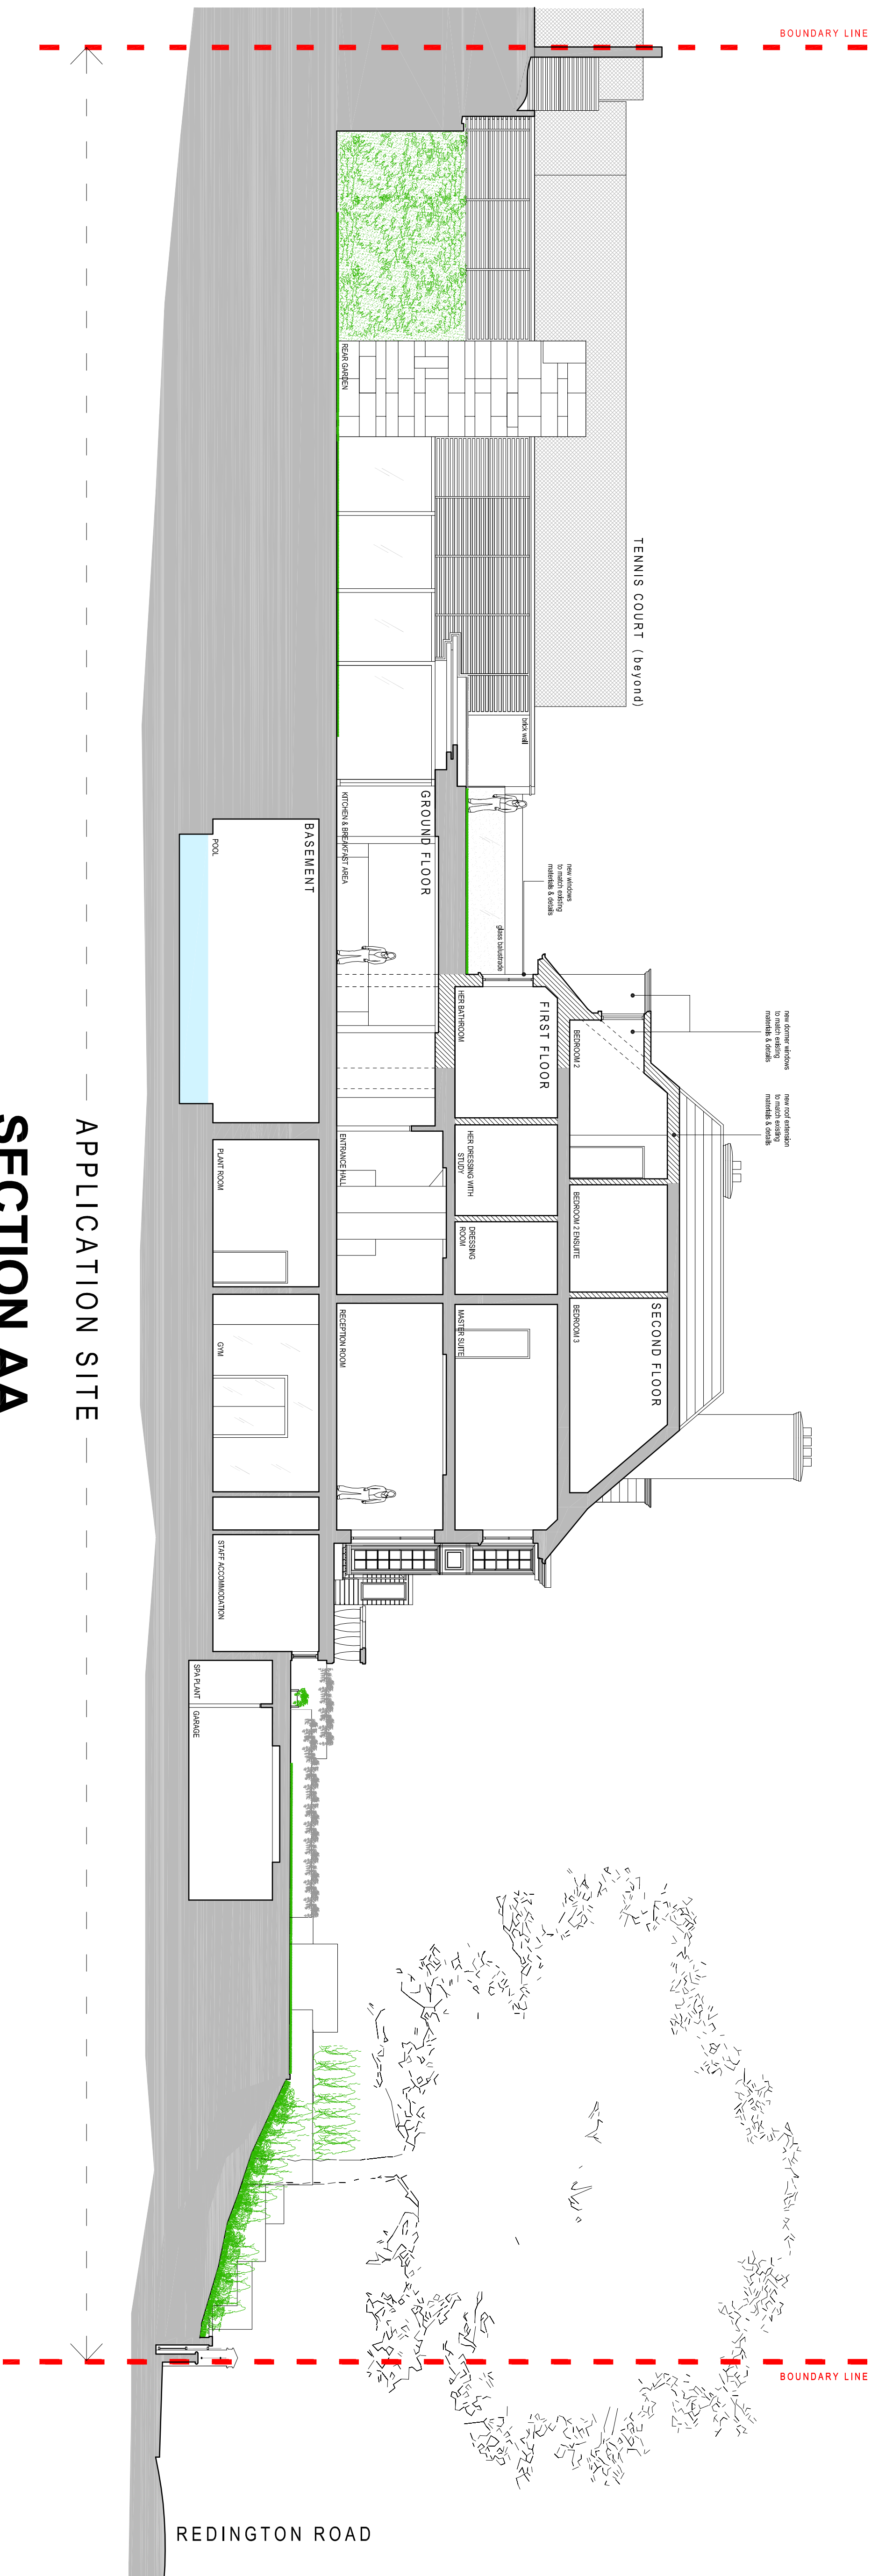


FRONT ELEVATION
NORTH WEST
NO CHANGES PROPOSED



- PROPOSED WORKS

 

revisions
note

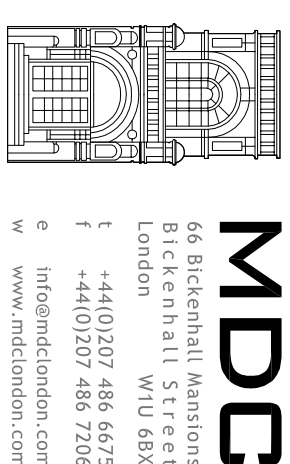

project
22 Redington Road,
London,
NW3 7RG

client

PLANNING

drawing

PROPOSED

FRONT ELEVATION &
SECTION AA

drawn	checked	date
SM	JE	25/06/20
scale		paper s
1:100	@	A1
drawing no		

6788 / 2030