




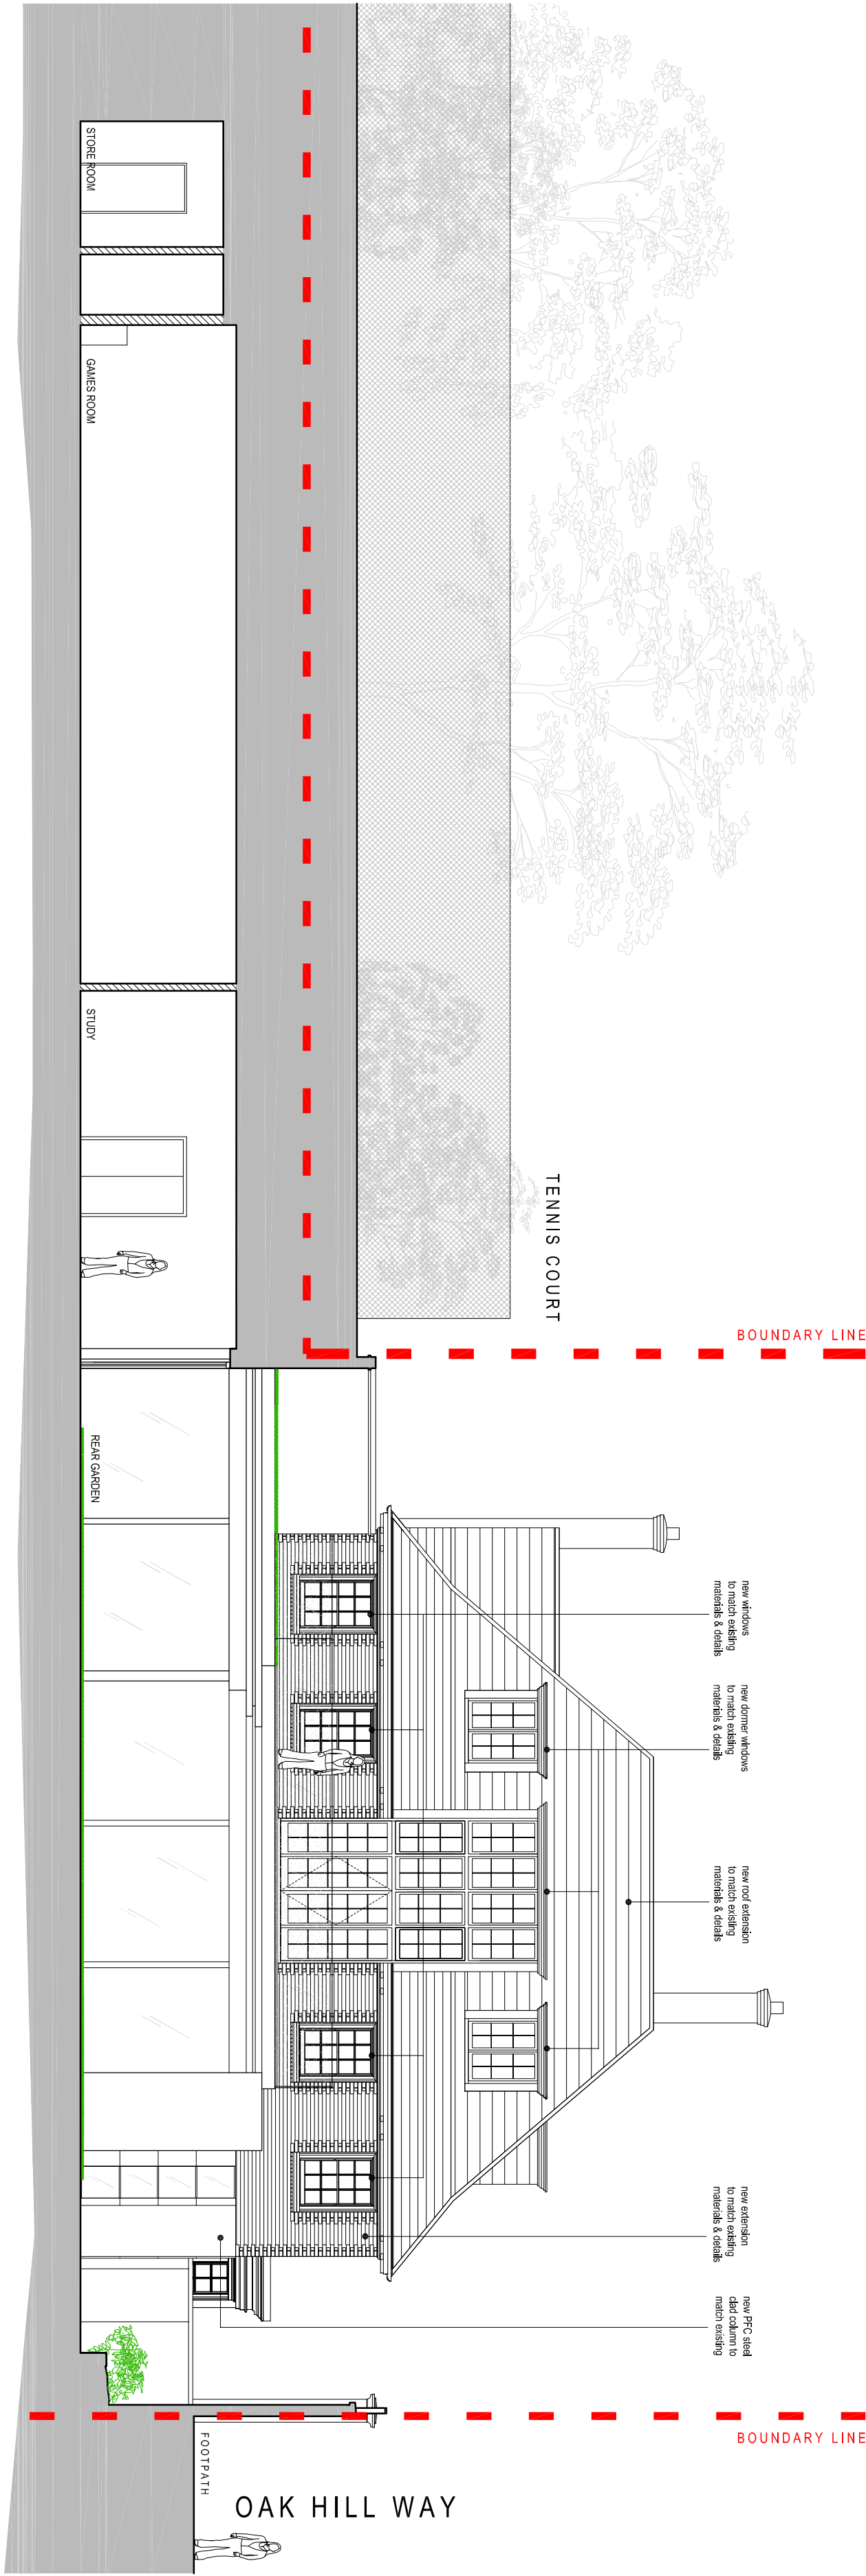


REAR ELEVATION NORTH EAST

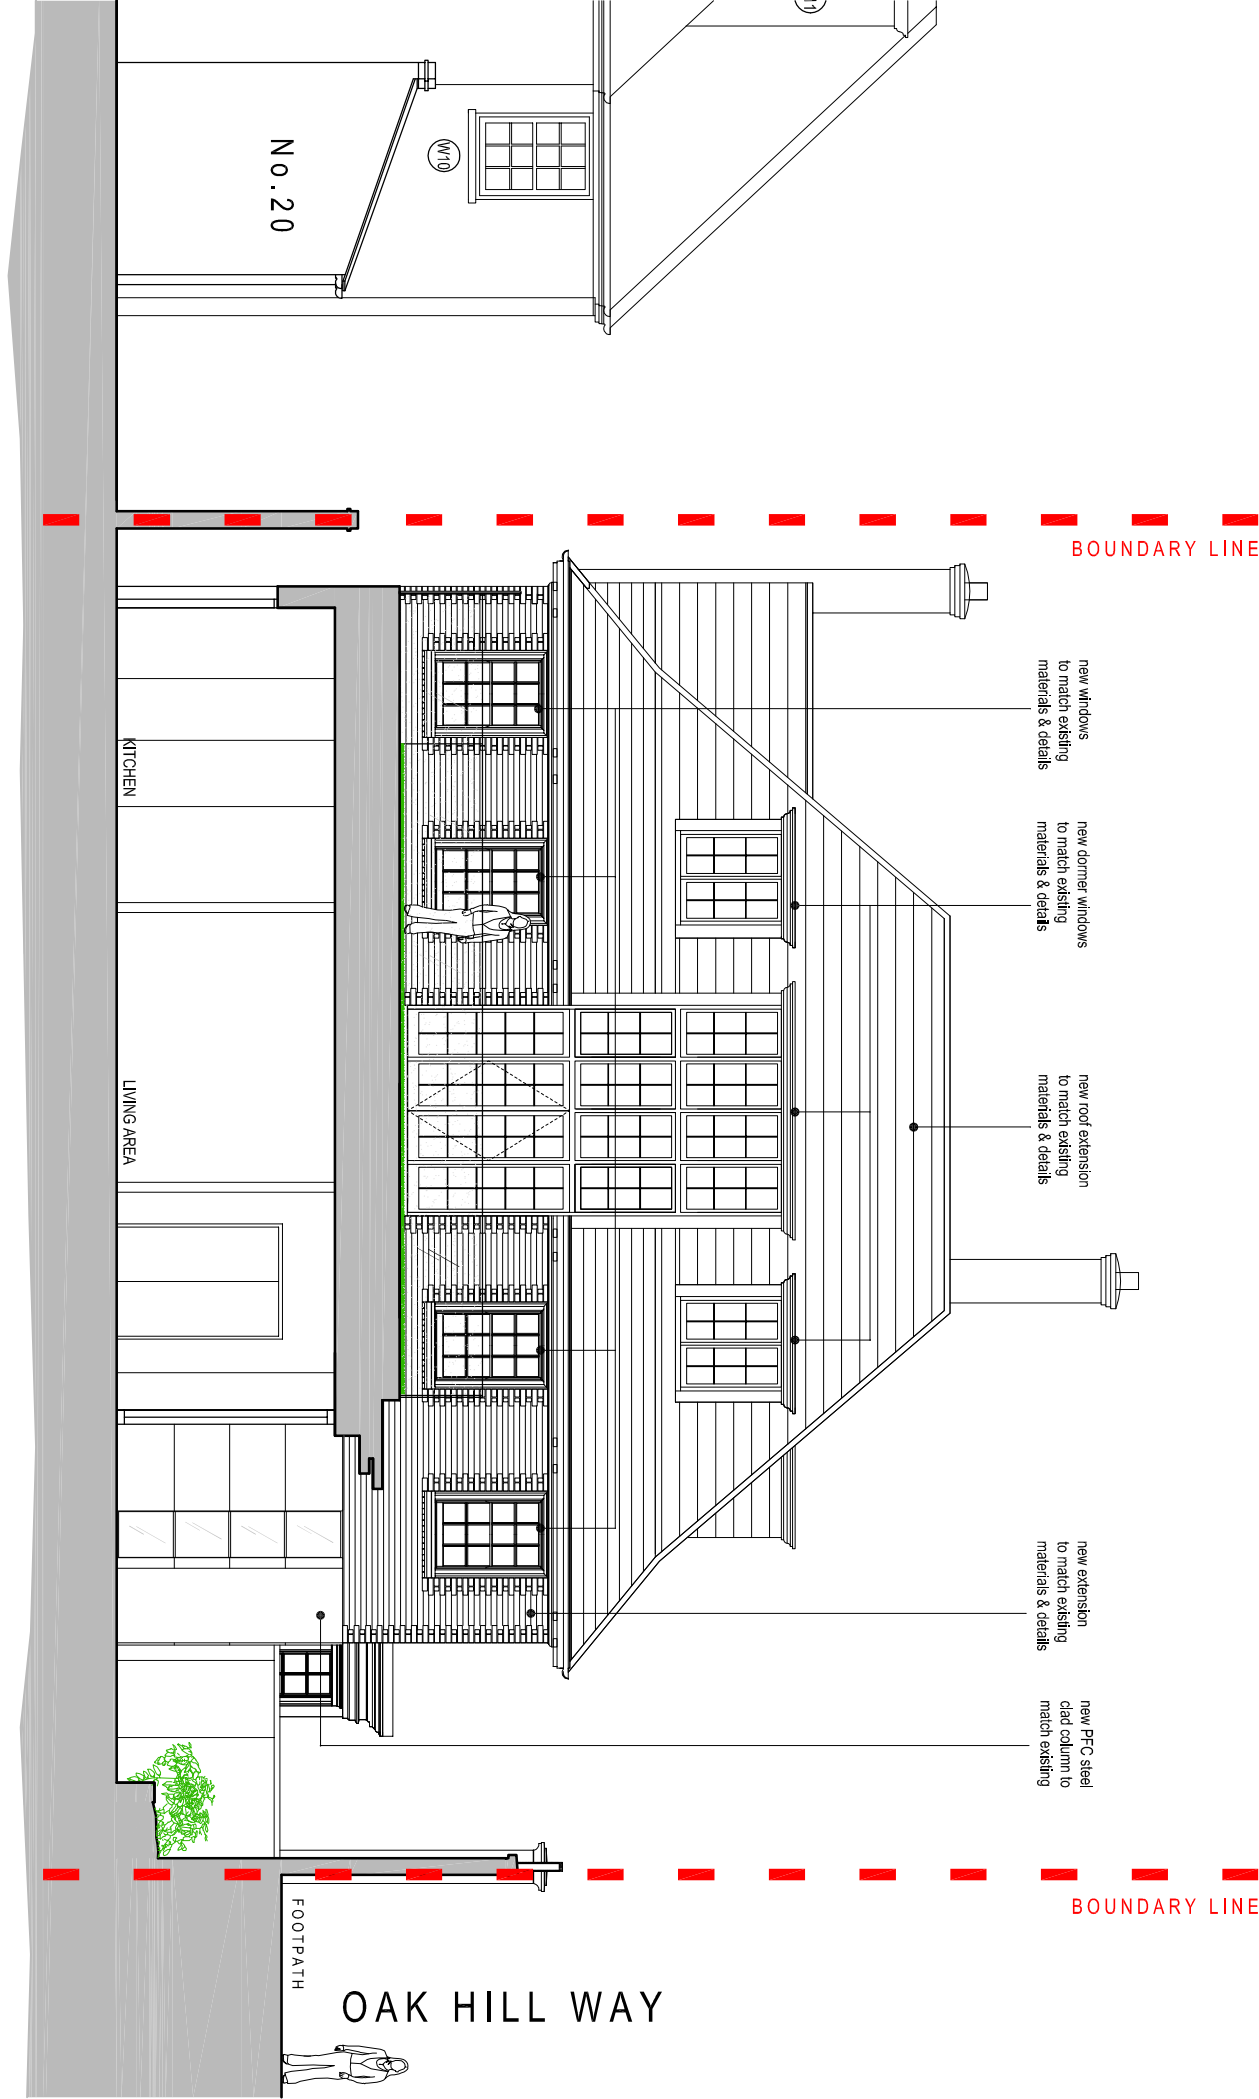

SECTIONAL ELEVATION BB

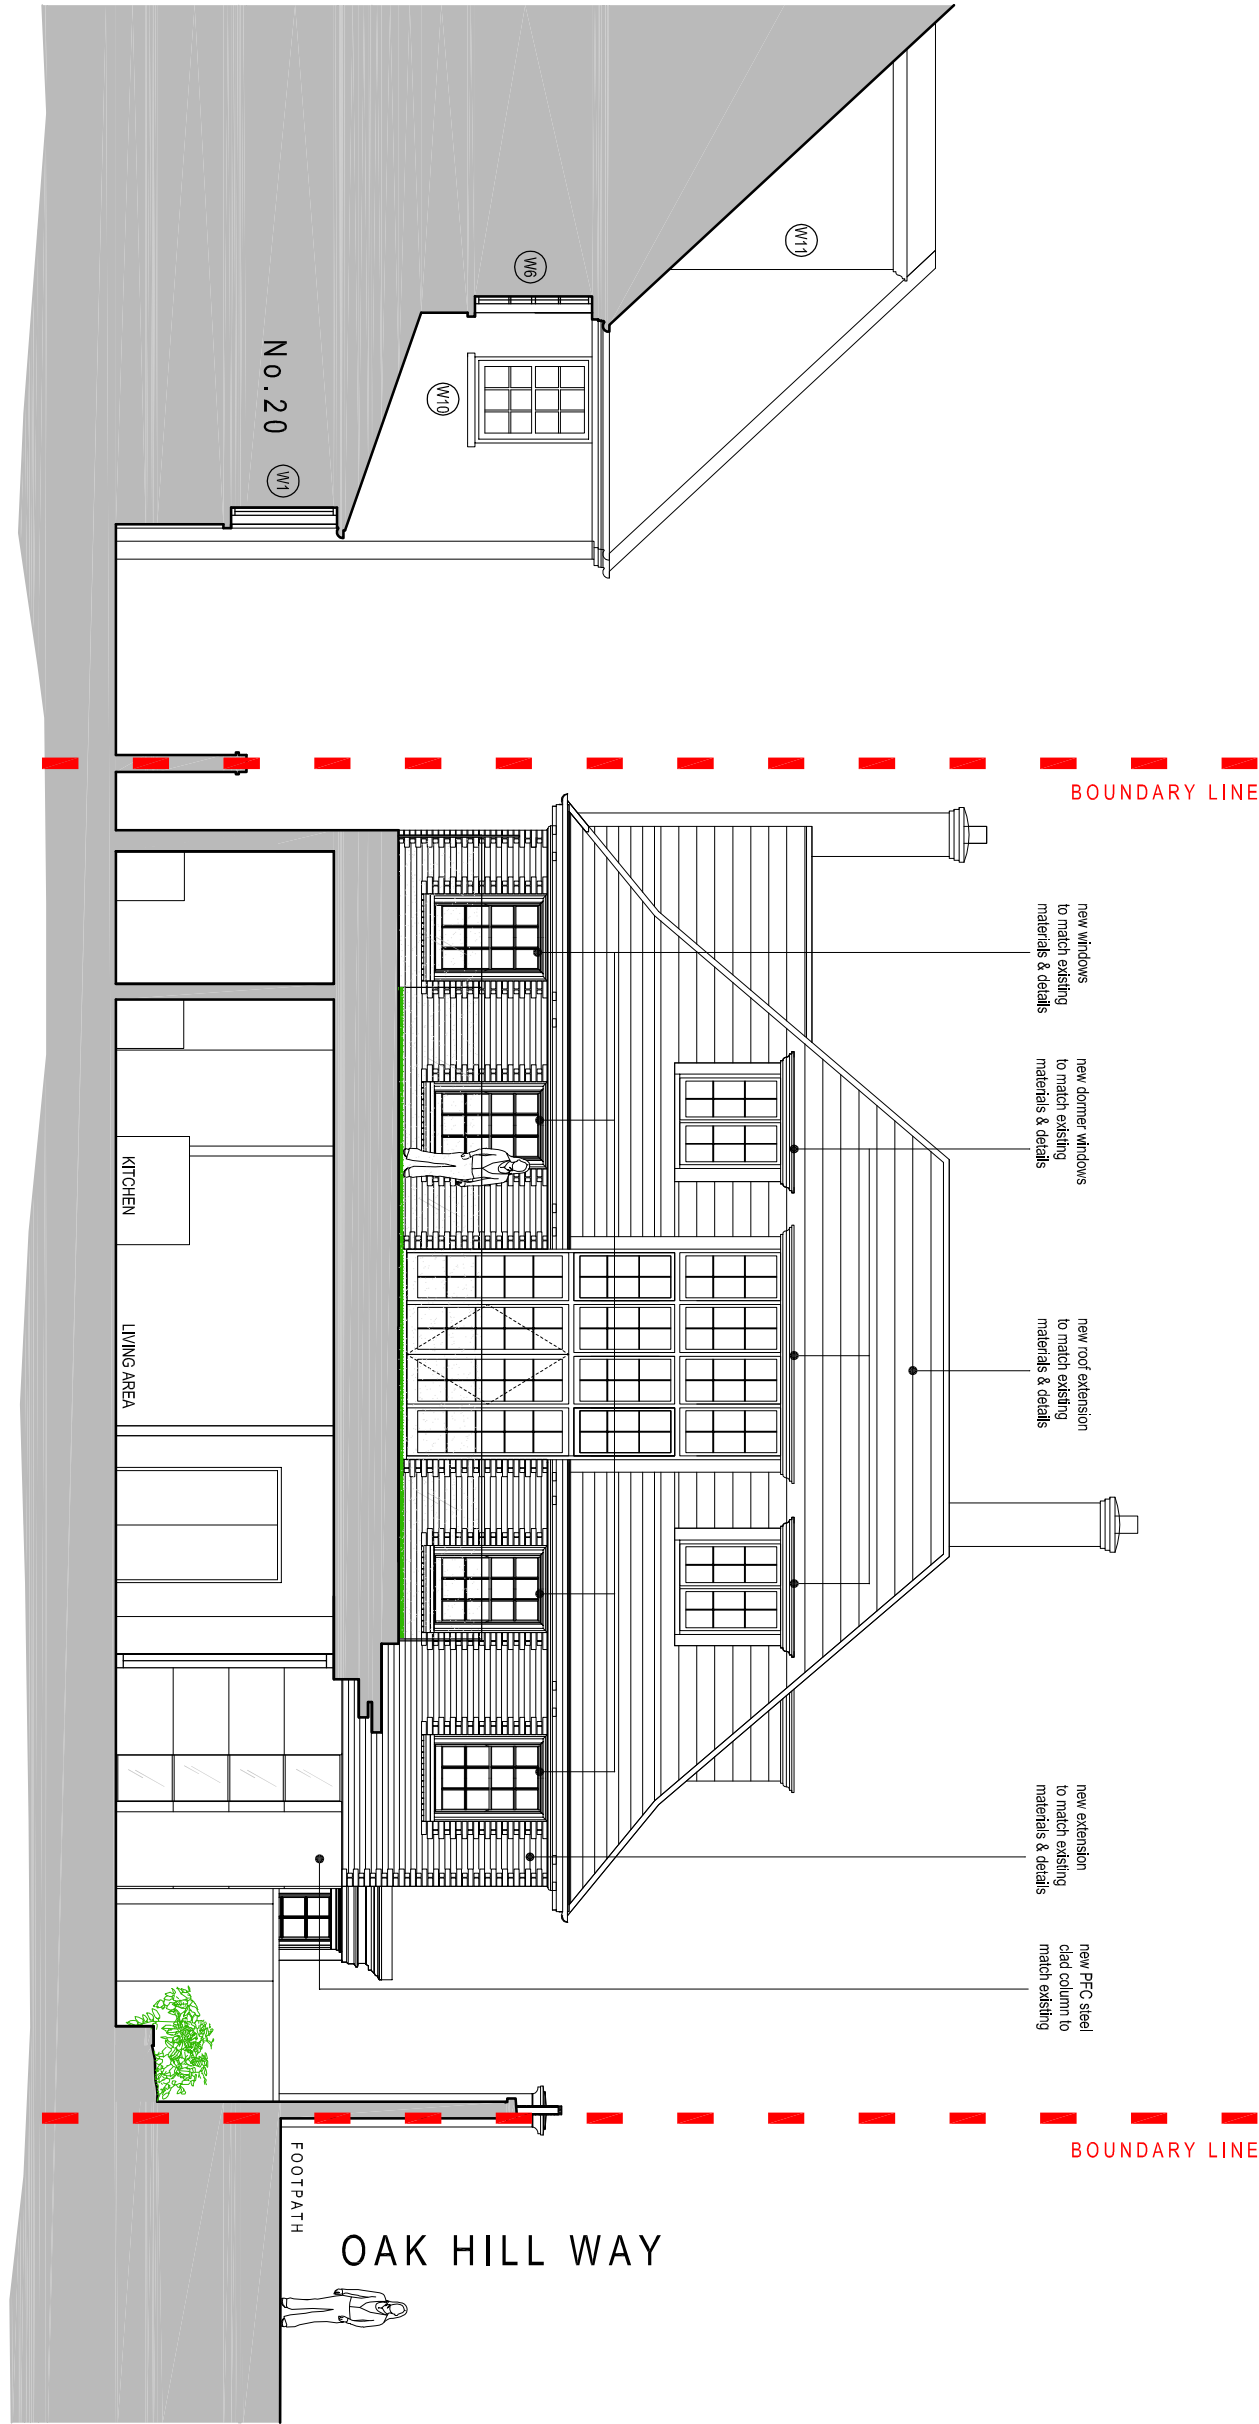

SECTIONAL ELEVATION CC

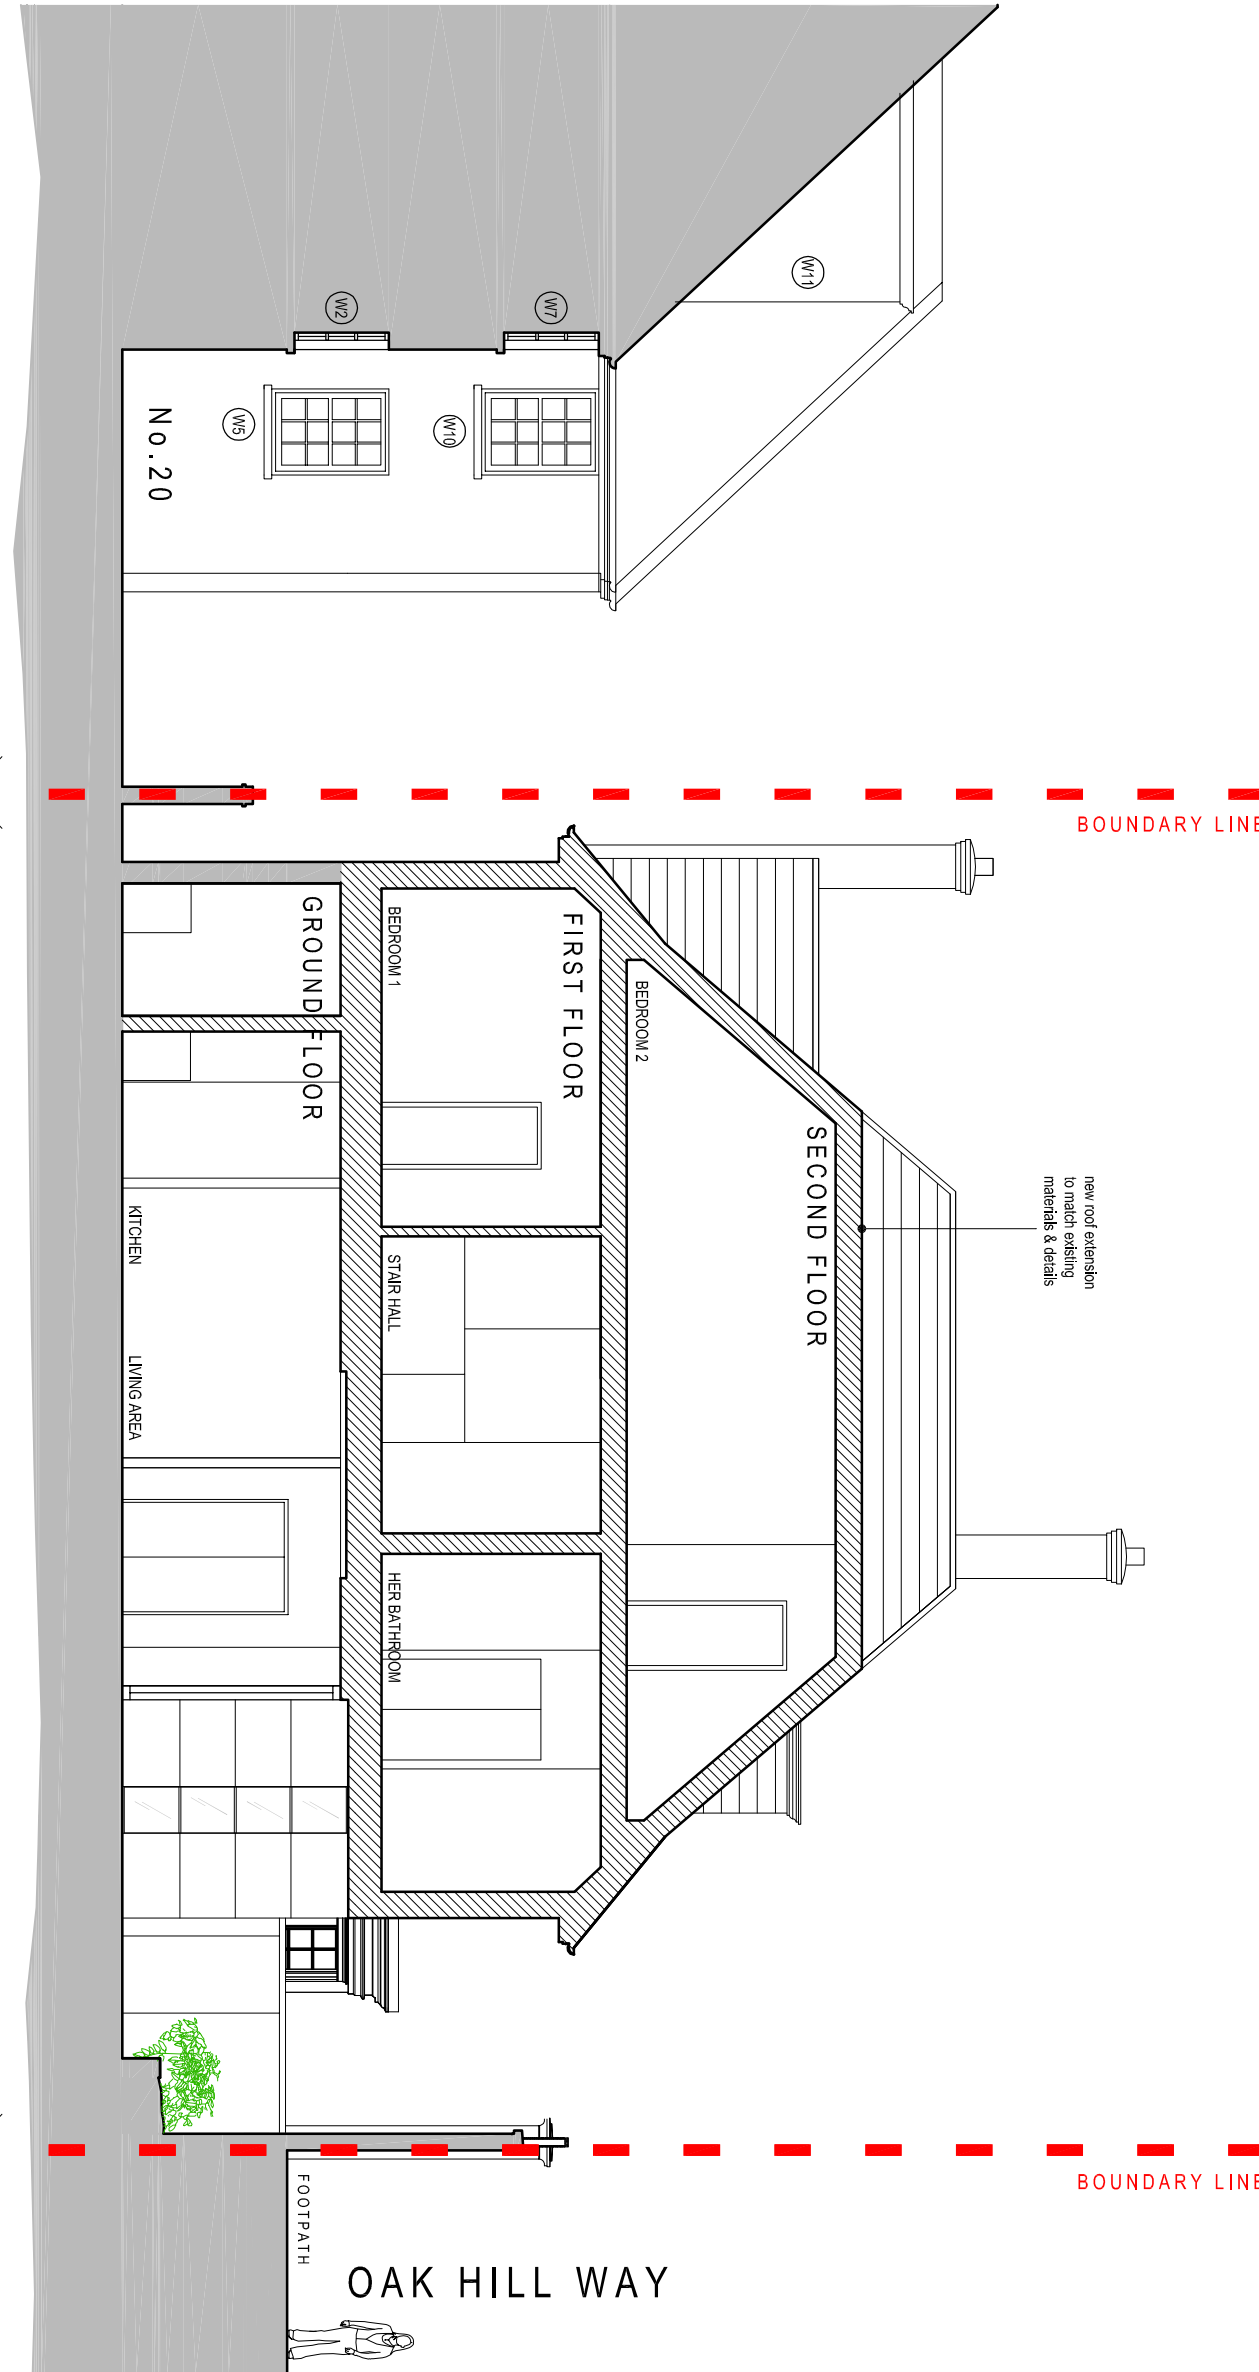


SECTIONAL ELEVATION DD

0 1 2 3 4 5 10m
scale

- PROPOSED WORKS

REVISIONS
NOTE

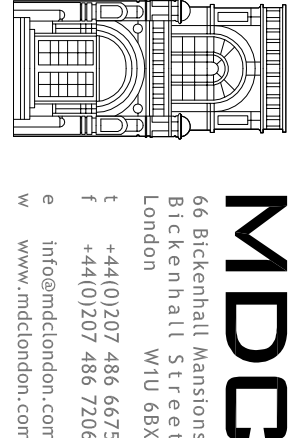

Project
22 Redington Road,
London,
NW3 7RG

Client

PLANNING

Drawing
PROPOSED
REAR ELEVATION &
SECTIONAL ELEVATIONS
CC, BB & DD

Drawn	checked	date
SM	JE	25/06/2012
SCALE		PAPER SIZE
1:100	@	A1
Drawing No.		

6788 / 2031

PROPOSED