


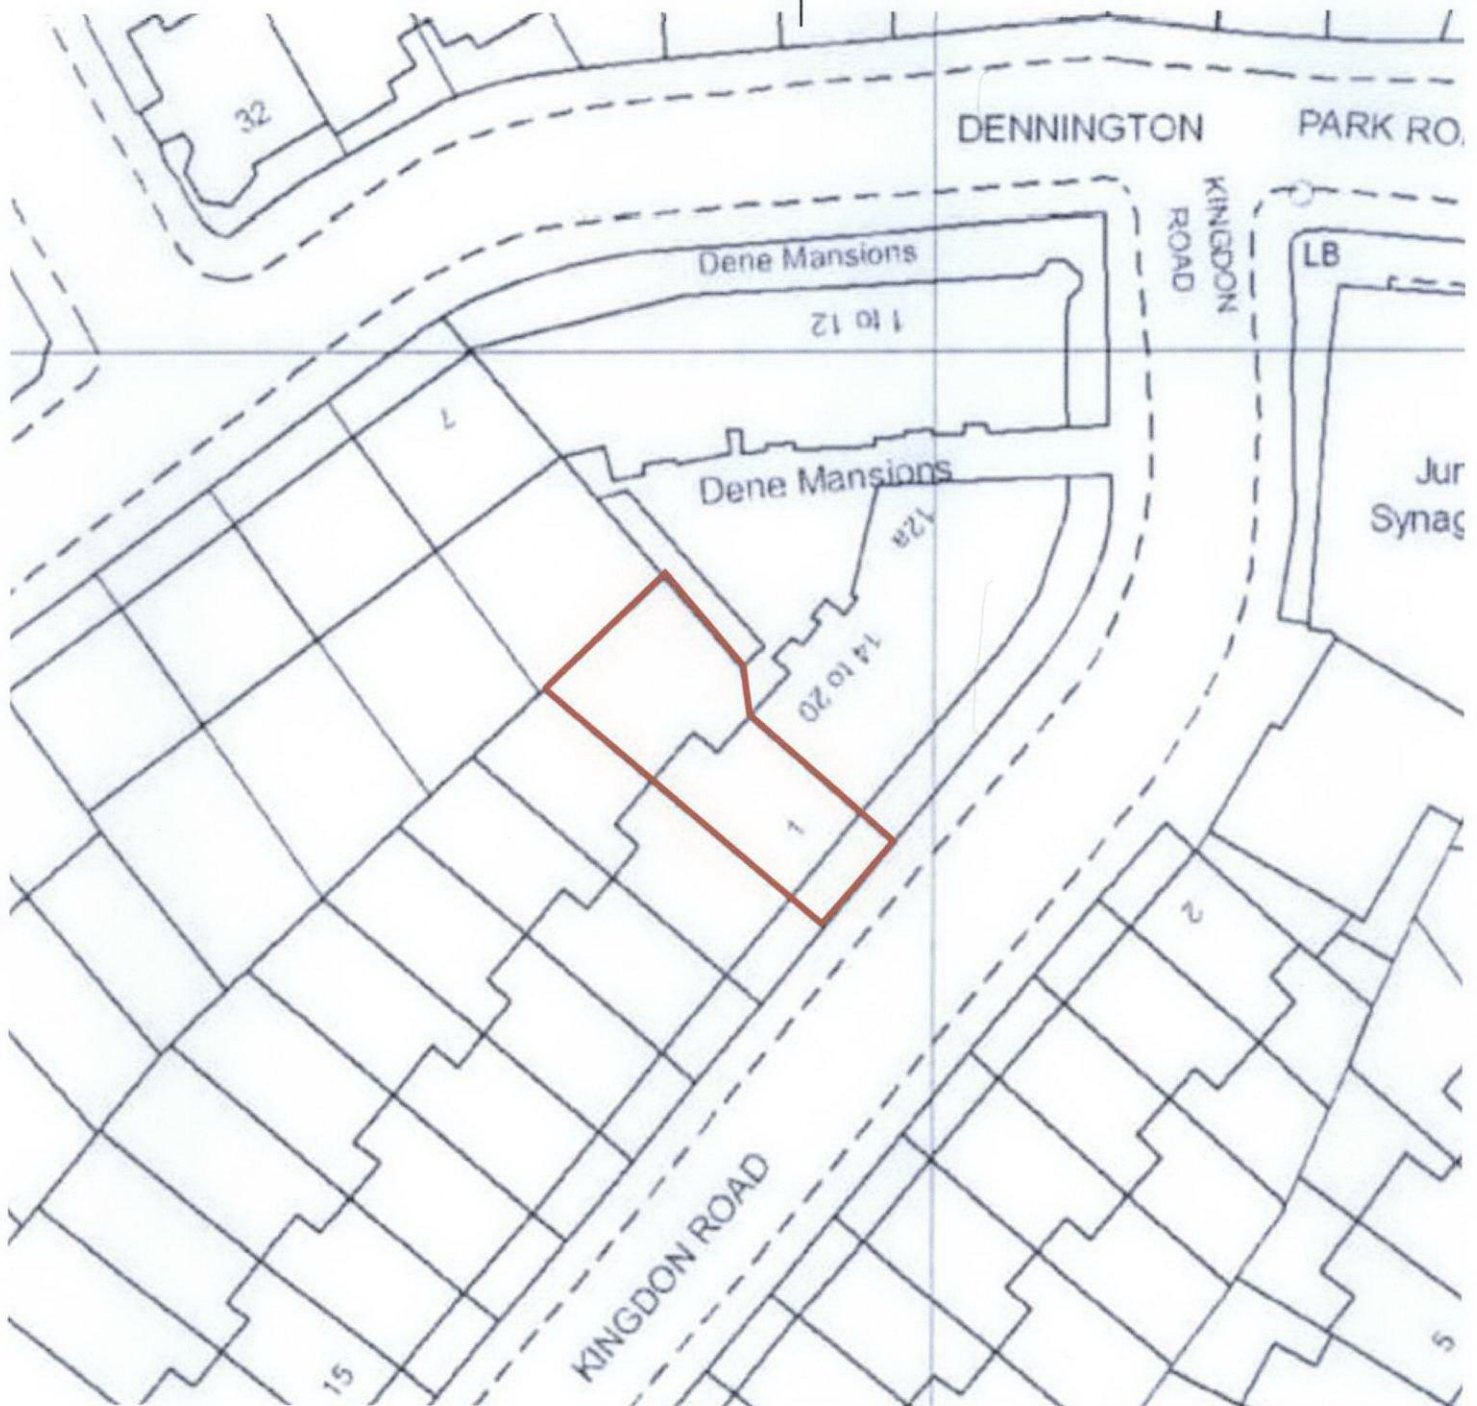

Site Key:

— Boundary of application site



Client: MARY MANNERING

Project: CONVERSION TO 2 SELF CONTAINED APARTMENTS

Site: 1 KINGDON ROAD, LONDON NW6 1PJ

Drawing: SITE PLAN

Scales : 1:500

Date: MAY 2012

Drawing No.

Rev.

GCA Concepts

A356-S02

Architectural & Engineering Design Consultants tel 07897545411