



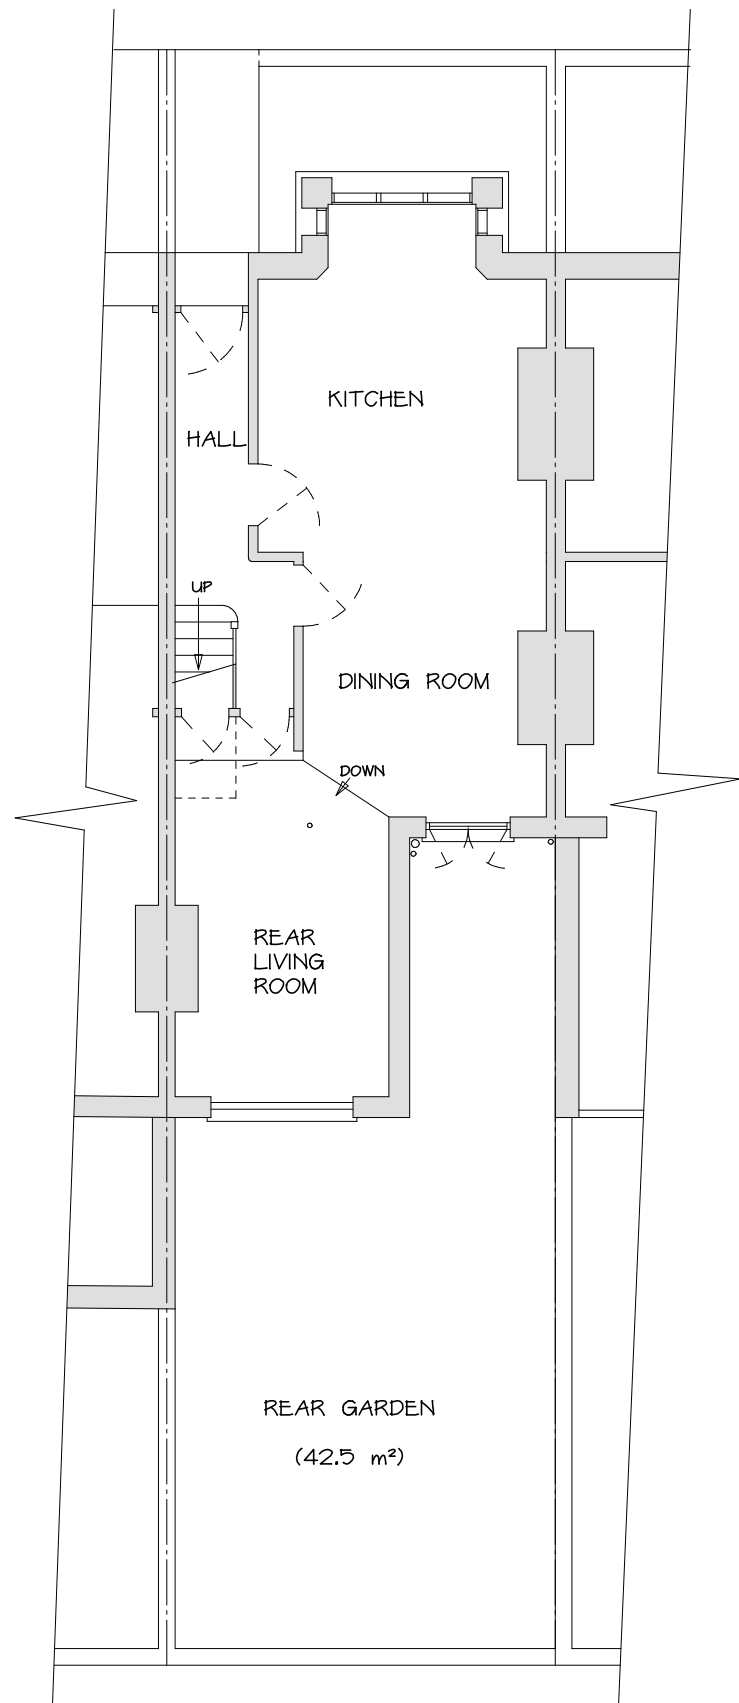

EXISTING GROUND FLOOR / SITE PLAN

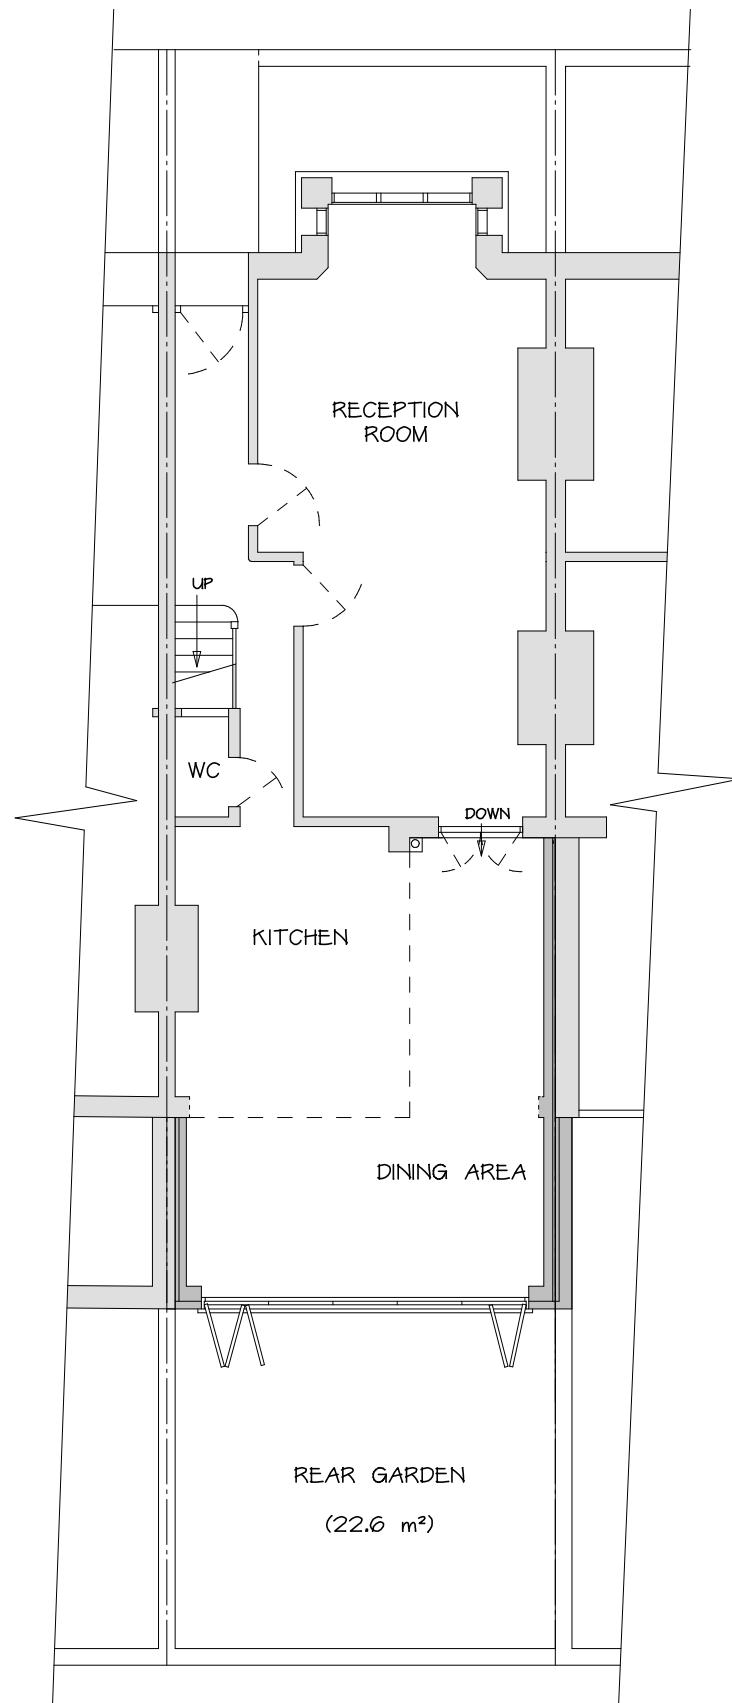

PROPOSED GROUND FLOOR / SITE PLAN




individual conservatories and orangeries by Malbrook

2 CRESCENT STABLES . UPPER RICHMOND ROAD
PUTNEY . LONDON . SW15 2TN
TELEPHONE 020 8780 5522 . FACSIMILE 020 8780 3344
Website: www.malbrook.co.uk Email: info@malbrook.co.uk

PROPOSED REAR / SIDE
EXTENSION

EXISTING & PROPOSED
SITE PLANS

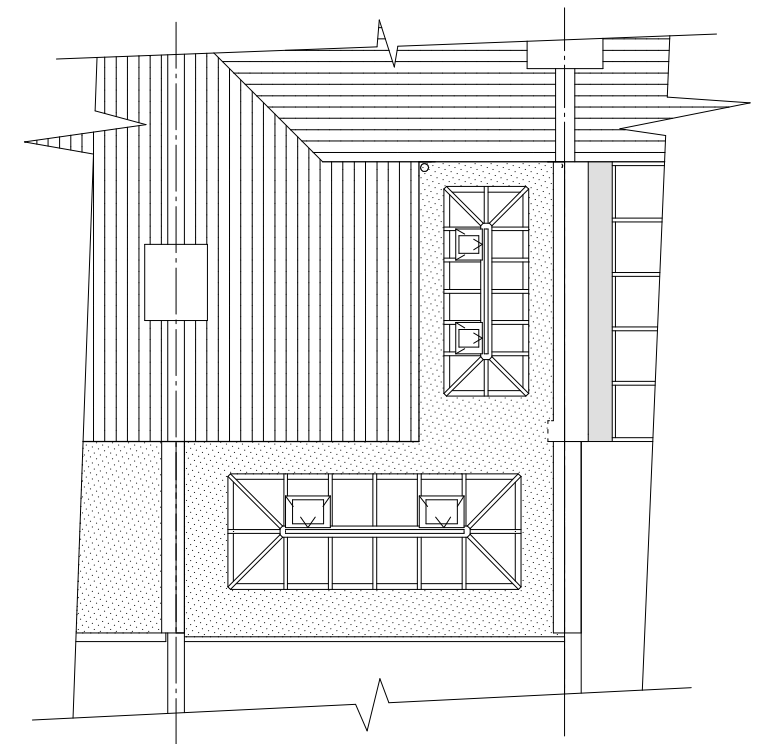

PROPOSED ROOF PLAN

REVISIONS A - NOTES ADDED, 29/5/12 B - WC ALTERED, 12/6/12 C - CLIENT, 10/7/12					
CLIENT	WATSON				
SITE	47 LISBURNE ROAD LONDON NW 2NS				
TEL No.	020 7284 1354				
SCALE	1:100@A3	DATE	MAY 12	BY	IH
DRG No.	12.4739.P1 C			Rev.	C