


NOTES

DO NOT SCALE FROM THIS DRAWING

**EXISTING**



# 68 Hatton Garden

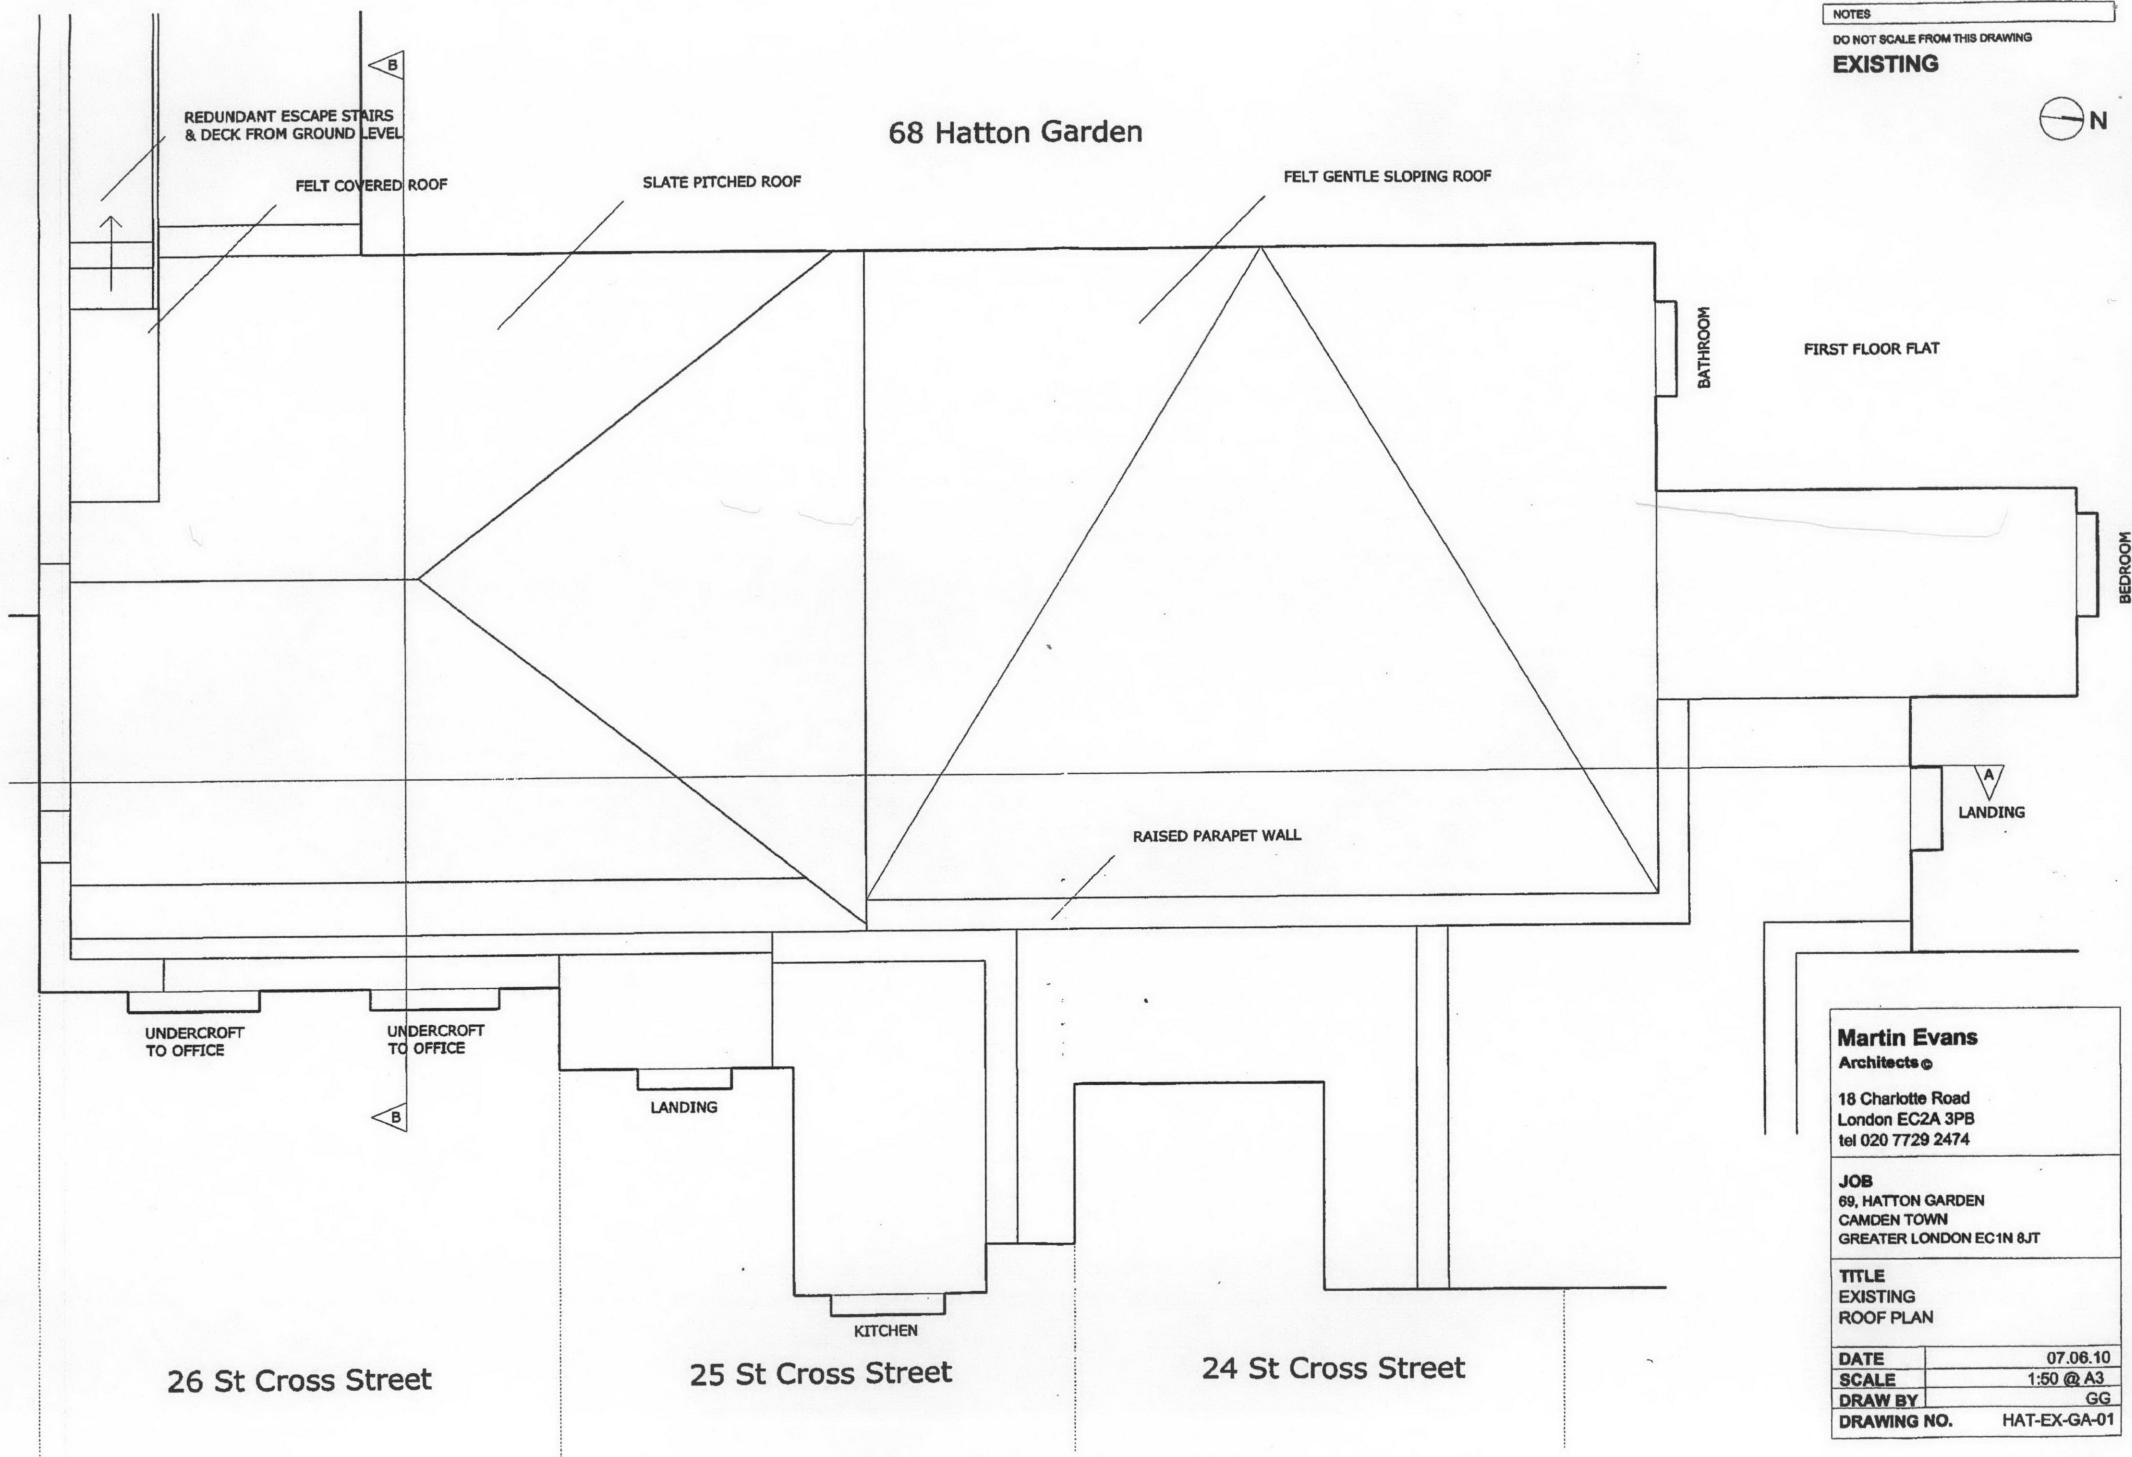

<b>Martin Evans</b> Architects	
18 Charlotte Road London EC2A 3PB tel 020 7729 2474	
<b>JOB</b> 68, HATTON GARDEN CAMDEN TOWN GREATER LONDON EC1N 8JT	
<b>TITLE</b> EXISTING ROOF PLAN	
<b>DATE</b>	07.06.10
<b>SCALE</b>	1:50 @ A3
<b>DRAW BY</b>	GG
<b>DRAWING NO.</b>	HAT-EX-GA-01