

68 Hatton Garden

vertical louvres to
enhance privacy


canopy to prevent
overlooking

terrace borders
planted with 2m
high hedges to
ensure privacy

NOTES
DO NOT SCALE FROM THIS DRAWING
PLANNING



FIRST FLOOR FLAT

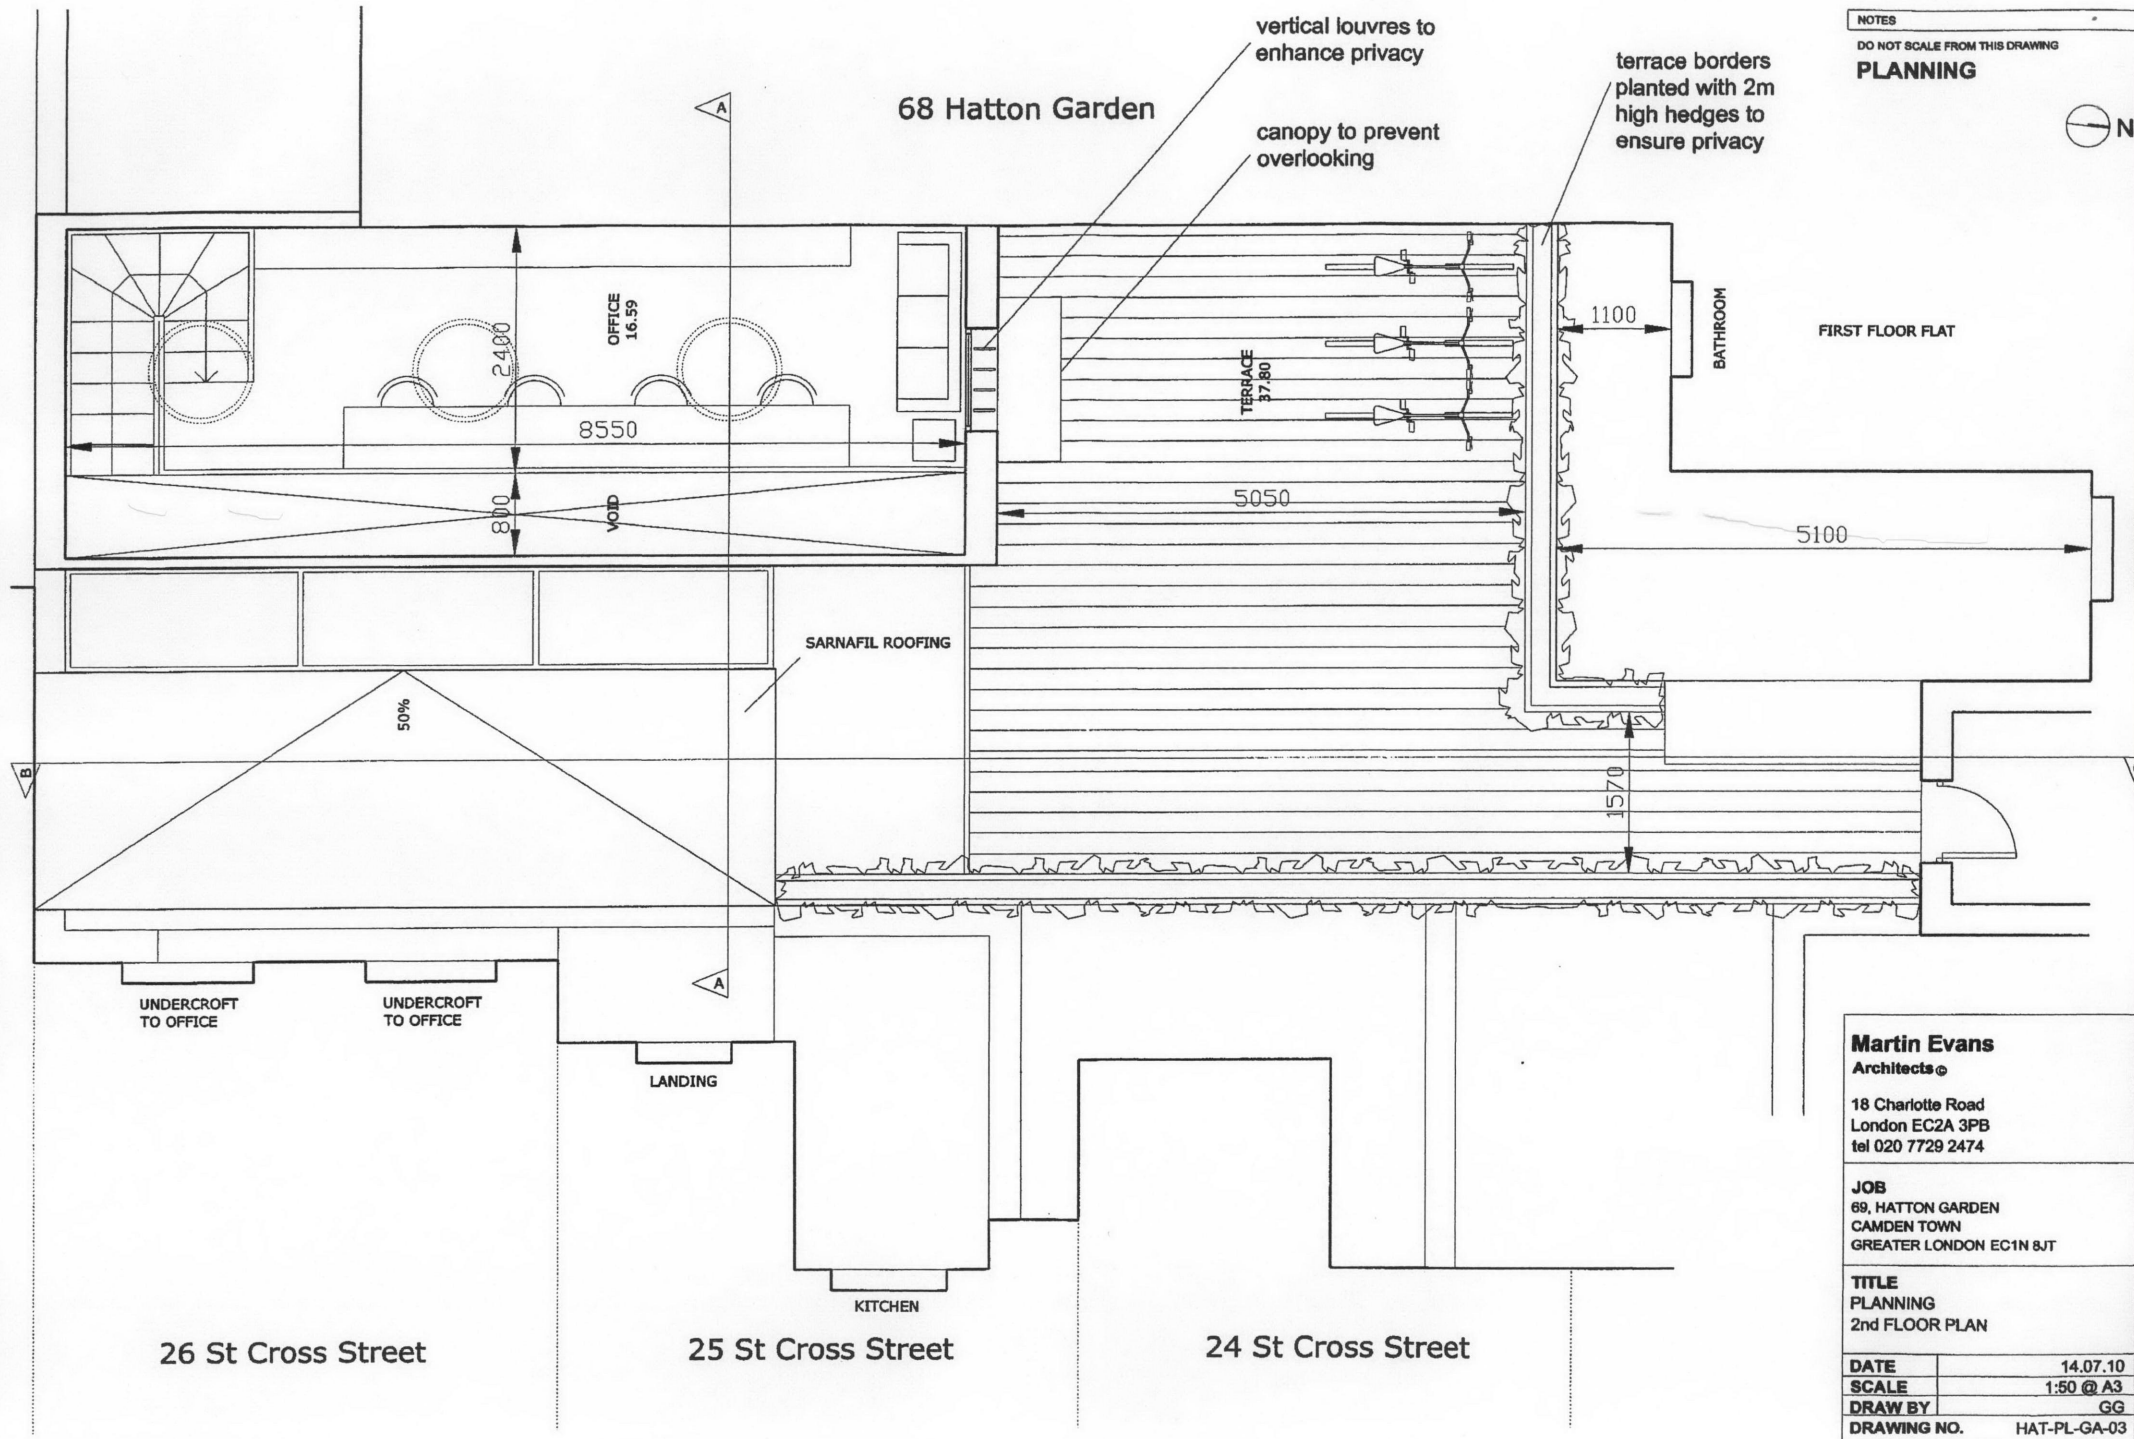

Martin Evans
Architects ©

18 Charlotte Road
London EC2A 3PB
tel 020 7729 2474

JOB
69, HATTON GARDEN
CAMDEN TOWN
GREATER LONDON EC1N 8JT

TITLE
PLANNING
2nd FLOOR PLAN

DATE	14.07.10
SCALE	1:50 @ A3
DRAW BY	GG
DRAWING NO.	HAT-PL-GA-03