


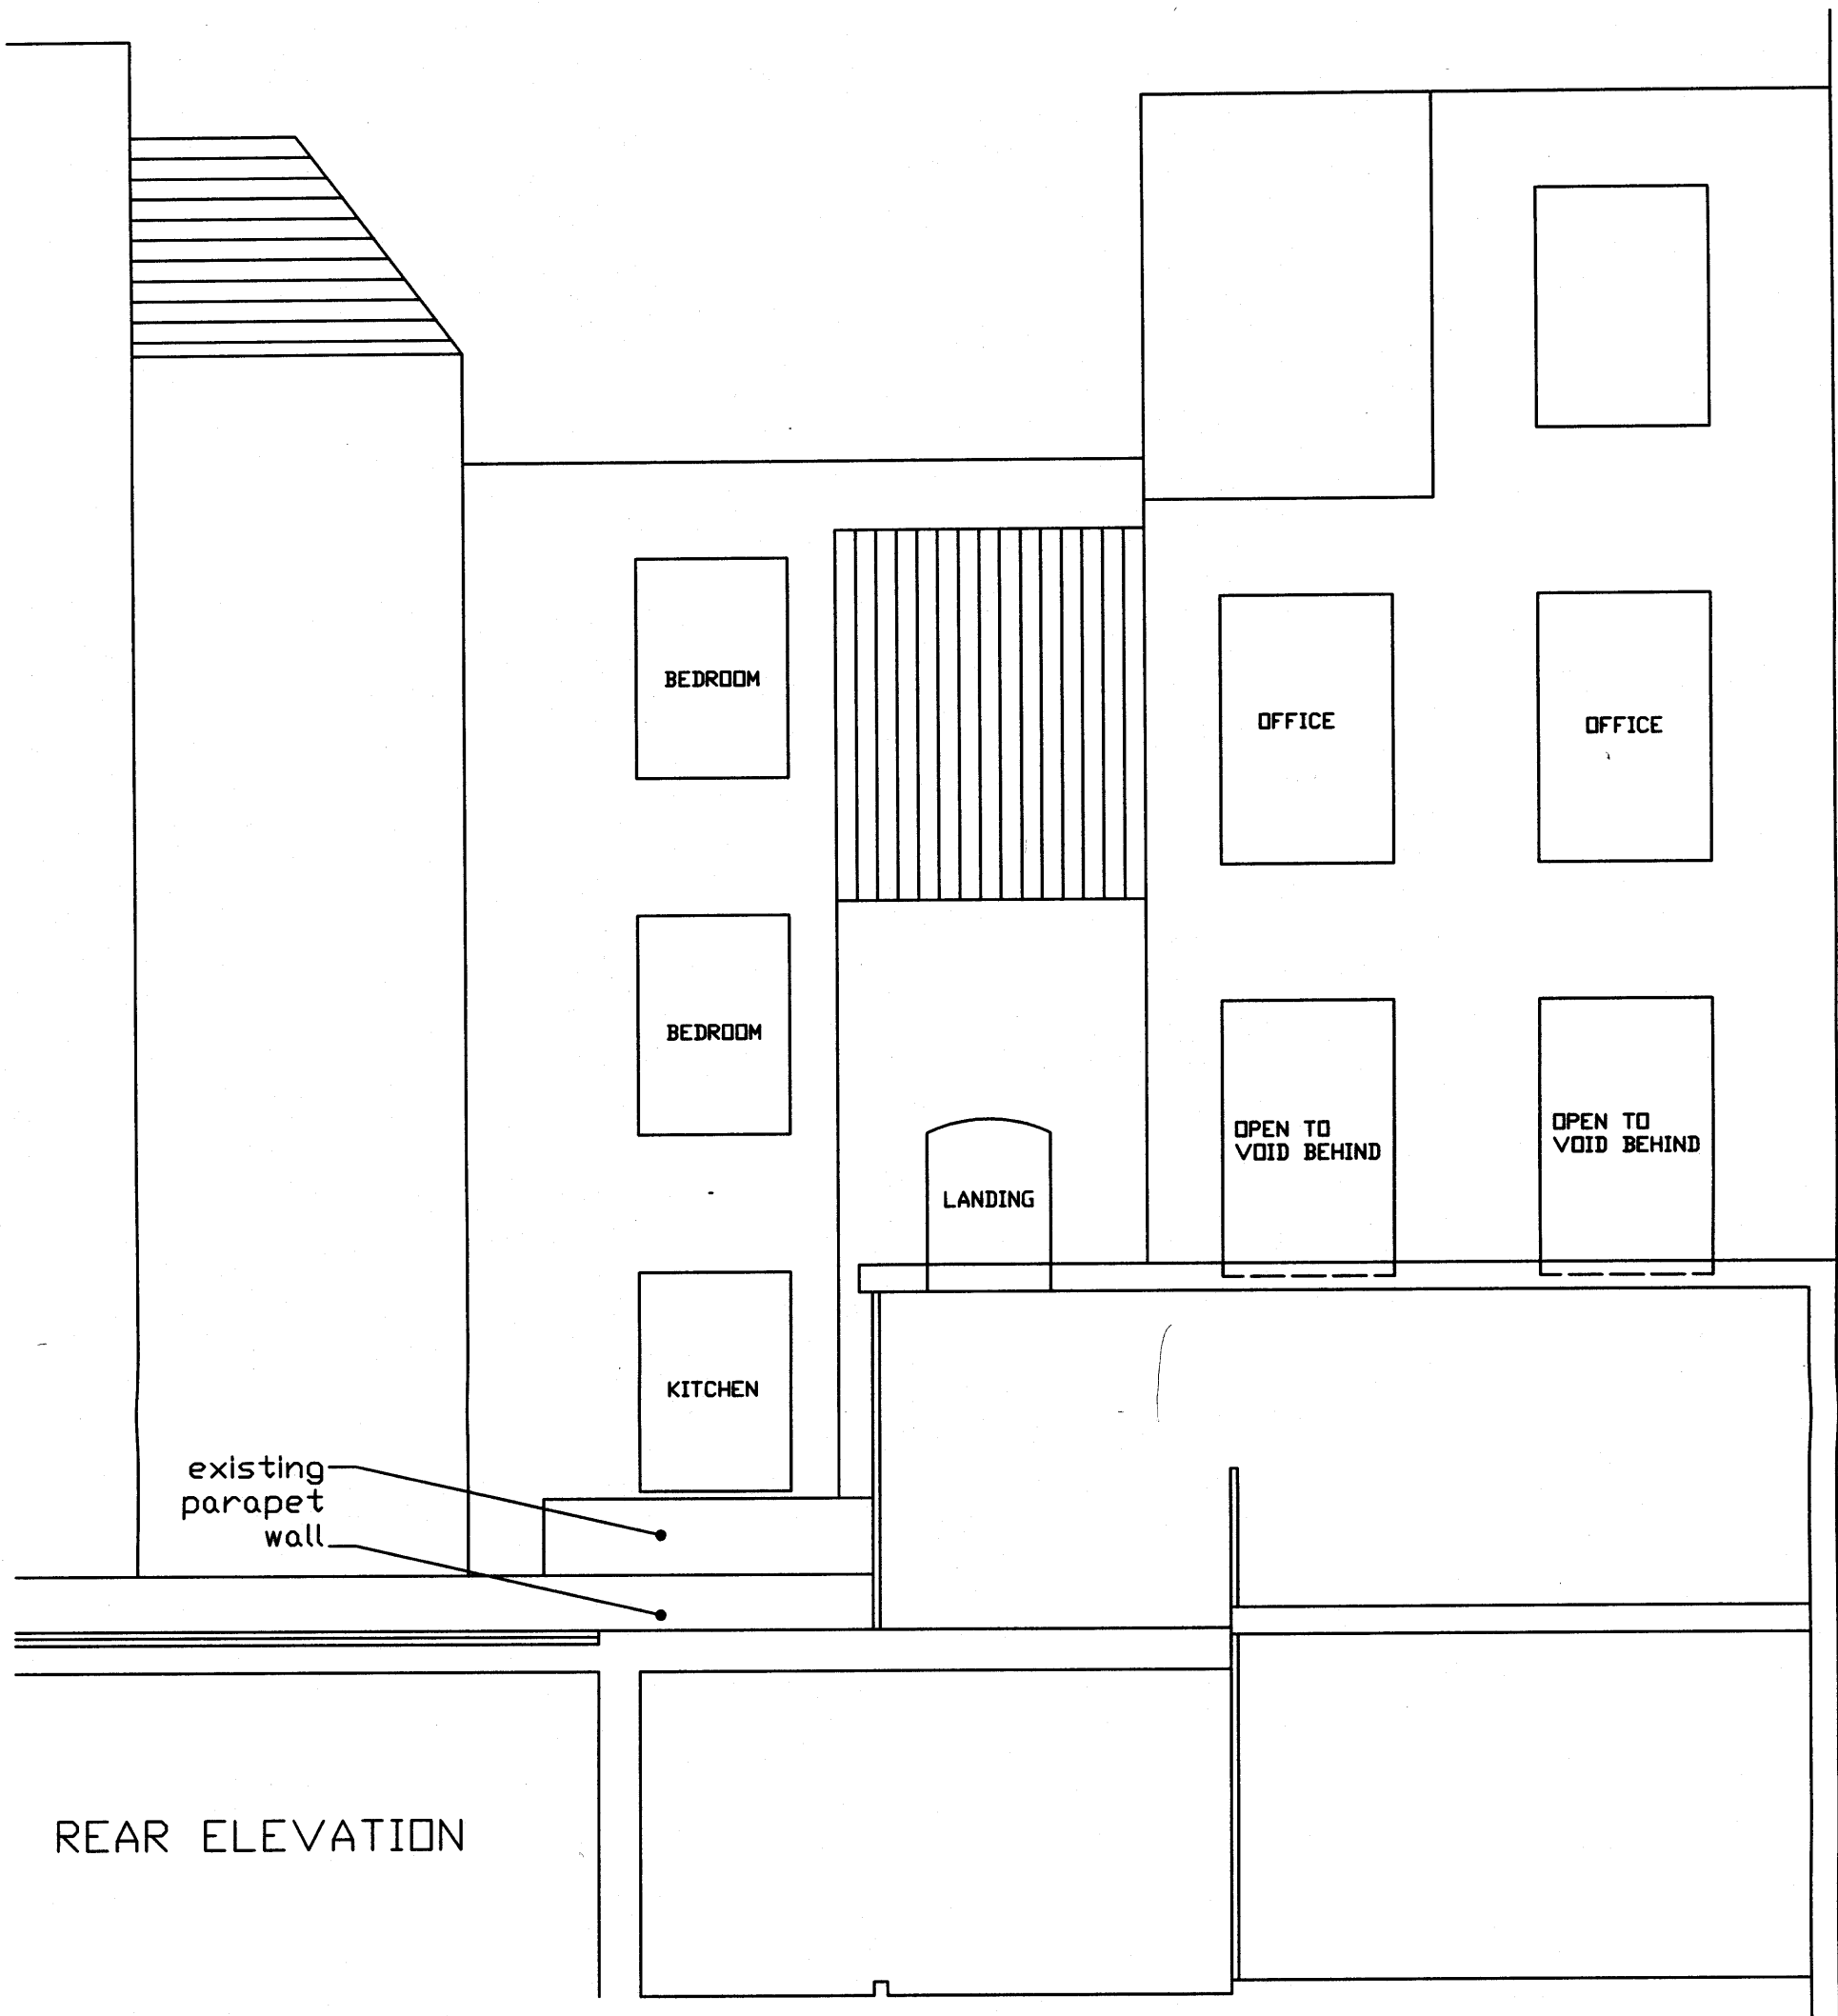

EXISTING REAR ELEVATION

<table border="1"> <tr> <td>Revisions</td> <td></td> <td></td> </tr> <tr> <td></td> <td></td> <td></td> </tr> <tr> <td></td> <td></td> <td></td> </tr> <tr> <td></td> <td></td> <td></td> </tr> <tr> <td></td> <td></td> <td></td> </tr> </table>			Revisions														
Revisions																	
Drawn by HOWELL BROOKS B.C. 78-79 LONG LANE LONDON EC1A 9RP																	
Drawing 25 ST CROSS STREET CAMDEN TOWN LONDON EXISTING ELEVATION																	
Scale 1:50@A3	Date JUL 2011	Drawn AJH															
Approved by Client	Date	Checked															
Project Ref.	Drawing number 9872-07	Rev. -															