


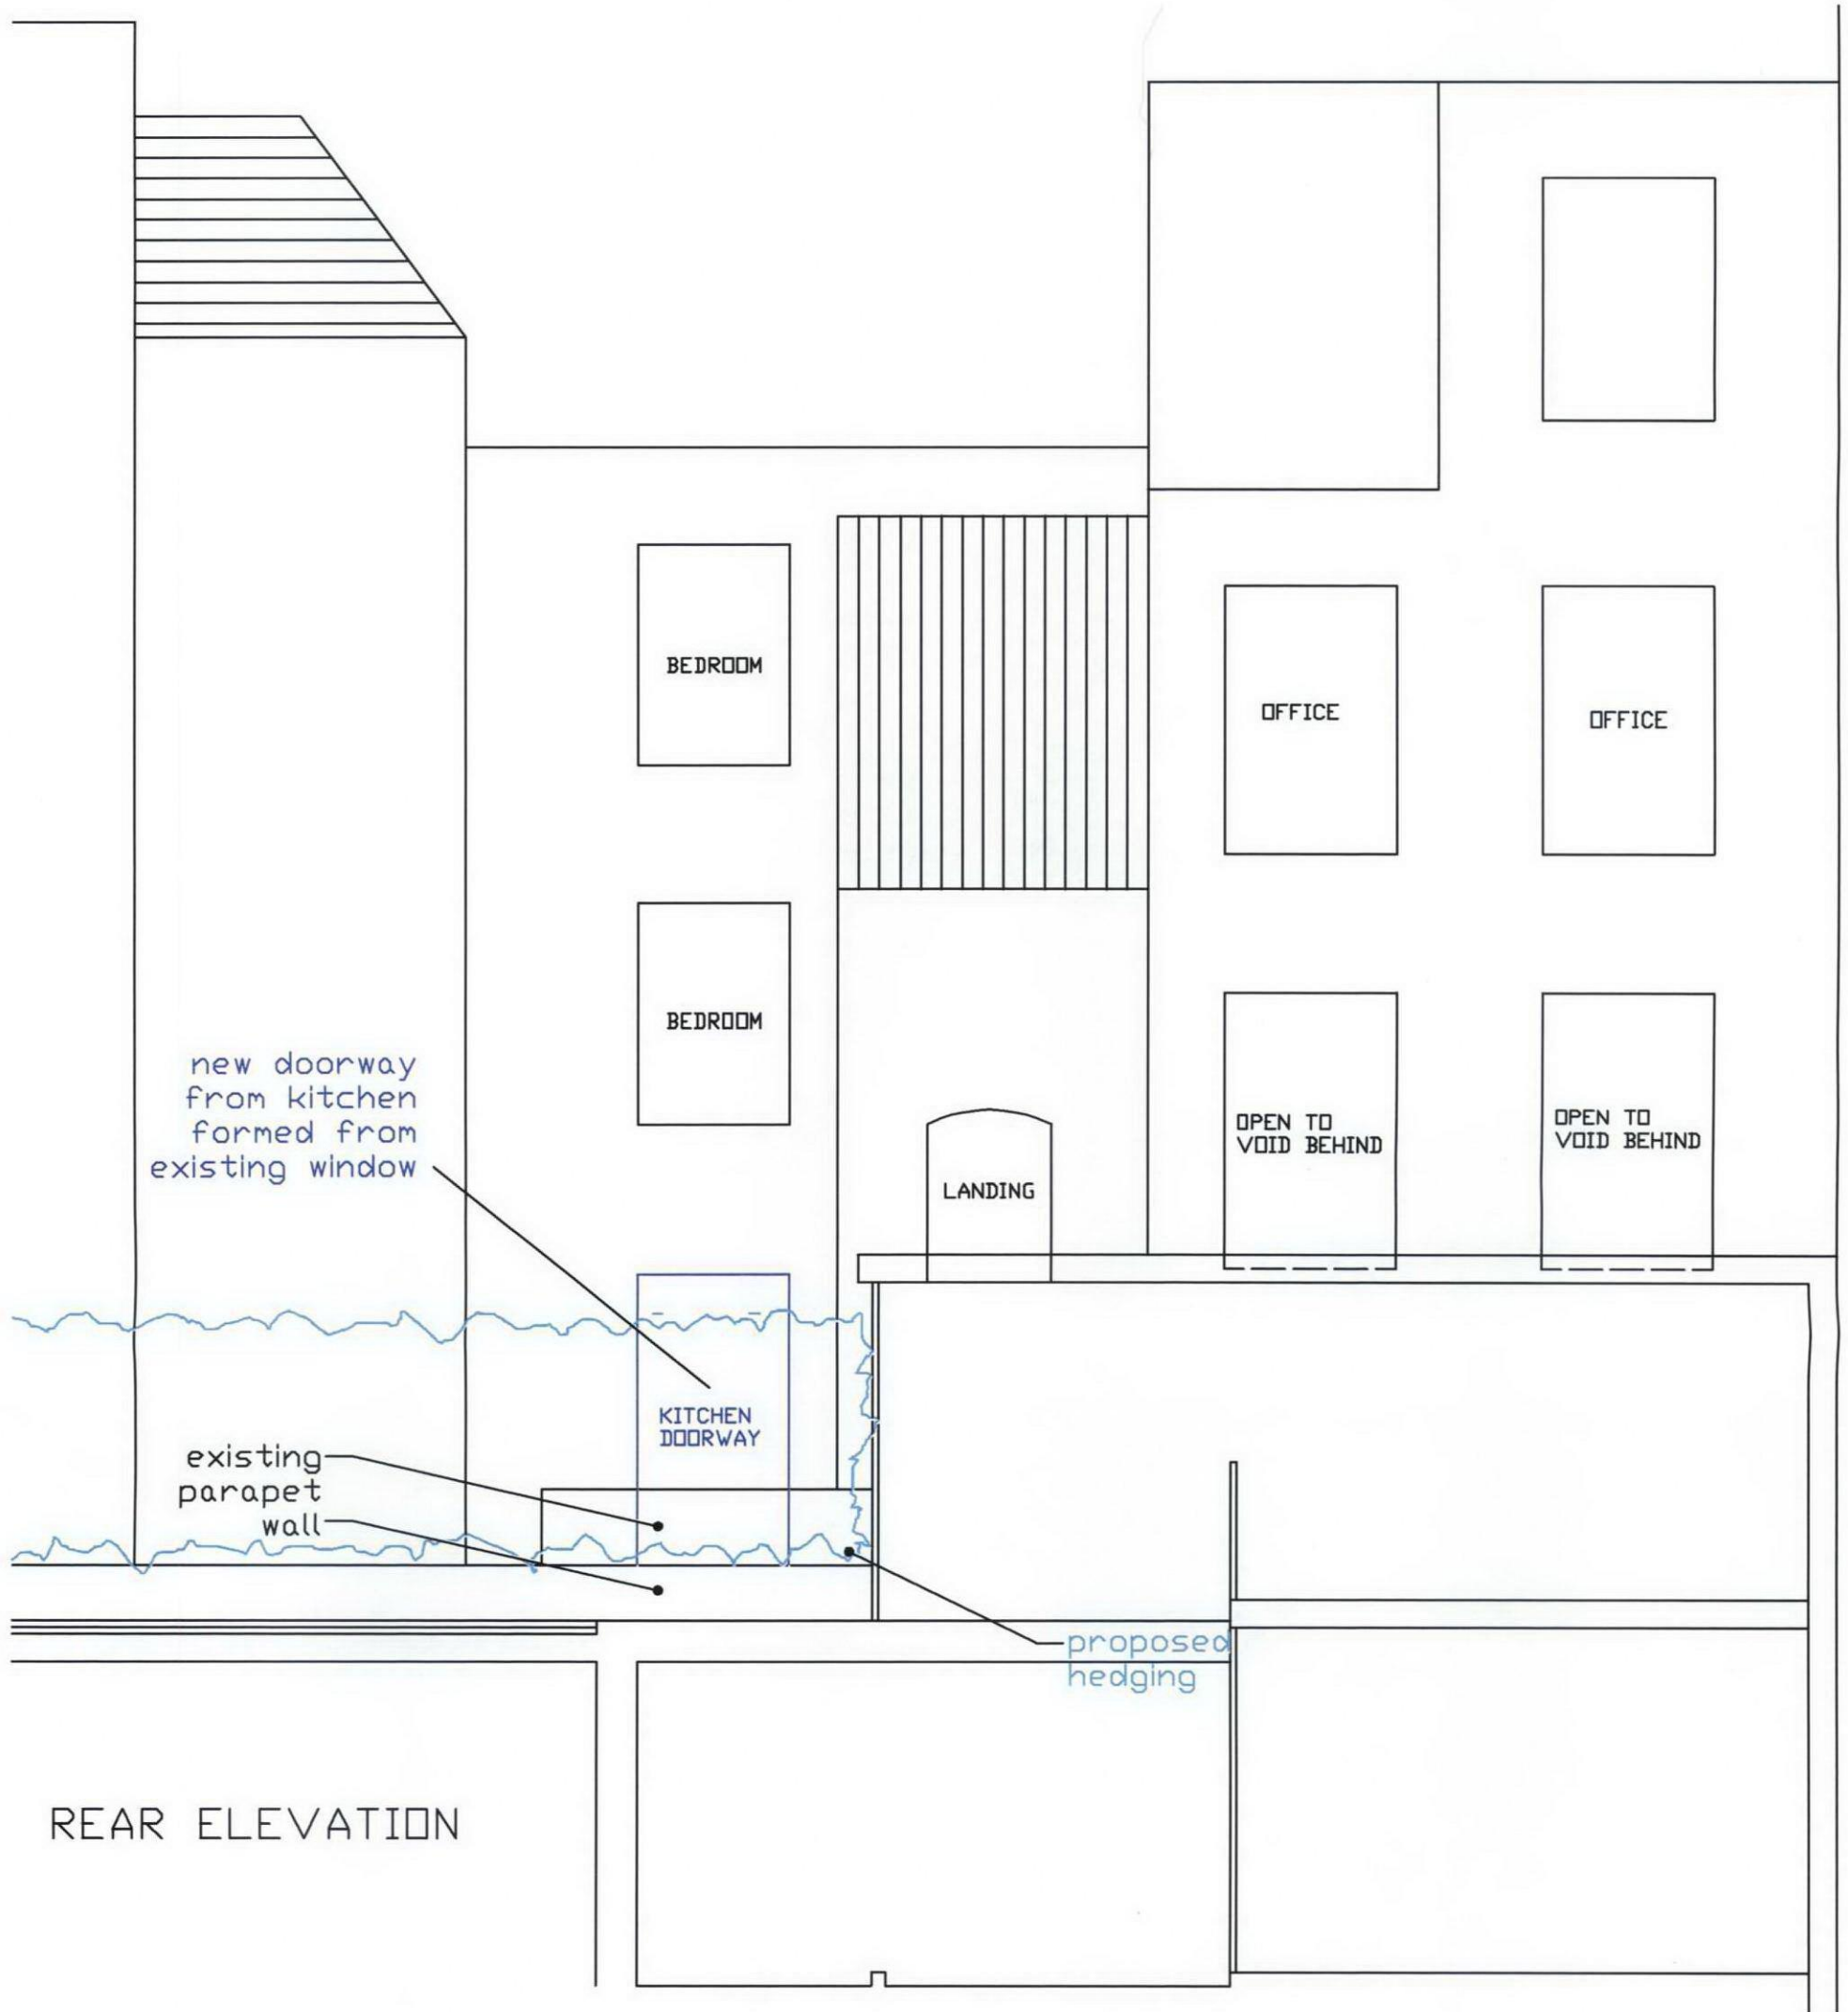

REAR ELEVATION

PROPOSED REAR ELEVATION

Drawn by HOWELL BROOKS B.C. 78-79 LONG LANE LONDON EC1A 9RP		
Drawing 25 ST CROSS STREET CAMDEN TOWN LONDON SITE SECTION		
Scale 1:50@A3	Date JUL 2011	Drawn AJH
Approved by Client	Date	Checked
Project Ref.	Drawing number 9872-08	Rev. -