





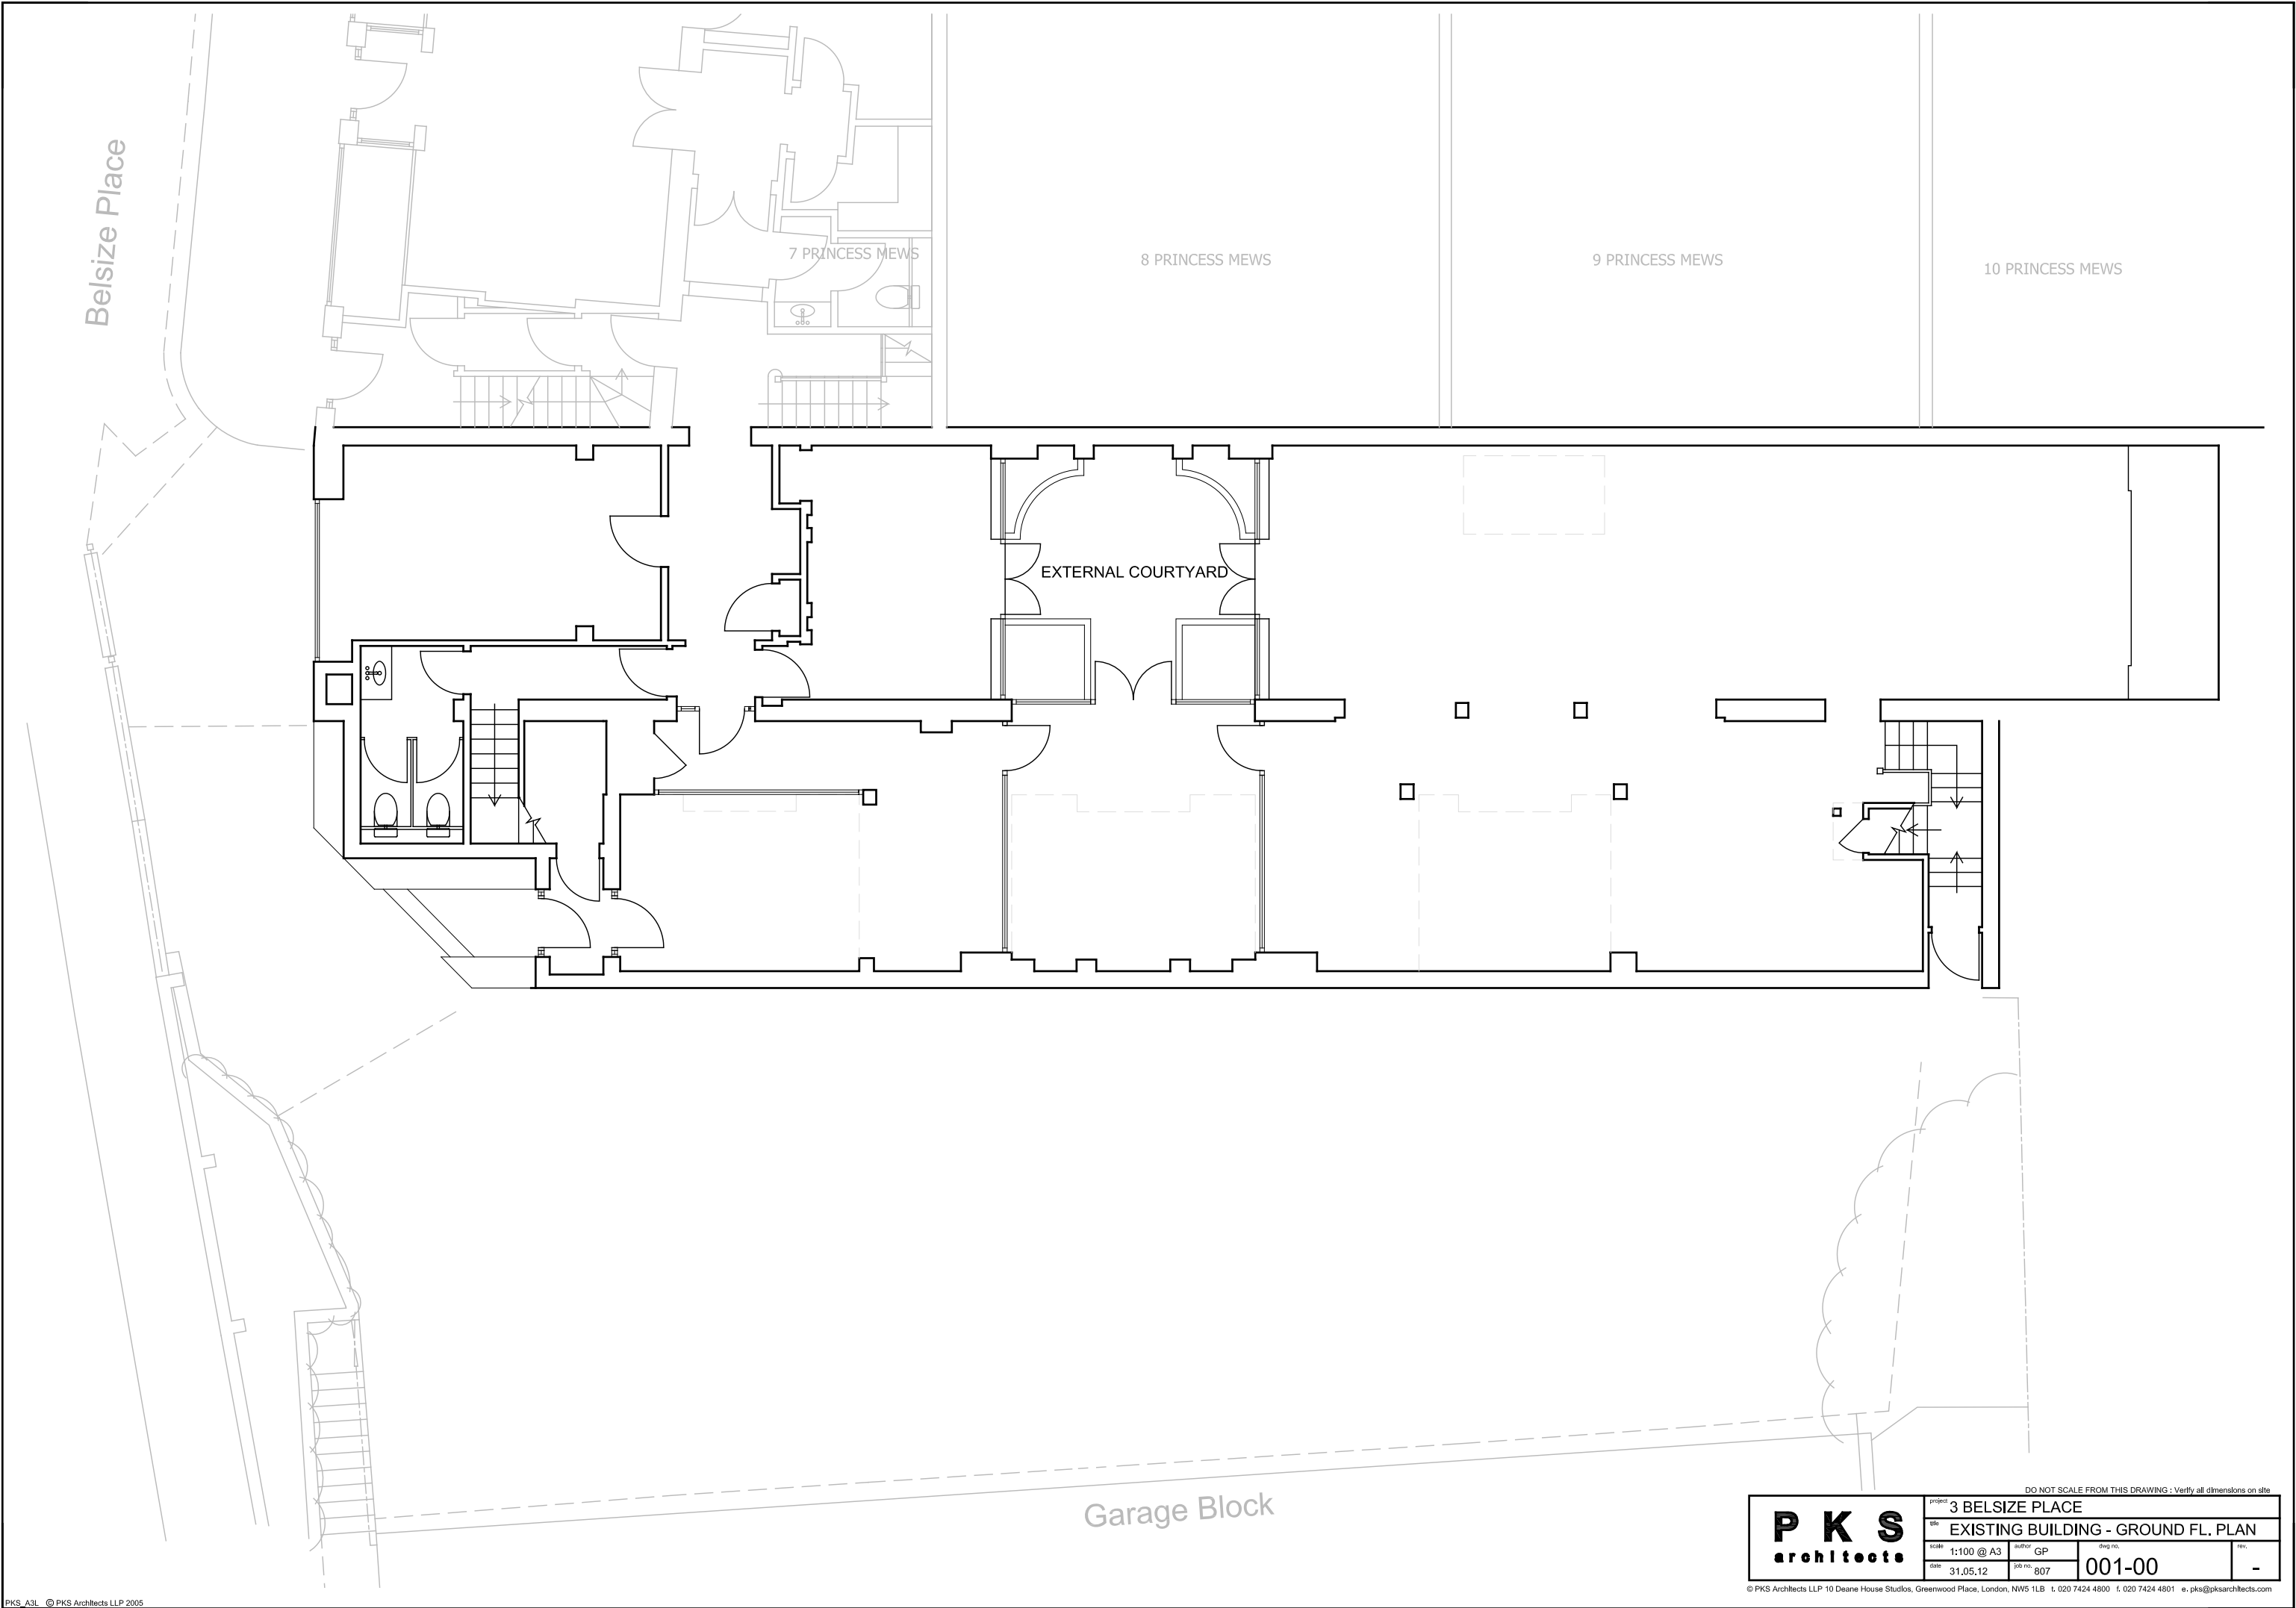

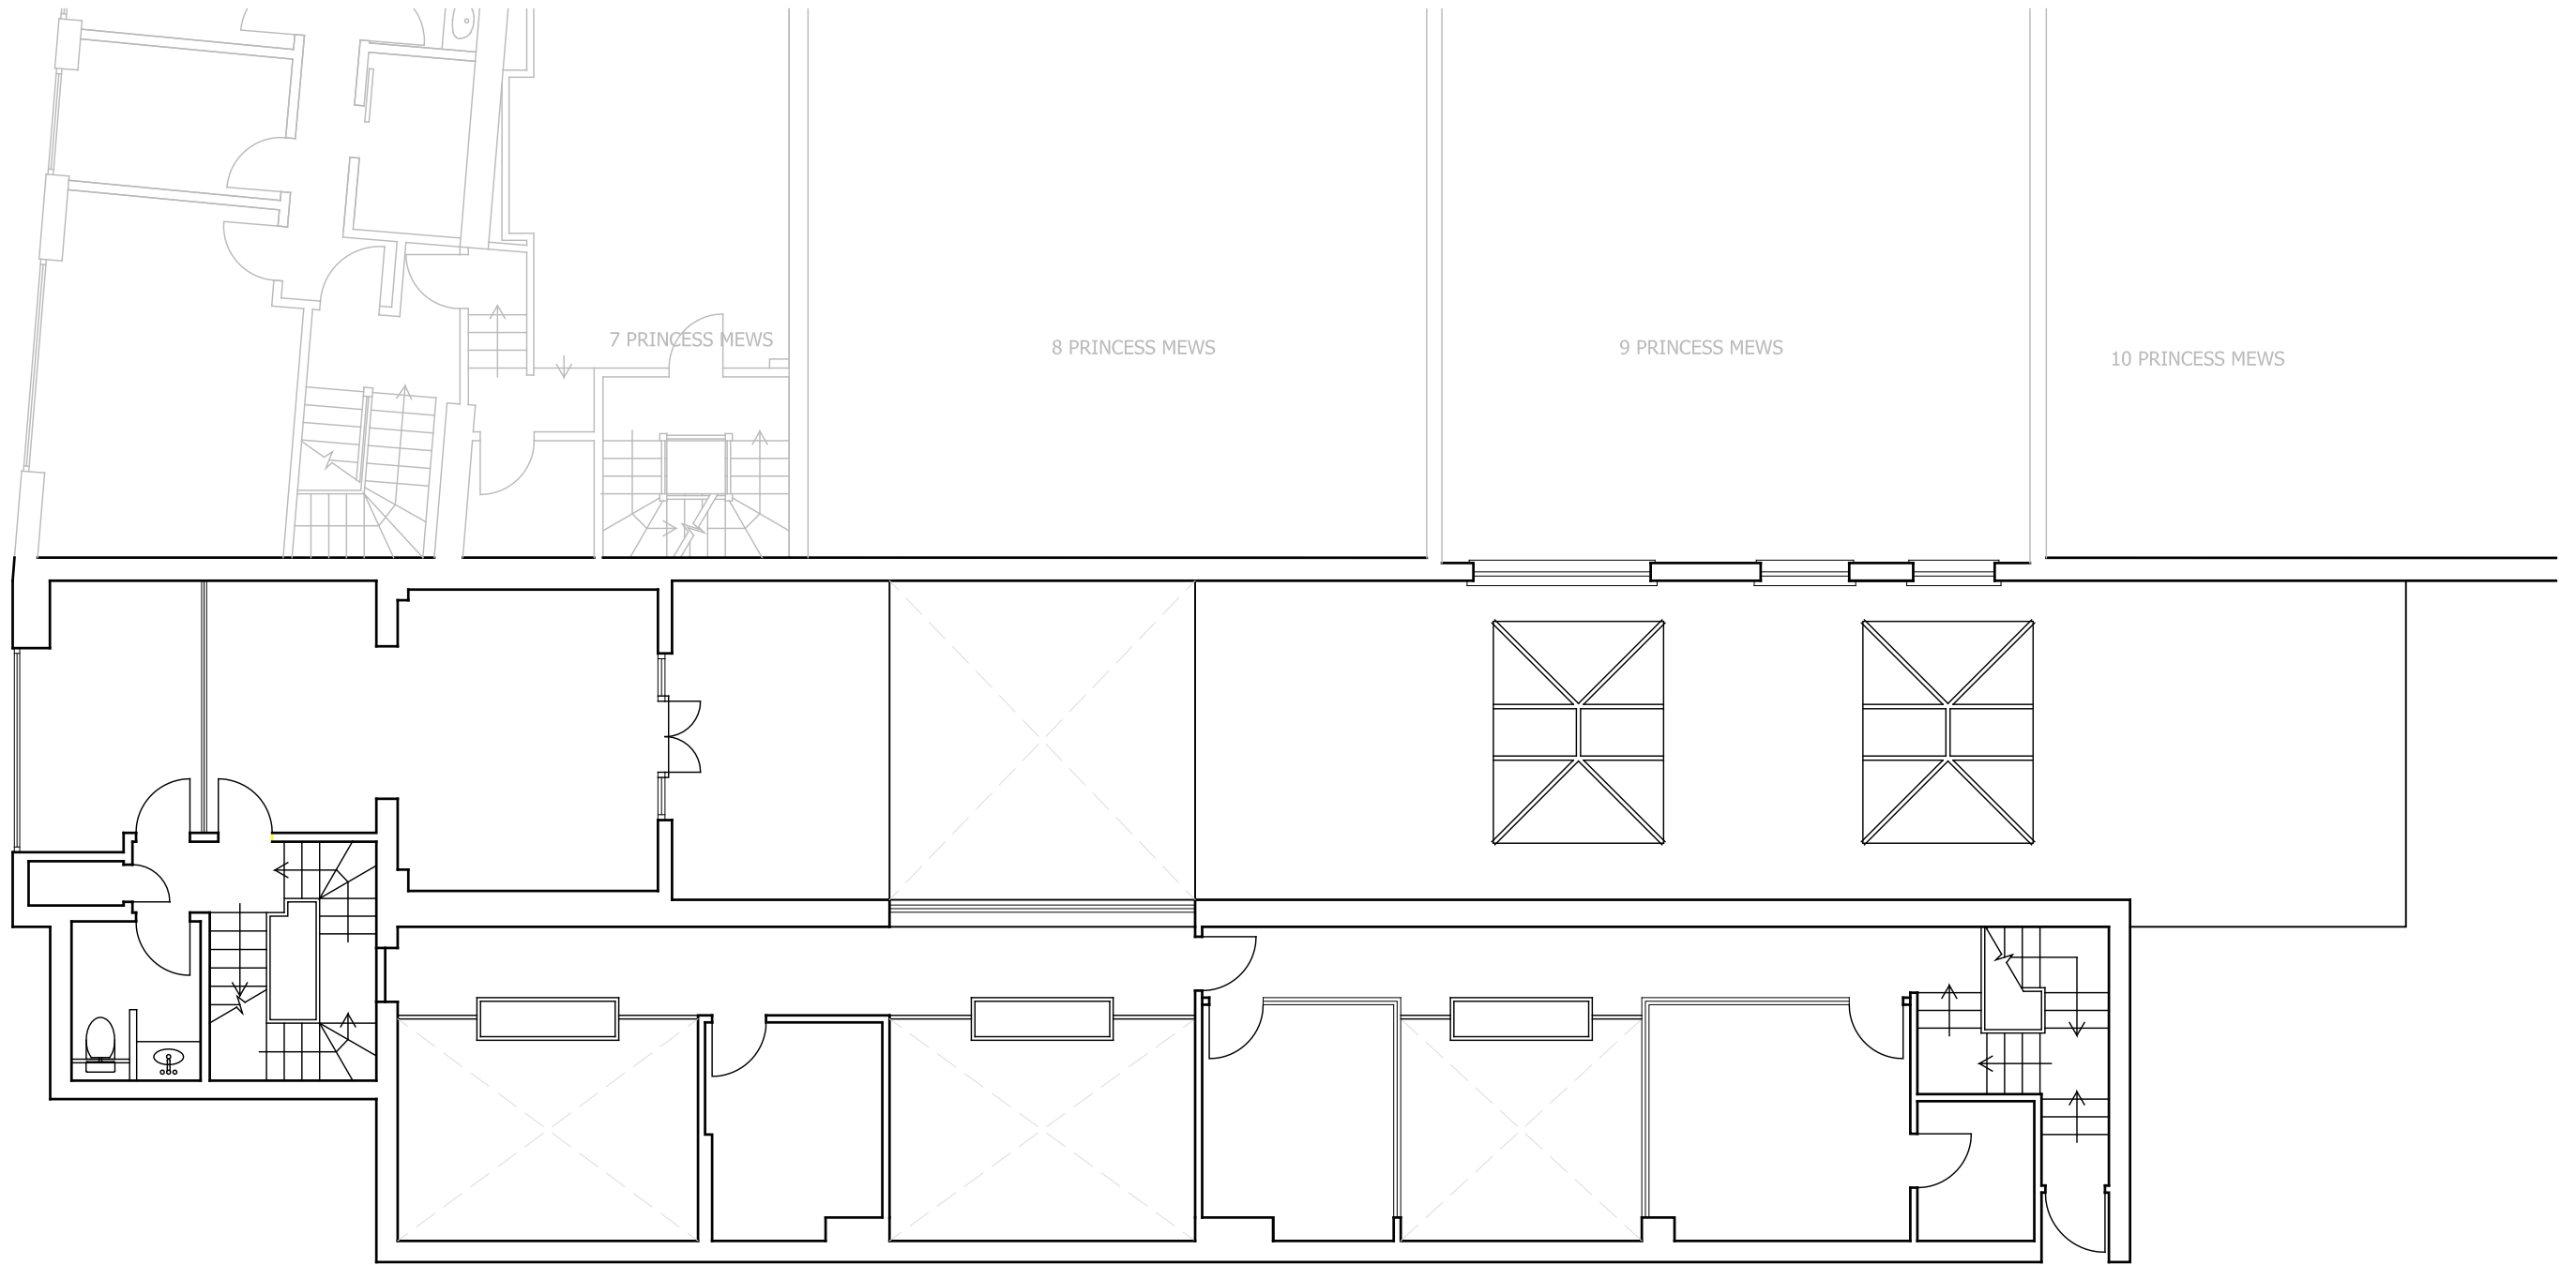

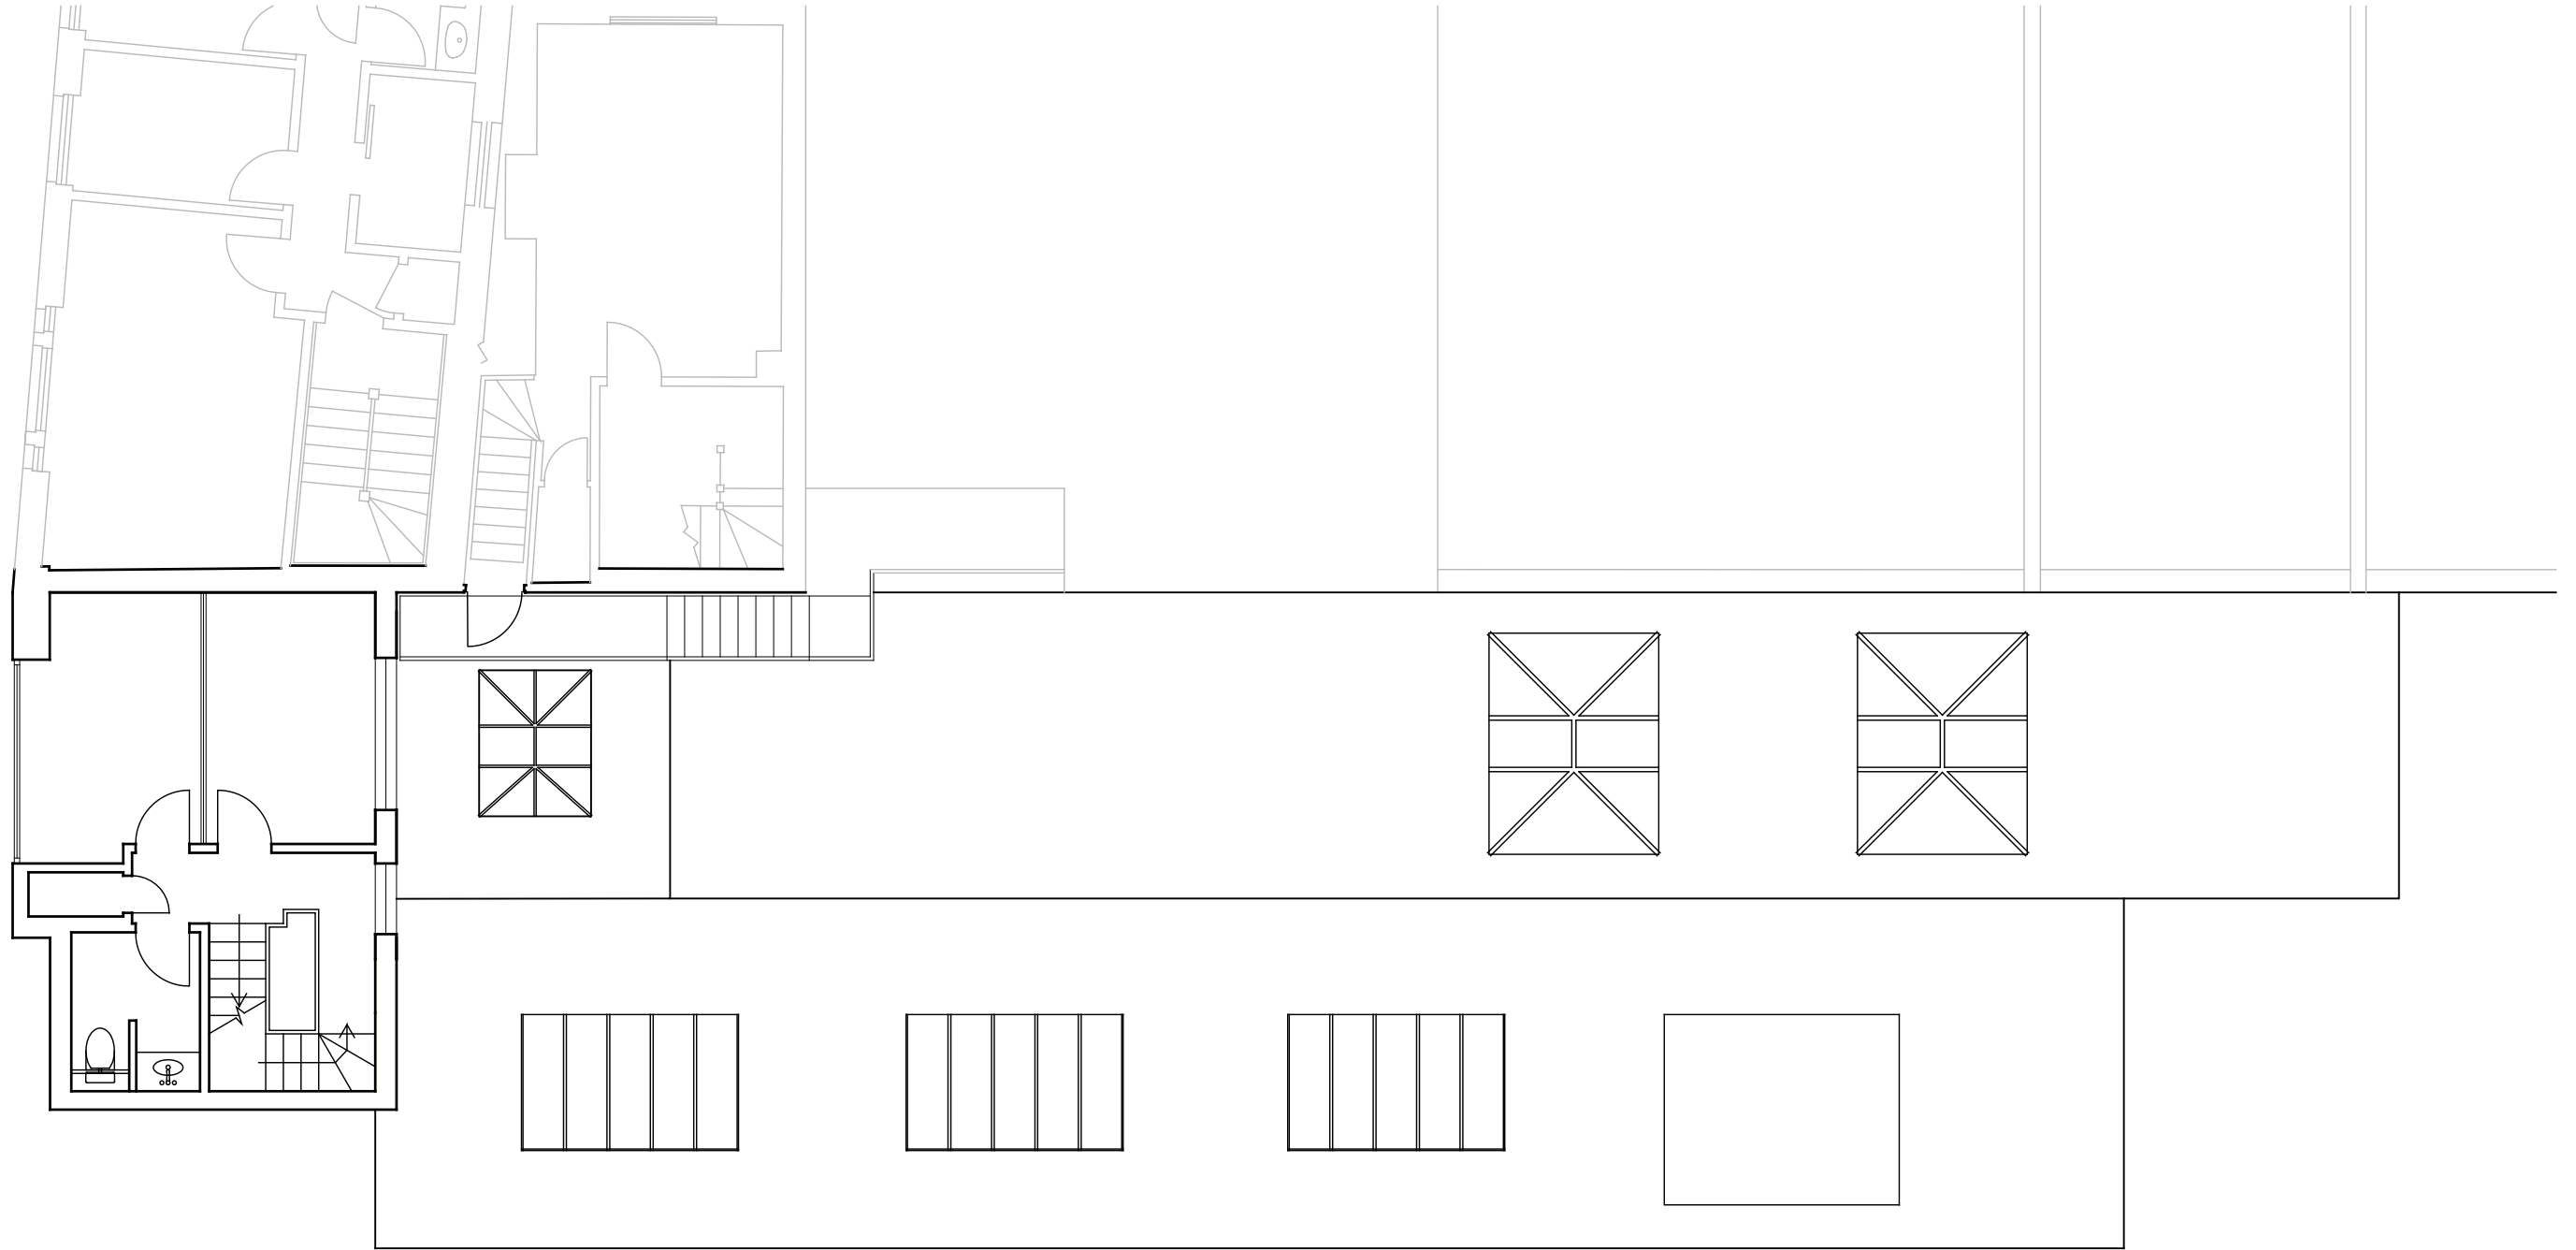




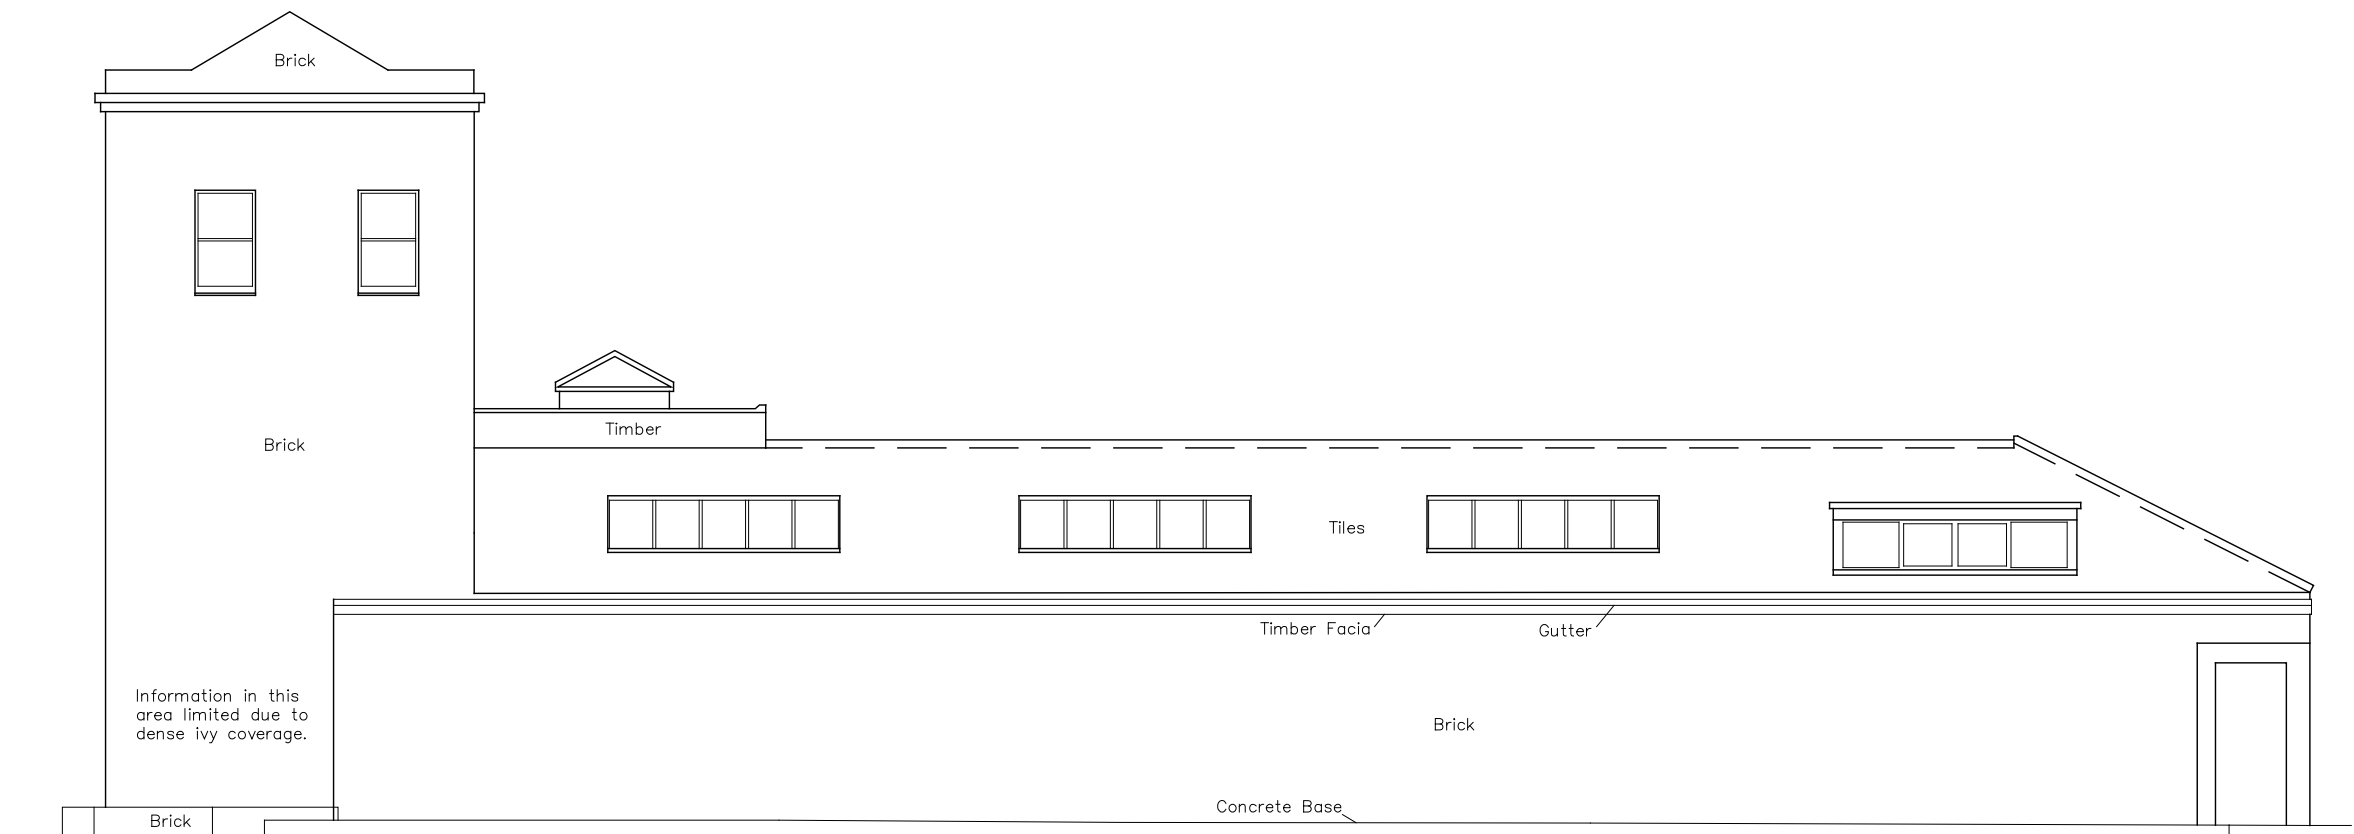

50.00M Datum

Elevation B  
Elevation of existing building to garage court

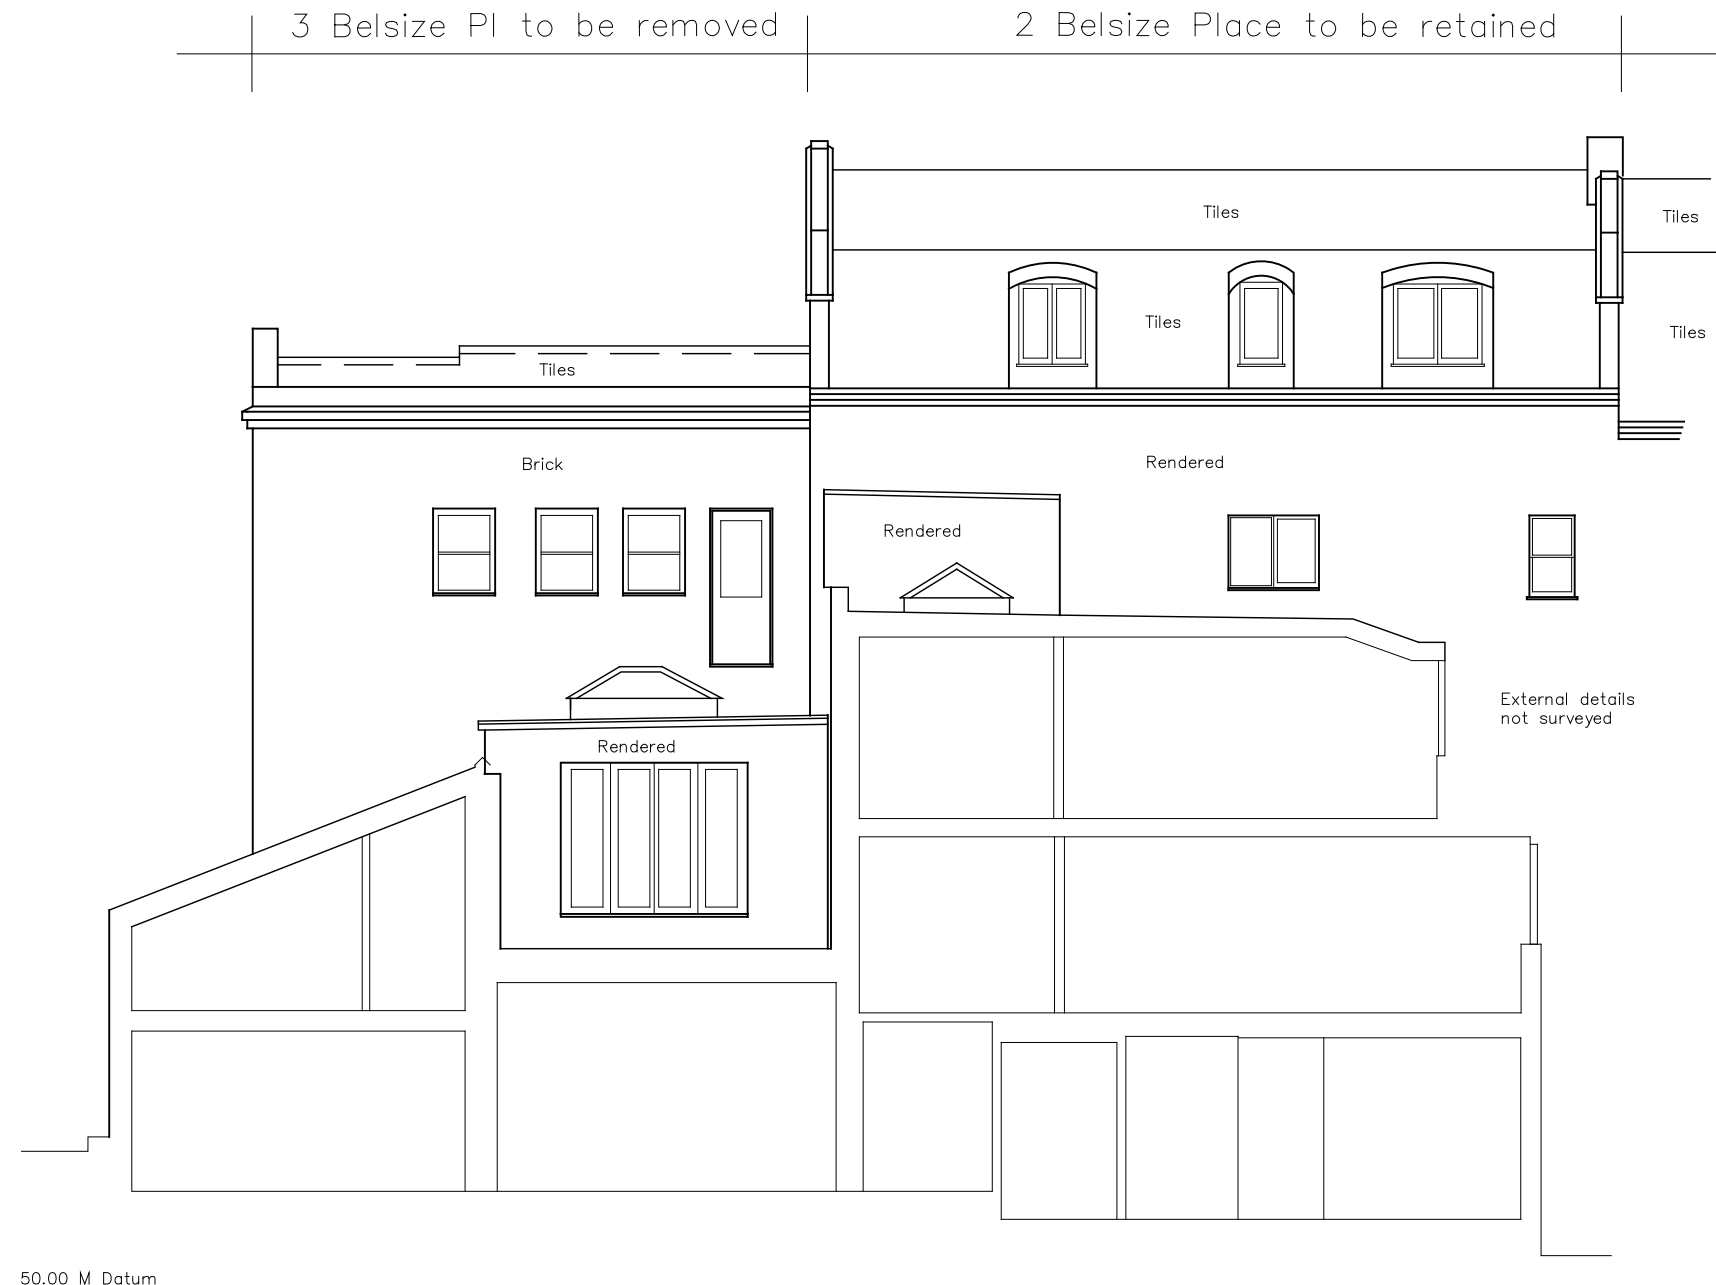


### Section-Elevation D

Section through existing rear building and Princess Mews houses  
showing rear of buildings on Belsize Place beyond

|                                                                |                                                          |  |                   |           |
|----------------------------------------------------------------|----------------------------------------------------------|--|-------------------|-----------|
| DO NOT SCALE FROM THIS DRAWING : Verify all dimensions on site |                                                          |  |                   |           |
| <div><div><div>P K S</div><div>architects</div></div></div>    | project<br>3 BELSIZE PLACE                               |  |                   |           |
|                                                                | title<br>Existing Building - Section Elevation D to rear |  |                   |           |
|                                                                | scale<br>1:100 @ A3                                      |  | author<br>dwg no. |           |
|                                                                | date<br>1204                                             |  | job no.<br>807    |           |
|                                                                |                                                          |  | 807-080-03        |           |
|                                                                |                                                          |  |                   | rev.<br>1 |



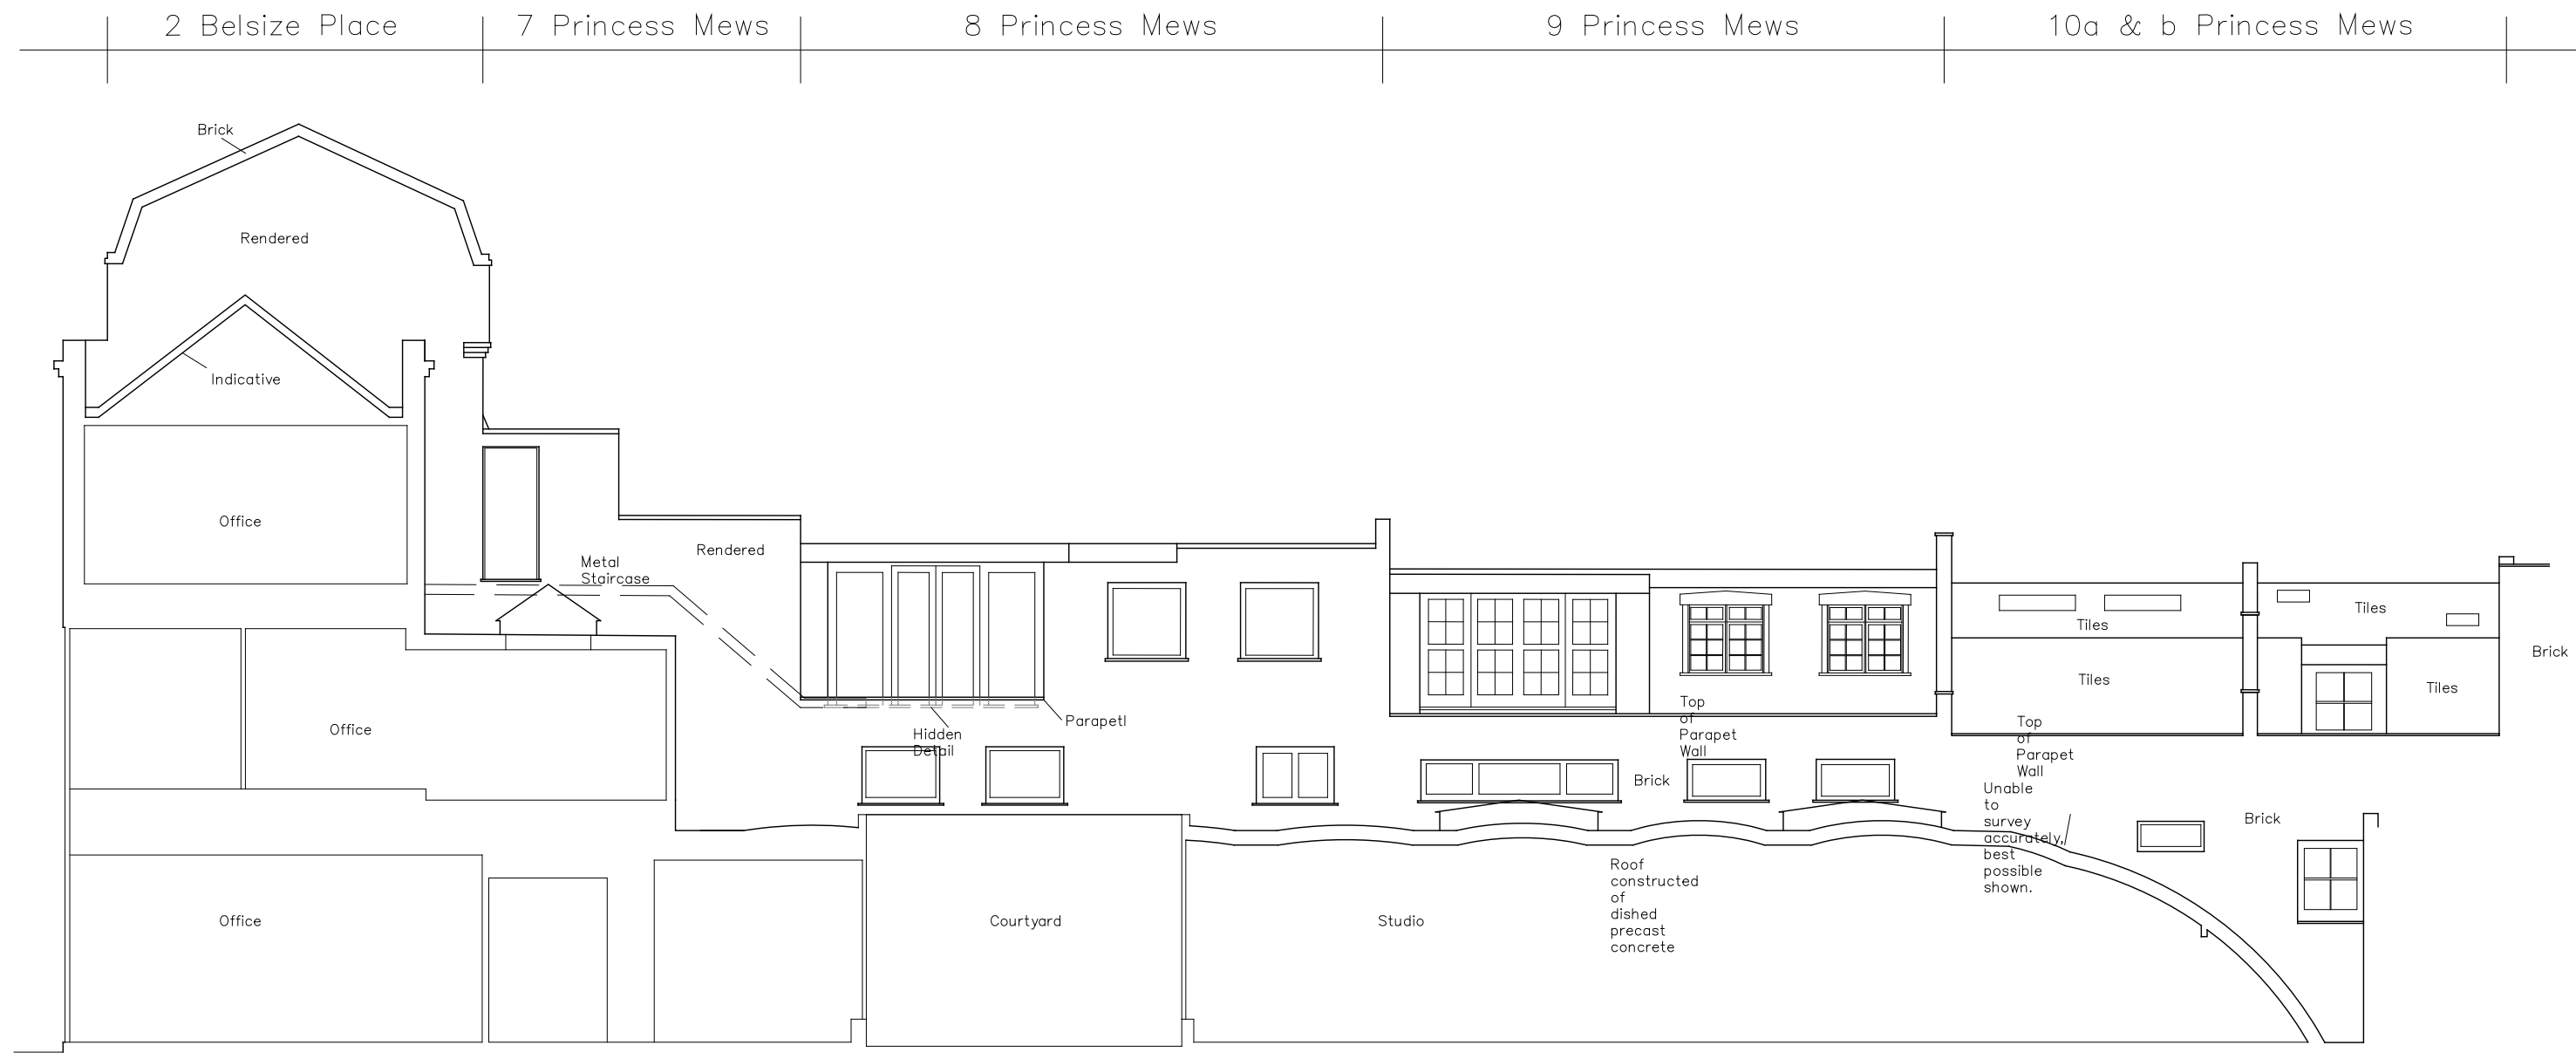

Section Elevation A  
Section through existing building showing rear of Princess Mews houses beyond

**PKS**  
architects

project

3 BELSIZE PLACE

title

Existing Building - Section Elevation A

scale

1:100 @ A3

date

1204

author

job no.

807

dwg no.

807-080-04

rev.

1

DO NOT SCALE FROM THIS DRAWING : Verify all dimensions on site

© PKS Architects LLP 10 Deane House Studios, Greenwood Place, London, NW5 1LB t. 020 7424 4800 f. 020 7424 4801 e. pks@pksarchitects.com

Belsize Place

7 PRINCESS MEWS

8 PRINCESS MEWS

9 PRINCESS MEWS

10 PRINCESS MEWS


EXTERNAL COURTYARD

Garage Block

 to be demolished

|                                                                |         |                                |         |     |
|----------------------------------------------------------------|---------|--------------------------------|---------|-----|
| DO NOT SCALE FROM THIS DRAWING : Verify all dimensions on site |         |                                |         |     |
| <b>PKS</b><br>architects                                       | project | 3 BELSIZE PLACE                |         |     |
|                                                                | site    | DEMOLITION - GROUND FLOOR PLAN |         |     |
|                                                                | scale   | 1:100 @ A3                     | author  | GP  |
|                                                                | date    | 31.05.12                       | job no. | 807 |
| 150-00                                                         |         |                                | rev.    | -   |



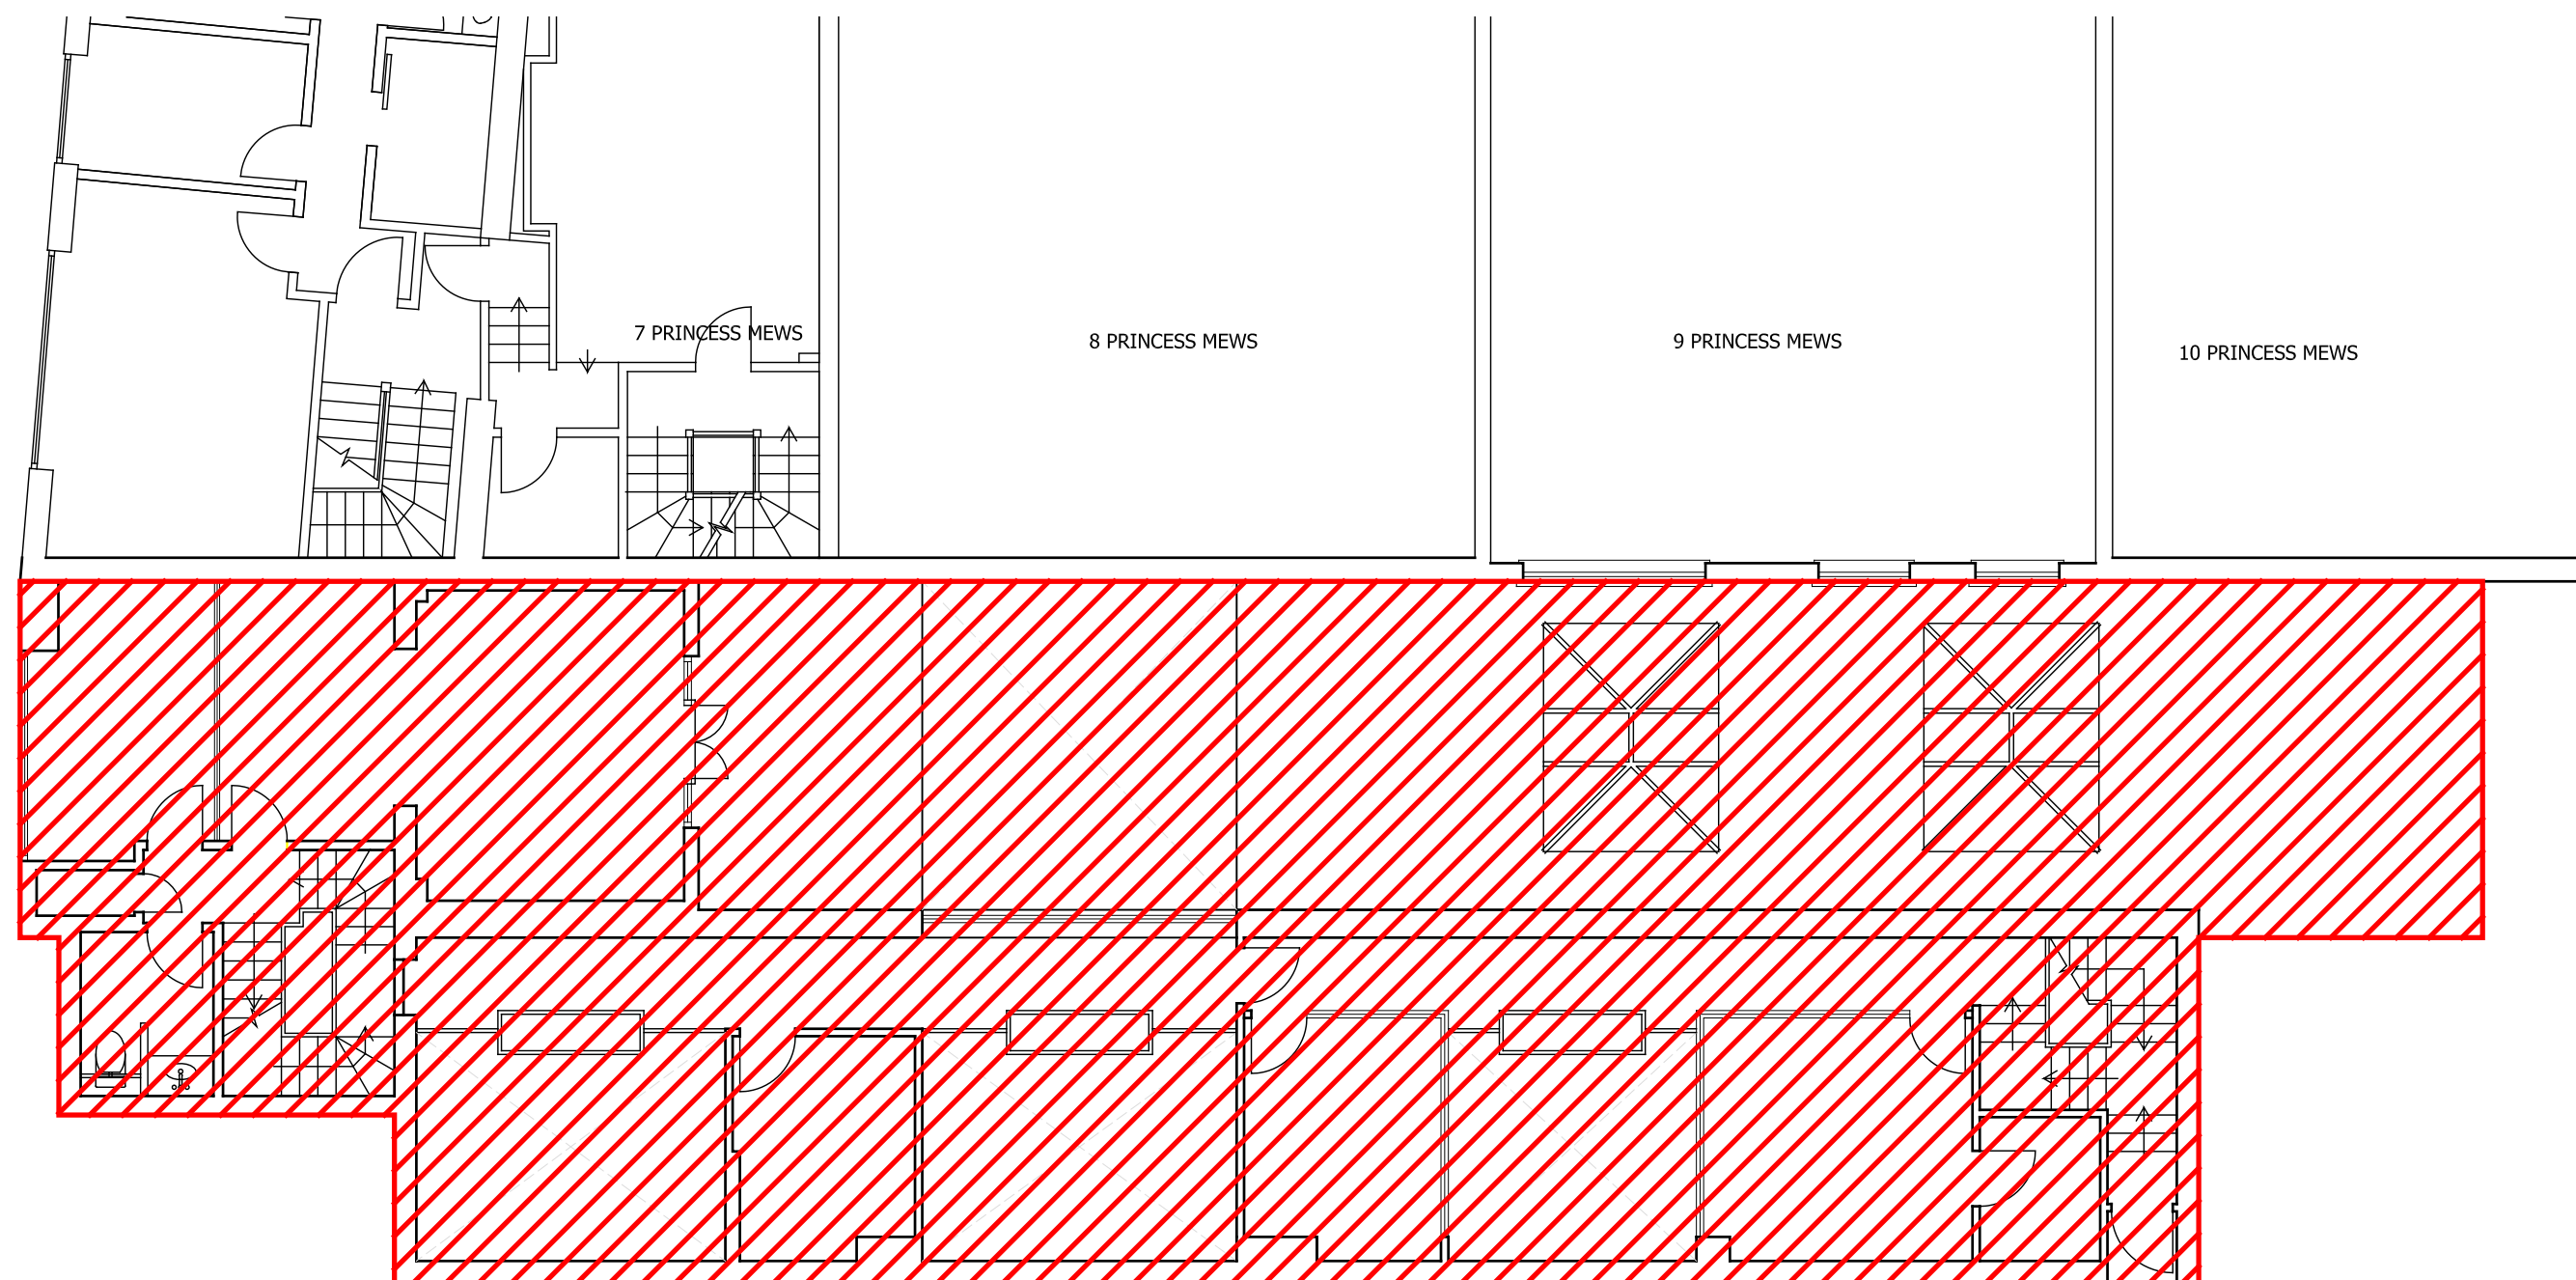

 to be demolished

**PKS**  
architects

project  
3 BELSIZE PLACE

site  
DEMOLITION - FIRST FLOOR PLAN

scale  
1:100 @ A3

date  
31.05.12


author  
GP

job no.  
807

dwg no.  
150-01

rev.  
-

DO NOT SCALE FROM THIS DRAWING : Verify all dimensions on site  
© PKS Architects LLP 10 Deane House Studios, Greenwood Place, London, NW5 1LB t. 020 7424 4800 f. 020 7424 4801 e. pks@pksarchitects.com

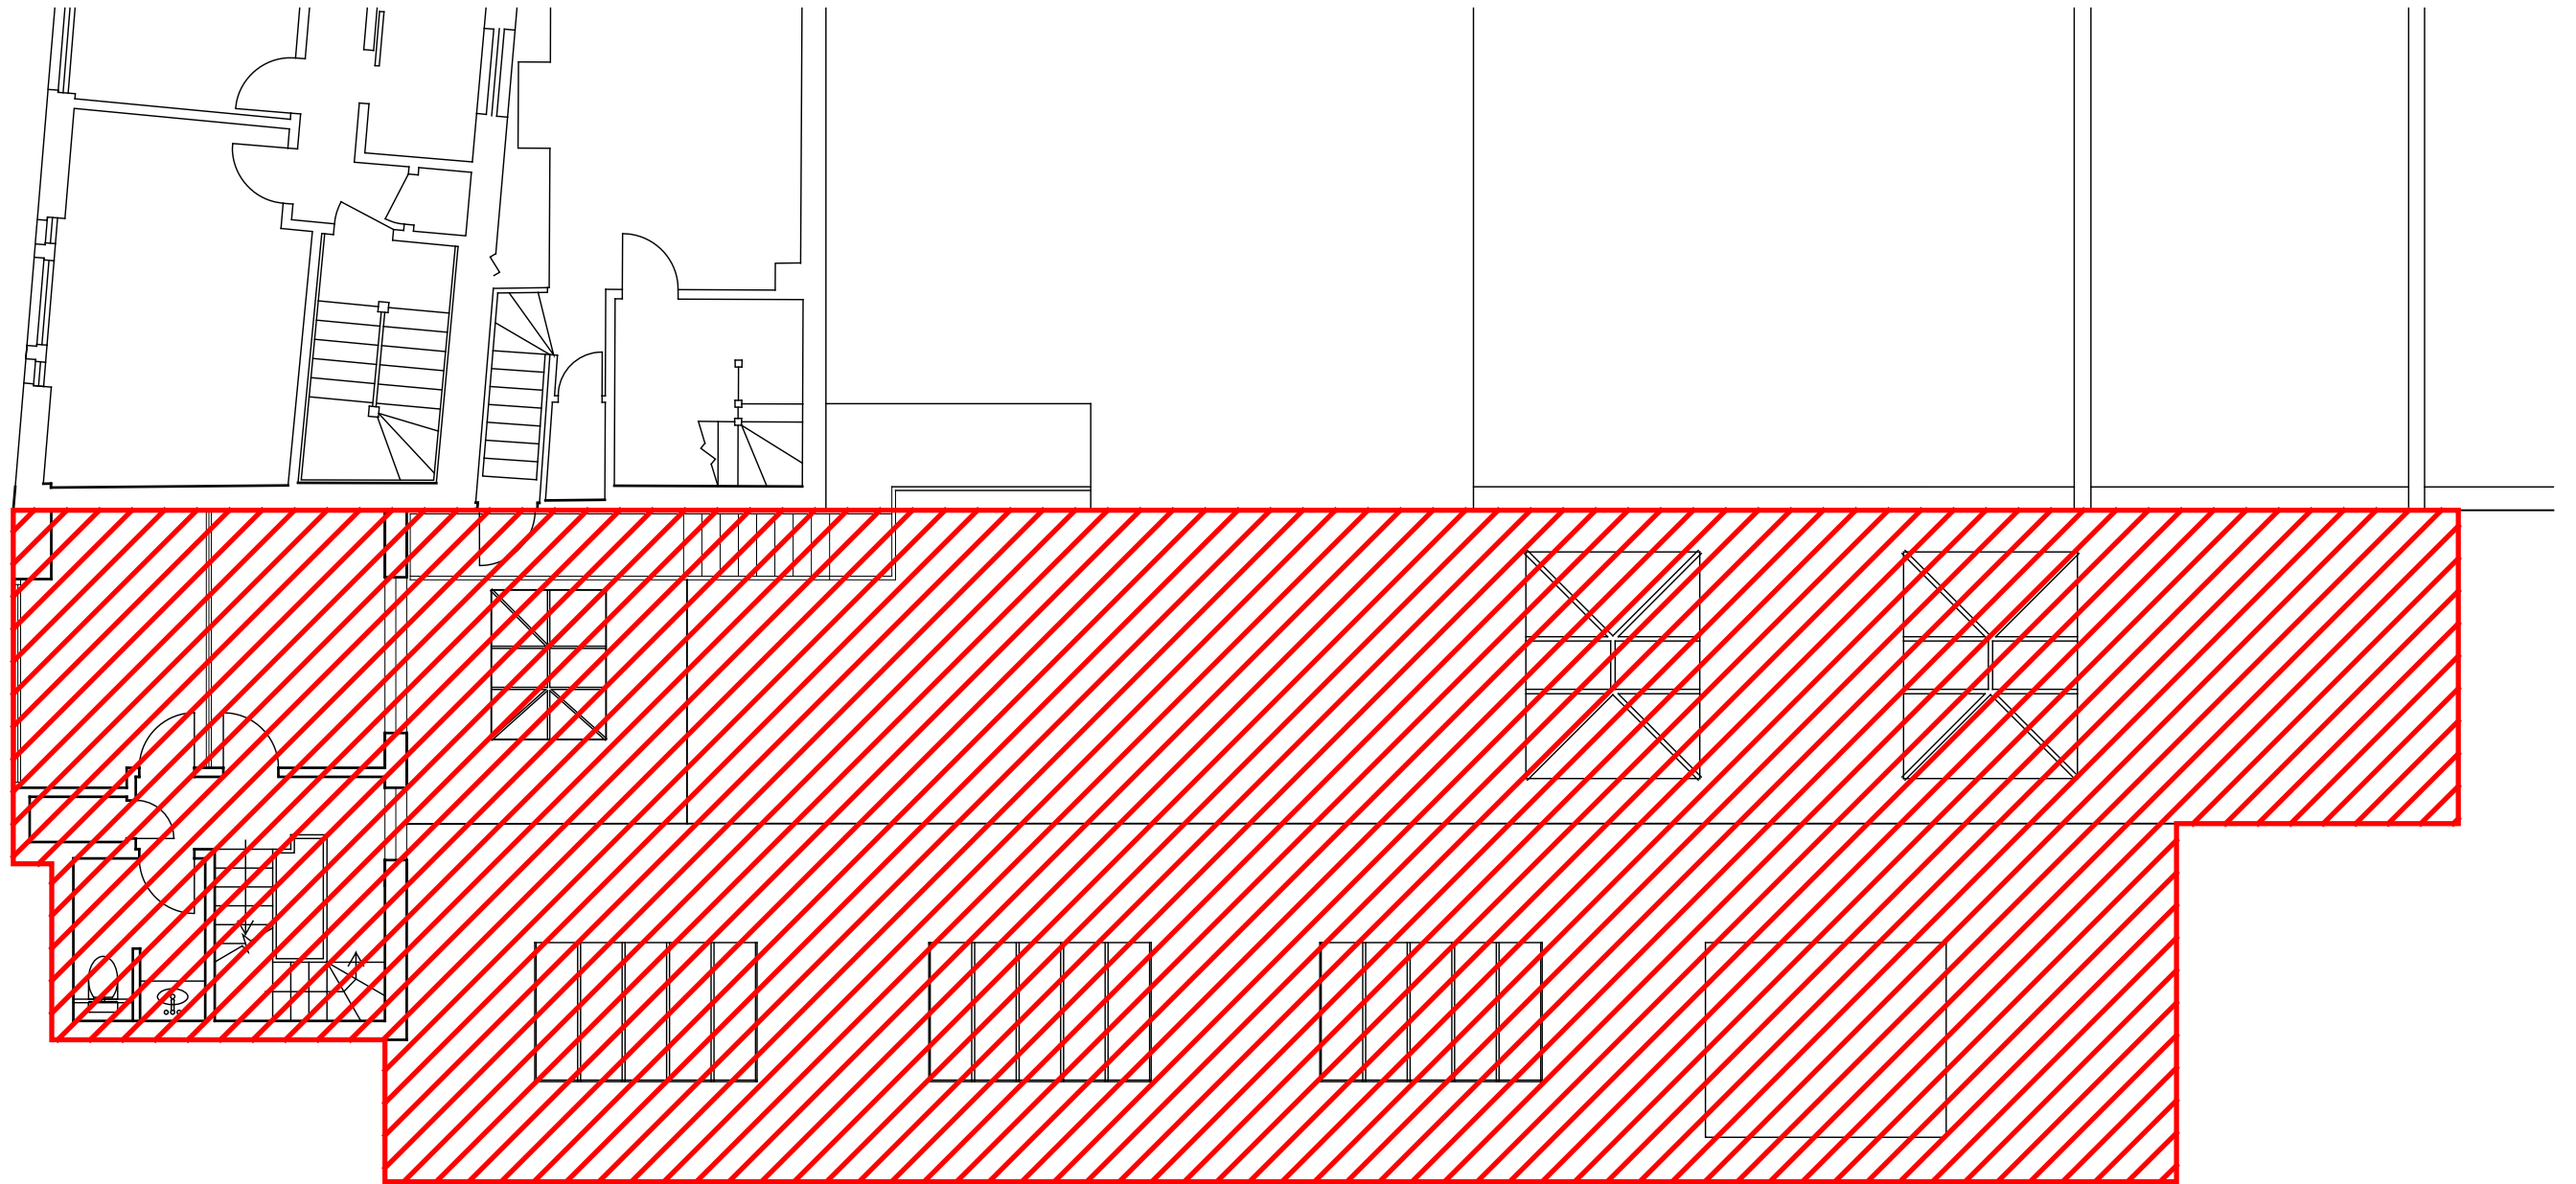


 to be demolished

|                                                                |                                      |             |           |      |
|----------------------------------------------------------------|--------------------------------------|-------------|-----------|------|
| DO NOT SCALE FROM THIS DRAWING : verify all dimensions on site |                                      |             |           |      |
| <b>P K S</b><br>architects                                     | project 3 BELSIZE PLACE              |             |           |      |
|                                                                | title DEMOLITION - SECOND FLOOR PLAN |             |           |      |
|                                                                | scale 1:100 @ A3                     | author GP   | desig no. | rev. |
|                                                                | date 31.05.12                        | job no. 807 | 150-02    | -    |
|                                                                |                                      |             |           |      |



 to be demolished

|                                                                |         |                                         |             |         |
|----------------------------------------------------------------|---------|-----------------------------------------|-------------|---------|
| DO NOT SCALE FROM THIS DRAWING : Verify all dimensions on site |         |                                         |             |         |
| <b>PKS</b><br>architects                                       | project | 3 BELSIZE PLACE                         |             |         |
|                                                                | title   | Demolition - Elevation to Belsize Place |             |         |
|                                                                | scale   | 1:100 @ A3                              | author      | dwg no. |
|                                                                | date    | 31.05.12                                | job no. 807 | 150-11  |
|                                                                |         |                                         |             | rev. 1  |

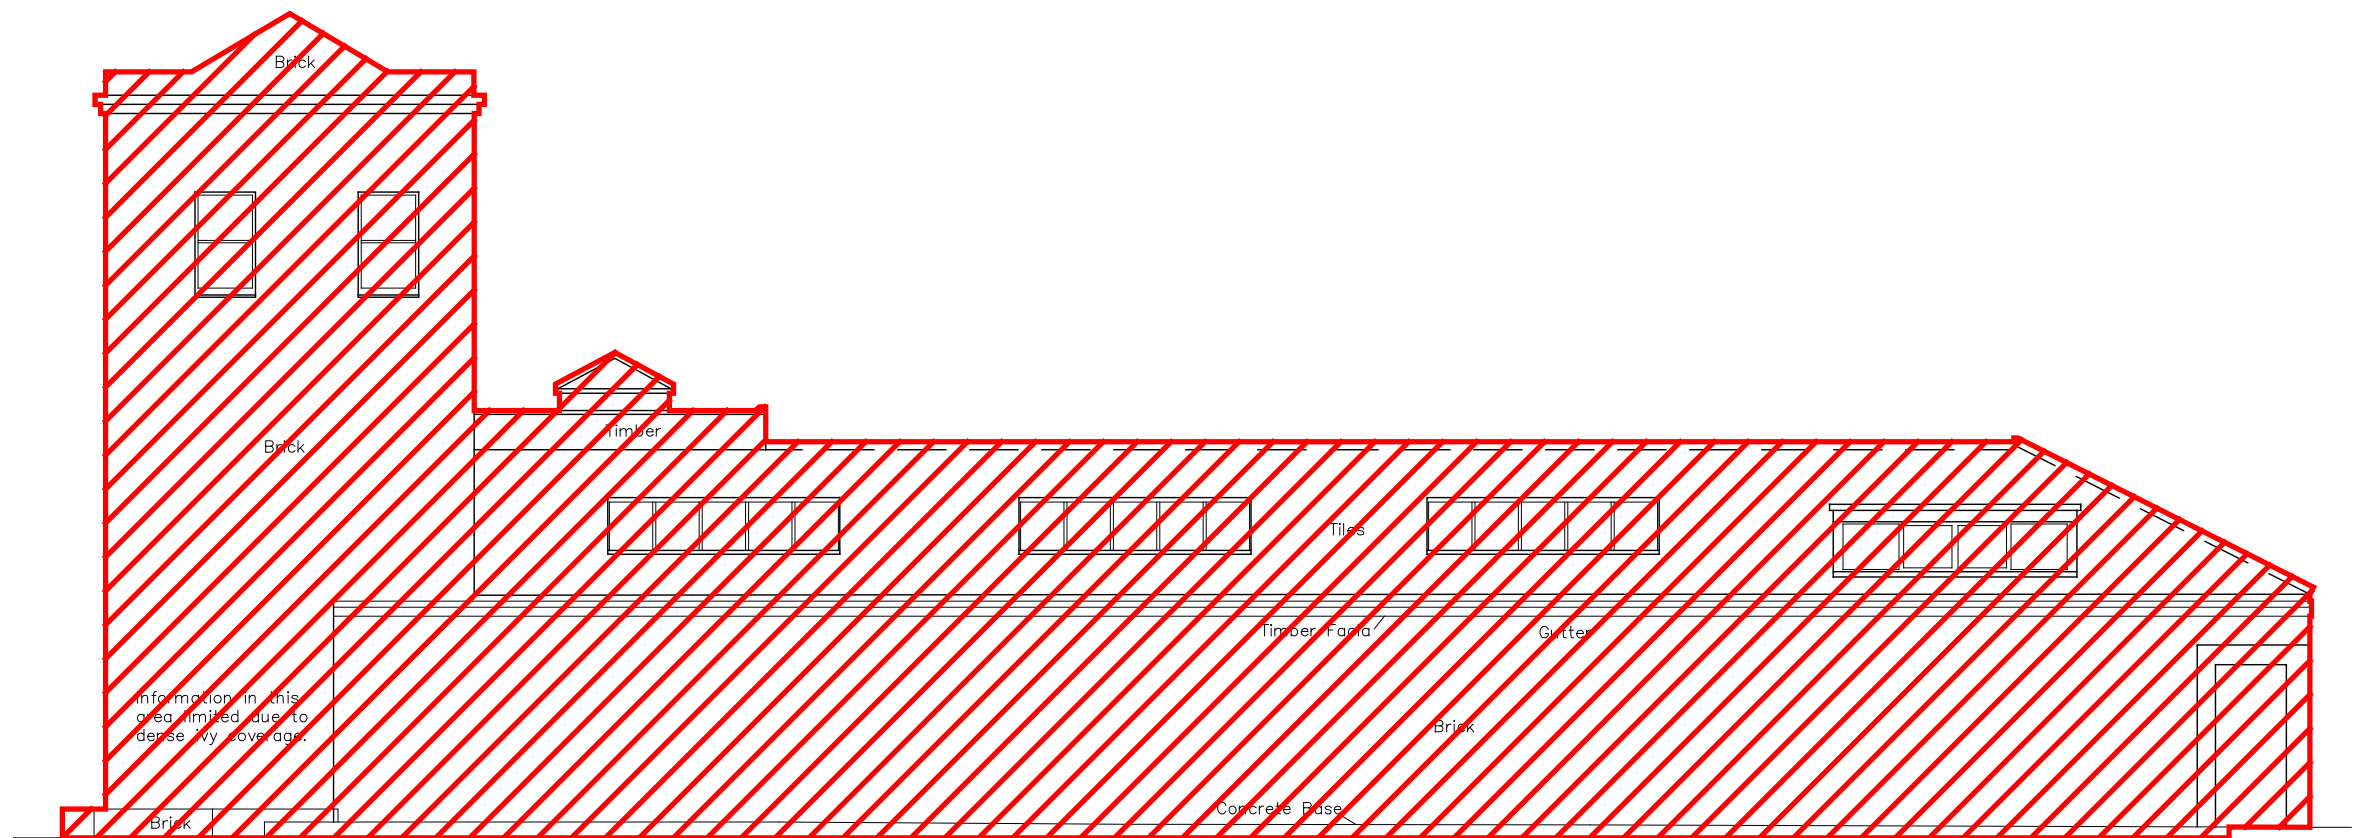


50.00M Datum

Elevation B  
Elevation of existing building to garage court

 to be demolished

DO NOT SCALE FROM THIS DRAWING : Verify all dimensions on site

|                            |         |            |                                 |         |
|----------------------------|---------|------------|---------------------------------|---------|
| <b>P K S</b><br>architects | project |            | 3 BELSIZE PLACE                 |         |
|                            | site    |            | Demolition - Elevation to court |         |
|                            | scale   | 1:100 @ A3 | author                          | dwg no. |
|                            | date    | 31.05.12   | job no. 807                     | 150-12  |
|                            |         |            |                                 | rev. -  |

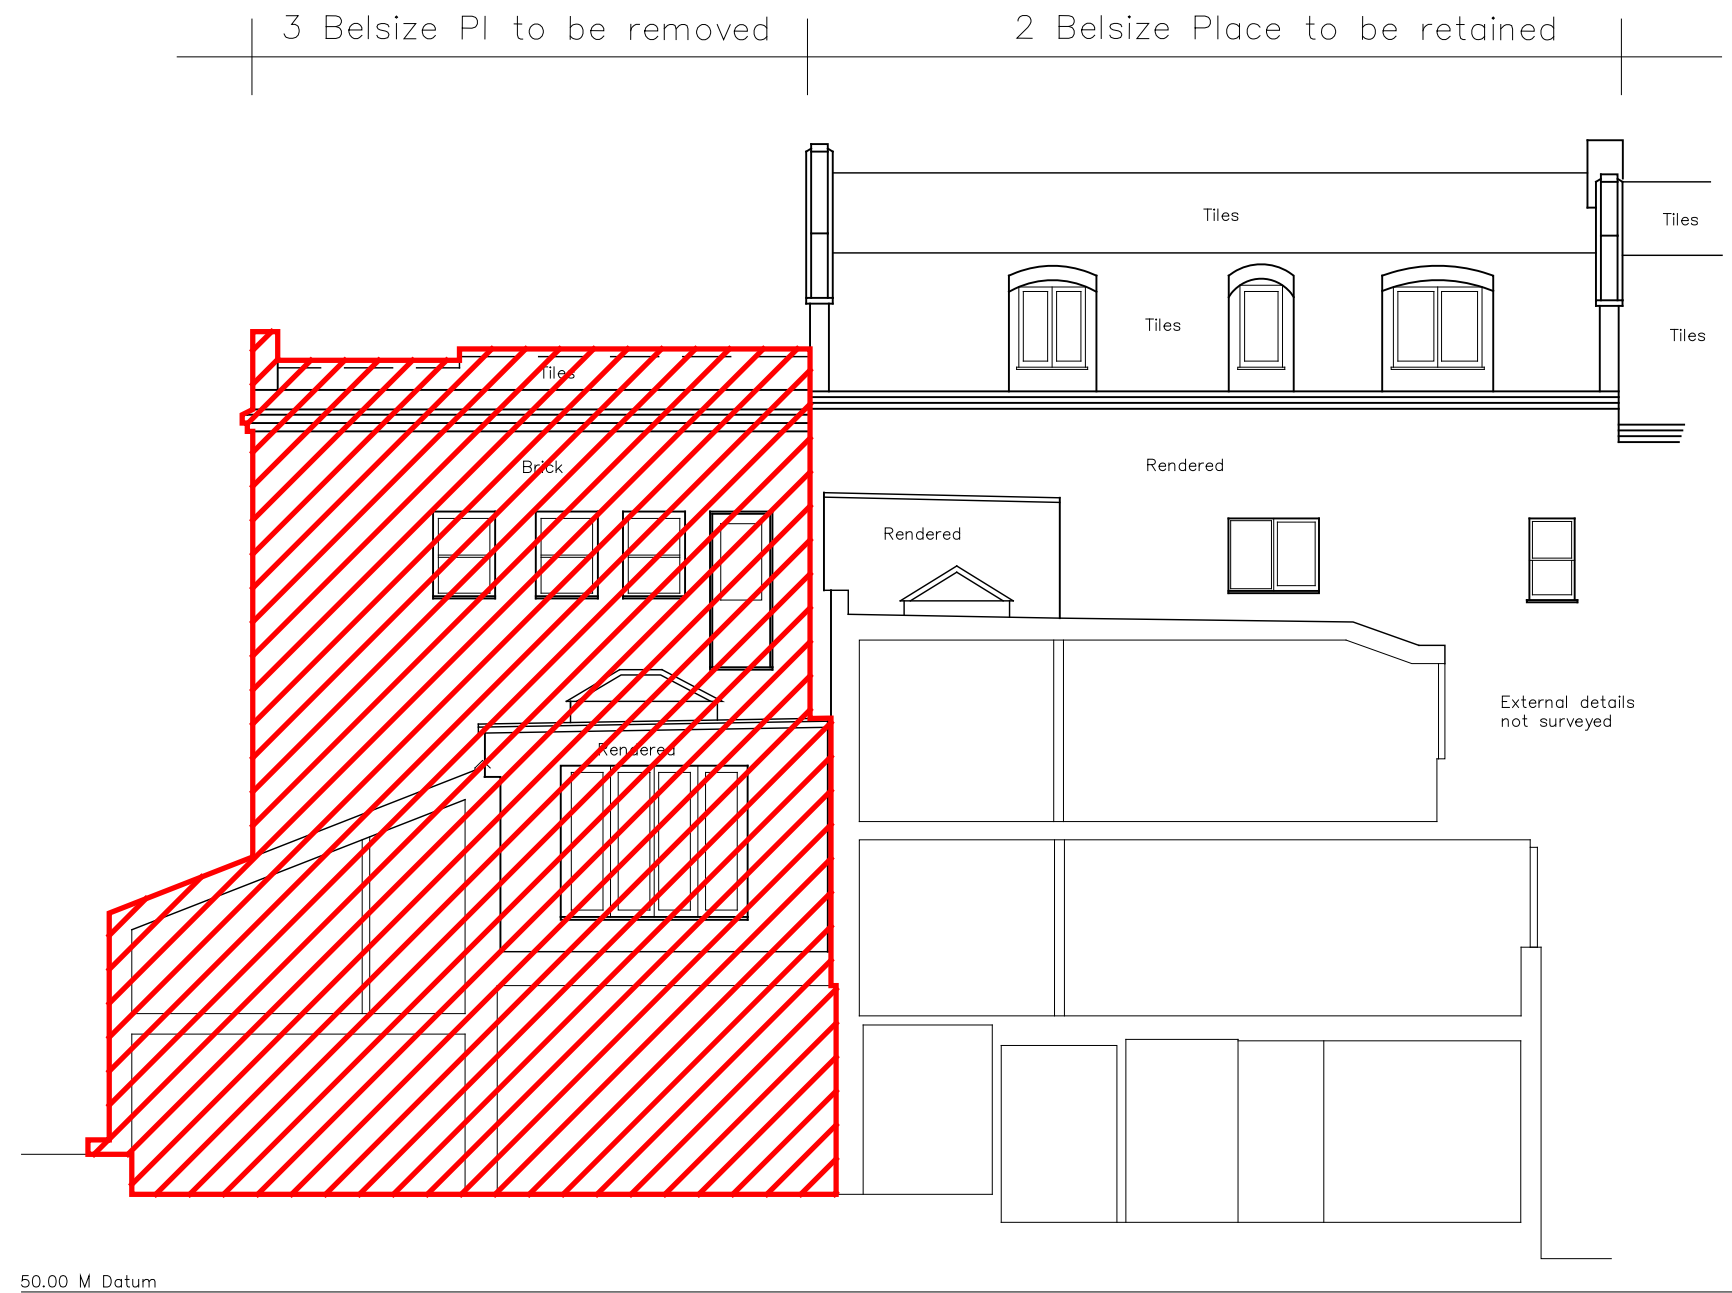

Section-Elevation D

Section through existing rear building and Princess Mews houses showing rear of buildings on Belsize Place beyond

 to be demolished

|                                                                |         |                                          |             |         |
|----------------------------------------------------------------|---------|------------------------------------------|-------------|---------|
| DO NOT SCALE FROM THIS DRAWING : Verify all dimensions on site |         |                                          |             |         |
| <b>PKS</b><br>architects                                       | project | 3 BELSIZE PLACE                          |             |         |
|                                                                | title   | Demolition - Section Elevation D to rear |             |         |
|                                                                | scale   | 1:100 @ A3                               | author      | dwg no. |
|                                                                | date    | 31.05.12                                 | job no. 807 | 150-13  |
|                                                                |         |                                          |             | rev. 1  |



Section Elevation A  
Section through existing building showing rear of Princess Mews houses beyond

to be demolished

|                                                                |                                        |             |         |      |
|----------------------------------------------------------------|----------------------------------------|-------------|---------|------|
| DO NOT SCALE FROM THIS DRAWING : Verify all dimensions on site |                                        |             |         |      |
| <b>PKS</b><br>architects                                       | project 3 BELSIZE PLACE                |             |         |      |
|                                                                | title Demolition - Section Elevation A |             |         |      |
|                                                                | scale 1:100 @ A3                       | author      | dwg no. | rev. |
|                                                                | date 31.05.12                          | job no. 807 | 150-14  | 1    |