



DO NOT SCALE FROM THIS DRAWING: Verify all dimensions on site

PKS architects	project: 3 BELSIZE PLACE		
	site: LOCATION PLAN		
	scale: 1:1250 @ A4	author:	dwg no.: 000-01
	date:	job no.: 807	rev.: 1

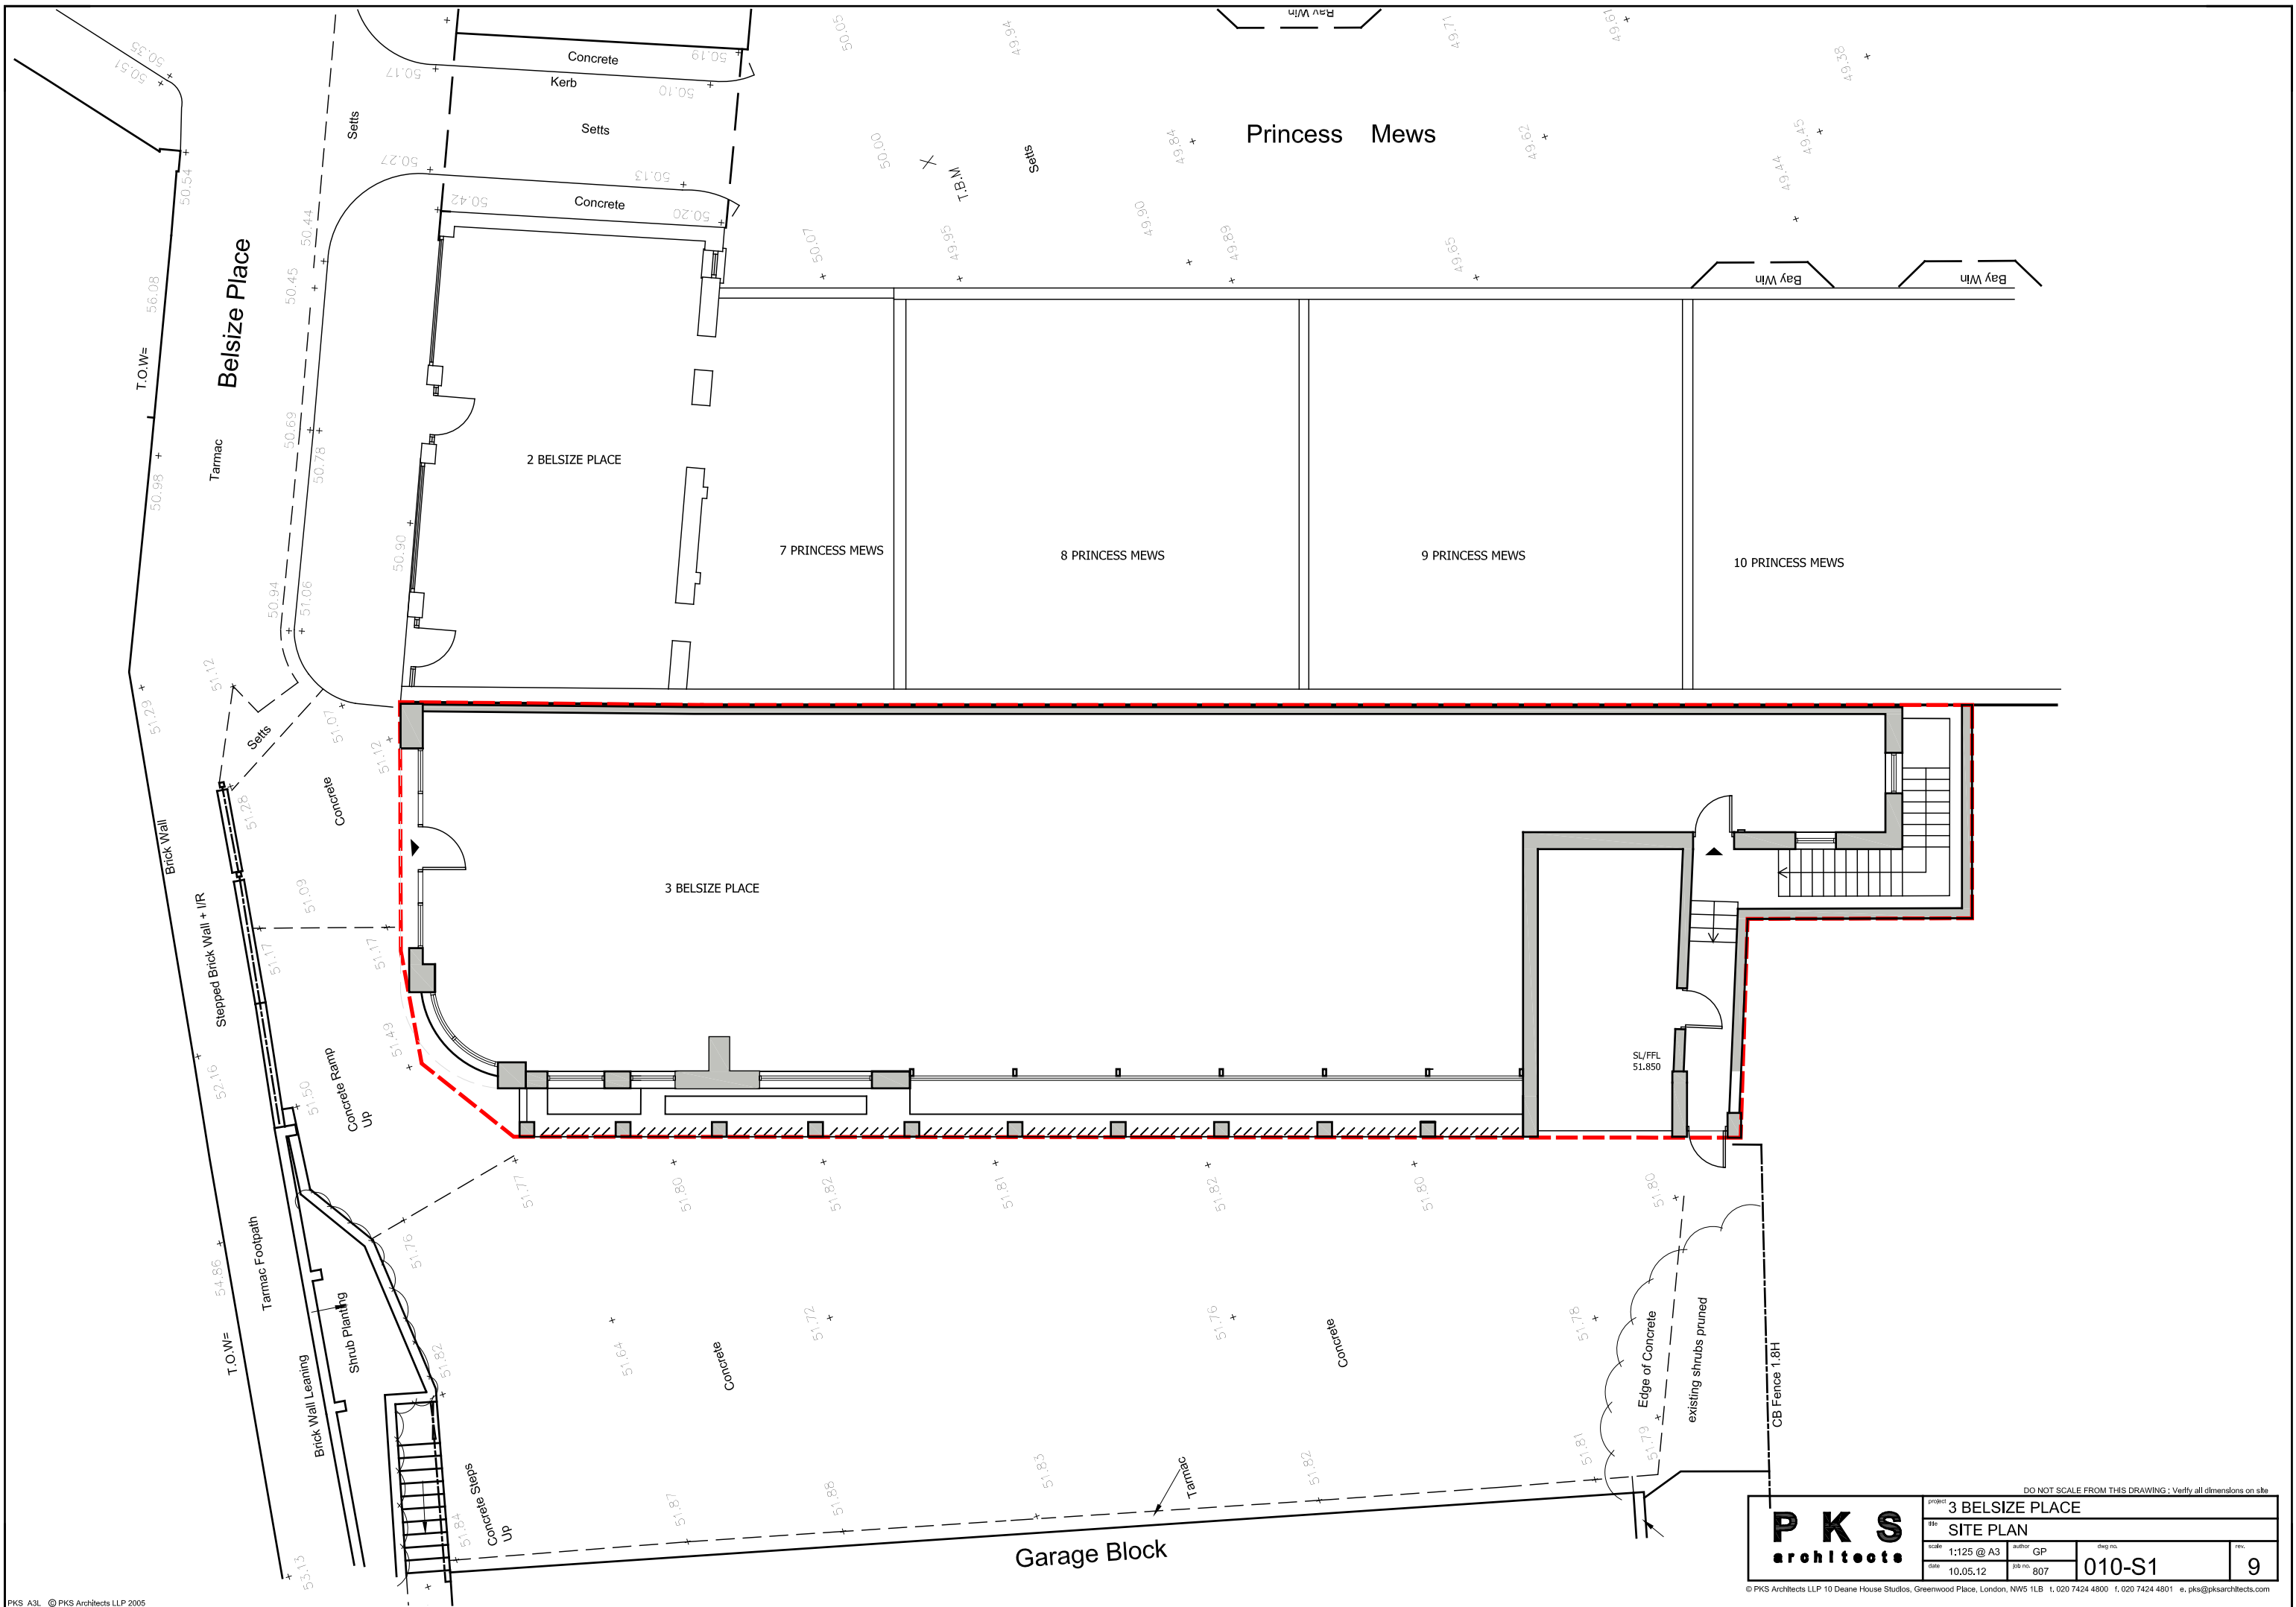

DO NOT SCALE FROM THIS DRAWING: Verify all dimensions on site


PKS architects	project 3 BELSIZE PLACE		
	site SITE PLAN		
	scale 1:125 @ A3	author GP	dwg no.
	date 10.05.12	job no. 807	010-S1
			9

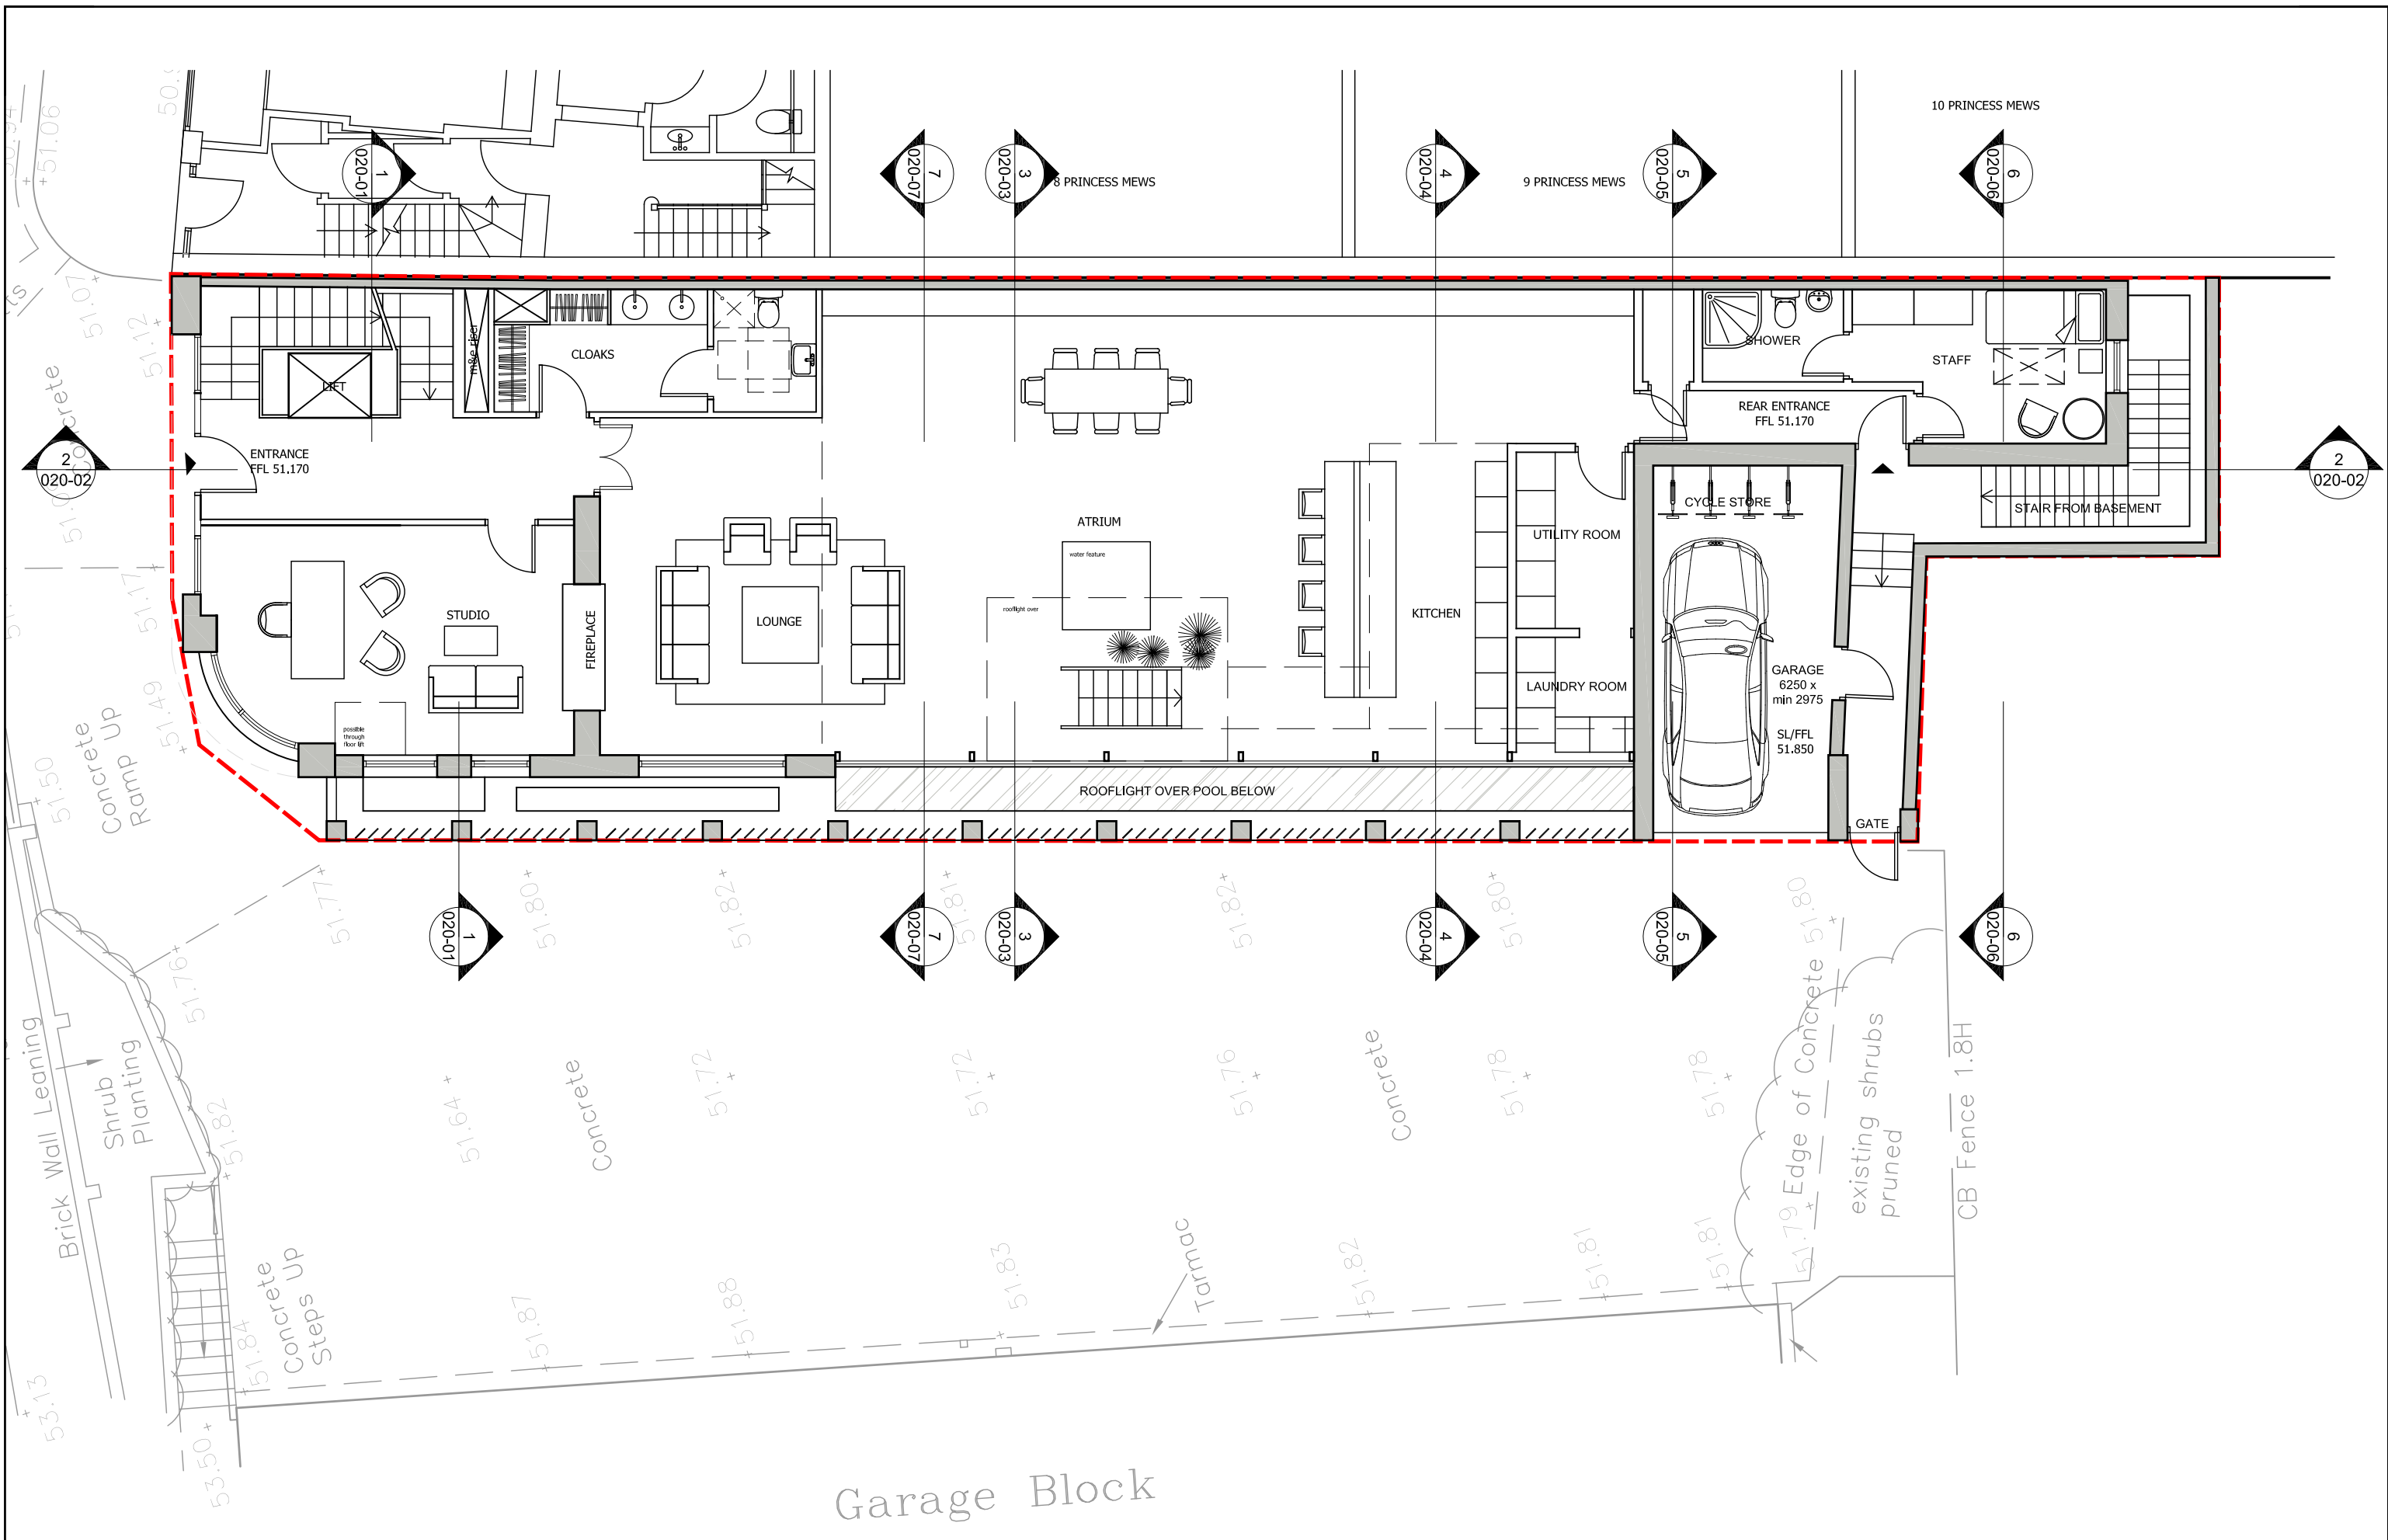

Garage Block

DO NOT SCALE FROM THIS DRAWING : Verify all dimensions on site

PKS architects	project 3 BELSIZE PLACE			8
	site GROUND FLOOR PLAN			
	scale 1:100 @ A3	author GP	dwg no. 010-00	
	date 11.11.11	job no. 807	rev.	

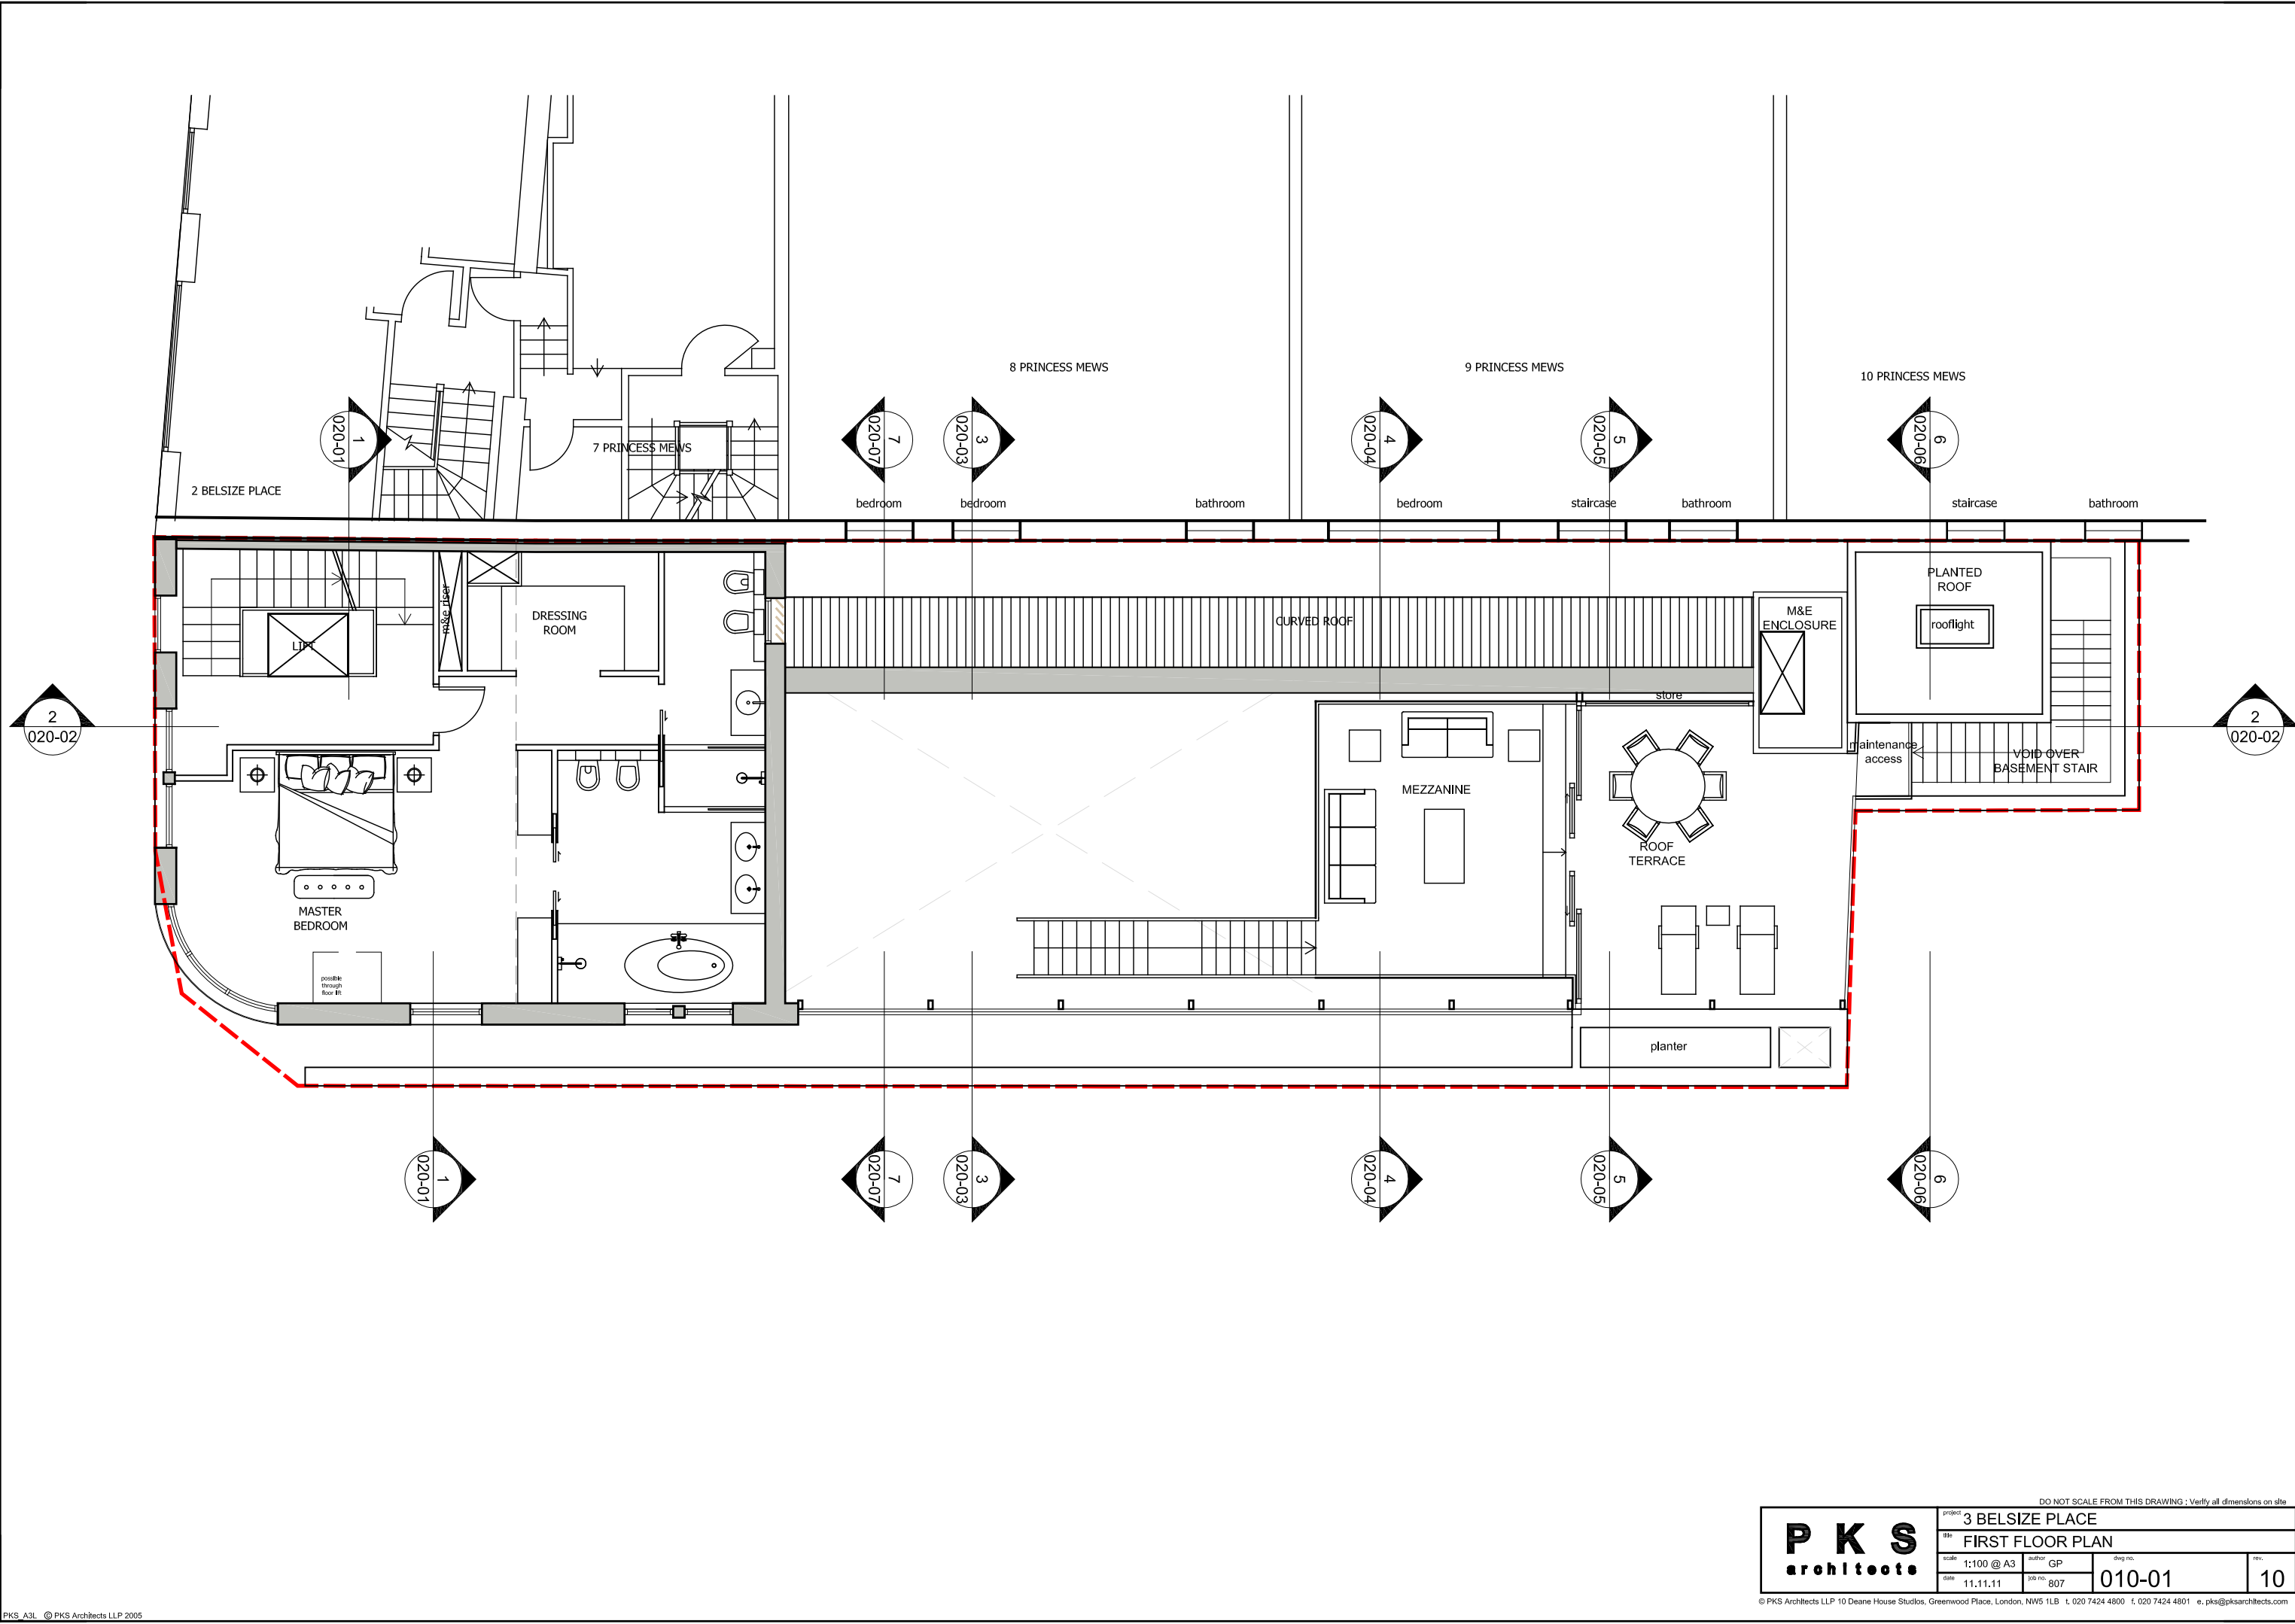

2 BELSIZE PLACE

8 PRINCESS MEWS

9 PRINCESS MEWS

10 PRINCESS MEWS

020-01

020-07

020-03

020-04

020-05

020-06

7 PRINCESS MEWS

bedroom

bedroom

bathroom

bedroom

staircase

bathroom

staircase

bathroom

DRESSING ROOM

CURVED ROOF

PLANTED ROOF

rooflight

M&E ENCLOSURE

020-02

020-02

MASTER BEDROOM

MEZZANINE

ROOF TERRACE

maintenance access

VOID OVER BASEMENT STAIR

planter

020-01

020-07

020-03


020-04

020-05

020-06


DO NOT SCALE FROM THIS DRAWING - Verify all dimensions on site

PKS architects	project: 3 BELSIZE PLACE			
	title: FIRST FLOOR PLAN			
	scale: 1:100 @ A3	author: GP	drawing no.:	rev.:
	date: 11.11.11	job no.: 807	010-01	10

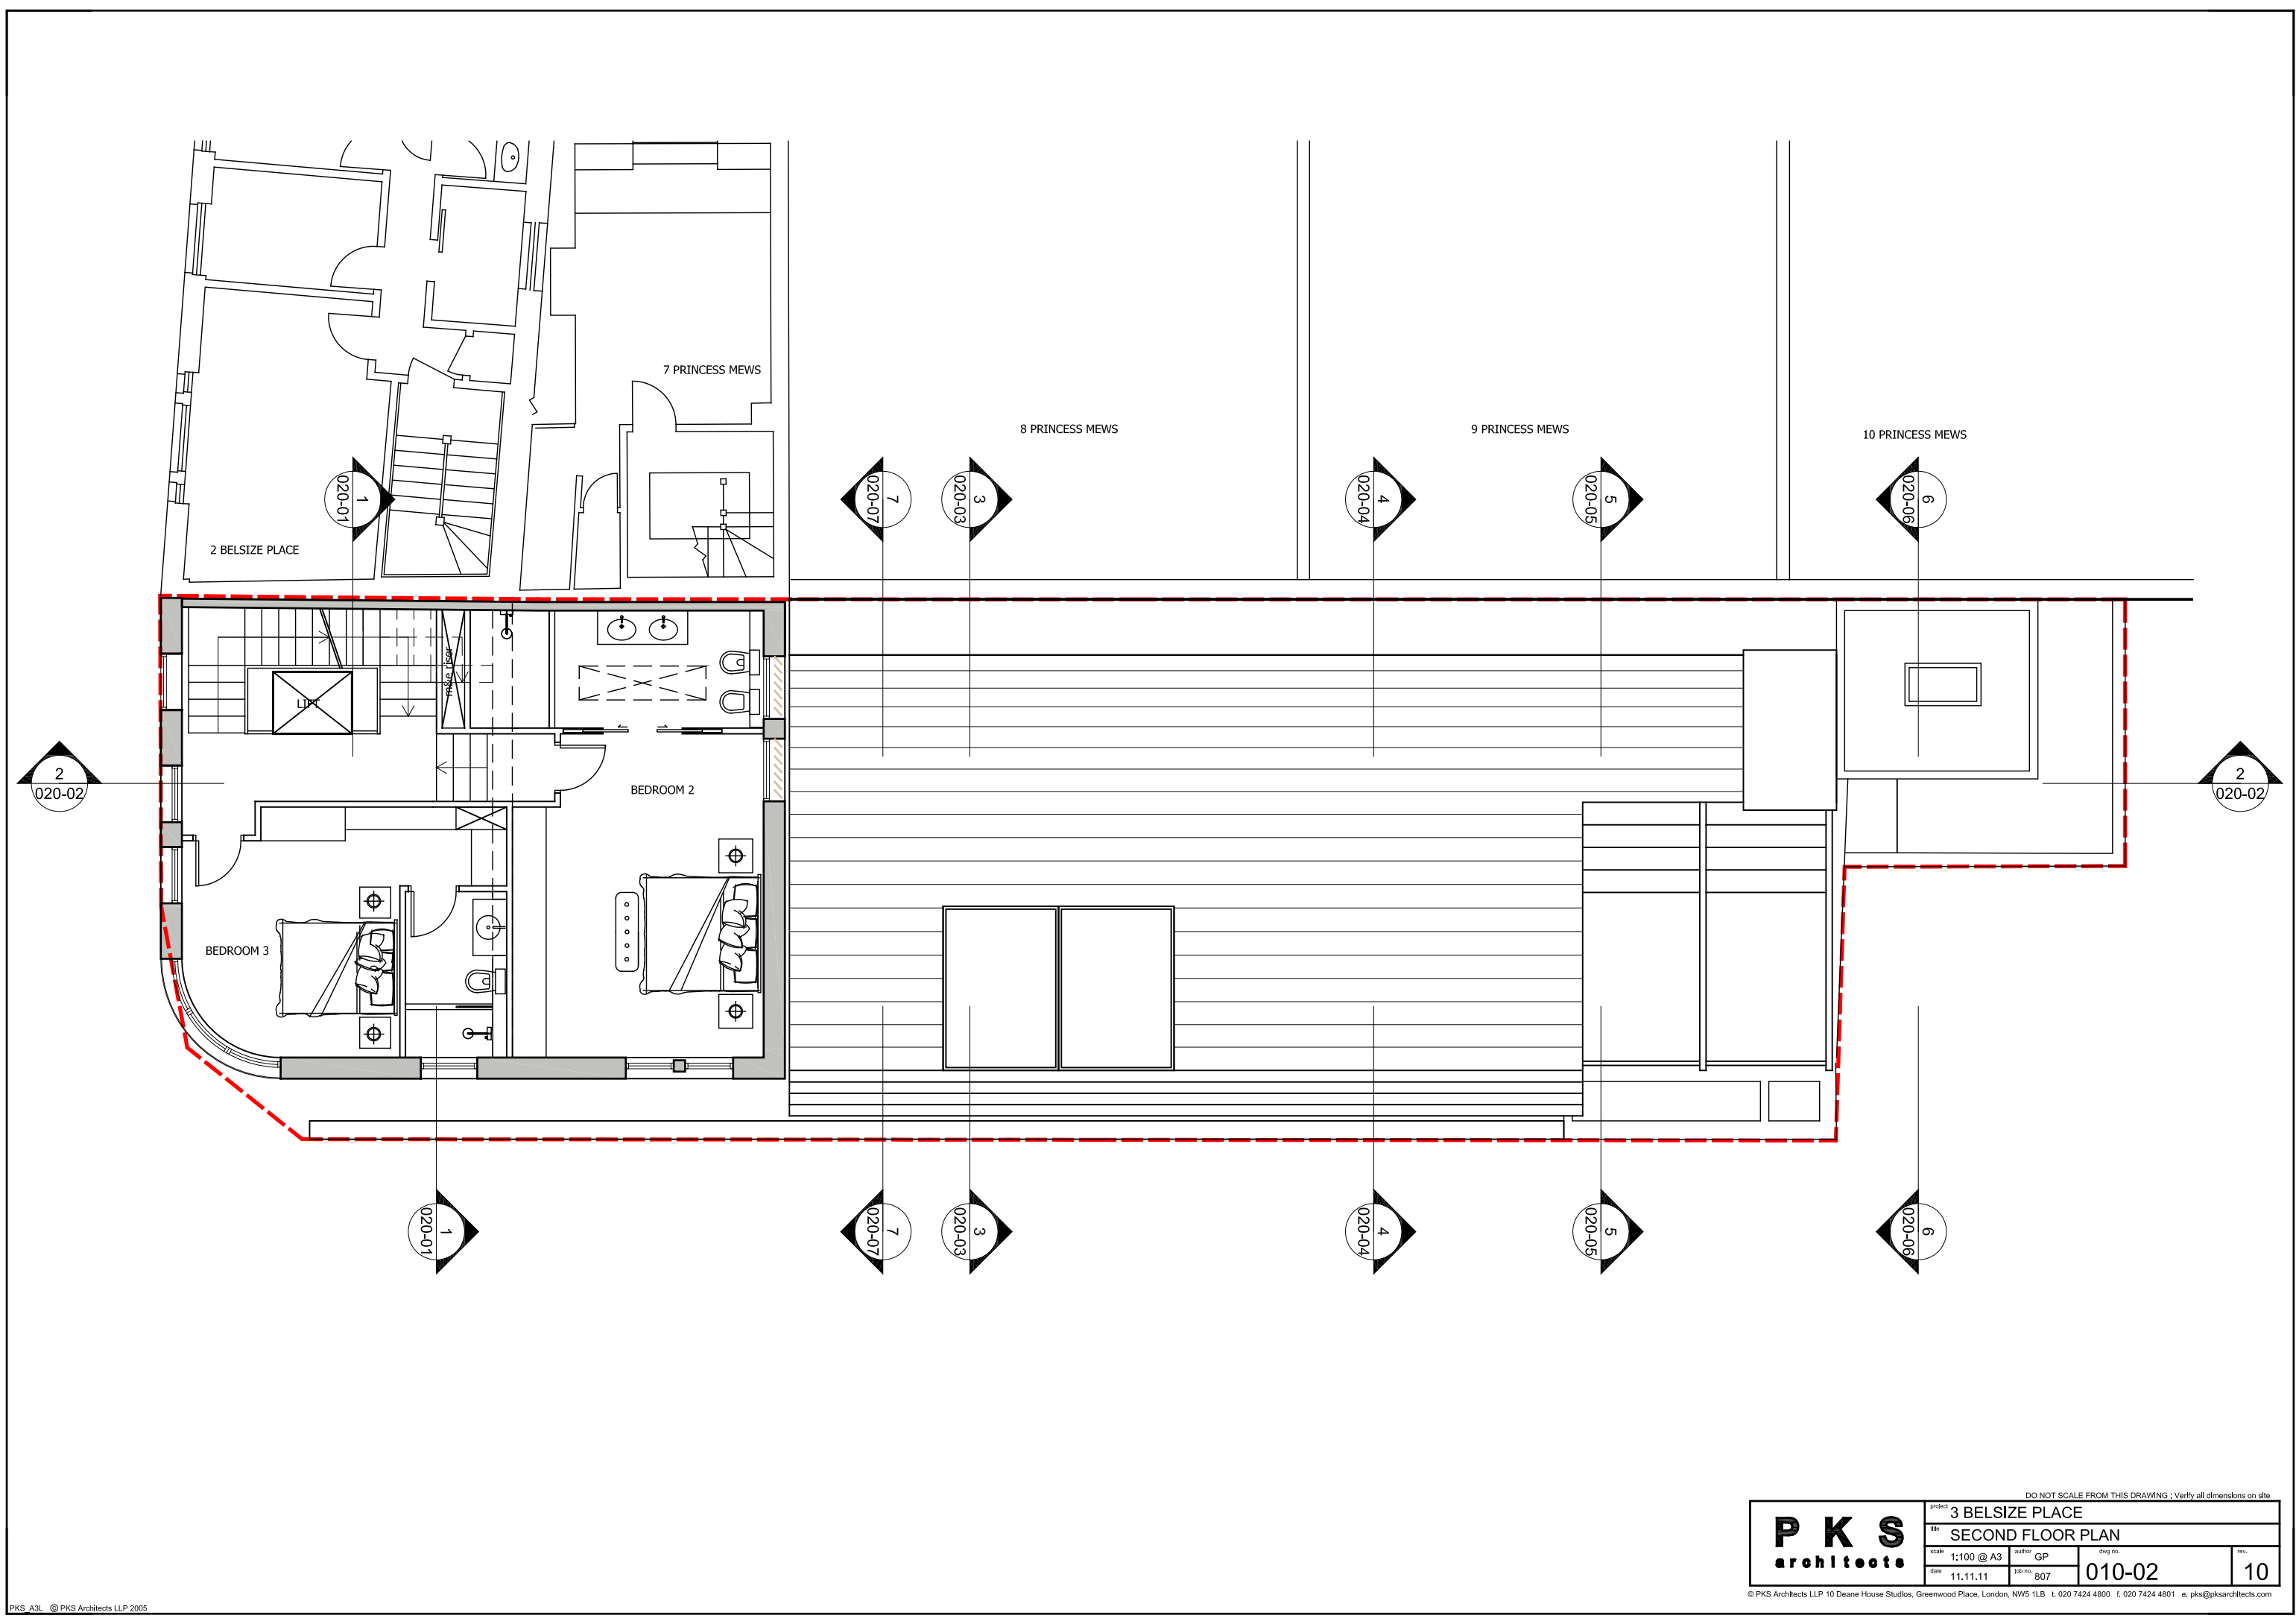


DO NOT SCALE FROM THIS DRAWING: Verify all dimensions on site

PKS architects	project 3 BELSIZE PLACE			
	title SECOND FLOOR PLAN			
	scale 1:100 @ A3	author GP	drawing no. 010-02	rev.
	date 11.11.11	job no. 807	010-02	10

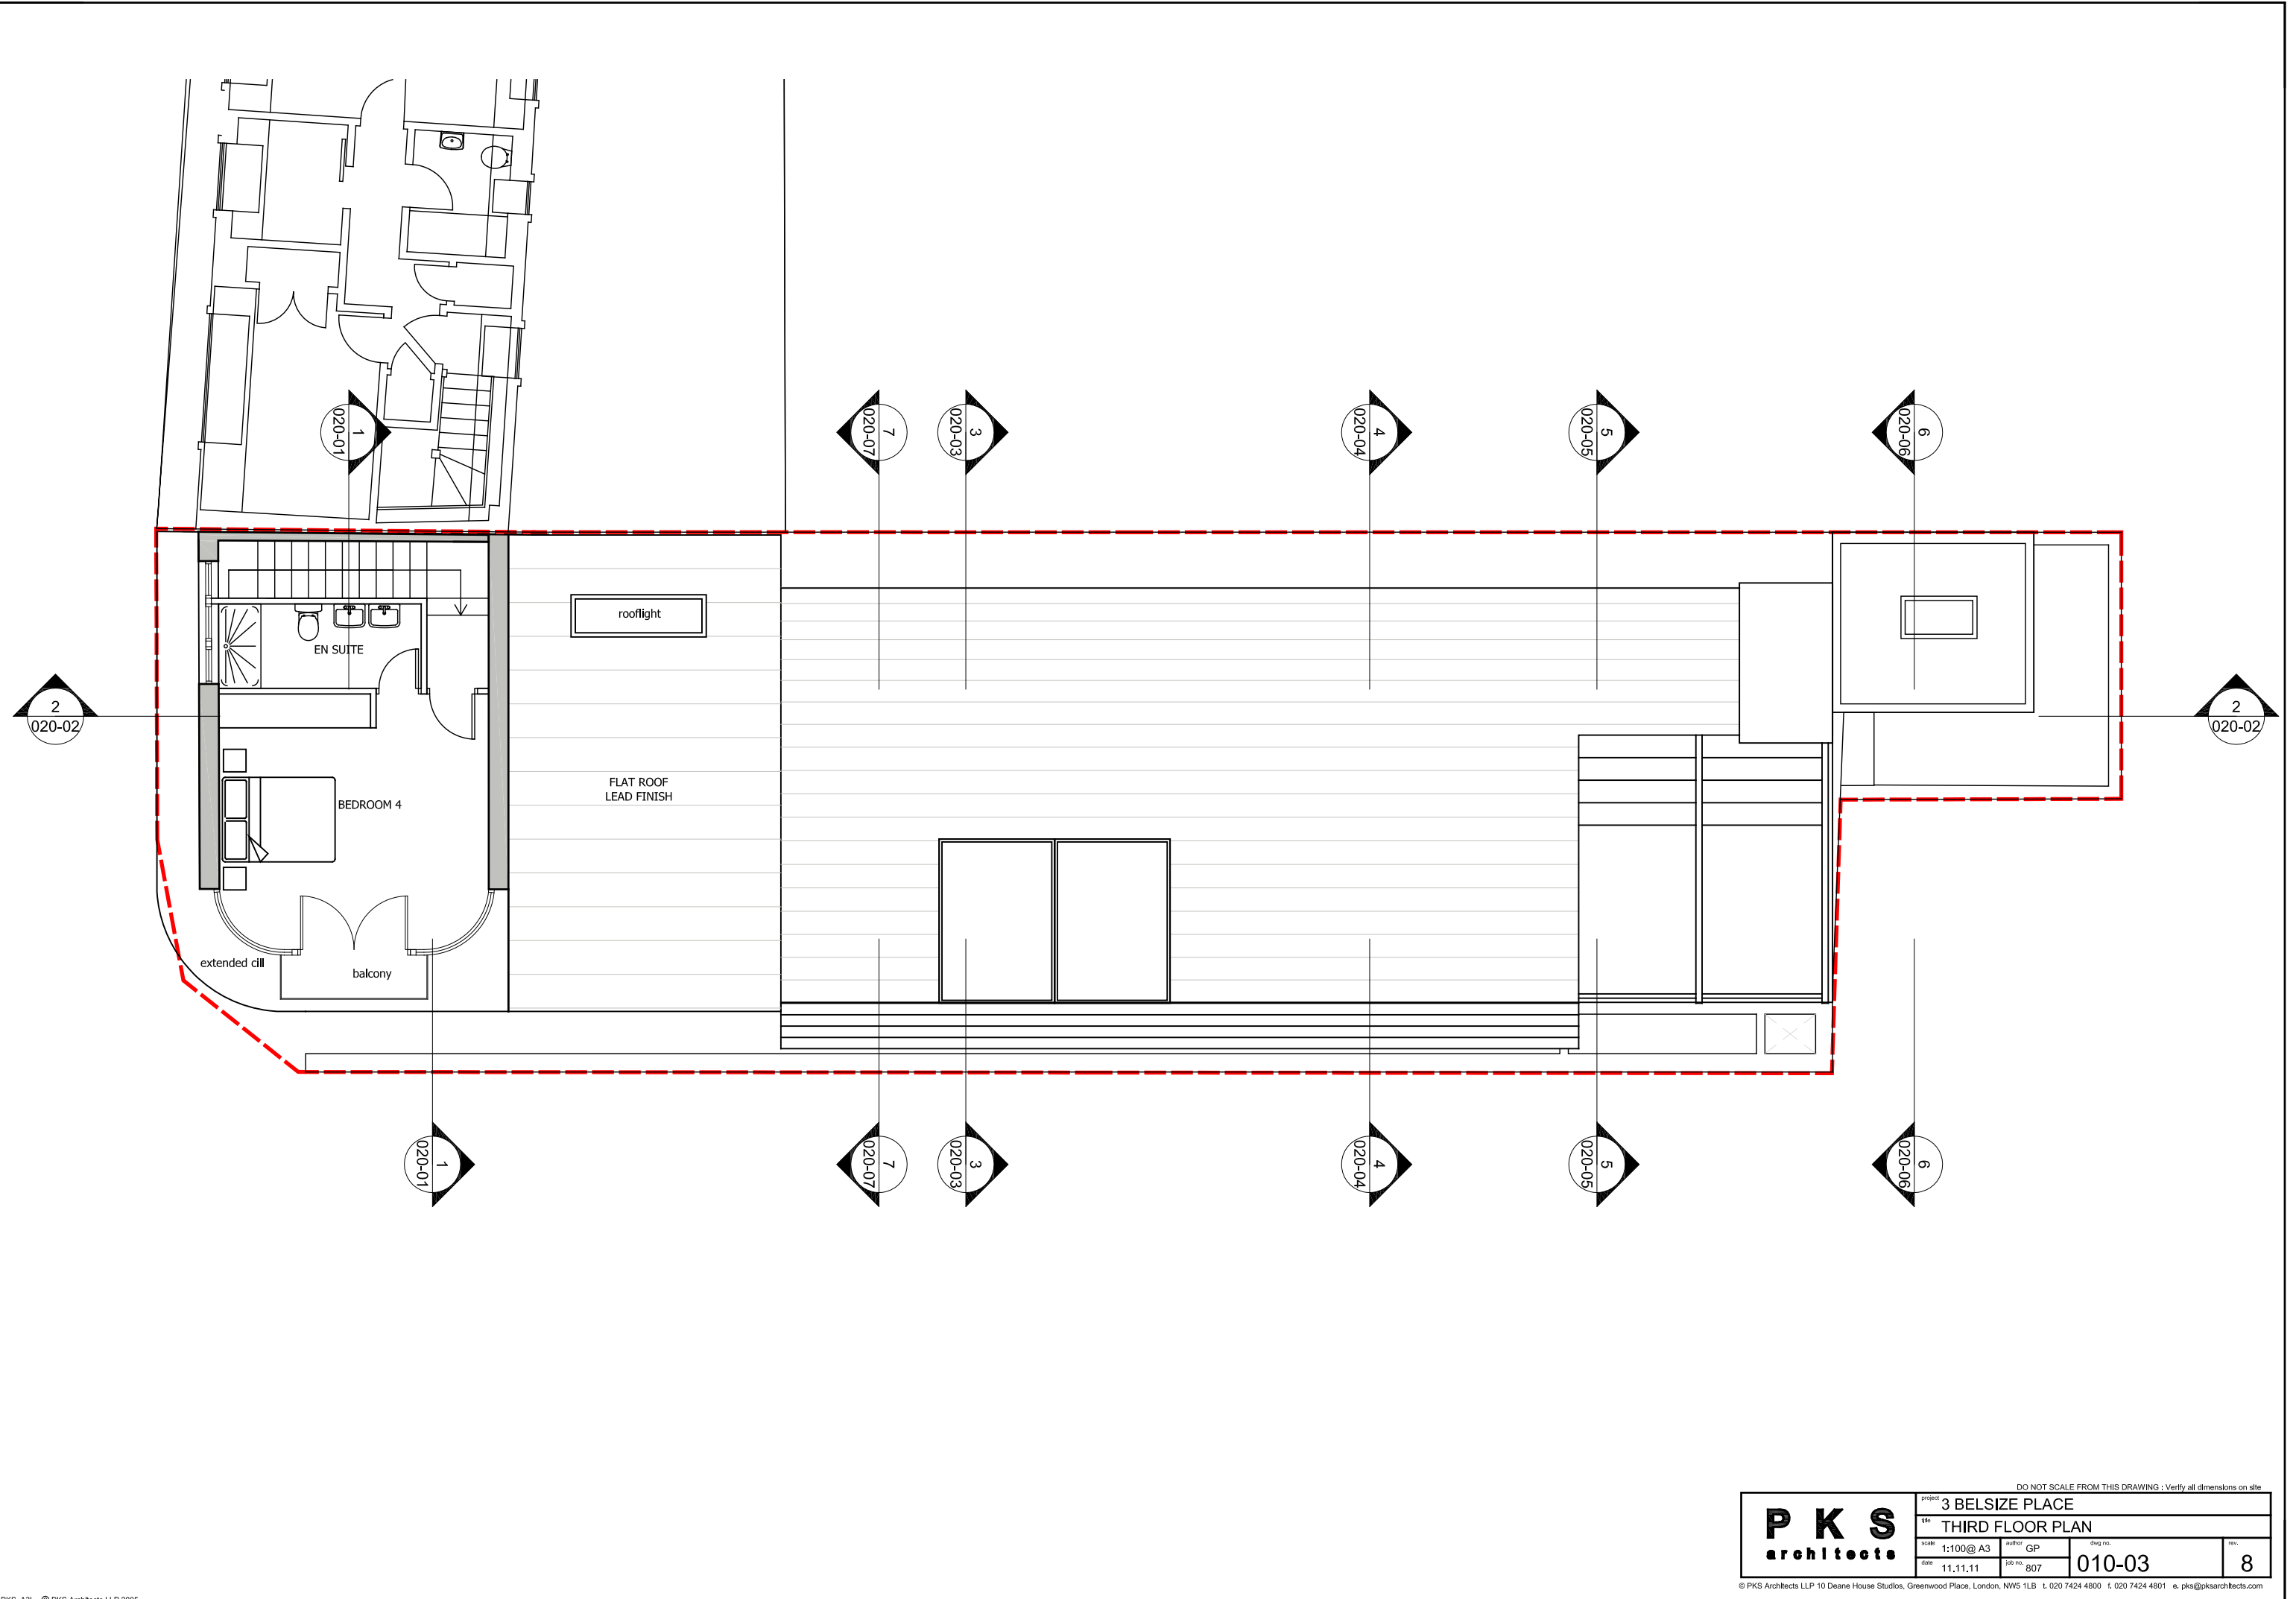


	<small>DO NOT SCALE FROM THIS DRAWING - Verify all dimensions on site</small>			
	3 BELSIZE PLACE			
	THIRD FLOOR PLAN			
	<small>scale</small> 1:100@ A3	<small>author</small> GP	<small>dwg no.</small> 010-03	<small>rev.</small> 8
<small>date</small> 11.11.11	<small>iss no.</small> 807			

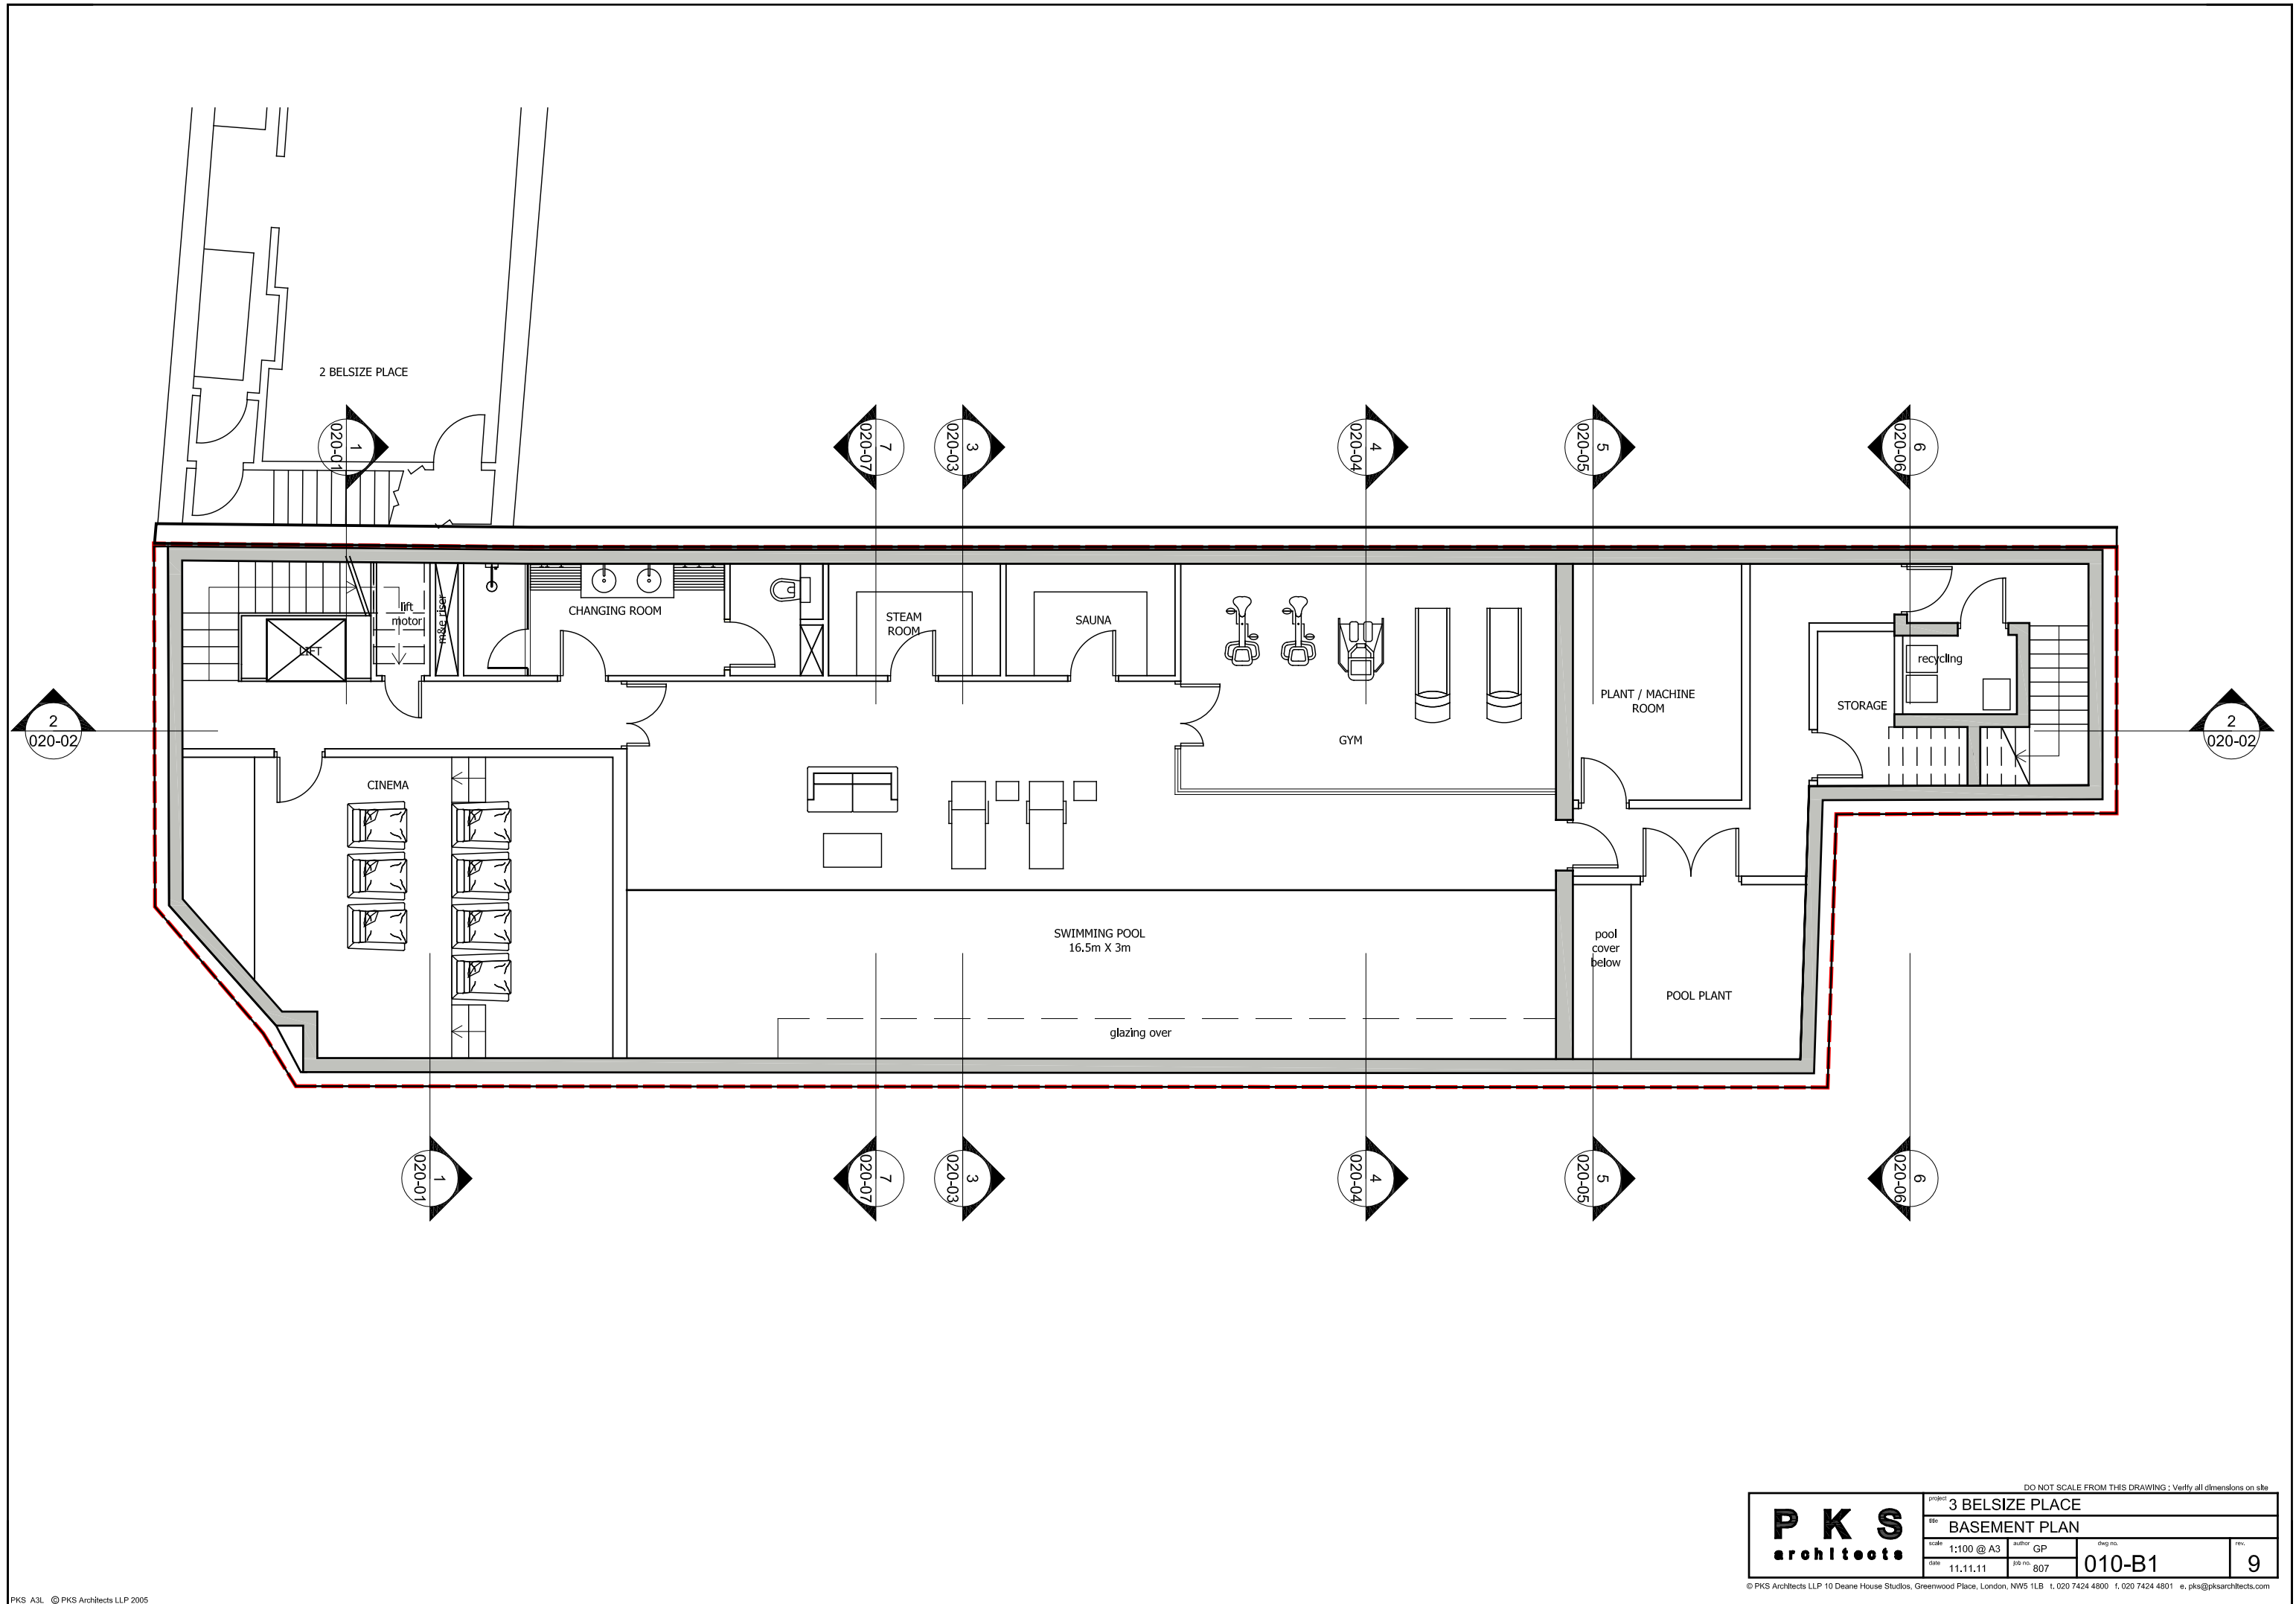

DO NOT SCALE FROM THIS DRAWING: Verify all dimensions on site

PKS architects	project 3 BELSIZE PLACE			
	title BASEMENT PLAN			
	scale 1:100 @ A3	author GP	draw no.	rev.
	date 11.11.11	job no. 807	010-B1	9

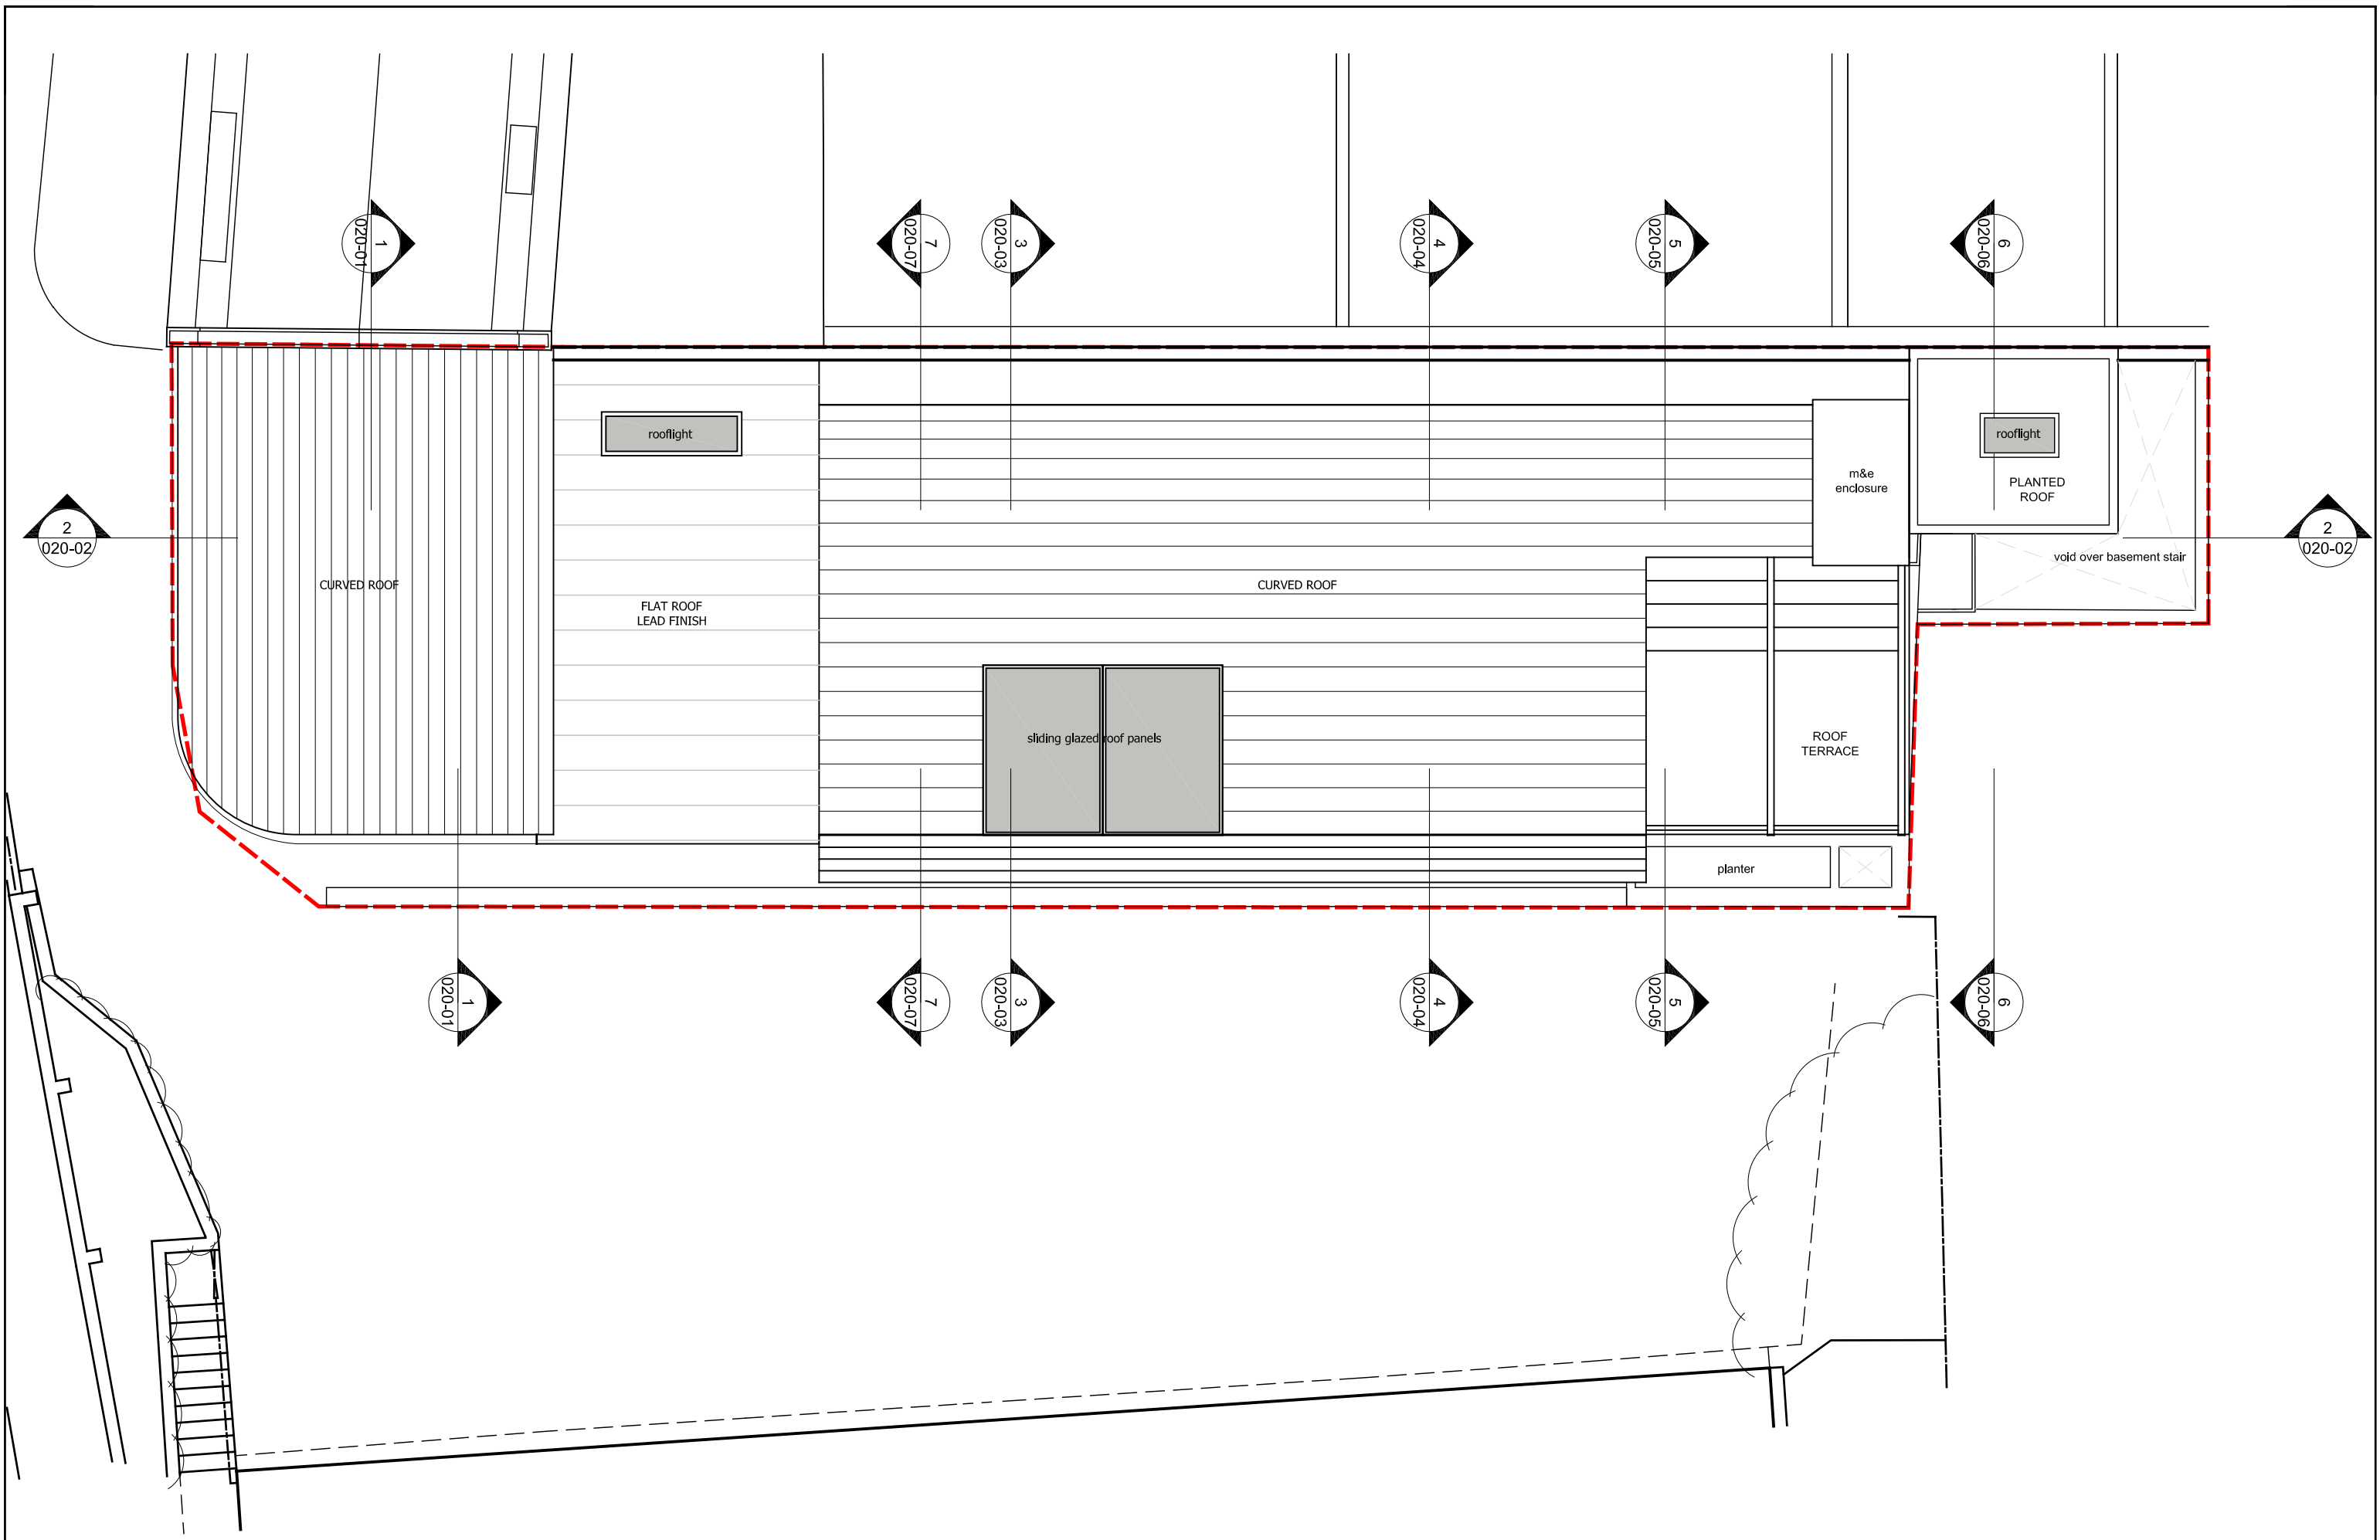

DO NOT SCALE FROM THIS DRAWING : Verify all dimensions on site

PKS architects	project 3 BELSIZE PLACE			
	site ROOF PLAN			
	scale 1:100@ A3	author GP	drawing no. 010-R1	rev. 8
	date 10.05.12	job no. 807		




ELEVATION TO BELSIZE PLACE 1:100 @ A3

Materials:

- 1. yellow stock brickwork
- 2. terne-coated steel roof
- 3a. bronze coloured window frames and panels
- 3b. bronze coloured vertical louvres
- 4. lead roof
- 5. timber pergola
- 6a. glass balustrade
- 6b. sliding curved glass roof-lights
- 7. concrete base
- 8. metal gate & railings

DO NOT SCALE FROM THIS DRAWING : Verify all dimensions on site			
PKS architects	project 3 BELSIZE PLACE		
	site ELEVATION TO BELSIZE PLACE		
	scale 1:100 @ A3	author SL	date 02.05.12
	sheet no. 807	050-01	8

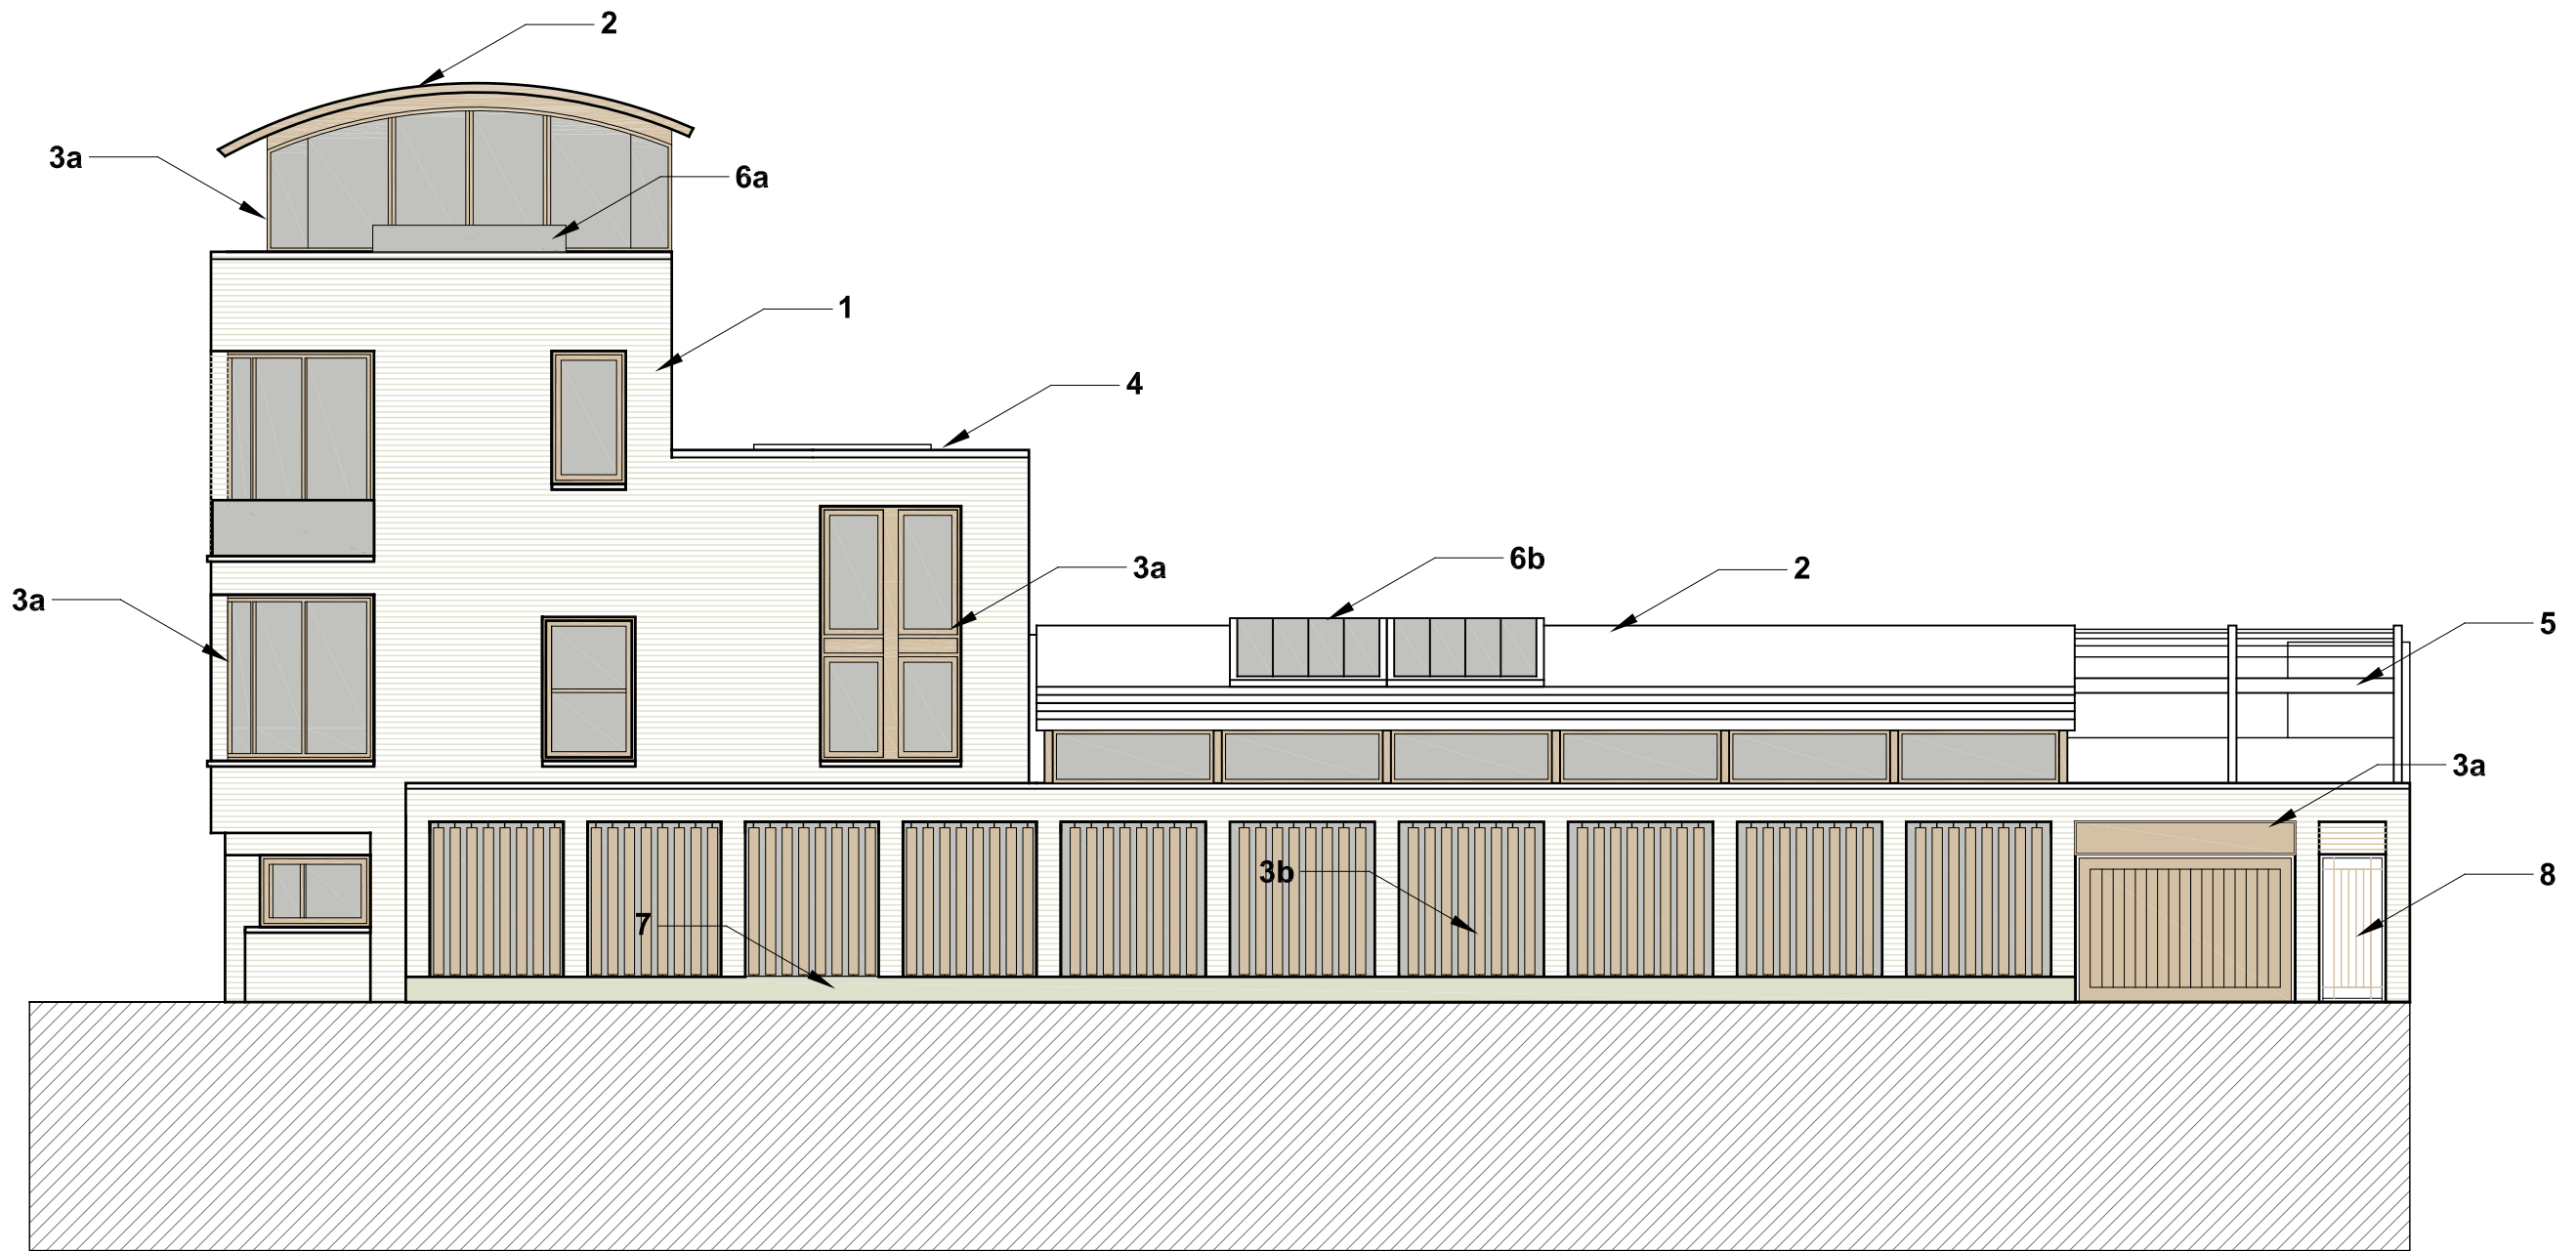


ELEVATION TO COURT 1:100 @ A3

Materials:

- 1. yellow stock brickwork
- 2. terne-coated steel roof
- 3a. bronze coloured window frames and panels
- 3b. bronze coloured vertical louvres
- 4. lead roof
- 5. timber pergola
- 6a. glass balustrade
- 6b. sliding curved glass roof-lights
- 7. concrete base
- 8. metal gate & railings


PKS architects	DO NOT SCALE FROM THIS DRAWING : Verify all dimensions on site			
	project 3 BELSIZE PLACE			
	site ELEVATION TO COURT			
	scale 1:100 @ A3	author SL	dwg no.	rev.
date 02.05.12	job no. 807	050-02	8	

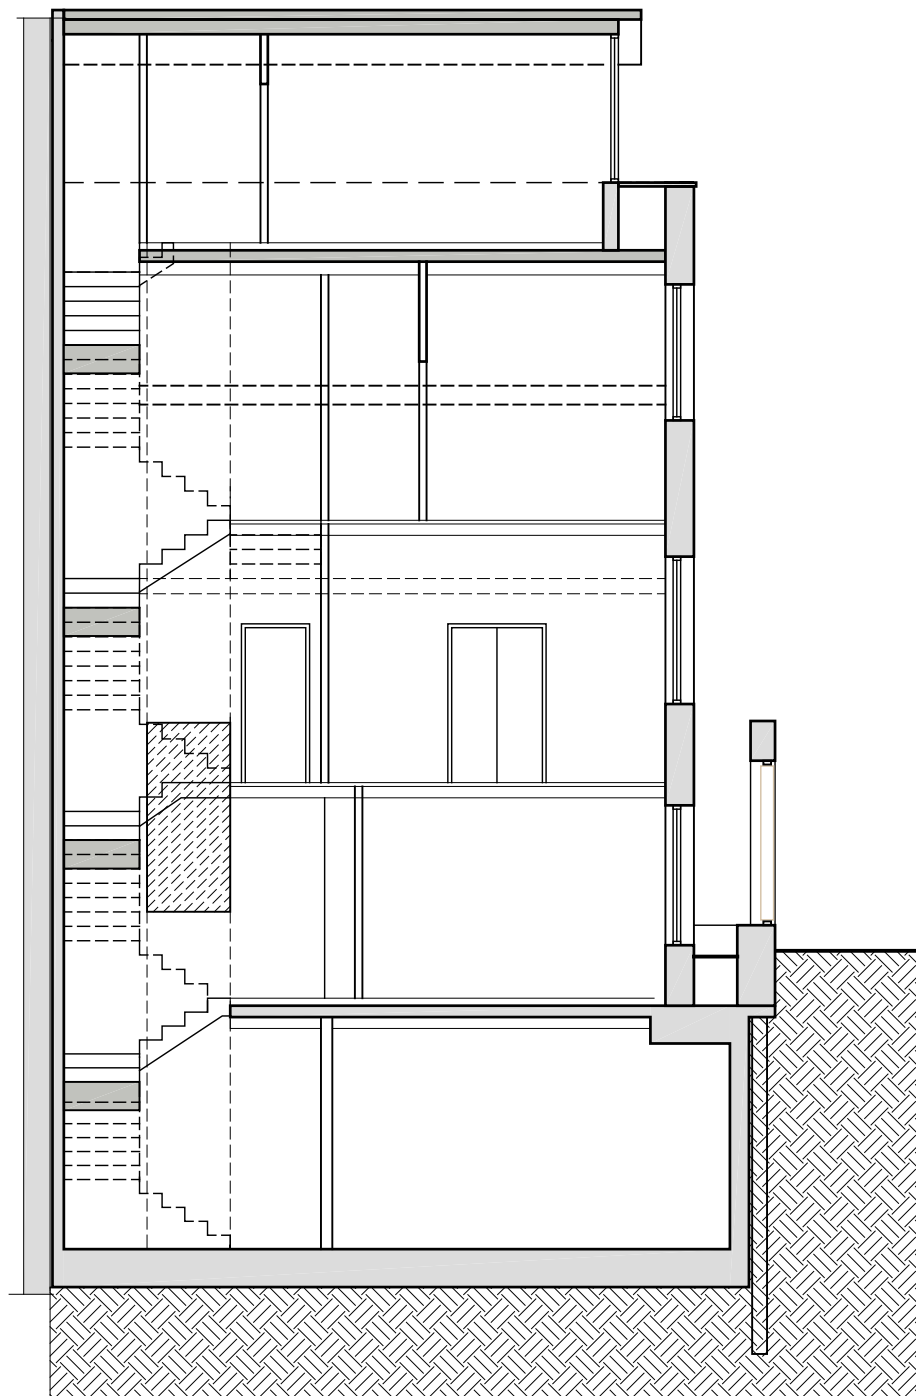

DO NOT SCALE FROM THIS DRAWING : Verify all dimensions on site


PKS architects	project 3 BELSIZE PLACE		
	site SECTION 1		
	scale 1:100 @ A3	author GP	drawing no. 020-01
	date 05.12.11	job no. 807	rev. 8

© PKS Architects LLP 10 Deane House Studios, Greenwood Place, London, NW5 1LB t. 020 7424 4800 f. 020 7424 4801 e. pks@pksarchitects.com

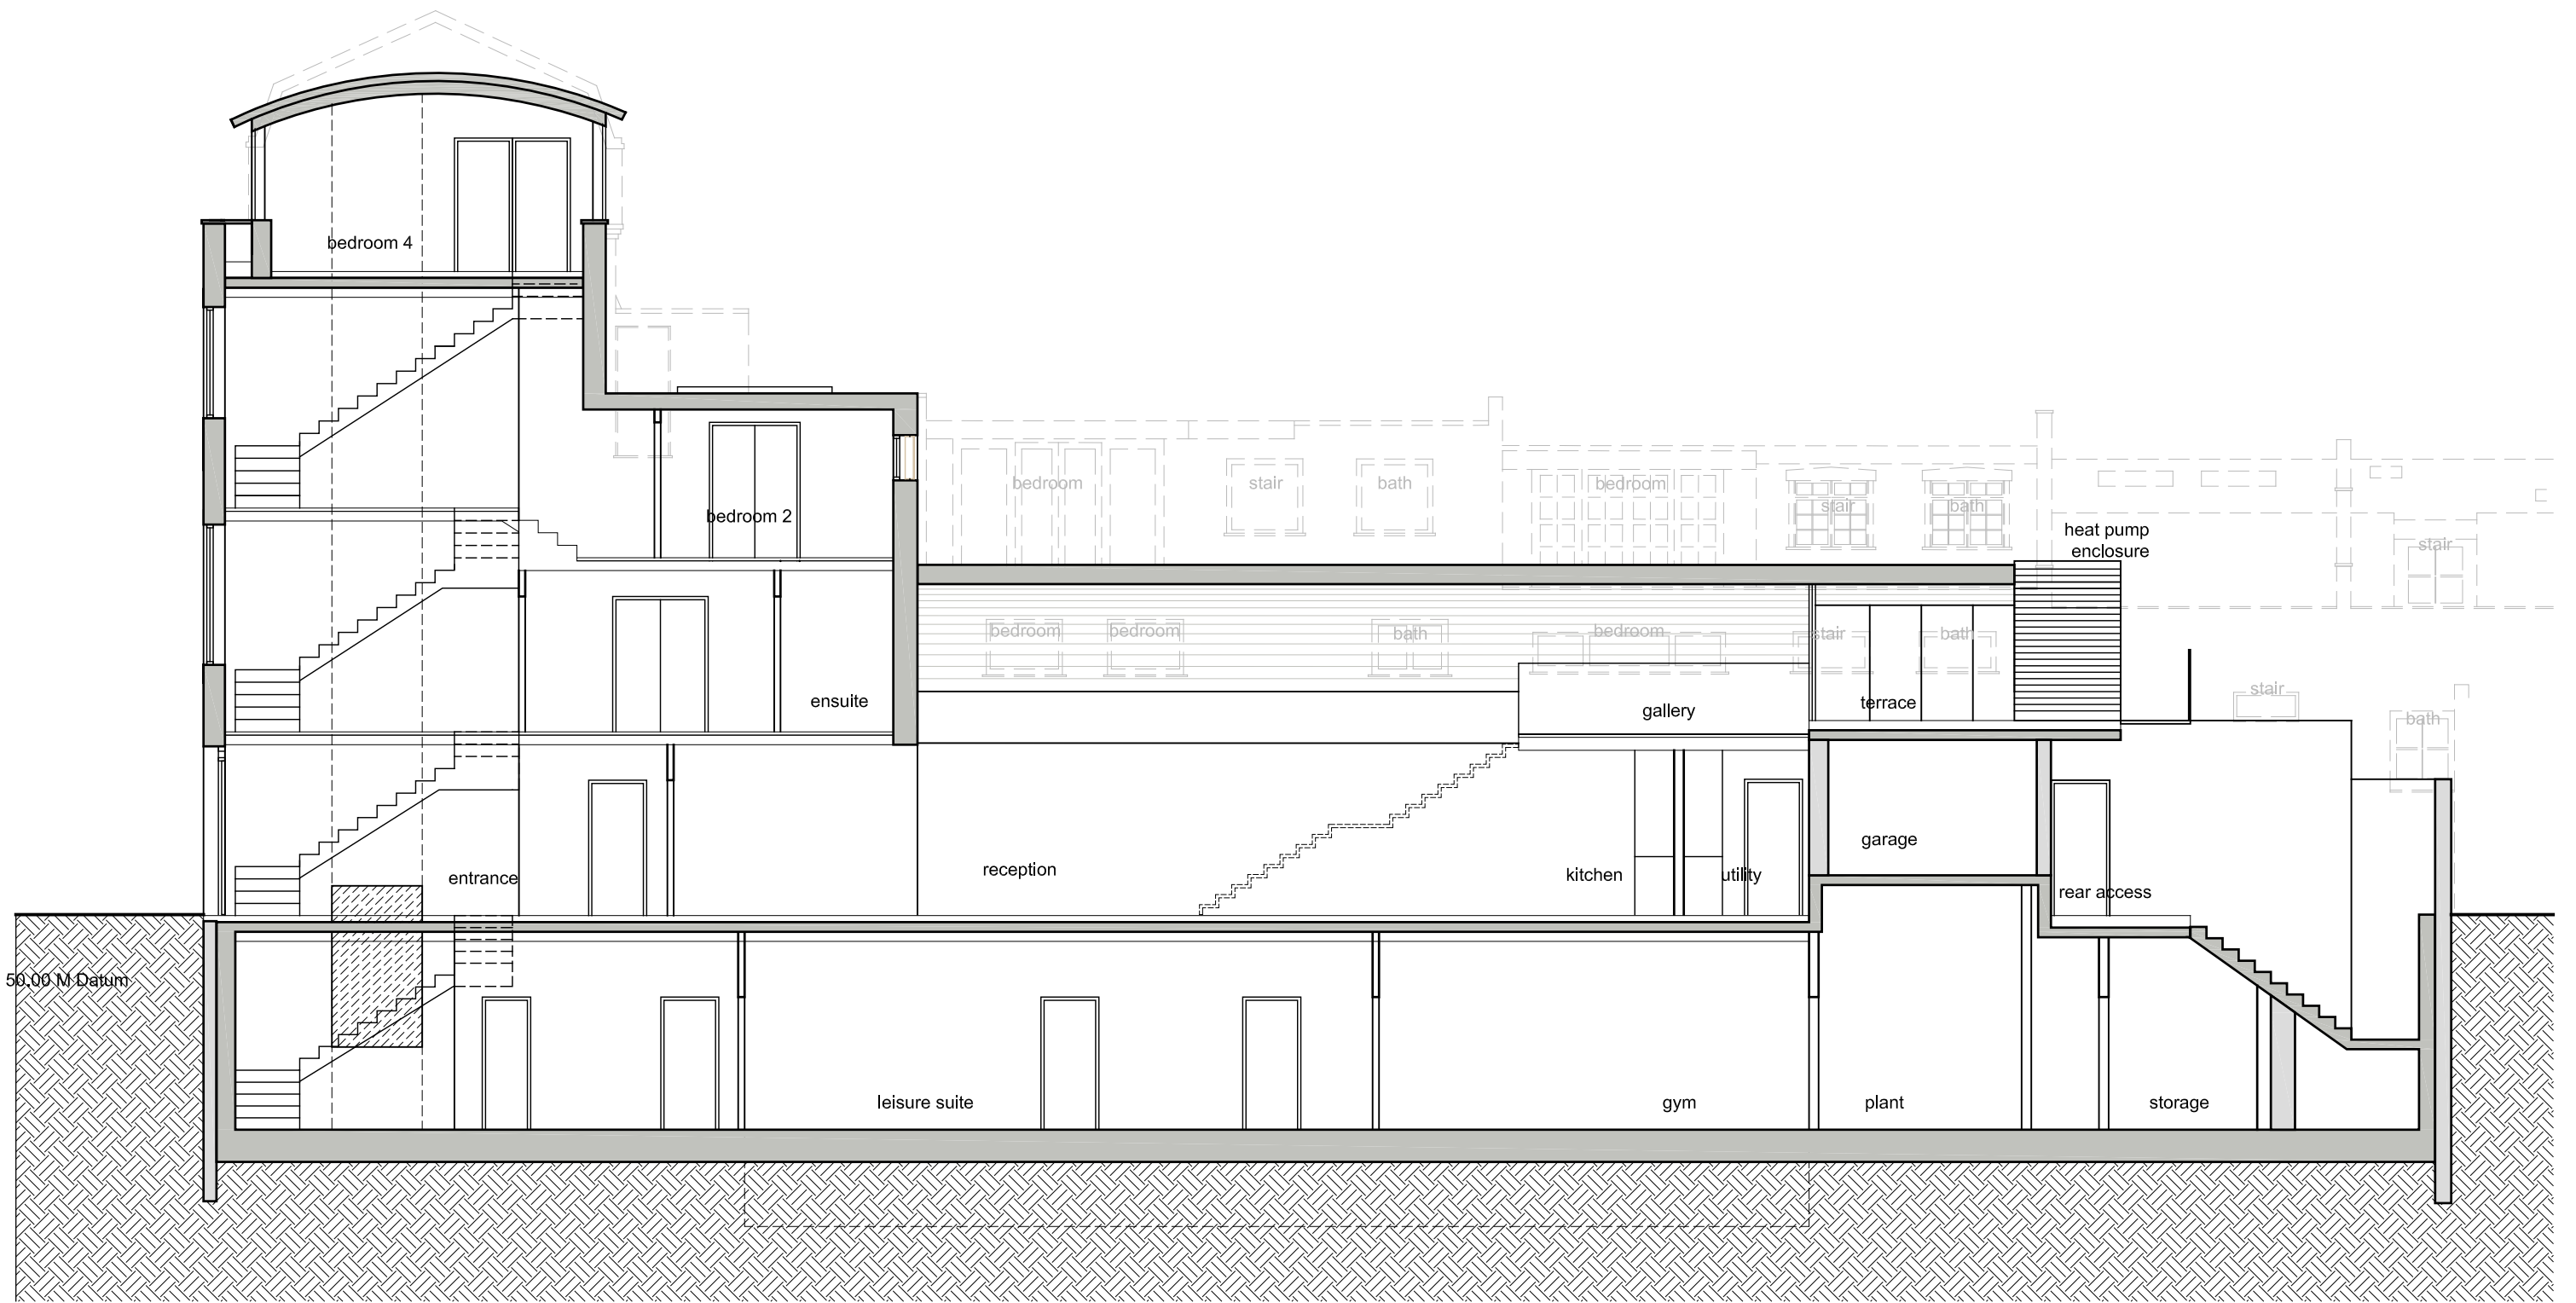

50.00 M Datum


DO NOT SCALE FROM THIS DRAWING : Verify all dimensions on site			
PKS architects	project 3 BELSIZE PLACE		
	site SECTION 2		
	scale 1:100 @ A3	author GP	dwg no.
	date 05.12.11	job no. 807	020-02
			8

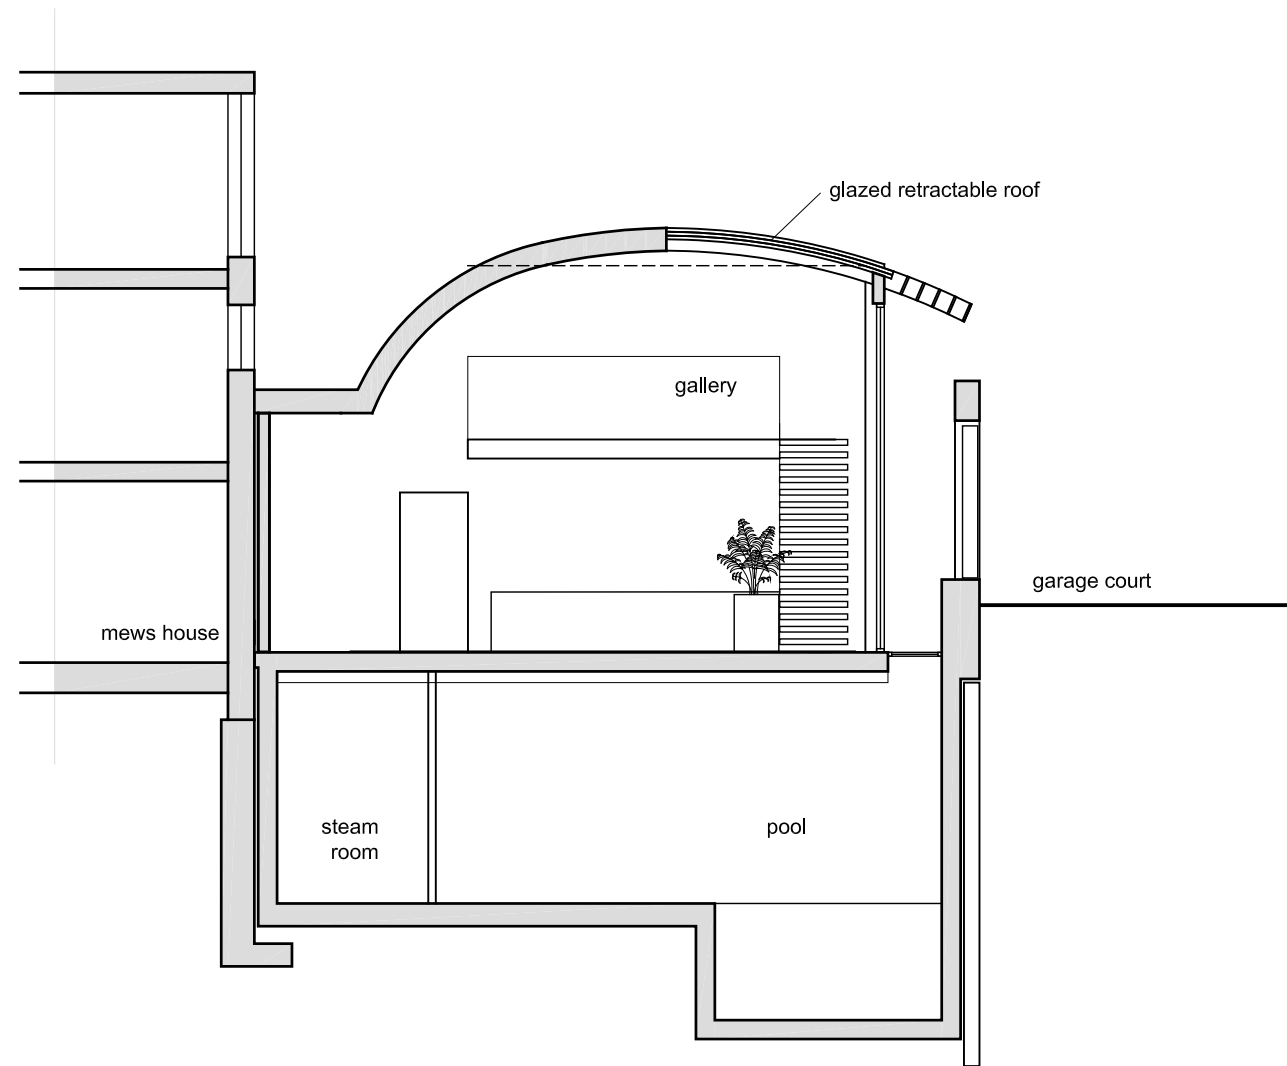

SECTION THROUGH ATRIUM


DO NOT SCALE FROM THIS DRAWING: Verify all dimensions on site

PKS architects	project 3 BELSIZE PLACE			
	title SECTION 3 - THROUGH ATRIUM			
	scale 1:100 @ A3	author GP	dwg no.	rev.
	date 05.12.11	job no. 807	020-03	8

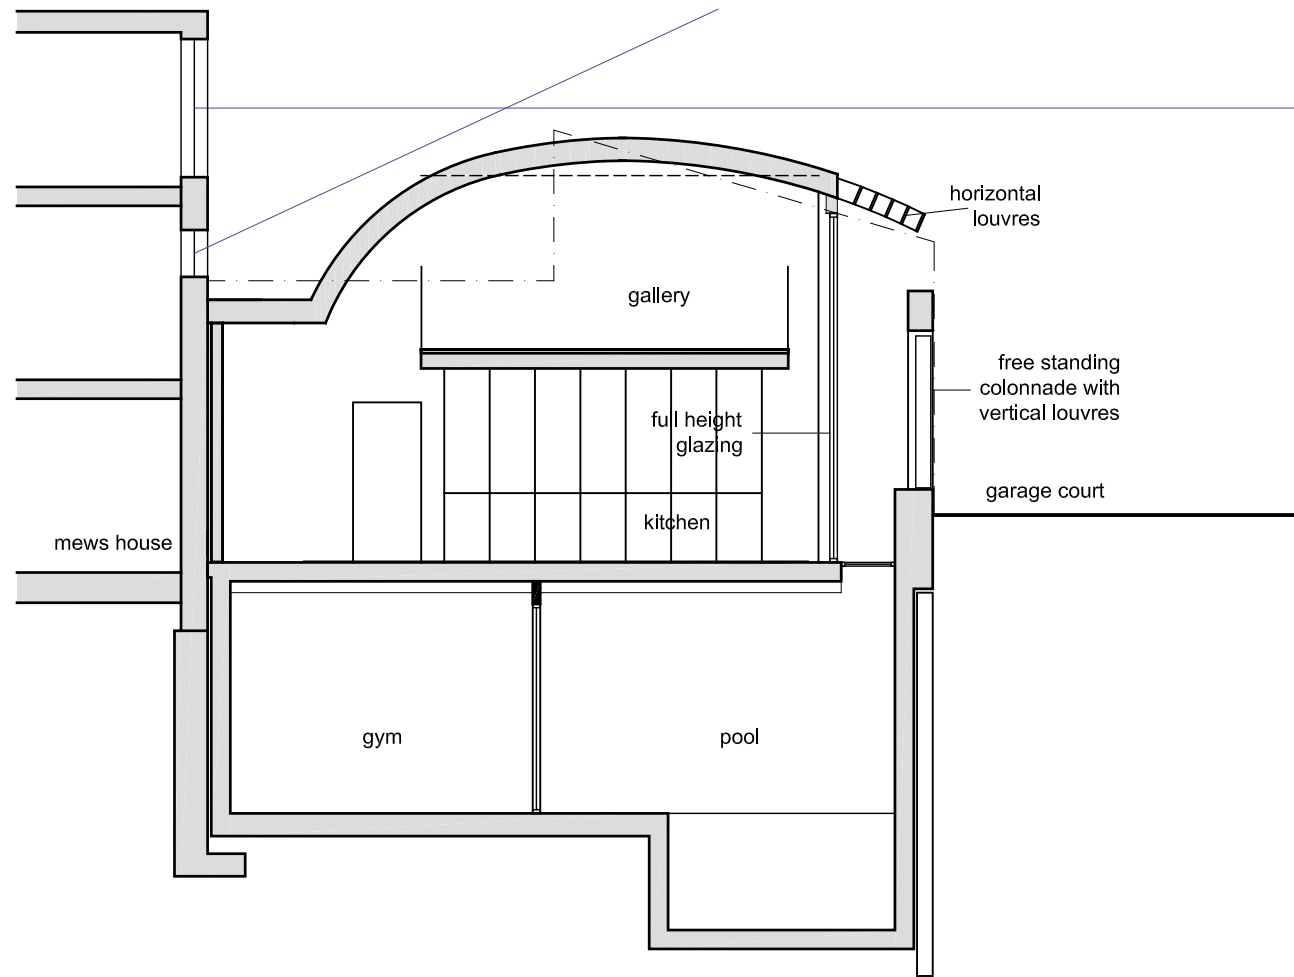

SECTION THROUGH GALLERY


DO NOT SCALE FROM THIS DRAWING : Verify all dimensions on site			
PKS architects	project 3 BELSIZE PLACE		
	site SECTION 4 - THROUGH GALLERY		
	scale 1:100 @ A3	author GP	draw no.
	date 05.12.11	site no. 807	020-04
			8

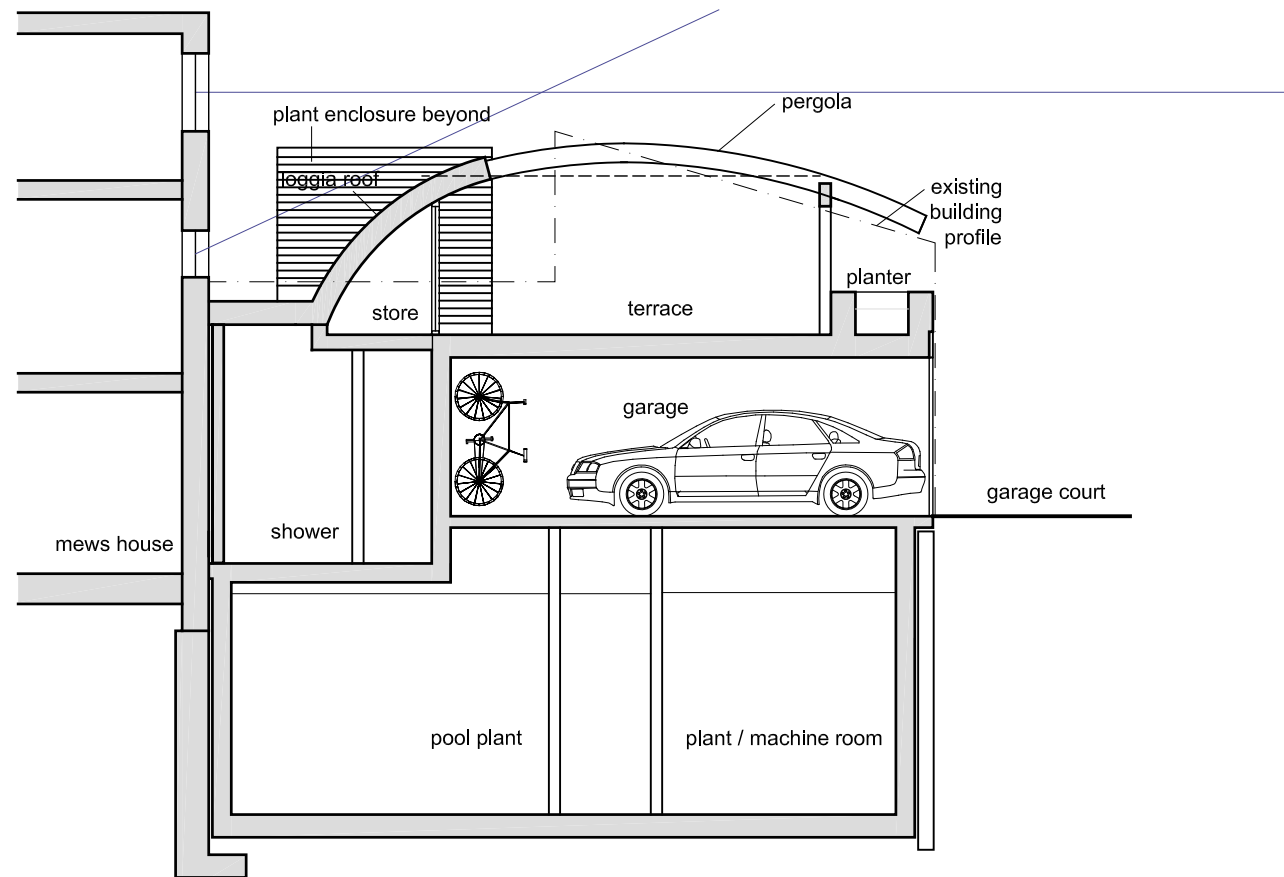

SECTION THROUGH TERRACE

DO NOT SCALE FROM THIS DRAWING : Verify all dimensions on site


PKS architects	project 3 BELSIZE PLACE		
	title SECTION 5 - THROUGH TERRACE		
	scale 1:100 @ A3	author GP	dwg no. 020-05
	date 05.12.11	job no. 807	rev. 8

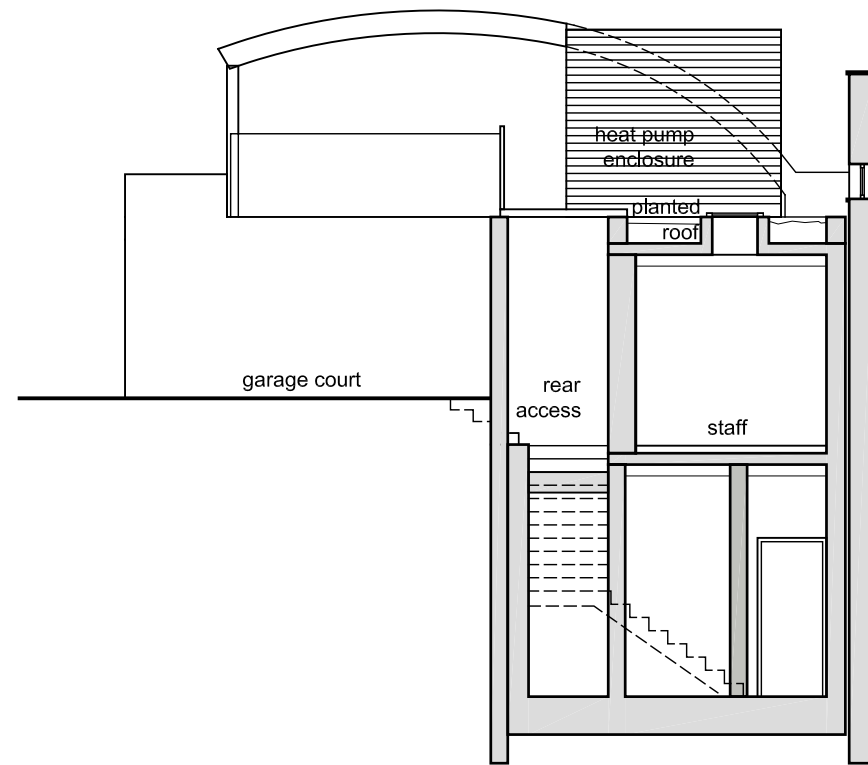

DO NOT SCALE FROM THIS DRAWING: Verify all dimensions on site.

PKS architects	project 3 BELSIZE PLACE			
	title SECTION 6 - THROUGH STAFF ROOM			
	scale 1:100 @ A3	author GP	dwg no.	rev.
	date 05.12.11	job no. 807	020-06	8

© PKS Architects LLP 10 Deane House Studios, Greenwood Place, London, NW5 1LB t. 020 7424 4800 f. 020 7424 4801 e. pks@pksarchitects.com

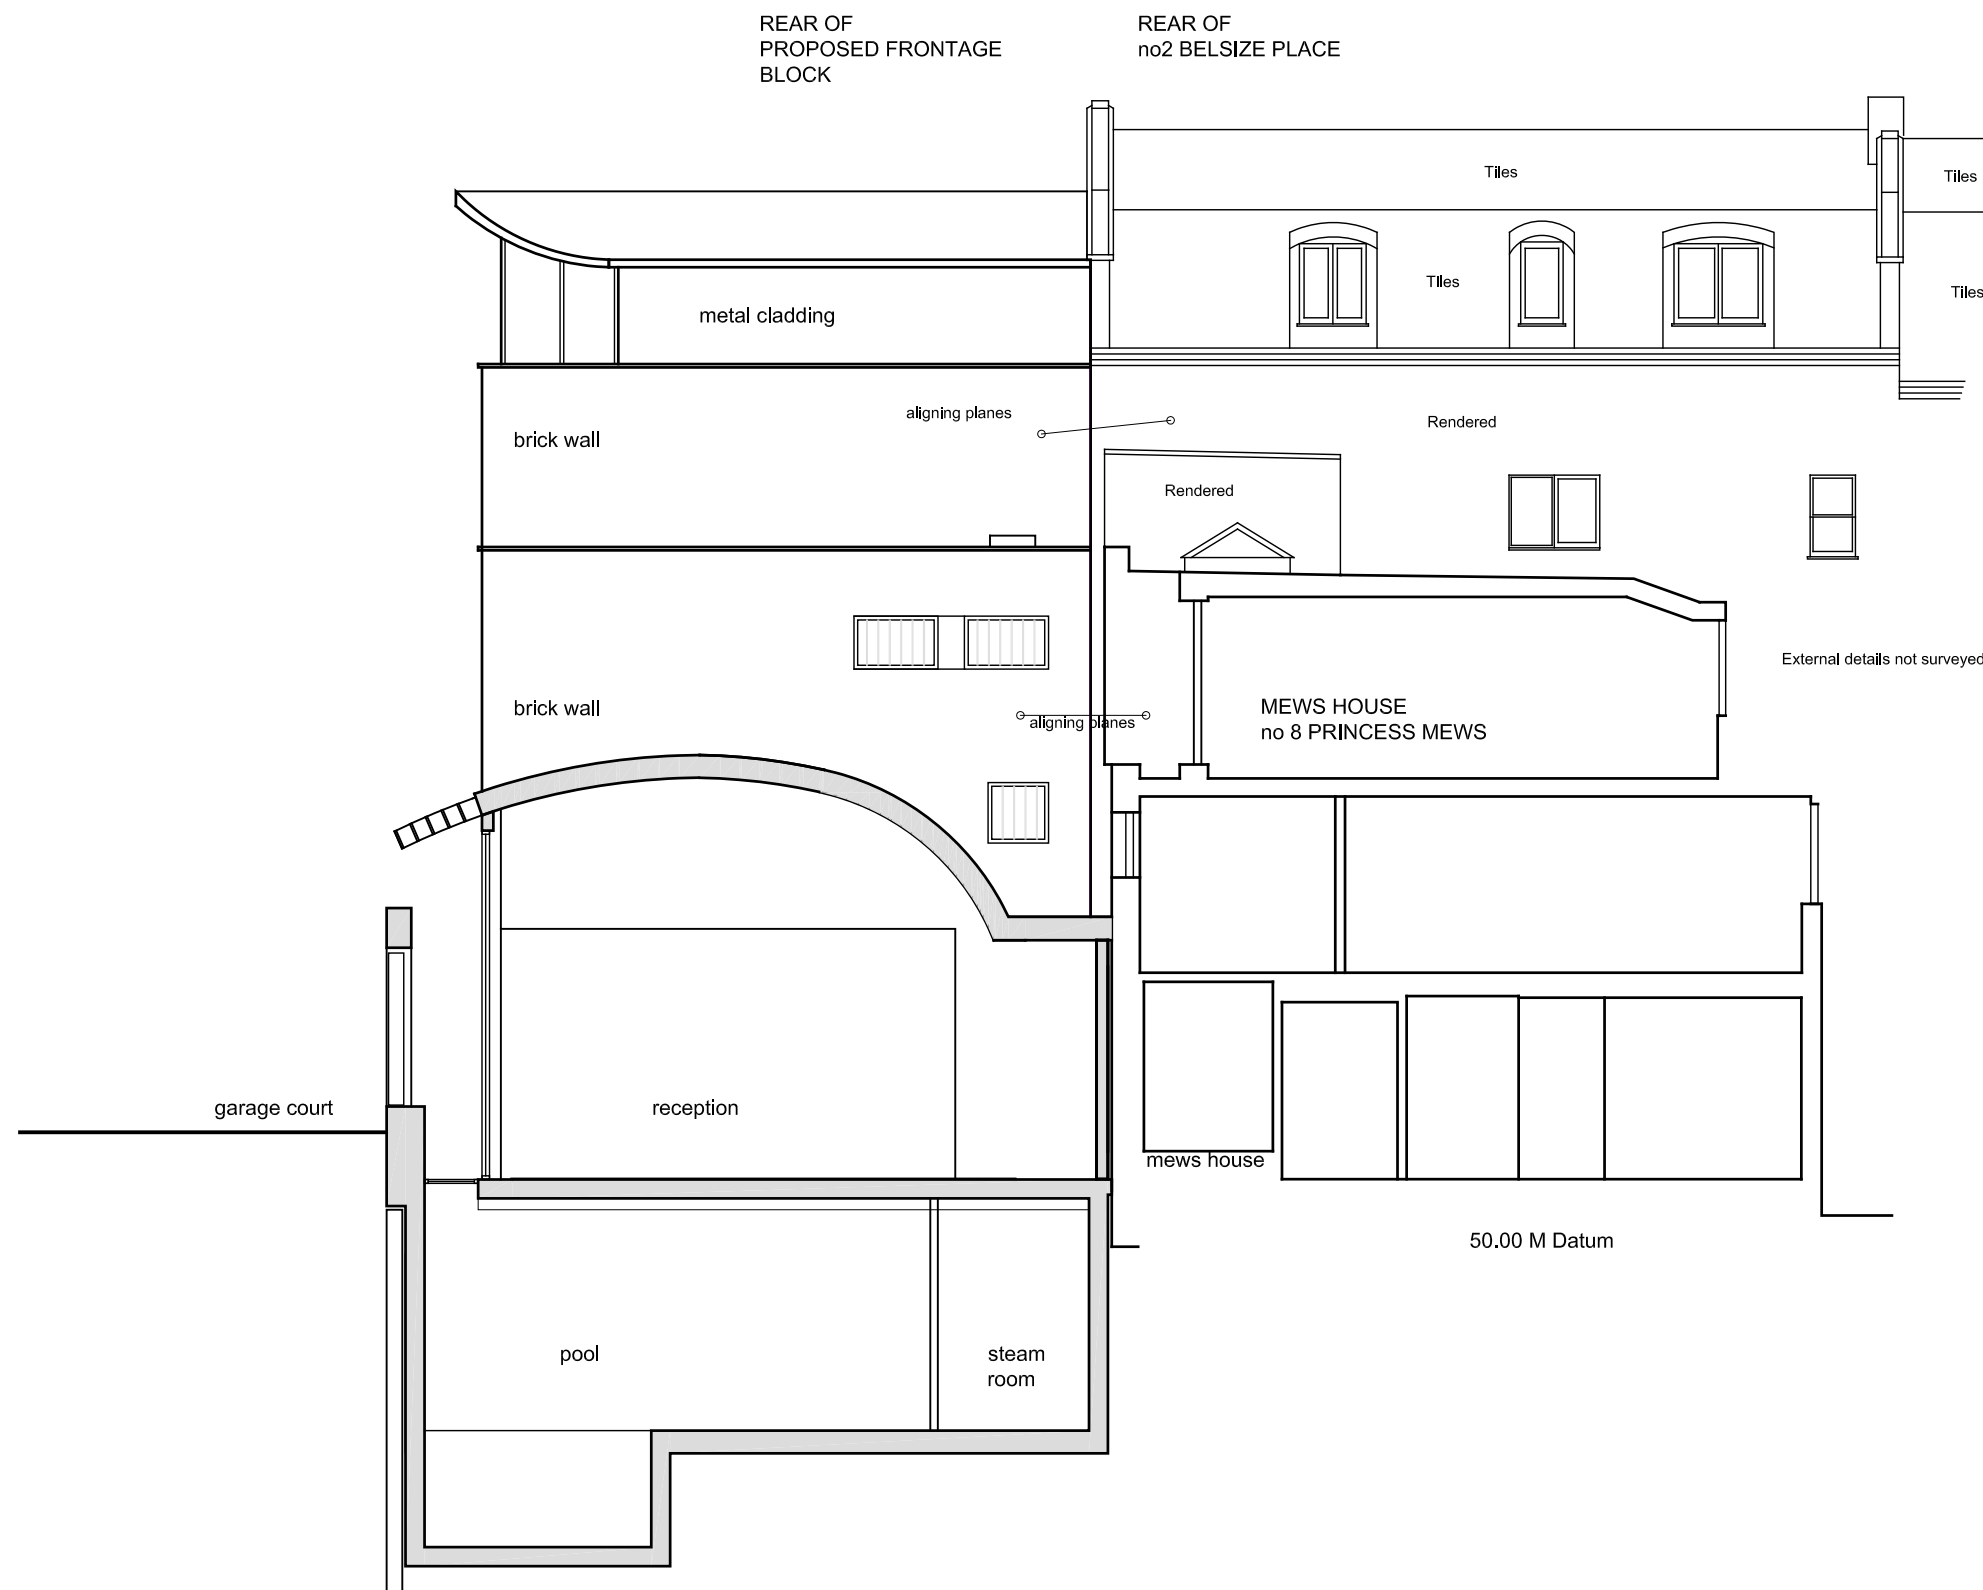

SECTION /
REAR ELEVATION OF FRONT
BLOCK

DO NOT SCALE FROM THIS DRAWING: Verify all dimensions on site

PKS architects	project 3 BELSIZE PLACE			
	title SECTION 7 - REAR BLOCK ELEVATION			
	scale 1:100 @ A3	author GP	drawn no.	rev.
	date 05.12.11	sheet no. 807	020-07	9

© PKS Architects LLP 10 Deane House Studios, Greenwood Place, London, NW5 1LB t. 020 7424 4800 f. 020 7424 4801 e. pks@pksarchitects.com