

Proposed roof plan

*Actual measurements to be checked onsite
 Contractor to contact architect if errors are found and alternative design is required
 Structural engineers specification to take priority for detail(s)
 In addition to these notes and drawings, reference shall be made to the specification
 of works and the relevant Architects, Engineers and Specialists drawings and
 specifications.
 The contractor is responsible for verifying all site dimensions before commencing
 work.
 All dimensions are in millimeters unless noted otherwise
 This drawing has been produced electronically and may have been photo reduced
 or enlarged when printed or copied. Dimensions on this drawing shall not be scaled.
 Work only to figured dimensions. Any dimensional discrepancies, errors or
 omissions are to be reported to the architect immediately.
 The contractor is responsible for the stability of the building whilst the works are in
 progress.*

This drawing remains the property of Clarion Building Consultants Ltd.
 Copying and unauthorised distribution is strictly forbidden without prior
 written consent.

| | |
|---|---|
| Clarion Building Consulting Ltd. 36 Stirling Road St Leonards East Sussex TN38 9NP (01424) 850951 | Clarion Building Consulting Ltd. 54a Church Road Burgess Hill West Sussex RH15 9AE (01444) 250722 |
|---|---|



Loft conversion
for
Olly Rook

13 St Pauls Mews
Camden
NW1 9TZ

Drawn by
A Moore


Project number
120504H/1

Scale
1:50 @ A3

Date
06/07/12

Revision 2 - 06-07-12

CLARION BUILDING
CONSULTANTS LIMITED

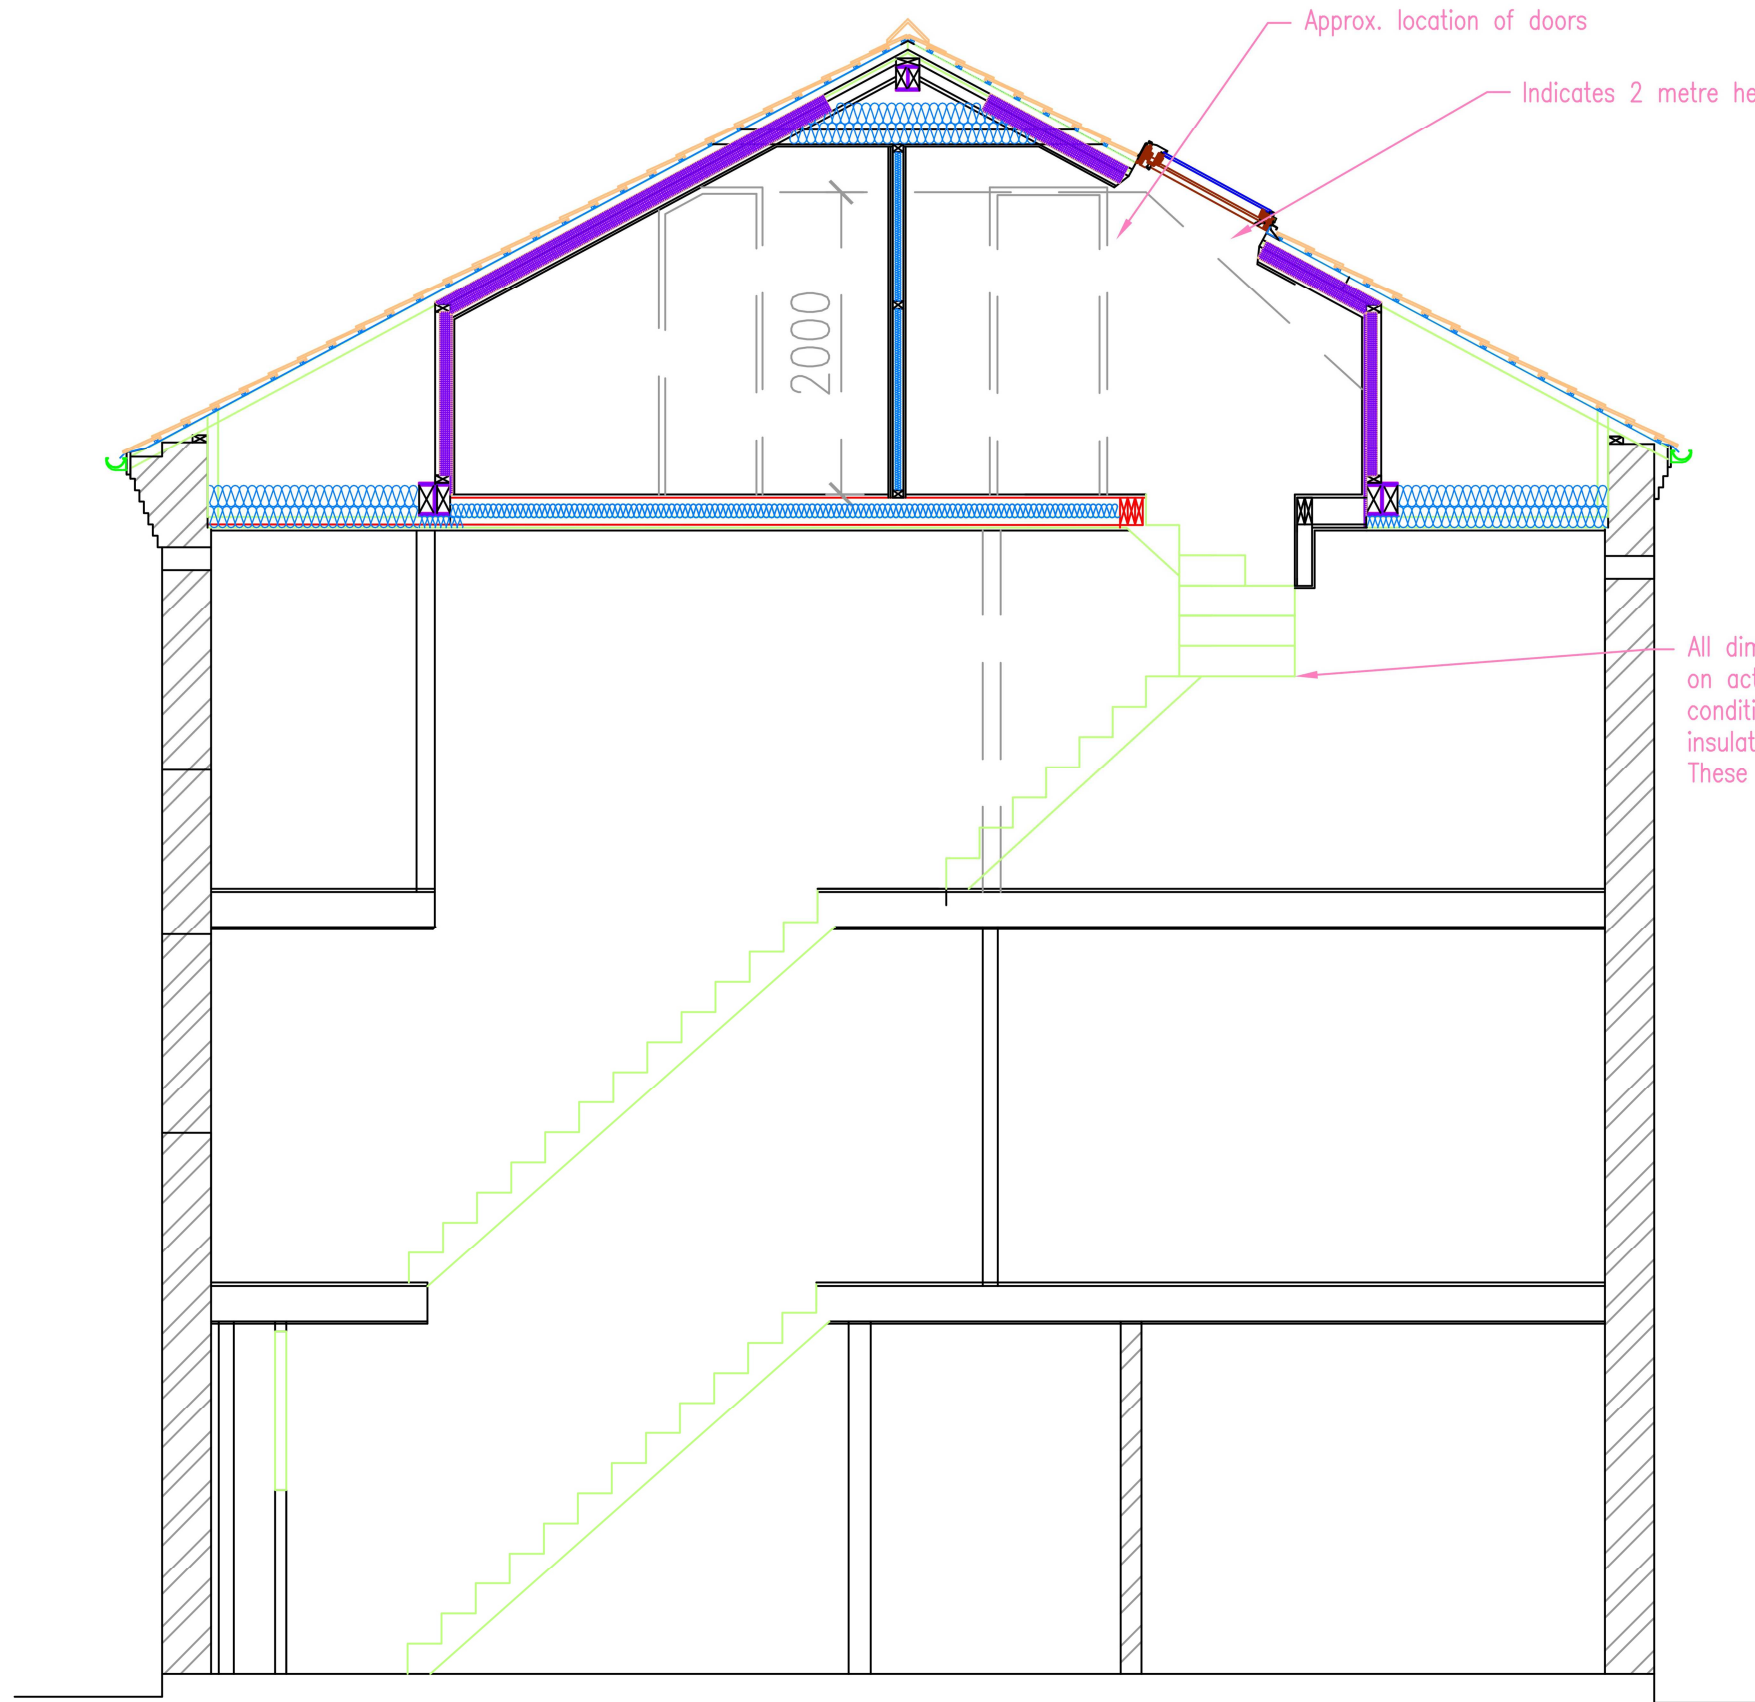

Proposed section through

All dimensions shown are approx, and depend on actual sizes of new floor timbers, site conditions, insulating rafters etc... These are not working drawings

Actual measurements to be checked onsite
Contractor to contact architect if errors are found and alternative design is required
Structural engineers specification to take priority for detail(s)
In addition to these notes and drawings, reference shall be made to the specification of works and the relevant Architects, Engineers and Specialists drawings and specifications.
The contractor is responsible for verifying all site dimensions before commencing work.
All dimensions are in millimeters unless noted otherwise
This drawing has been produced electronically and may have been photo reduced or enlarged when printed or copied. Dimensions on this drawing shall not be scaled.
Work only to figured dimensions. Any dimensional discrepancies, errors or omissions are to be reported to the architect immediately.
The contractor is responsible for the stability of the building whilst the works are in progress.

This drawing remains the property of Clarion Building Consultants Ltd.
Copying and unauthorised distribution is strictly prohibited without prior written consent.

| | |
|--|--|
| Clarion Building Consulting Ltd. 36 Stirling Road St Leonards East Sussex TN38 9NP (01424) 850951 | Clarion Building Consulting Ltd. 54a Church Road Burgess Hill West Sussex RH15 9AE (01444) 250722 |
|--|--|

