


GENERAL LAYOUT

[illegible][illegible]

051	SITE LOCATION	A	B	C									
052	PROPOSED SITE PLAN	A	B	C									
053	PROPOSED ELEVATION A	A	B	C									
054	CABINET SETTING OUT & LIGHTNING PROTECTION DETAILS	A	B	C									
055	CABINET ADAPTER PLATE DETAILS	A	B	C									
056	EXISTING ELEVATION A	-	-	C									
057	EXISTING & PROPOSED PART ELEVATION B	-	-	C									
058	EXISTING & PROPOSED PART ELEVATION C	-	-	C									
059	EXISTING & PROPOSED PART ELEVATION D	-	-	C									

[illegible][illegible][illegible][illegible]

	E.E.L.	MBNL	3'
CELL ID's:	50172	CMN004	NW0145
SITE ID: 954848			
SITE NAME: PORTLAND COURT			
SITE ADDRESS: PORTLAND CT / BUCKLAND CT 37/38 BELSIZE PARK HAMPSTEAD LONDON, NW3 4ED			
O.S. CO-ORDINATES 526775. 184713			

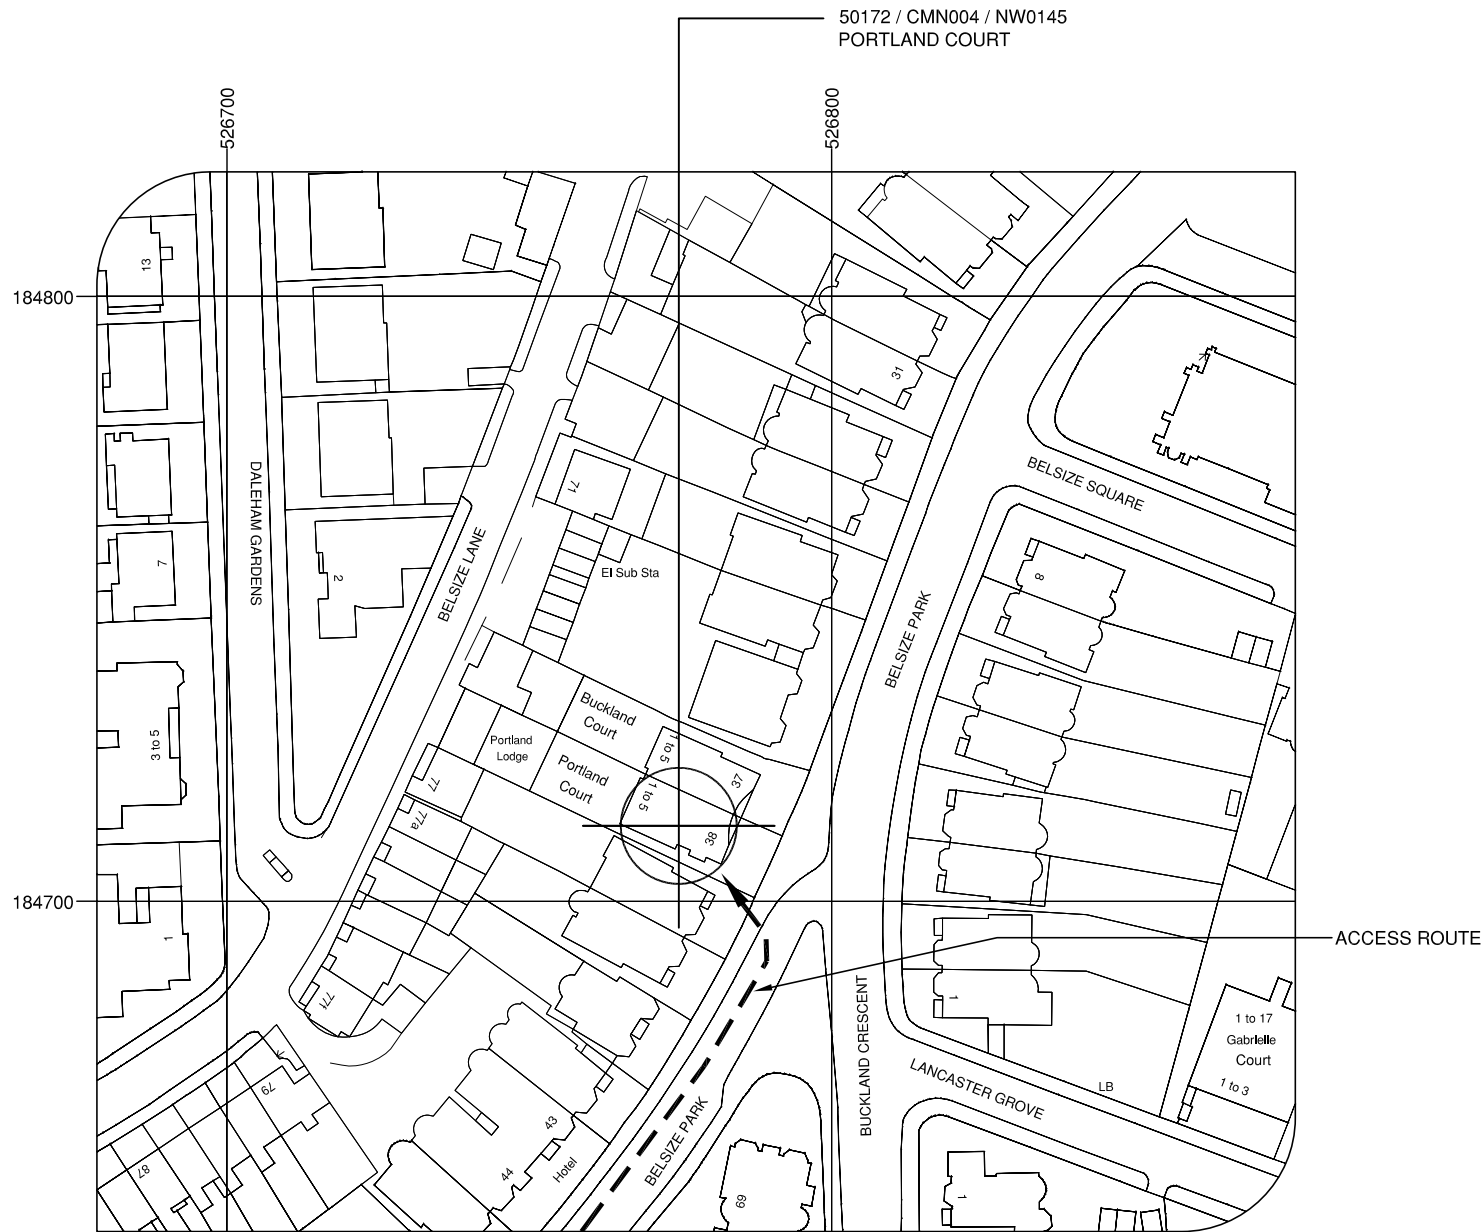

SITE PLAN

SCALE 1:1250
Ordnance Survey map extract.
©Crown copyright.
Licence No. 100020449




'EVERYTHING EVERYWHERE' / H3G'
EXCLUSION ZONES CONFORM TO
THE ICNIRP REFERENCE LEVEL FOR
LIMITING RF EXPOSURE TO MEMBERS
OF THE GENERAL PUBLIC."

C	28.06.12	EXISTING & PROPOSED ELEVATIONS ADDED	DS	JS	JC
B	18.04.12	HANDRAIL & RF WARNING SIGNAGE ADDED	DS	JS	JC
A	11.04.12	FIRST ISSUE	DS	JS	JC
RV	DATE	DESCRIPTION	DRN	CHK	APP

THIS DRAWING IS THE PROPERTY OF
'EVERYTHING EVERYWHERE' / H3G'
AND MAY NOT BE REPRODUCED OR
DISCLOSED TO A THIRD PARTY IN ANY
FORM WITHOUT WRITTEN PERMISSION

SITE LOCATION

	E.E.L.	MBNL	'3'
CELL ID's:	50172	CMN004	NW0145
SITE ID:	954848		
SITE NAME:	PORTLAND COURT		
SITE ADDRESS:	PORTLAND CT / BUCKLAND CT 37/38 BELSIZE PARK HAMPSTEAD LONDON, NW3 4ED		
O.S. CO-ORDINATES	526775, 184713		
DATE:	11.04.12	DRN:	DS
		SCALE:	AS SHOWN
DRAWING No:	50172	-051	REV: C

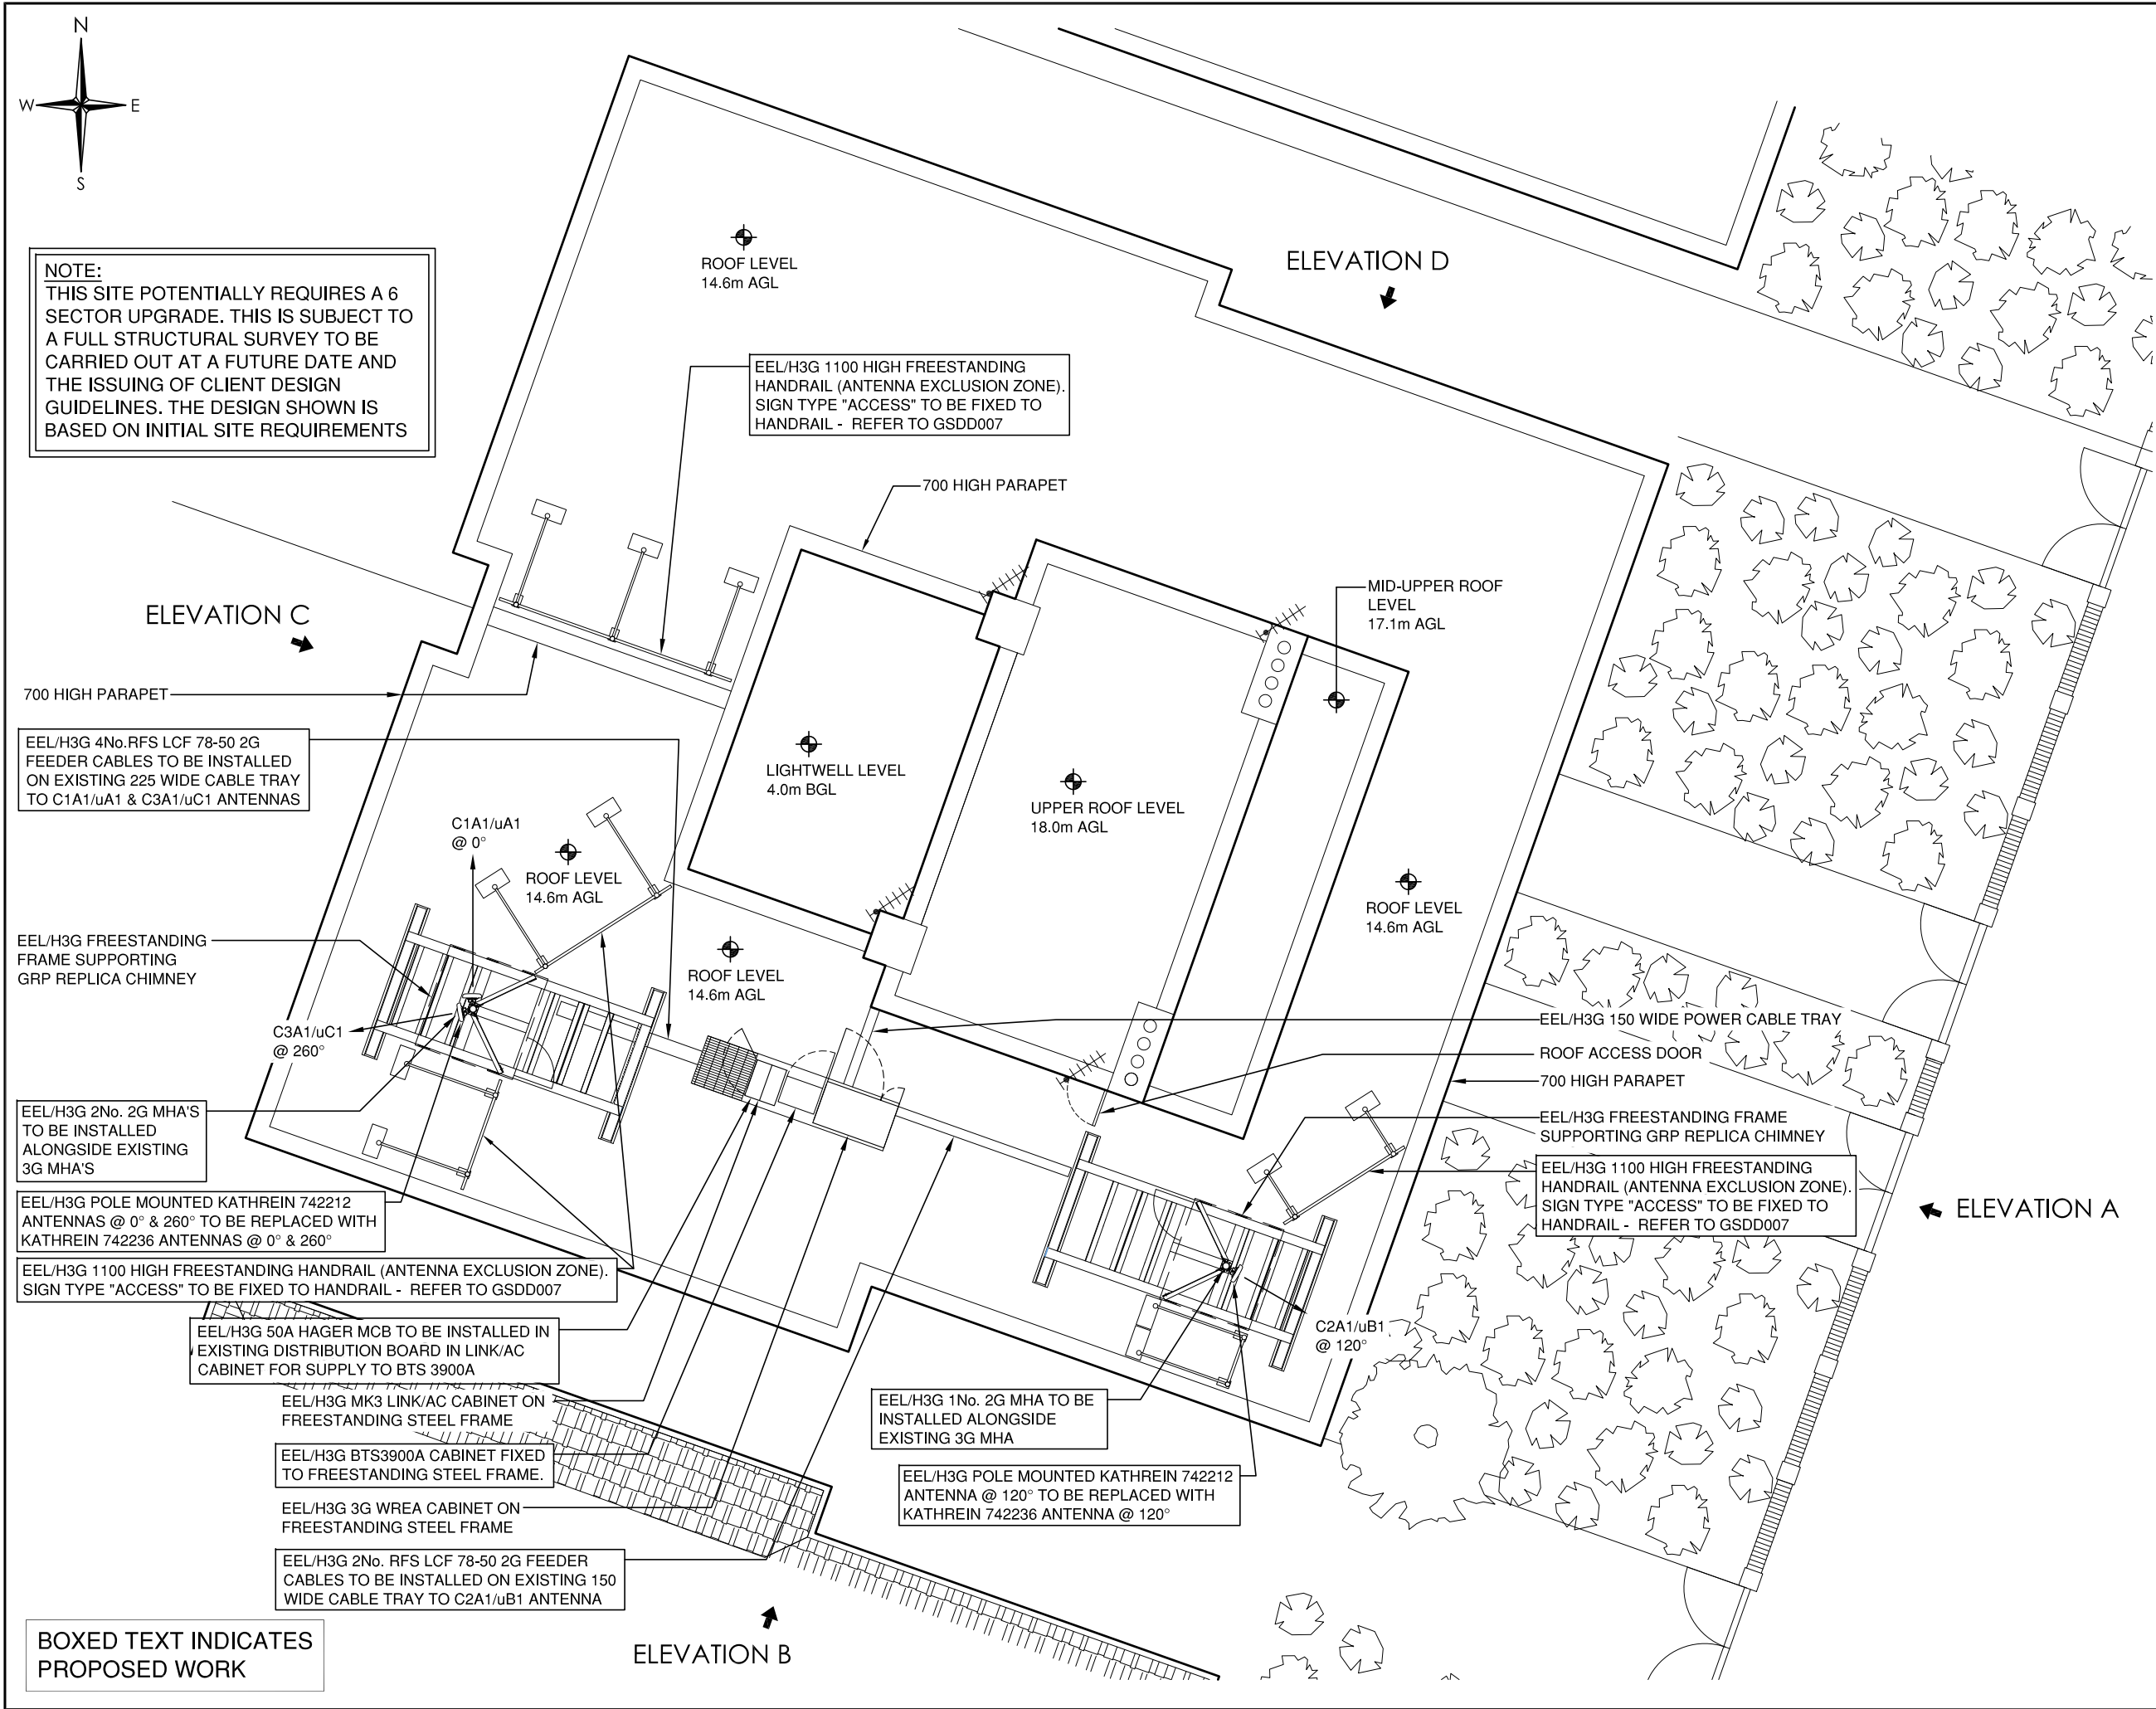

- GENERAL NOTES:
1. DRAWING TO BE READ IN CONJUNCTION WITH ALL RELEVANT DRAWINGS AND SPECIFICATIONS. SEE DOCUMENT TRANSMITTAL FOR COMPLETE LIST OF DRAWINGS.
 2. ALL DIMENSIONS ARE IN MILLIMETRES UNLESS OTHERWISE STATED.
 3. DO NOT SCALE DRAWINGS.
 4. ITEMS SHOWN BOXED ARE PROPOSED WORKS BY OPERATOR, ALL OTHER ITEMS ARE EXISTING SITE FEATURES.
 5. DUCT ROUTES ARE SHOWN INDICATIVELY, ACTUAL ROUTES TO BE DETERMINED ON SITE.
 6. THE CONTRACTOR SHALL BE RESPONSIBLE FOR THE DIMENSIONAL ACCURACY AND THE CORRECT SETTING OUT OF ALL WORK ON SITE.
 7. THE CONTRACTOR SHALL BE RESPONSIBLE FOR CHECKING ALL SITE DIMENSIONS PRIOR TO THE COMMENCEMENT OF WORK.
 8. ALL DISCREPANCIES ARE TO BE REPORTED TO THE ENGINEER.



'EVERYTHING EVERYWHERE' / H3G' EXCLUSION ZONES CONFORM TO THE ICNIRP REFERENCE LEVEL FOR LIMITING RF EXPOSURE TO MEMBERS OF THE GENERAL PUBLIC."

RV	DATE	DESCRIPTION	DRN	CHK	APP
C	28.06.12	EXISTING & PROPOSED ELEVATIONS ADDED	DS	JS	JC
B	18.04.12	HANDRAIL & RF WARNING SIGNAGE ADDED	DS	JS	JC
A	11.04.12	FIRST ISSUE	DS	JS	JC

THIS DRAWING IS THE PROPERTY OF 'EVERYTHING EVERYWHERE' / H3G AND MAY NOT BE REPRODUCED OR DISCLOSED TO A THIRD PARTY IN ANY FORM WITHOUT WRITTEN PERMISSION

PROPOSED SITE PLAN

CELL ID'S:	E.E.L.	MBNL	'3'
50172	CMN004	NW0145	
SITE ID:	954848		
SITE NAME:	PORTLAND COURT		
SITE ADDRESS:	PORTLAND CT / BUCKLAND CT 37/38 BELSIZE PARK HAMPSTEAD LONDON, NW3 4ED		
O.S. CO-ORDINATES	526775, 184713		
DATE:	11.04.12	DRN:	DS
SCALE:	1:100		
DRAWING No:	50172	-052	REV: C

EEL/H3G 1100 HIGH FREESTANDING HANDRAIL (ANTENNA EXCLUSION ZONE). SIGN TYPE "ACCESS" TO BE FIXED TO HANDRAIL - REFER TO GSDD007

EEL/H3G POLE MOUNTED KATHREIN 742212 ANTENNA @ 120° TO BE REPLACED WITH KATHREIN 742236 ANTENNA @ 120°

EEL/H3G FREESTANDING FRAME SUPPORTING GRP REPLICA CHIMNEY

EEL/H3G 1No. 2G MHA TO BE INSTALLED ALONGSIDE EXISTING 3G MHA

EEL/H3G ANTENNAS TOP 17.65m AGL

EEL/H3G ANTENNAS U/S 16.35m AGL

CUSTOMER: EVERYTHING EVERYWHERE / H3G

ANTENNA DETAILS:

PROPOSED	ORIENT ^N	MID ANTENNA HEIGHT (m)	RET REQUIRED		OVERALL FEEDER LENGTH (m)		ANTENNA JUMPER LENGTH (m)		OVERALL SYSTEM LOSS (dB)		MAIN FEEDER TYPE		TMA		ANTENNA MANUFA-CTURER	MODEL NUMBER
			2G	3G	2G	3G	2G	3G	2G	3G	2G	3G	2G	3G		
C1A1/UA1	0°	17.00	NO	EXT'G	9.0	EXT'G	1.0	EXT'G	0.957	EXT'G	2 x LCF 78-50	2 x LDF 5-50	YES	EXT'G	KATHREIN	742236
C2A1/uB1	120°	17.00	NO	EXT'G	11.0	EXT'G	1.0	EXT'G	1.068	EXT'G	2 x LCF 78-50	2 x LDF 5-50	YES	EXT'G	KATHREIN	742236
C3A1/uC1	260°	17.00	NO	EXT'G	9.0	EXT'G	1.0	EXT'G	0.957	EXT'G	2 x LCF 78-50	2 x LDF 5-50	YES	EXT'G	KATHREIN	742236

ALL BEARINGS MEASURED EAST OF GRID NORTH ALL SIZES IN METRES

PROPOSED EEL/H3G EQUIPMENT

CABINET DETAILS :

BTS3900A CABINET (RFC & APM30H) DIMENSIONS : 600x480x1600 HIGH MATERIAL : STEEL COLOUR : GREY

ANTENNA DETAILS :

EEL/H3G REF : 3No. XPOL 2*B65 TVAR G17.5 L1.40 KAT 742236 PART No. : 1005572 COLOUR : GREY

MHA DETAILS :

MODEL : 3No. 2G POWERWAVE LGP1852 PART No. : 1006170 DIMENSIONS : 169x272.5x67.7mm

EXISTING EEL/H3G EQUIPMENT

CABINET DETAILS :

MK3 LINK/AC CABINET DIMENSIONS : 600x500x1260 HIGH MATERIAL : STEEL COLOUR : GREY

NOKIA OPTIMA COMPACT WREA CABINET DIMENSIONS : 1200x800x1300 HIGH MATERIAL : STEEL COLOUR : GREY

ANTENNA DETAILS : (TO BE REMOVED)

EEL/H3G REF : 3No. XPOL B65 TVAR G17.5 L1.30 KAT 742212 PART No. : 1000846 COLOUR : GREY

MHA DETAILS :

3No. NOKIA 3G MHA'S

POWER DETAILS :

LANDLORD SUPPLY

TRANSMISSION DETAILS :

LEASED LINE

GENERAL NOTES:

- DRAWING TO BE READ IN CONJUNCTION WITH ALL RELEVANT DRAWINGS AND SPECIFICATIONS. SEE DOCUMENT TRANSMITTAL FOR COMPLETE LIST OF DRAWINGS
- ALL DIMENSIONS ARE IN MILLIMETRES UNLESS OTHERWISE STATED.
- DO NOT SCALE DRAWINGS.
- ITEMS SHOWN BOXED ARE PROPOSED WORKS BY OPERATOR, ALL OTHER ITEMS ARE EXISTING SITE FEATURES.
- DUCT ROUTES ARE SHOWN INDICATIVELY, ACTUAL ROUTES TO BE DETERMINED ON SITE.
- THE CONTRACTOR SHALL BE RESPONSIBLE FOR THE DIMENSIONAL ACCURACY AND THE CORRECT SETTING OUT OF ALL WORK ON SITE.
- THE CONTRACTOR SHALL BE RESPONSIBLE FOR CHECKING ALL SITE DIMENSIONS PRIOR TO THE COMMENCEMENT OF WORK.
- ALL DISCREPANCIES ARE TO BE REPORTED TO THE ENGINEER.



'EVERYTHING EVERYWHERE / H3G' EXCLUSION ZONES CONFORM TO THE ICNIRP REFERENCE LEVEL FOR LIMITING RF EXPOSURE TO MEMBERS OF THE GENERAL PUBLIC."

C	28.06.12	EXISTING & PROPOSED ELEVATIONS ADDED	DS	JS	JC
B	18.04.12	HANDRAIL & RF WARNING SIGNAGE ADDED	DS	JS	JC
A	11.04.12	FIRST ISSUE	DS	JS	JC
RV	DATE	DESCRIPTION	DRN	CHK	APP

THIS DRAWING IS THE PROPERTY OF 'EVERYTHING EVERYWHERE' / H3G AND MAY NOT BE REPRODUCED OR DISCLOSED TO A THIRD PARTY IN ANY FORM WITHOUT WRITTEN PERMISSION

PROPOSED ELEVATION A

	E.E.L.	MBNL	3'
CELL ID's:	50172	CMN004	NW0145

SITE ID: 954848

SITE NAME: PORTLAND COURT

SITE ADDRESS: PORTLAND CT / BUCKLAND CT 37/38 BELSIZE PARK HAMPSTEAD LONDON, NW3 4ED

O.S. CO-ORDINATES 526775, 184713

DATE: 11.04.12 DRN: DS SCALE: 1:100

DRAWING No: 50172 -053 REV: C

BOXED TEXT INDICATES PROPOSED WORK



NOTE:
THIS SITE POTENTIALLY REQUIRES A 6 SECTOR
UPGRADE. THIS IS SUBJECT TO A FULL
STRUCTURAL SURVEY TO BE CARRIED OUT AT
A FUTURE DATE AND THE ISSUING OF CLIENT
DESIGN GUIDELINES. THE DESIGN SHOWN IS
BASED ON INITIAL SITE REQUIREMENTS

ROOF LEVEL
14.6m AGL

LIGHTWELL LEVEL
4.0m BGL

UPPER ROOF LEVEL
18.0m AGL

ROOF LEVEL
14.6m AGL

700 HIGH PARAPET

EEL/H3G 1100 HIGH FREESTANDING
HANDRAIL (ANTENNA EXCLUSION ZONE).
SIGN TYPE "ACCESS" TO BE FIXED TO
HANDRAIL - REFER TO GSDD007

EEL/H3G FREESTANDING FRAME
SUPPORTING GRP REPLICA CHIMNEY

EEL/H3G POLE MOUNTED KATHREIN 742212
ANTENNAS @ 0° & 260° TO BE REPLACED WITH
KATHREIN 742236 ANTENNAS @ 0° & 260°

EEL/H3G 4No.RFS LCF 78-50 2G FEEDER CABLES
TO BE INSTALLED ON EXISTING 225 CABLE TRAY
TO C1A1/uA1 & C3A1/uC1 ANTENNAS

EEL/H3G 150 WIDE POWER CABLE TRAY

670
(SITE CHECK)

EEL/H3G HAGER 50A MCB TO BE
INSTALLED IN EXISTING DISTRIBUTION
BOARD IN LINK/AC CABINET

EEL/H3G MK3 LINK/AC CABINET ON
FREESTANDING STEEL FRAME

EEL/H3G HUAWEI BTS 3900A EQUIPMENT CABINET ON NEW
STEEL PLATE FIXED TO EXISTING STEELWORK. REFER TO
DRG. 055 FOR DETAILS. CABINET TO BE BONDED TO EXISTING
LP SYSTEM AND TO BE INSTALLED IN ACCORDANCE WITH
MANUFACTURERS WRITTEN INSTRUCTION

EEL/H3G WREA CABINET ON
FREESTANDING STEEL FRAME

EEL/H3G 2No. RFS LCF 78-50 2G FEEDER
CABLES TO BE INSTALLED ON EXISTING 150
WIDE CABLE TRAY TO C2A1/uB1 ANTENNA

EEL/H3G 1100 HIGH FREESTANDING
HANDRAIL (ANTENNA EXCLUSION ZONE).
SIGN TYPE "ACCESS" TO BE FIXED TO
HANDRAIL - REFER TO GSDD007

BOXED TEXT INDICATES
PROPOSED WORK

GENERAL NOTES:

1. DRAWING TO BE READ IN CONJUNCTION WITH ALL RELEVANT DRAWINGS AND SPECIFICATIONS. SEE DOCUMENT TRANSMITTAL FOR COMPLETE LIST OF DRAWINGS
2. ALL DIMENSIONS ARE IN MILLIMETRES UNLESS OTHERWISE STATED.
3. DO NOT SCALE DRAWINGS.
4. ITEMS SHOWN BOXED ARE PROPOSED WORKS BY OPERATOR, ALL OTHER ITEMS ARE EXISTING SITE FEATURES.
5. DUCT ROUTES ARE SHOWN INDICATIVELY, ACTUAL ROUTES TO BE DETERMINED ON SITE.
6. THE CONTRACTOR SHALL BE RESPONSIBLE FOR THE DIMENSIONAL ACCURACY AND THE CORRECT SETTING OUT OF ALL WORK ON SITE.
7. THE CONTRACTOR SHALL BE RESPONSIBLE FOR CHECKING ALL SITE DIMENSIONS PRIOR TO THE COMMENCEMENT OF WORK.
8. ALL DISCREPANCIES ARE TO BE REPORTED TO THE ENGINEER.



'EVERYTHING EVERYWHERE' / H3G'
EXCLUSION ZONES CONFORM TO
THE ICNIRP REFERENCE LEVEL FOR
LIMITING RF EXPOSURE TO MEMBERS
OF THE GENERAL PUBLIC."

C	28.06.12	EXISTING & PROPOSED ELEVATIONS ADDED	DS	JS	JC
B	18.04.12	HANDRAIL & RF WARNING SIGNAGE ADDED	DS	JS	JC
A	11.04.12	FIRST ISSUE	DS	JS	JC
RV	DATE	DESCRIPTION	DRN	CHK	APP

THIS DRAWING IS THE PROPERTY OF
'EVERYTHING EVERYWHERE' / H3G
AND MAY NOT BE REPRODUCED OR
DISCLOSED TO A THIRD PARTY IN ANY
FORM WITHOUT WRITTEN PERMISSION

CABINET SETTING OUT &
LIGHTNING PROTECTION DETAILS

	E.E.L.	MBNL	'3'
CELL ID'S:	50172	CMN004	NW0145
SITE ID:	954848		
SITE NAME:	PORTLAND COURT		
SITE ADDRESS:	PORTLAND CT / BUCKLAND CT 37/38 BELSIZE PARK HAMPSTEAD LONDON, NW3 4ED		
O.S. CO-ORDINATES	526775, 184713		
DATE:	11.04.12	DRN:	DS
SCALE:	1:25		
DRAWING No:	50172	-054	REV: C

CELL ID'S: 50172 CMN004 NW0145

100m

75mm

150mm

125mm

10mm

A3

NOTE:
ALL DIMENSIONS TBC ON SITE
PRIOR TO STEEL FABRICATION

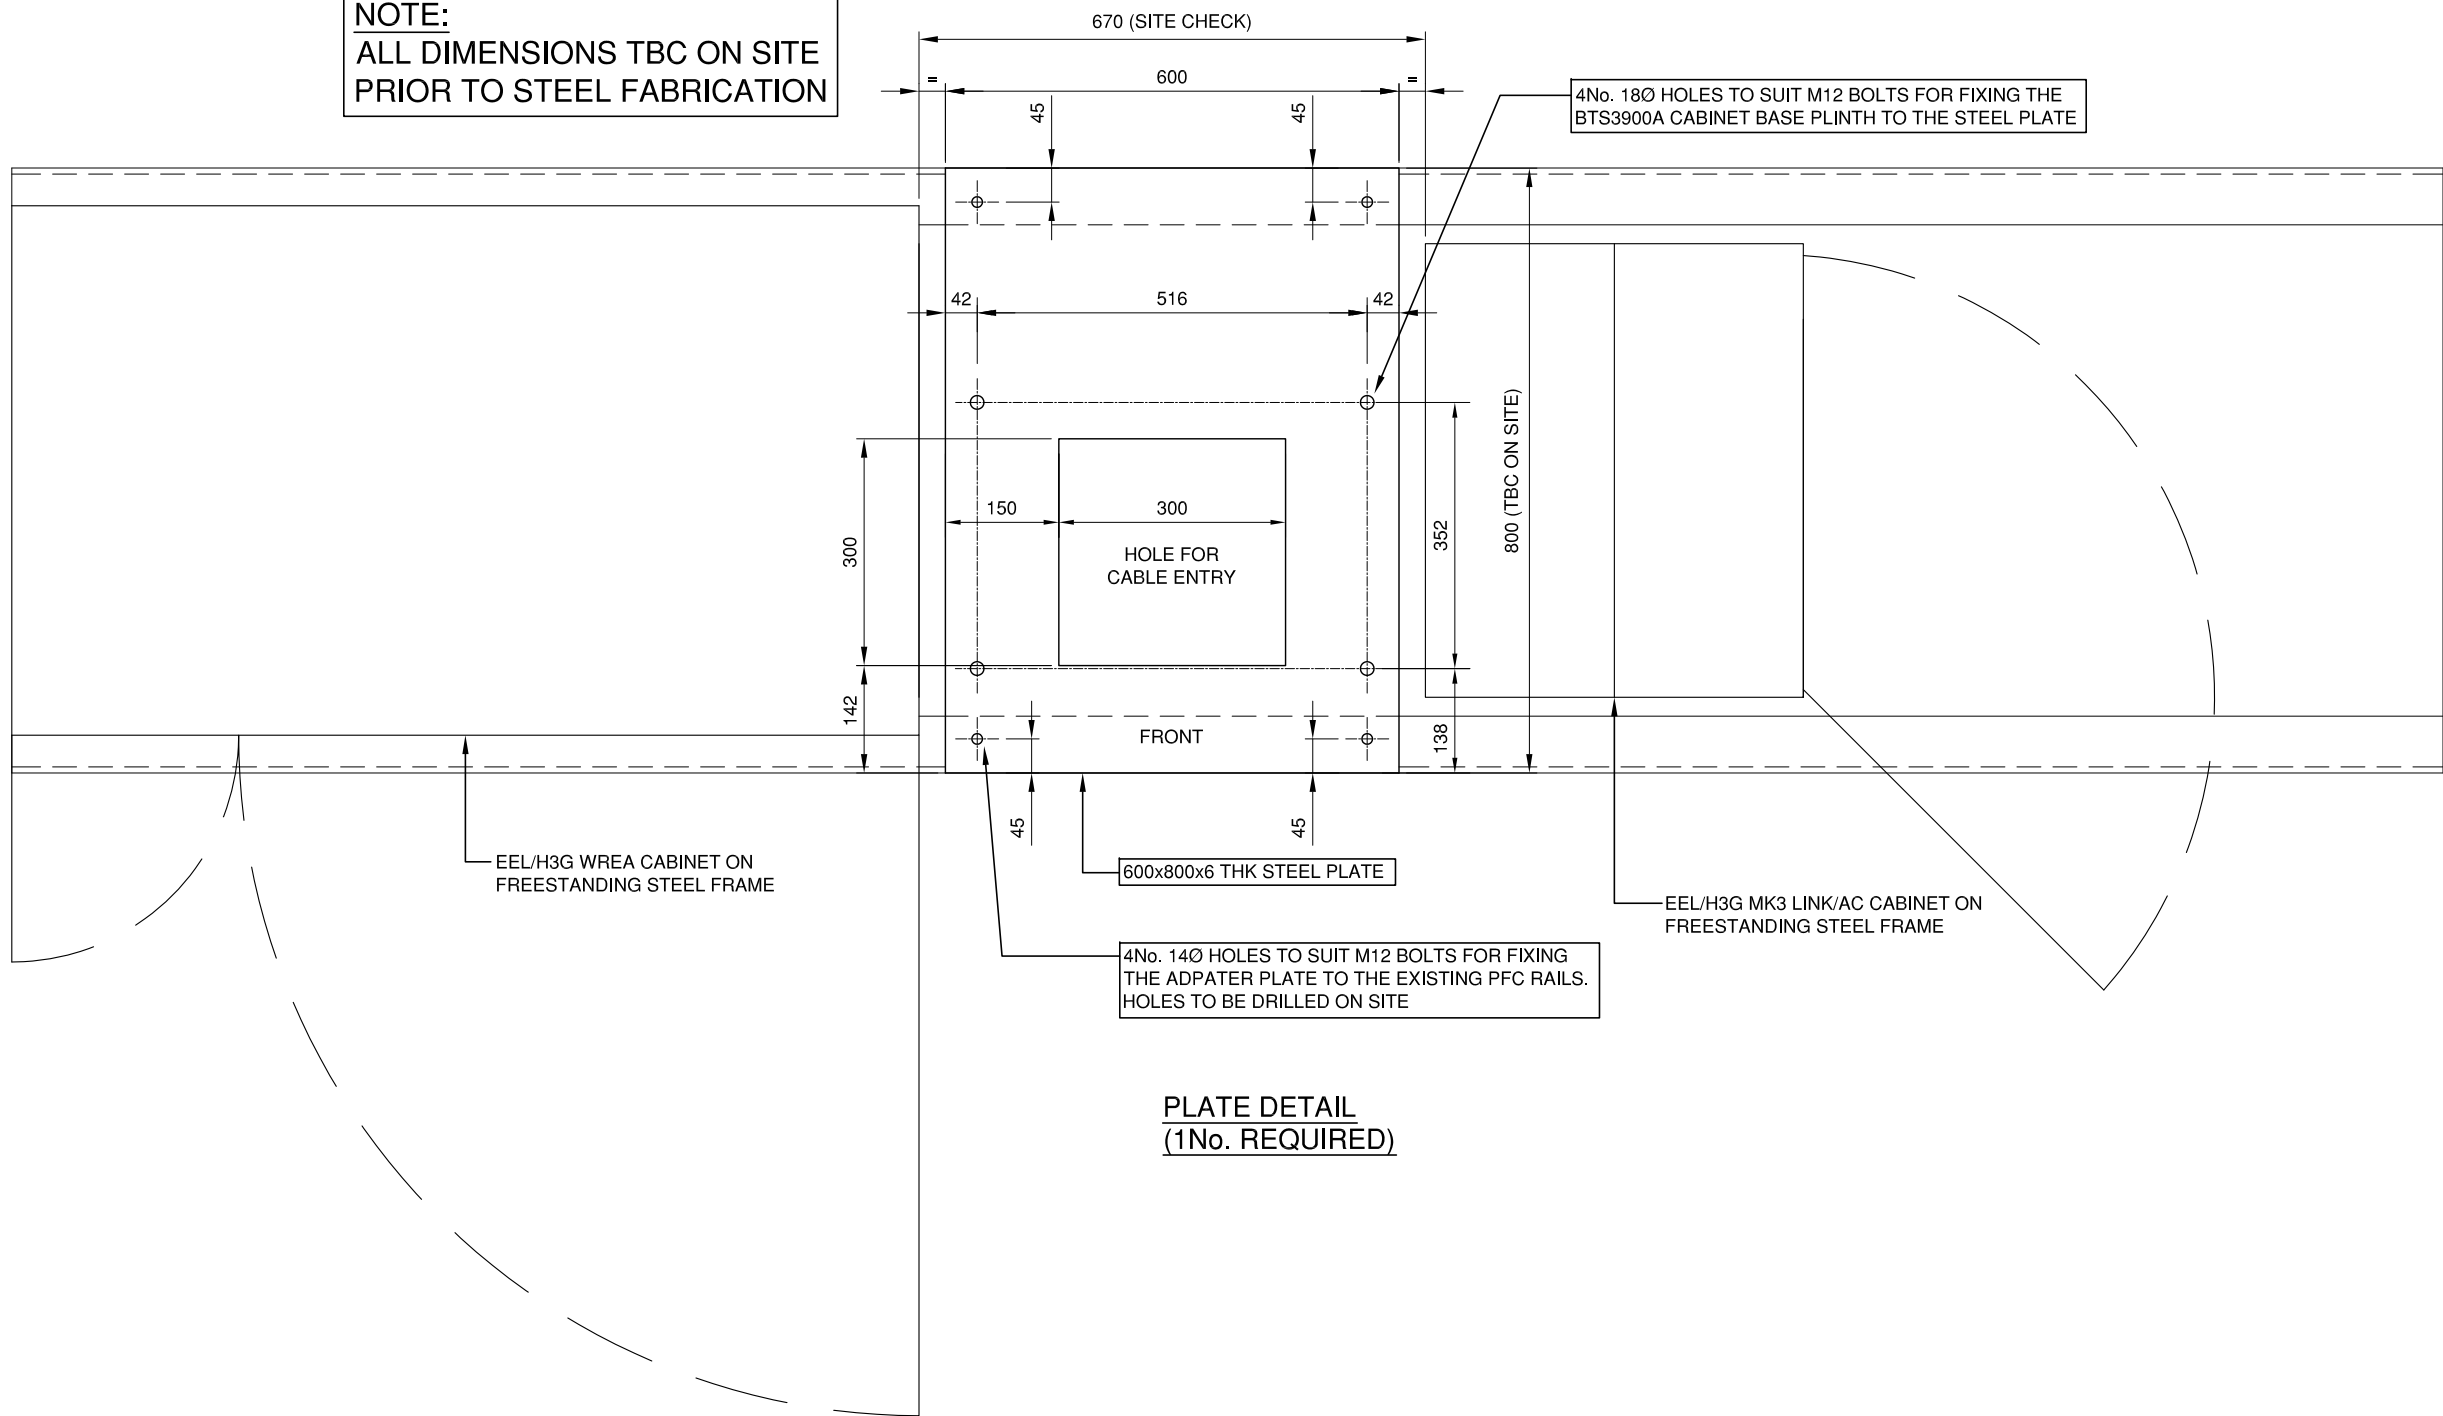


PLATE DETAIL
(1No. REQUIRED)

BOXED TEXT INDICATES
PROPOSED WORK

- GENERAL NOTES:
1. DRAWING TO BE READ IN CONJUNCTION WITH ALL RELEVANT DRAWINGS AND SPECIFICATIONS. SEE DOCUMENT TRANSMITTAL FOR COMPLETE LIST OF DRAWINGS
 2. ALL DIMENSIONS ARE IN MILLIMETRES UNLESS OTHERWISE STATED.
 3. DO NOT SCALE DRAWINGS.
 4. ITEMS SHOWN BOXED ARE PROPOSED WORKS BY OPERATOR, ALL OTHER ITEMS ARE EXISTING SITE FEATURES.
 5. DUCT ROUTES ARE SHOWN INDICATIVELY, ACTUAL ROUTES TO BE DETERMINED ON SITE.
 6. THE CONTRACTOR SHALL BE RESPONSIBLE FOR THE DIMENSIONAL ACCURACY AND THE CORRECT SETTING OUT OF ALL WORK ON SITE.
 7. THE CONTRACTOR SHALL BE RESPONSIBLE FOR CHECKING ALL SITE DIMENSIONS PRIOR TO THE COMMENCEMENT OF WORK.
 8. ALL DISCREPANCIES ARE TO BE REPORTED TO THE ENGINEER.




'EVERYTHING EVERYWHERE' / H3G'
EXCLUSION ZONES CONFORM TO
THE ICNIRP REFERENCE LEVEL FOR
LIMITING RF EXPOSURE TO MEMBERS
OF THE GENERAL PUBLIC."

C	28.06.12	EXISTING & PROPOSED ELEVATIONS ADDED	DS	JS	JC
B	18.04.12	HANDRAIL & RF WARNING SIGNAGE ADDED	DS	JS	JC
A	11.04.12	FIRST ISSUE	DS	JS	JC
RV	DATE	DESCRIPTION	DRN	CHK	APP

THIS DRAWING IS THE PROPERTY OF
'EVERYTHING EVERYWHERE' / H3G'
AND MAY NOT BE REPRODUCED OR
DISCLOSED TO A THIRD PARTY IN ANY
FORM WITHOUT WRITTEN PERMISSION

CABINET ADAPTER PLATE DETAILS

	E.E.L.	MBNL	'3'
CELL ID'S:	50172	CMN004	NW0145
SITE ID:	954848		
SITE NAME:	PORTLAND COURT		
SITE ADDRESS:	PORTLAND CT / BUCKLAND CT 37/38 BELSIZE PARK HAMPSTEAD LONDON, NW3 4ED		
O.S. CO-ORDINATES	526775, 184713		
DATE:	11.04.12	DRN:	DS
SCALE:	1:10		
DRAWING No:	50172	-055	REV: C

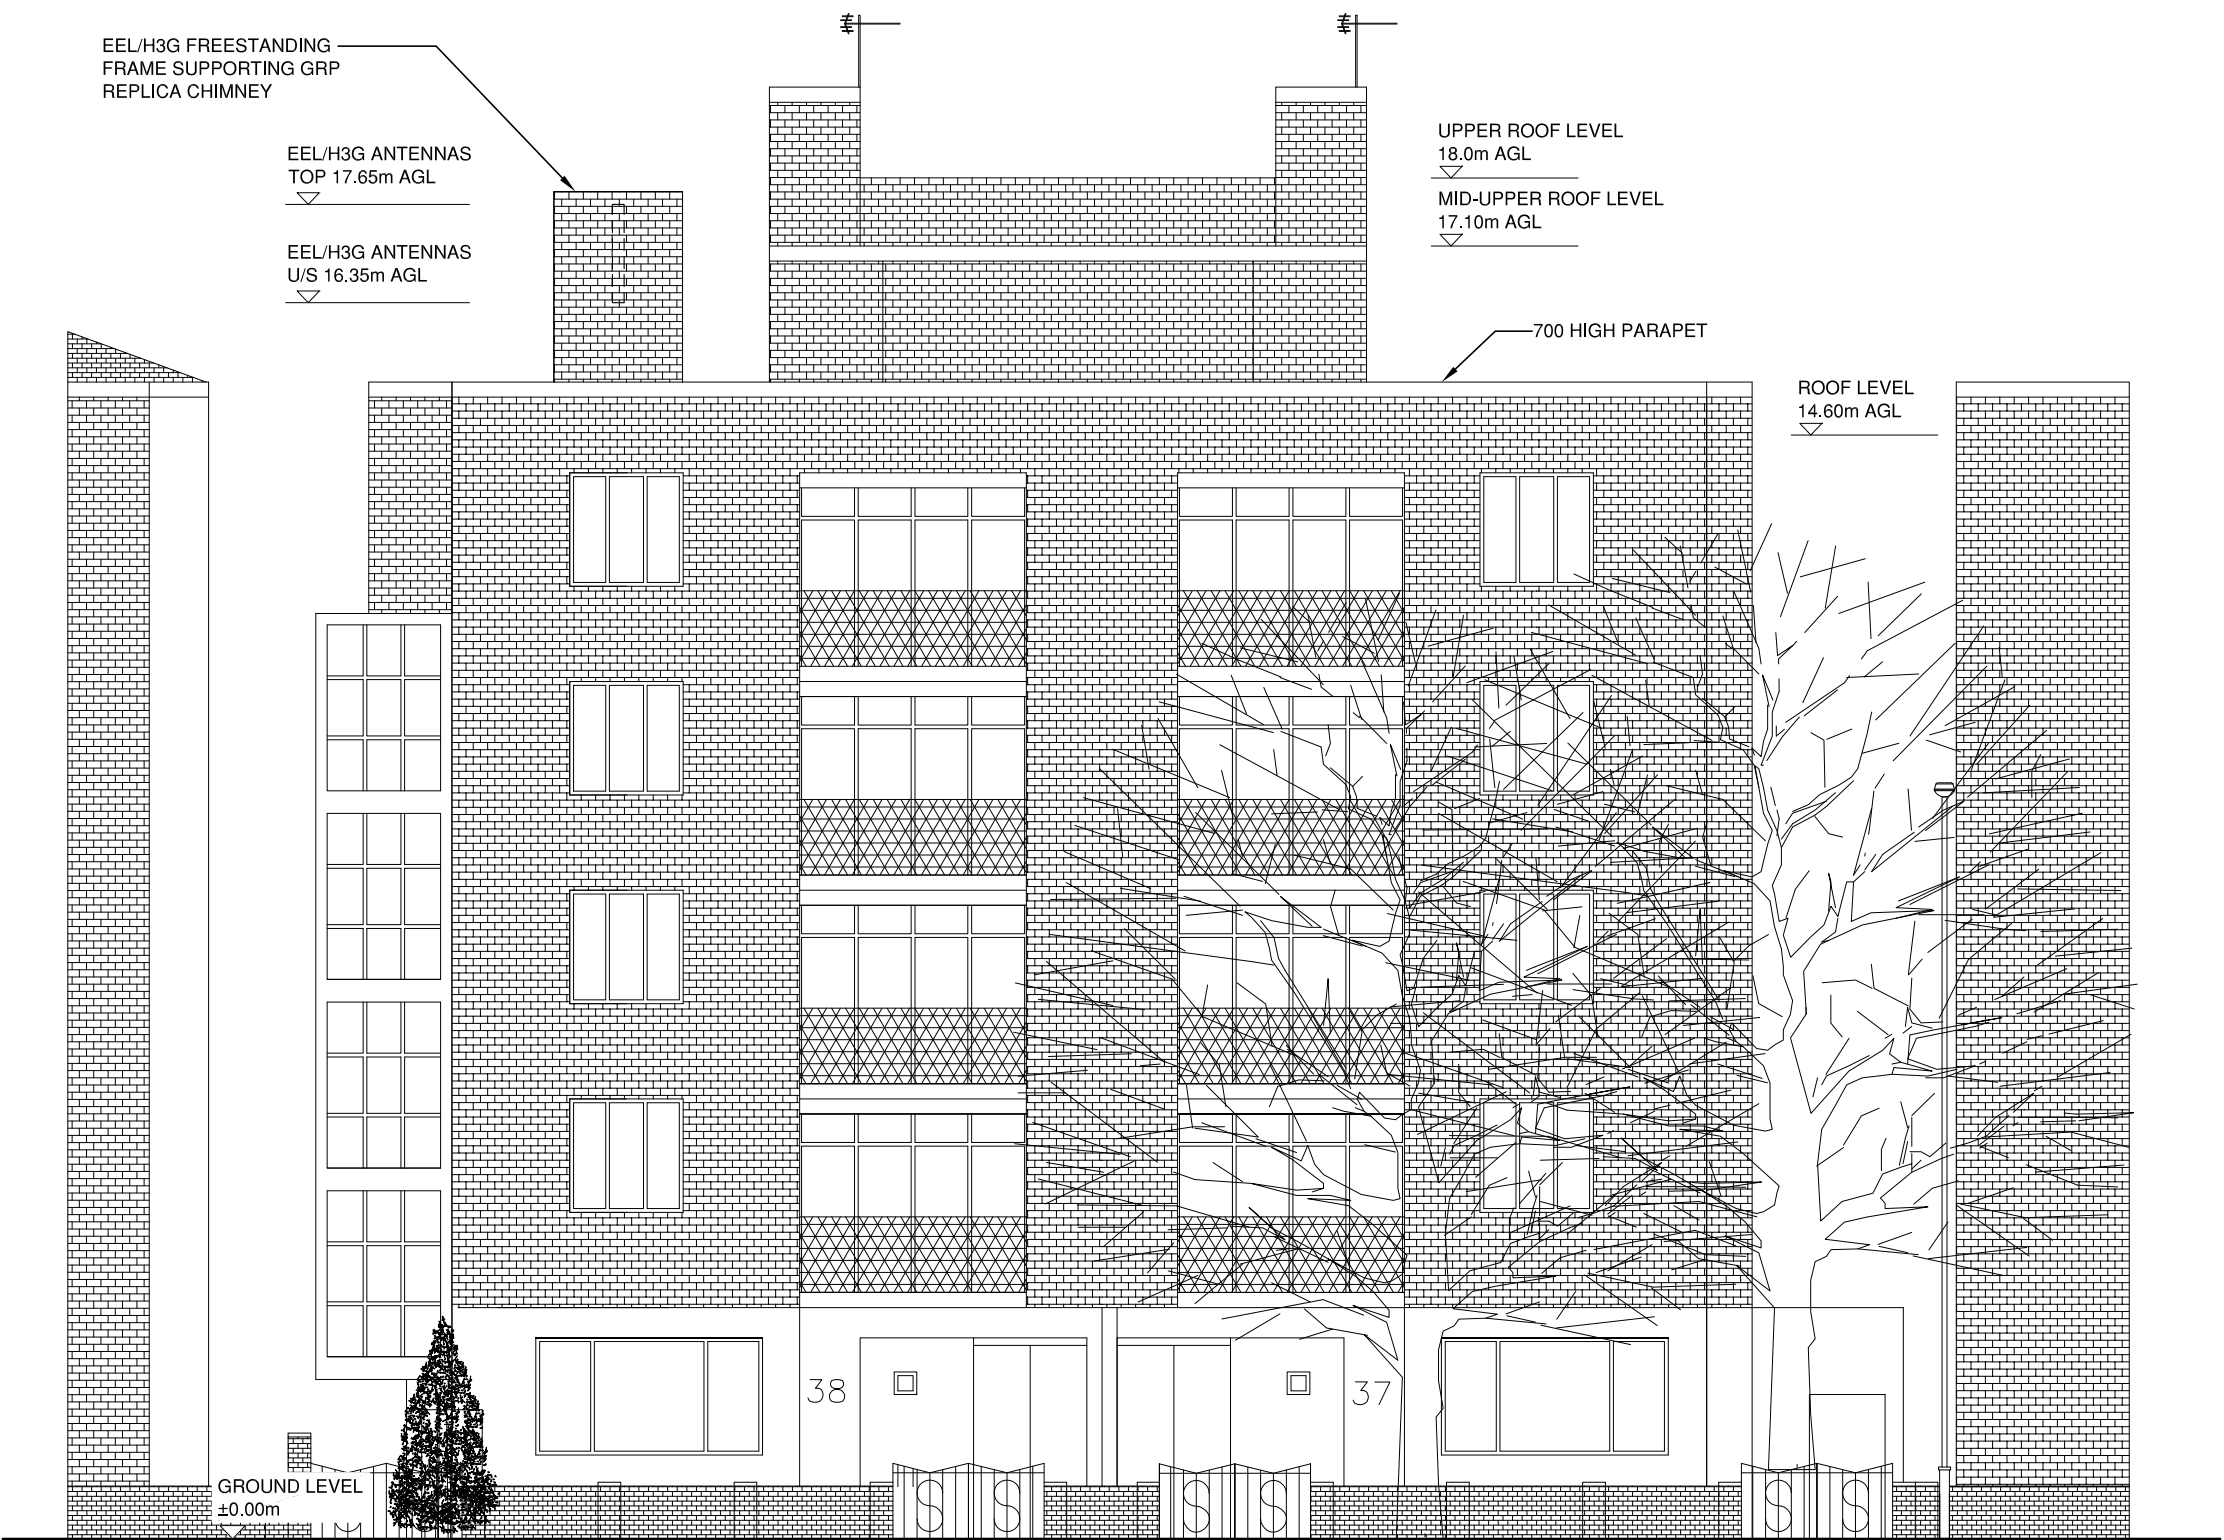

BOXED TEXT INDICATES
PROPOSED WORK

- GENERAL NOTES:
1. DRAWING TO BE READ IN CONJUNCTION WITH ALL RELEVANT DRAWINGS AND SPECIFICATIONS. SEE DOCUMENT TRANSMITTAL FOR COMPLETE LIST OF DRAWINGS
 2. ALL DIMENSIONS ARE IN MILLIMETRES UNLESS OTHERWISE STATED.
 3. DO NOT SCALE DRAWINGS.
 4. ITEMS SHOWN BOXED ARE PROPOSED WORKS BY OPERATOR, ALL OTHER ITEMS ARE EXISTING SITE FEATURES.
 5. DUCT ROUTES ARE SHOWN INDICATIVELY, ACTUAL ROUTES TO BE DETERMINED ON SITE.
 6. THE CONTRACTOR SHALL BE RESPONSIBLE FOR THE DIMENSIONAL ACCURACY AND THE CORRECT SETTING OUT OF ALL WORK ON SITE.
 7. THE CONTRACTOR SHALL BE RESPONSIBLE FOR CHECKING ALL SITE DIMENSIONS PRIOR TO THE COMMENCEMENT OF WORK.
 8. ALL DISCREPANCIES ARE TO BE REPORTED TO THE ENGINEER.



'EVERYTHING EVERYWHERE' / H3G' EXCLUSION ZONES CONFORM TO THE ICNIRP REFERENCE LEVEL FOR LIMITING RF EXPOSURE TO MEMBERS OF THE GENERAL PUBLIC."

C	28.06.12	EXISTING & PROPOSED ELEVATIONS ADDED	DS	JS	JC
B	18.04.12	HANDRAIL & RF WARNING SIGNAGE ADDED	DS	JS	JC
A	11.04.12	FIRST ISSUE	DS	JS	JC
RV	DATE	DESCRIPTION	DRN	CHK	APP

THIS DRAWING IS THE PROPERTY OF 'EVERYTHING EVERYWHERE' / H3G AND MAY NOT BE REPRODUCED OR DISCLOSED TO A THIRD PARTY IN ANY FORM WITHOUT WRITTEN PERMISSION

EXISTING
ELEVATION A

	E.E.L.	MBNL	'3'
CELL ID'S:	50172	CMN004	NW0145

SITE ID: 954848

SITE NAME: PORTLAND COURT


SITE ADDRESS:
PORTLAND CT / BUCKLAND CT
37/38 BELSIZE PARK
HAMPSTEAD
LONDON, NW3 4ED

O.S. CO-ORDINATES
526775, 184713


DATE:	11.04.12	DRN:	DS	SCALE:	1:100
-------	----------	------	----	--------	-------

DRAWING No:	50172	-056	REV:	C
-------------	-------	------	------	---

CELL ID'S: 50172 CMN004 NW0145 100m 75mm 50mm 25mm 10mm A3

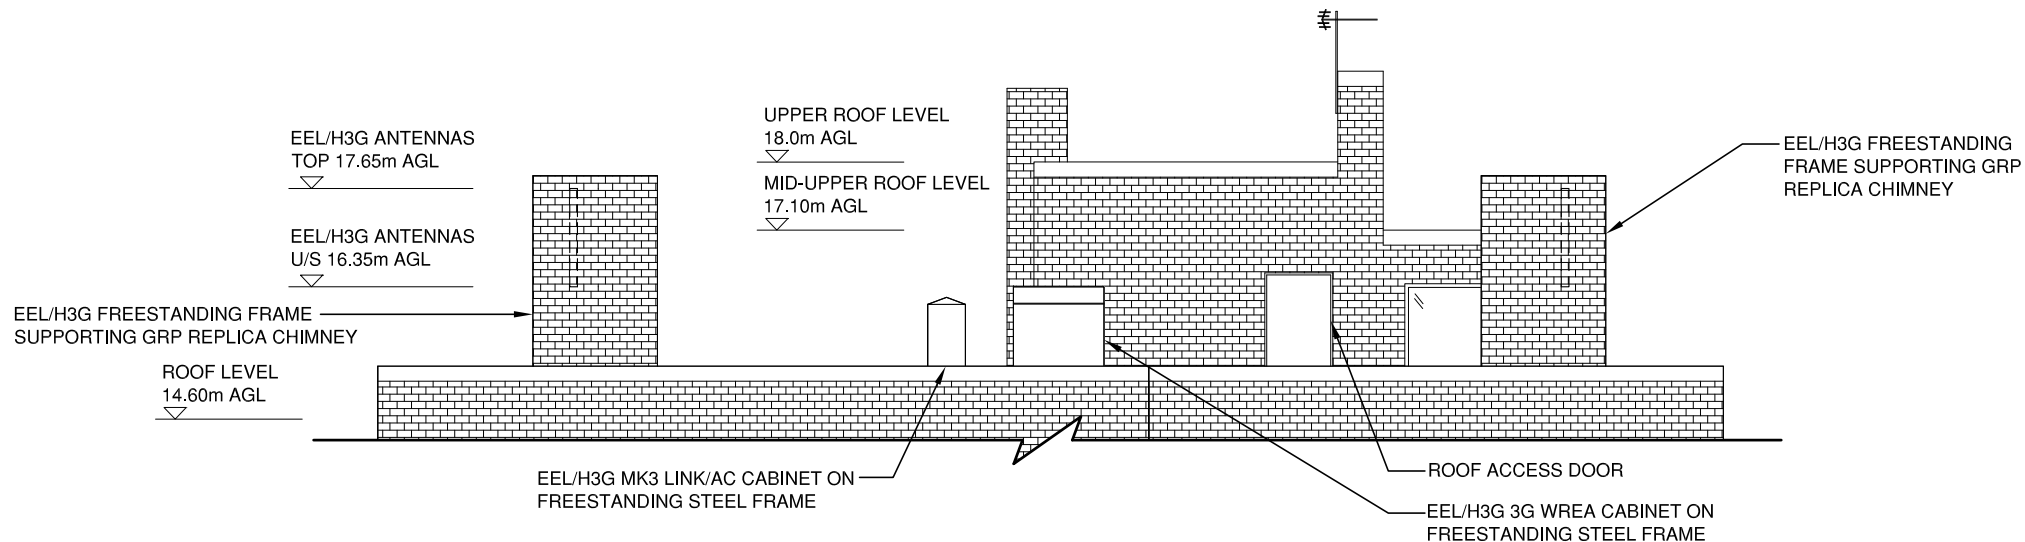

EXISTING ELEVATION B

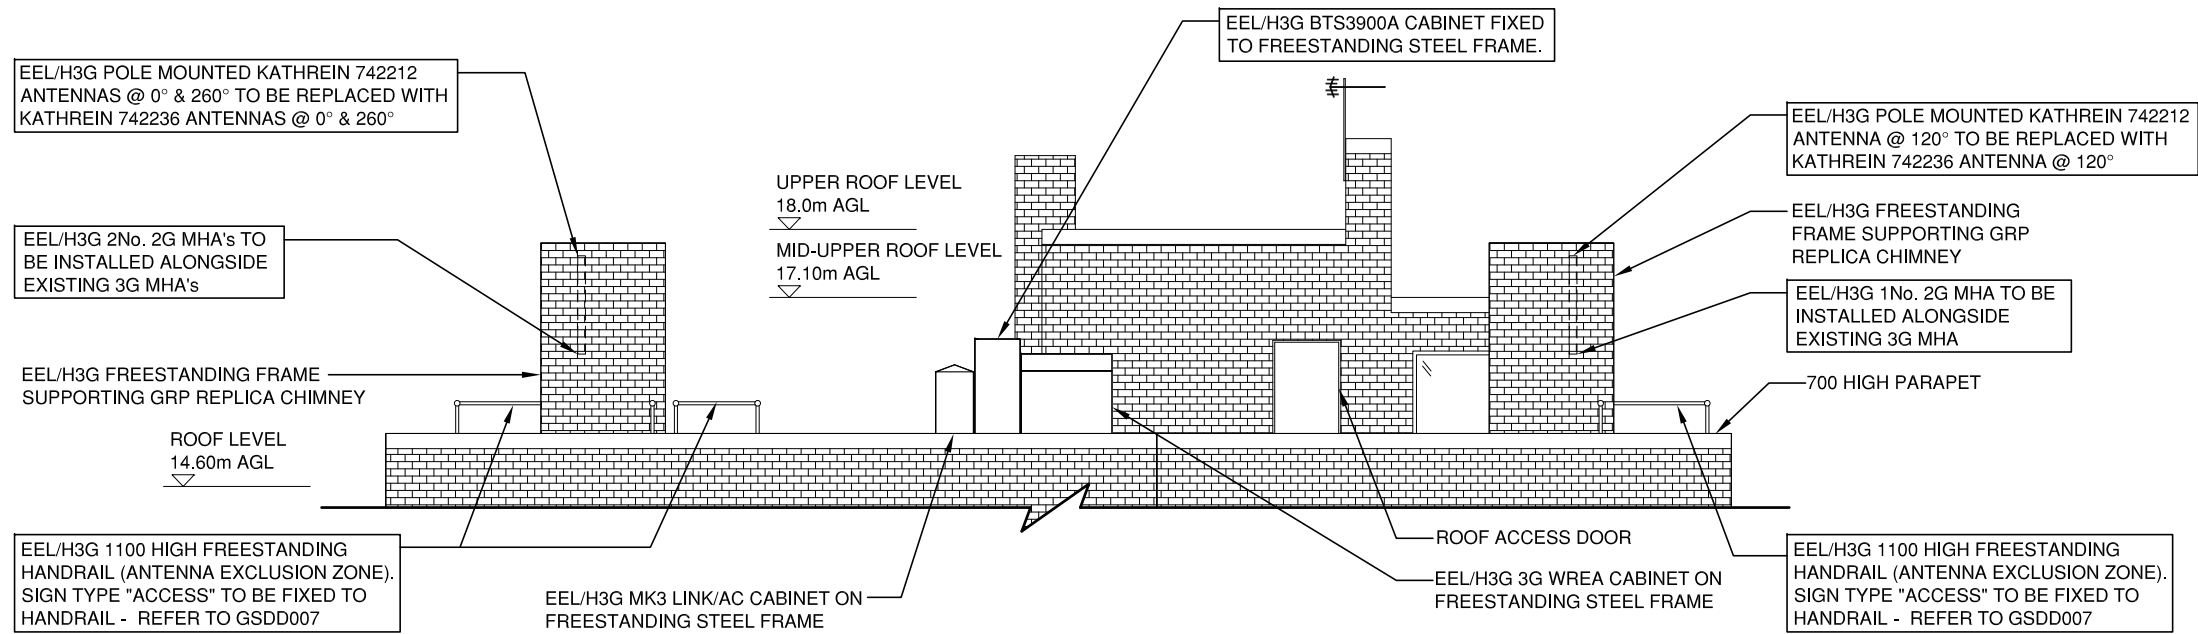

PROPOSED ELEVATION B

BOXED TEXT INDICATES
PROPOSED WORK

- GENERAL NOTES:
1. DRAWING TO BE READ IN CONJUNCTION WITH ALL RELEVANT DRAWINGS AND SPECIFICATIONS. SEE DOCUMENT TRANSMITTAL FOR COMPLETE LIST OF DRAWINGS.
 2. ALL DIMENSIONS ARE IN MILLIMETRES UNLESS OTHERWISE STATED.
 3. DO NOT SCALE DRAWINGS.
 4. ITEMS SHOWN BOXED ARE PROPOSED WORKS BY OPERATOR, ALL OTHER ITEMS ARE EXISTING SITE FEATURES.
 5. DUCT ROUTES ARE SHOWN INDICATIVELY, ACTUAL ROUTES TO BE DETERMINED ON SITE.
 6. THE CONTRACTOR SHALL BE RESPONSIBLE FOR THE DIMENSIONAL ACCURACY AND THE CORRECT SETTING OUT OF ALL WORK ON SITE.
 7. THE CONTRACTOR SHALL BE RESPONSIBLE FOR CHECKING ALL SITE DIMENSIONS PRIOR TO THE COMMENCEMENT OF WORK.
 8. ALL DISCREPANCIES ARE TO BE REPORTED TO THE ENGINEER.




'EVERYTHING EVERYWHERE' / H3G' EXCLUSION ZONES CONFORM TO THE ICNIRP REFERENCE LEVEL FOR LIMITING RF EXPOSURE TO MEMBERS OF THE GENERAL PUBLIC."

RV	DATE	DESCRIPTION	DRN	CHK	APP
C	28.06.12	EXISTING & PROPOSED ELEVATIONS ADDED	DS	JS	JC
B	18.04.12	HANDRAIL & RF WARNING SIGNAGE ADDED	DS	JS	JC
A	11.04.12	FIRST ISSUE	DS	JS	JC


THIS DRAWING IS THE PROPERTY OF 'EVERYTHING EVERYWHERE' / H3G AND MAY NOT BE REPRODUCED OR DISCLOSED TO A THIRD PARTY IN ANY FORM WITHOUT WRITTEN PERMISSION

EXISTING & PROPOSED
PART ELEVATION B

	E.E.L.	MBNL	'3'
CELL ID's:	50172	CMN004	NW0145
SITE ID:	954848		
SITE NAME:	PORTLAND COURT		
SITE ADDRESS:	PORTLAND CT / BUCKLAND CT 37/38 BELSIZE PARK HAMPSTEAD LONDON, NW3 4ED		
O.S. CO-ORDINATES	526775, 184713		
DATE:	11.04.12	DRN:	DS
		SCALE:	1:100
DRAWING No:	50172	-057	REV: C

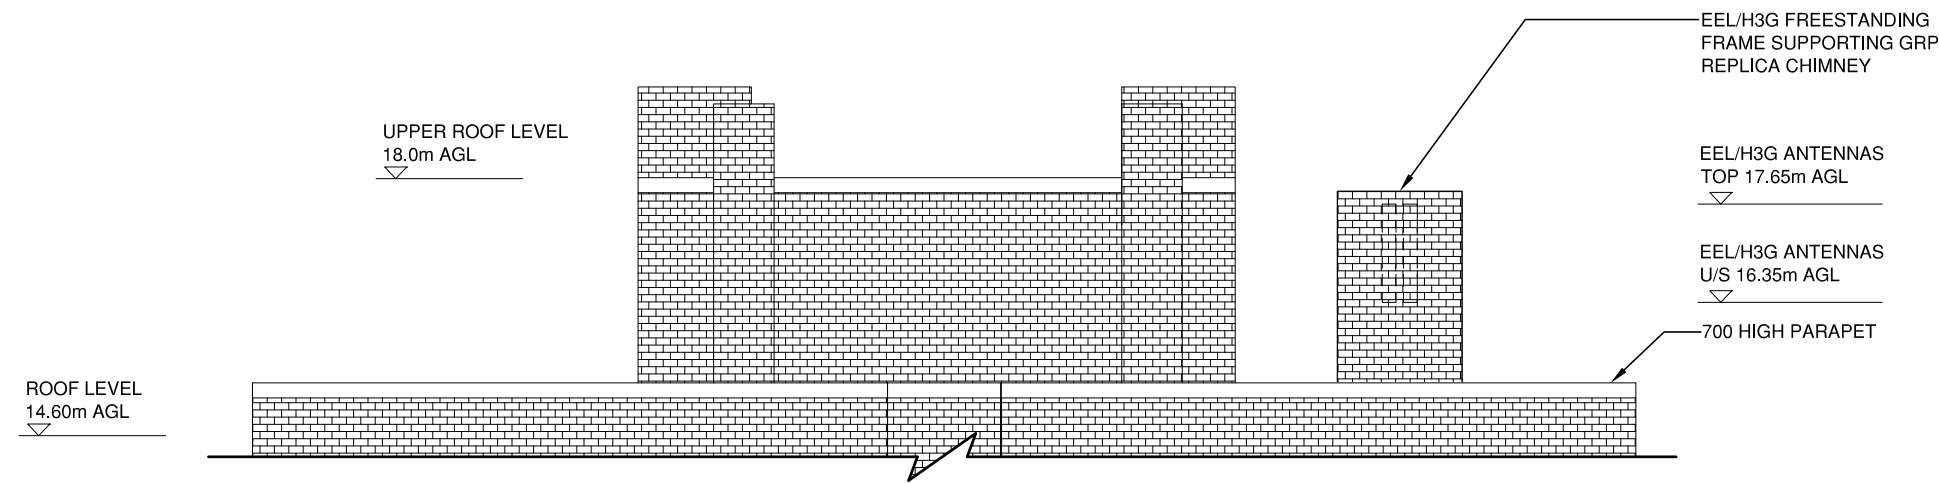

EXISTING ELEVATION C

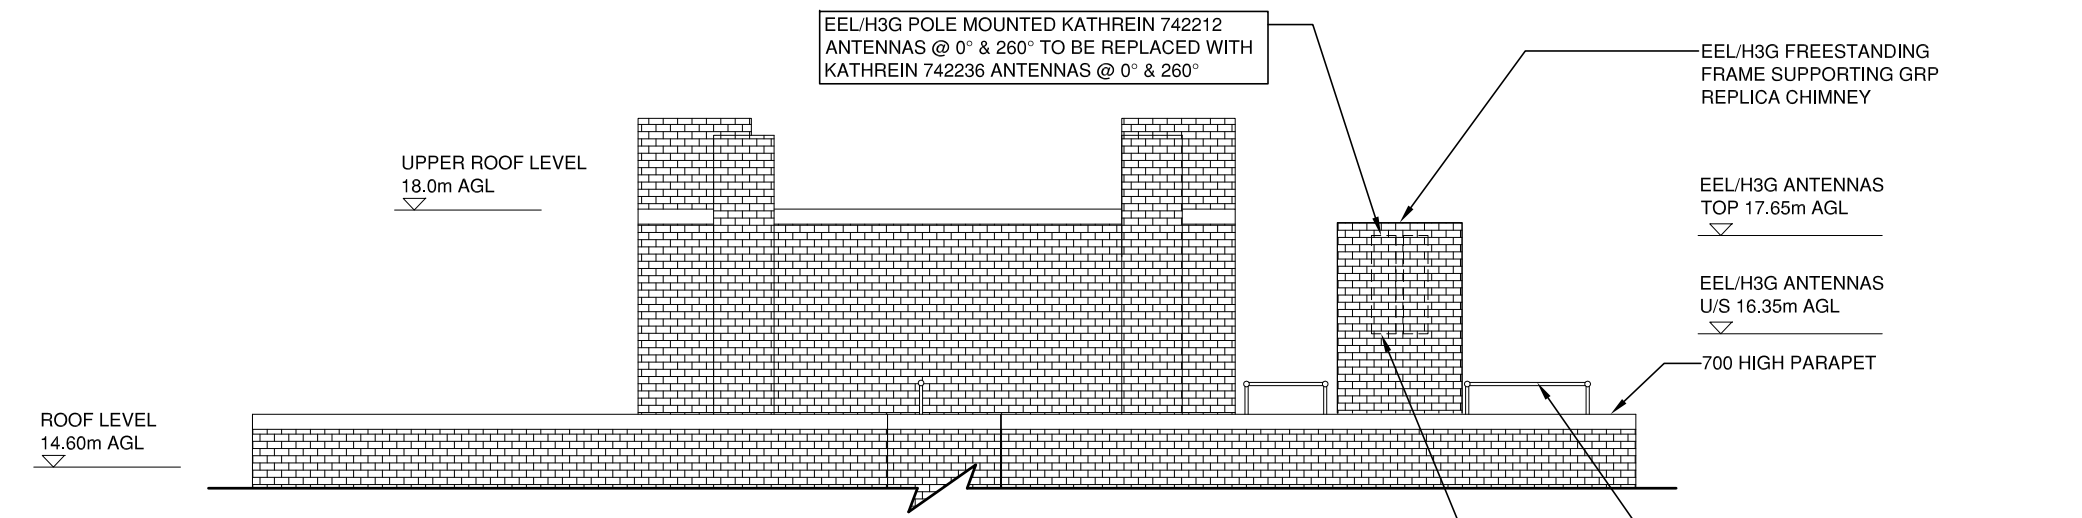

PROPOSED ELEVATION C

BOXED TEXT INDICATES
PROPOSED WORK

- GENERAL NOTES:
1. DRAWING TO BE READ IN CONJUNCTION WITH ALL RELEVANT DRAWINGS AND SPECIFICATIONS. SEE DOCUMENT TRANSMITTAL FOR COMPLETE LIST OF DRAWINGS
 2. ALL DIMENSIONS ARE IN MILLIMETRES UNLESS OTHERWISE STATED.
 3. DO NOT SCALE DRAWINGS.
 4. ITEMS SHOWN BOXED ARE PROPOSED WORKS BY OPERATOR, ALL OTHER ITEMS ARE EXISTING SITE FEATURES.
 5. DUCT ROUTES ARE SHOWN INDICATIVELY, ACTUAL ROUTES TO BE DETERMINED ON SITE.
 6. THE CONTRACTOR SHALL BE RESPONSIBLE FOR THE DIMENSIONAL ACCURACY AND THE CORRECT SETTING OUT OF ALL WORK ON SITE.
 7. THE CONTRACTOR SHALL BE RESPONSIBLE FOR CHECKING ALL SITE DIMENSIONS PRIOR TO THE COMMENCEMENT OF WORK.
 8. ALL DISCREPANCIES ARE TO BE REPORTED TO THE ENGINEER.



'EVERYTHING EVERYWHERE' / H3G' EXCLUSION ZONES CONFORM TO THE ICNIRP REFERENCE LEVEL FOR LIMITING RF EXPOSURE TO MEMBERS OF THE GENERAL PUBLIC."


RV	DATE	DESCRIPTION	DRN	CHK	APP
C	28.06.12	EXISTING & PROPOSED ELEVATIONS ADDED	DS	JS	JC
B	18.04.12	HANDRAIL & RF WARNING SIGNAGE ADDED	DS	JS	JC
A	11.04.12	FIRST ISSUE	DS	JS	JC

THIS DRAWING IS THE PROPERTY OF 'EVERYTHING EVERYWHERE' / H3G AND MAY NOT BE REPRODUCED OR DISCLOSED TO A THIRD PARTY IN ANY FORM WITHOUT WRITTEN PERMISSION


EXISTING & PROPOSED
PART ELEVATION C

	E.E.L.	MBNL	'3'
CELL ID's:	50172	CMN004	NW0145
SITE ID:	954848		
SITE NAME:	PORTLAND COURT		
SITE ADDRESS:	PORTLAND CT / BUCKLAND CT 37/38 BELSIZE PARK HAMPSTEAD LONDON, NW3 4ED		
O.S. CO-ORDINATES	526775, 184713		
DATE:	11.04.12	DRN:	DS
		SCALE:	1:100
DRAWING No:	50172	-058	REV: C

CELL ID's: 50172 CMN004 NW0145 100mm 75mm 150mm 125mm 10mm A3

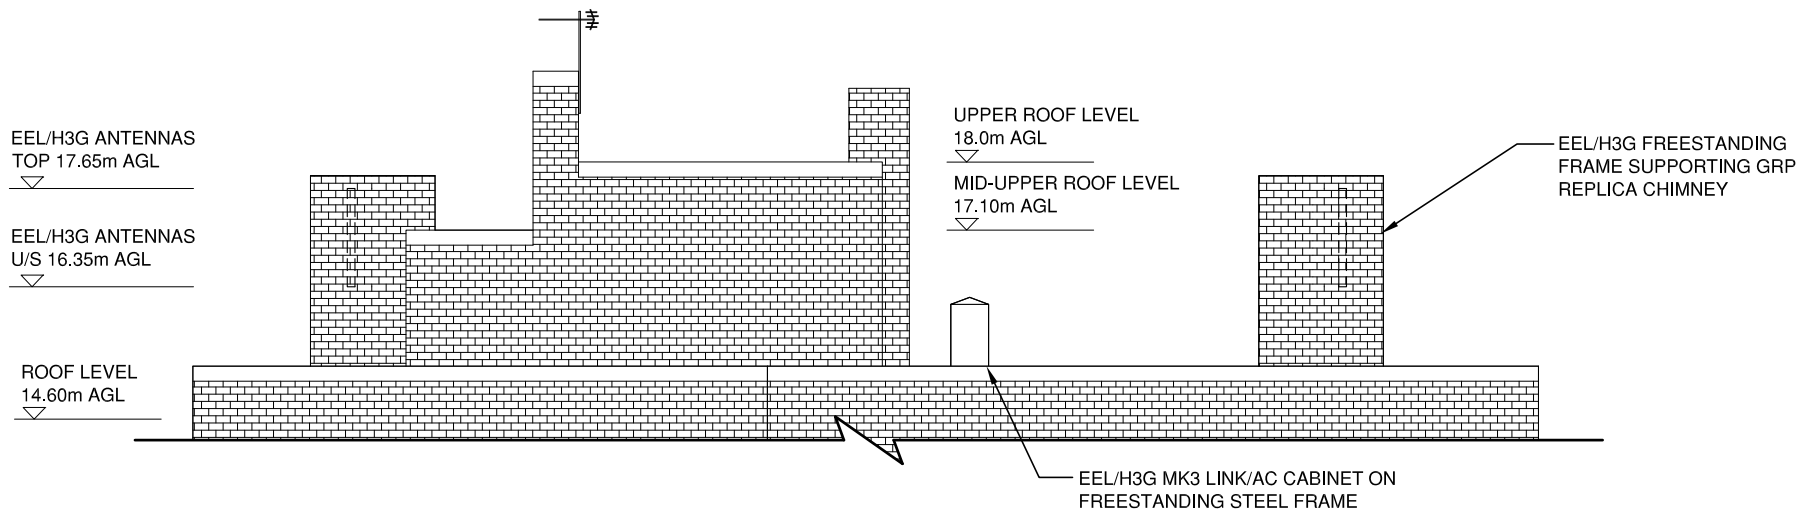

EXISTING ELEVATION D

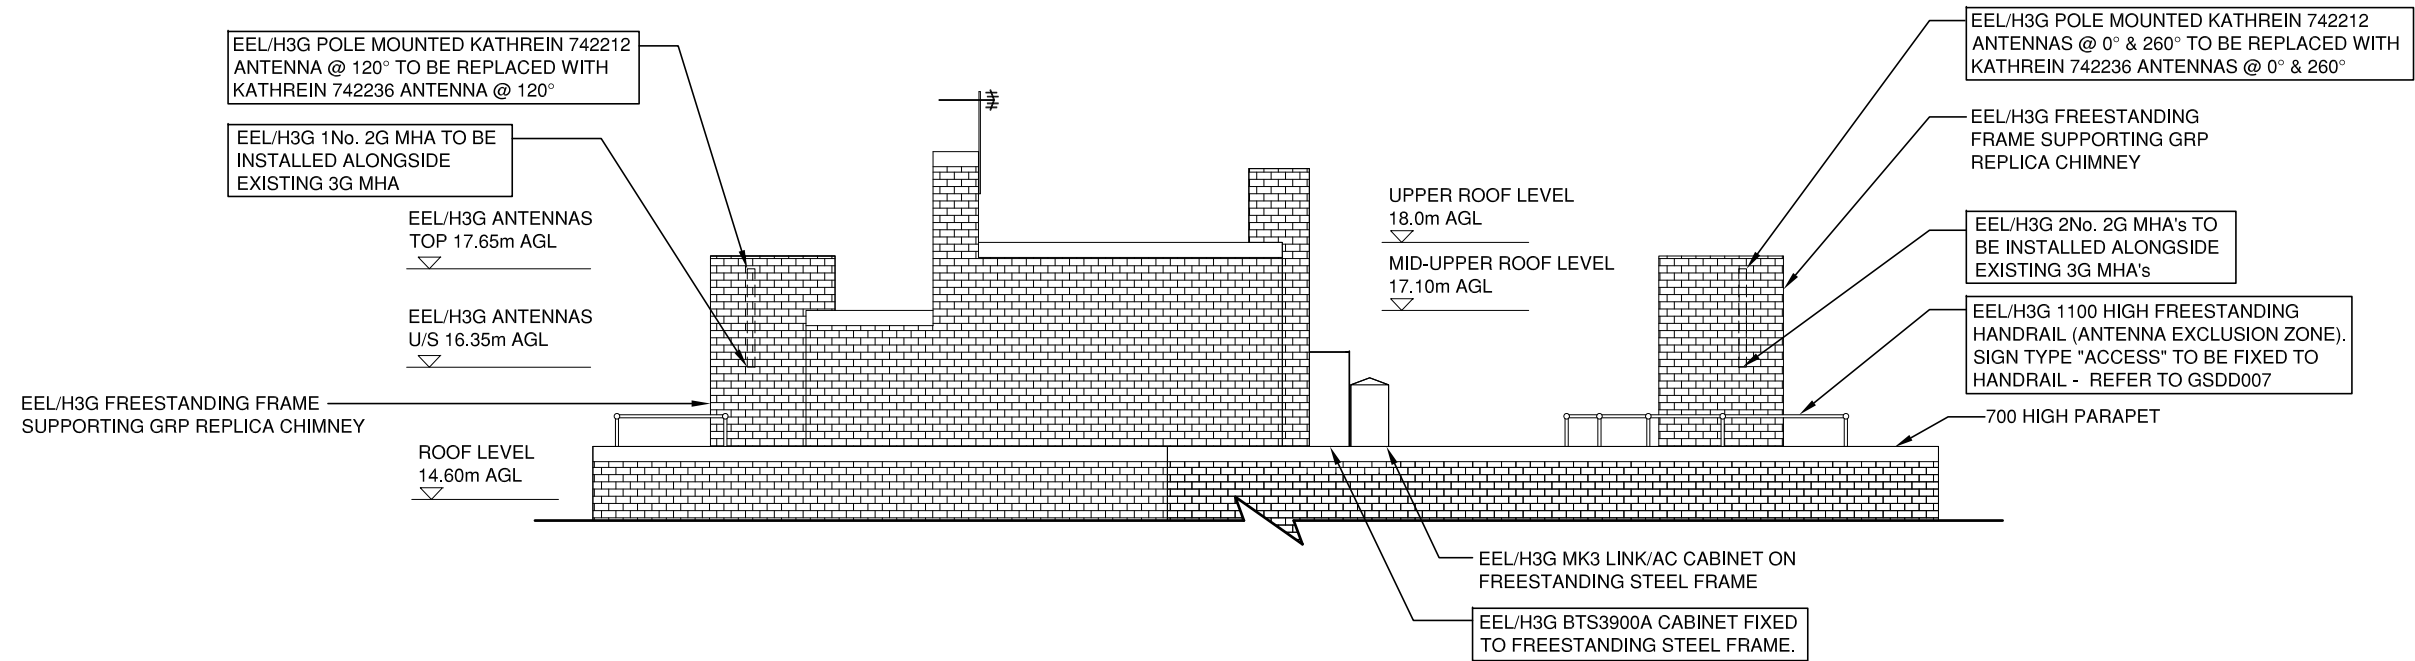

PROPOSED ELEVATION D

BOXED TEXT INDICATES
PROPOSED WORK

- GENERAL NOTES:
1. DRAWING TO BE READ IN CONJUNCTION WITH ALL RELEVANT DRAWINGS AND SPECIFICATIONS. SEE DOCUMENT TRANSMITTAL FOR COMPLETE LIST OF DRAWINGS
 2. ALL DIMENSIONS ARE IN MILLIMETRES UNLESS OTHERWISE STATED.
 3. DO NOT SCALE DRAWINGS.
 4. ITEMS SHOWN BOXED ARE PROPOSED WORKS BY OPERATOR, ALL OTHER ITEMS ARE EXISTING SITE FEATURES.
 5. DUCT ROUTES ARE SHOWN INDICATIVELY, ACTUAL ROUTES TO BE DETERMINED ON SITE.
 6. THE CONTRACTOR SHALL BE RESPONSIBLE FOR THE DIMENSIONAL ACCURACY AND THE CORRECT SETTING OUT OF ALL WORK ON SITE.
 7. THE CONTRACTOR SHALL BE RESPONSIBLE FOR CHECKING ALL SITE DIMENSIONS PRIOR TO THE COMMENCEMENT OF WORK.
 8. ALL DISCREPANCIES ARE TO BE REPORTED TO THE ENGINEER.



'EVERYTHING EVERYWHERE' / H3G' EXCLUSION ZONES CONFORM TO THE ICNIRP REFERENCE LEVEL FOR LIMITING RF EXPOSURE TO MEMBERS OF THE GENERAL PUBLIC."

C	28.06.12	EXISTING & PROPOSED ELEVATIONS ADDED	DS	JS	JC
B	18.04.12	HANDRAIL & RF WARNING SIGNAGE ADDED	DS	JS	JC
A	11.04.12	FIRST ISSUE	DS	JS	JC
RV	DATE	DESCRIPTION	DRN	CHK	APP

THIS DRAWING IS THE PROPERTY OF 'EVERYTHING EVERYWHERE' / H3G AND MAY NOT BE REPRODUCED OR DISCLOSED TO A THIRD PARTY IN ANY FORM WITHOUT WRITTEN PERMISSION

EXISTING & PROPOSED
PART ELEVATION D

	E.E.L.	MBNL	'3'
CELL ID's:	50172	CMN004	NW0145

SITE ID: 954848

SITE NAME: PORTLAND COURT

SITE ADDRESS:
PORTLAND CT / BUCKLAND CT
37/38 BELSIZE PARK
HAMPSTEAD
LONDON, NW3 4ED

O.S. CO-ORDINATES
526775, 184713

DATE: 11.04.12 DRN: DS SCALE: 1:100

DRAWING No: 50172 -059 REV: C

CELL ID's: 50172 CMN004 NW0145 100mm 75mm 50mm 25mm 10mm A3