


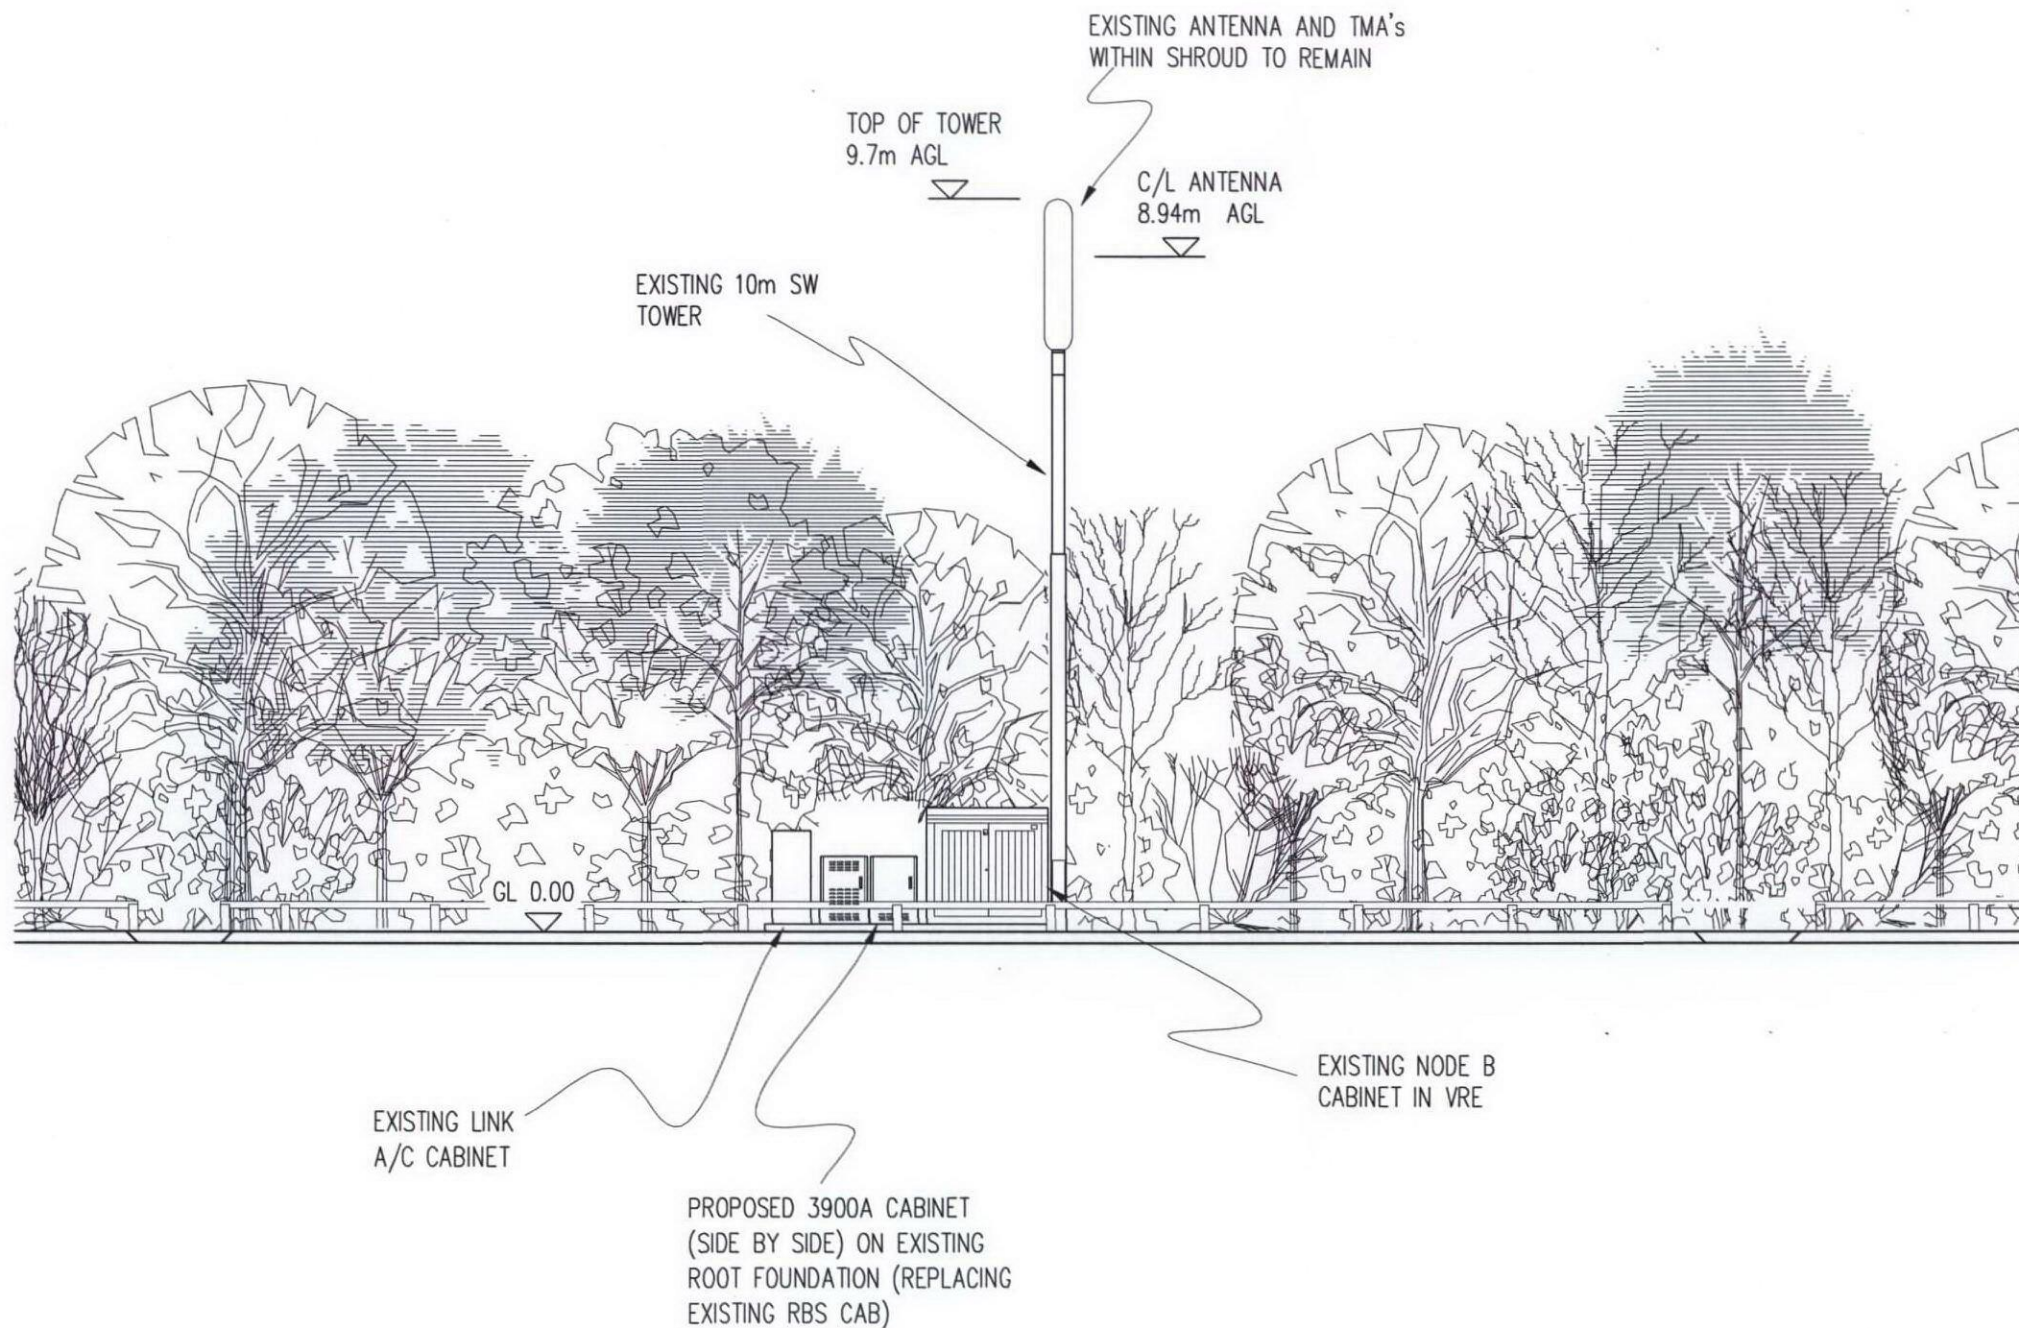

NORTH WEST ELEVATION

SCALE 1:100

No.	Revision	Date	By	ckd
-----	----------	------	----	-----

PURPOSE OF ISSUE

☒ Approval
 ☒ Planning
 ☒ Legal
 ☐ Construction
 ☐ As-built

everything everywhere™



Hatfield Business Park
Hatfield
Hertfordshire
AL10 9BW

Tel: 01707 315000
Fax: 01707 319001



WHP Wilkinson Helsby
Connaught House, Park View,
Lofthouse Gate, Wakefield
WF3 3HA

Tel: 01924 876777 Fax: 01924 876778
e-mail: info@wilkinson-helsby.co.uk

Cell **98336**

Contract **SPANIARDS ROAD DNS
HAMPSTEAD
NW3 7ET**

Title **PROPOSED TELECOMMUNICATIONS
STREETWORKS UPGRADE
SITE ELEVATION**

Designed RS Checked REM Date 16/05/12

Drawn MDT Approved REM Scale AS SHOWN

DRAWING No. **98336 - 04** REVISION -