




WEST ELEVATION

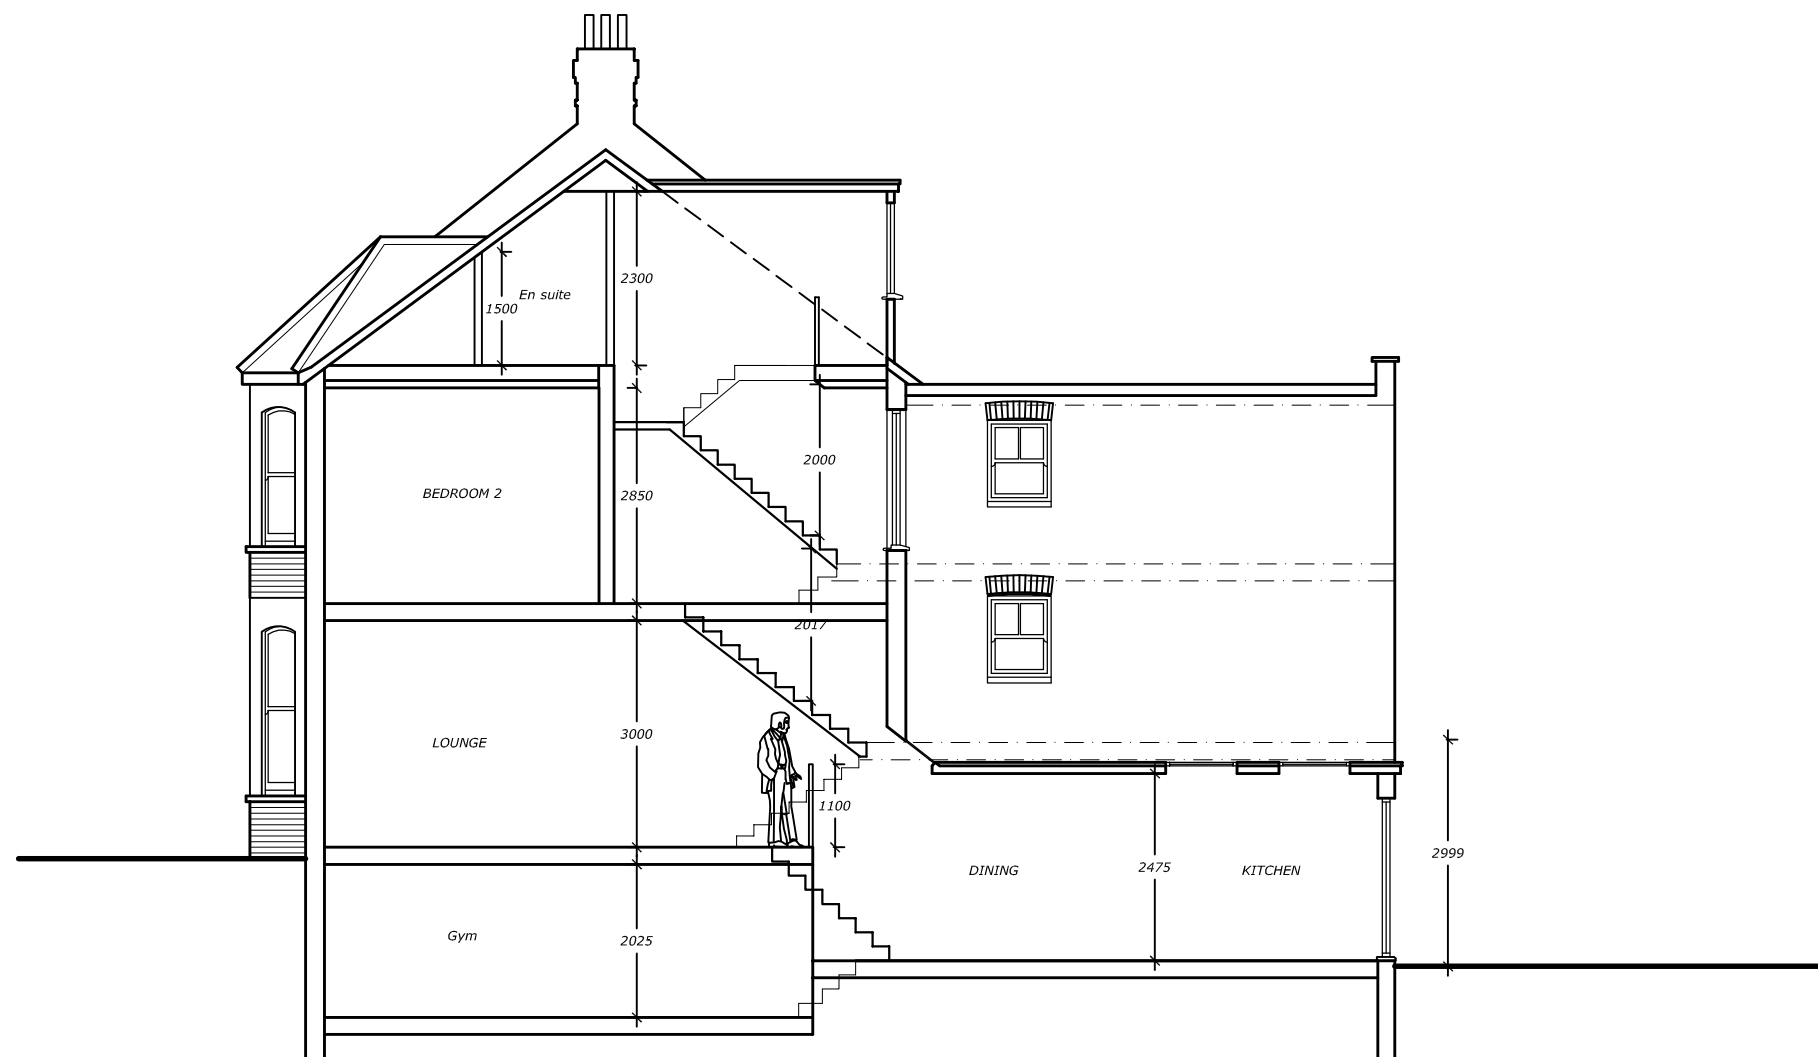

SECTION THROUGH

PROPOSED ELEVATIONS 1

7 KYLEMORE ROAD,
WEST HAMPSTEAD



THE GILLETT MACLEOD PARTNERSHIP
Chartered Architects & Town Planning Consultants
1 High Road Old Eastcote Pinner Middlesex HA5 2EW tel. 0208 868 1333

Drg. No. 12/2631/4
Scale 1:100 @ A3
Date 28/03/12
Drawn by A.Smith

REVISION

Ⓒ drawer