

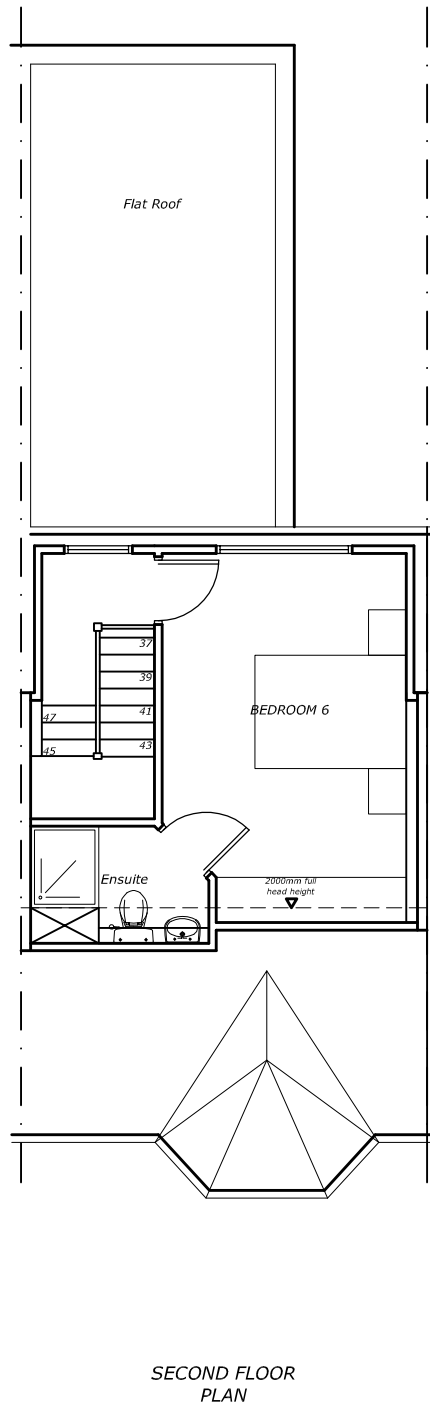
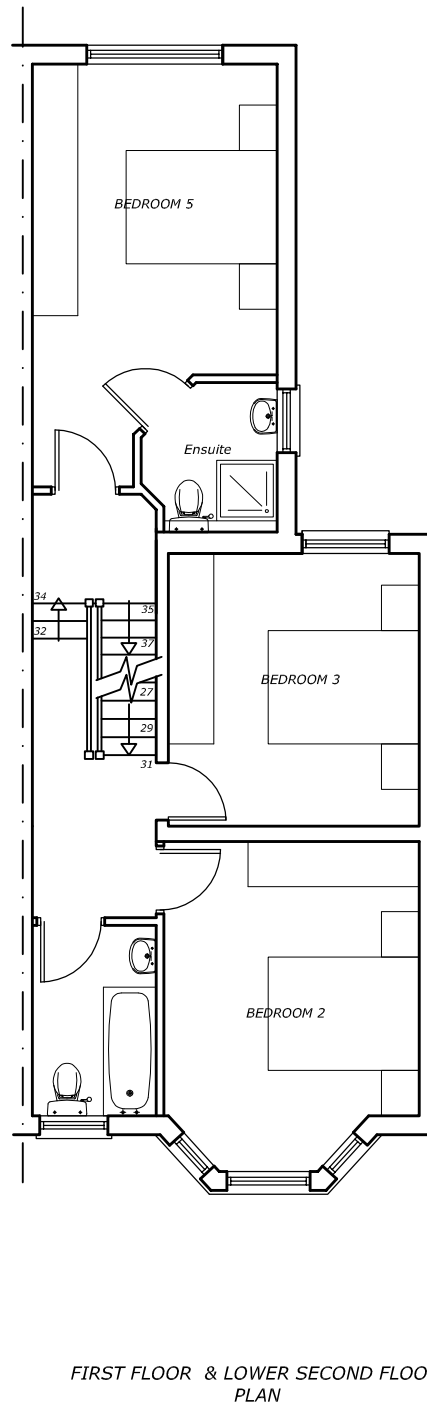
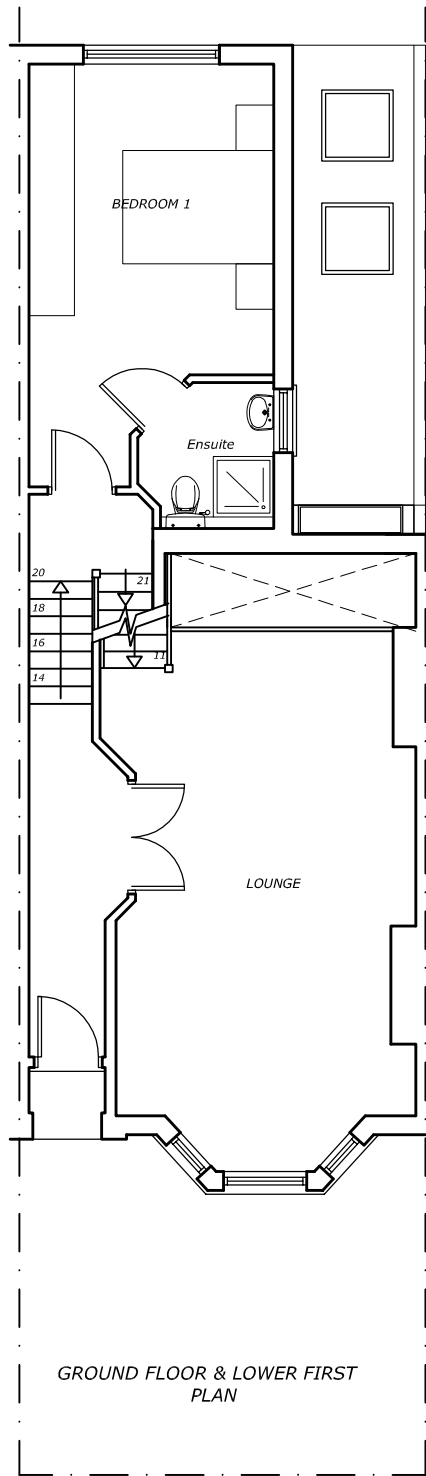


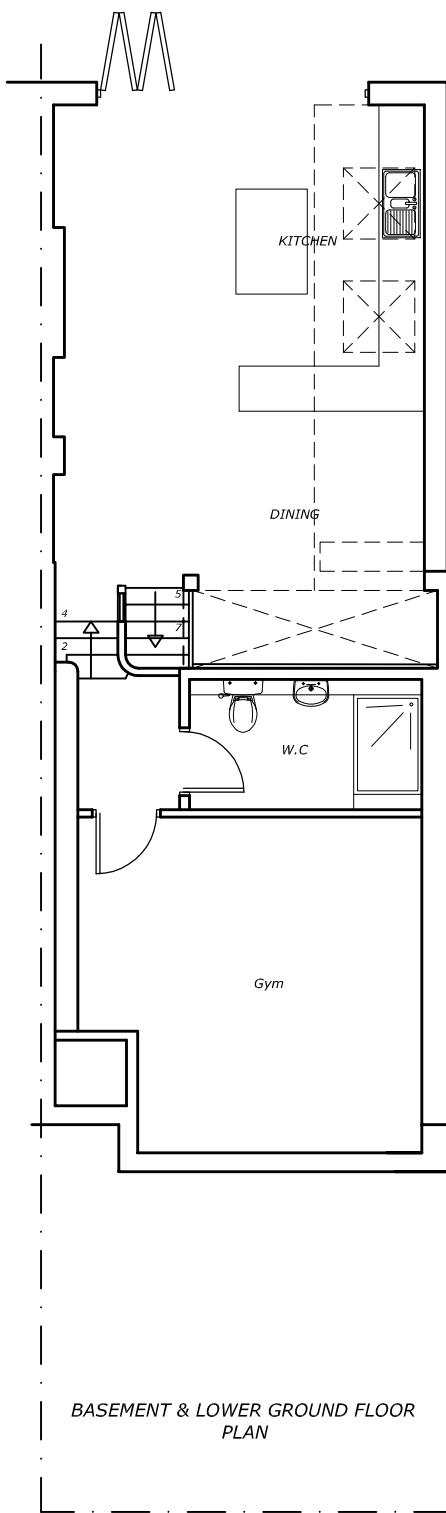

SECOND FLOOR PLAN

PROPOSED FLOOR PLANS

7 KYLEMORE ROAD,
WEST HAMPSTEAD

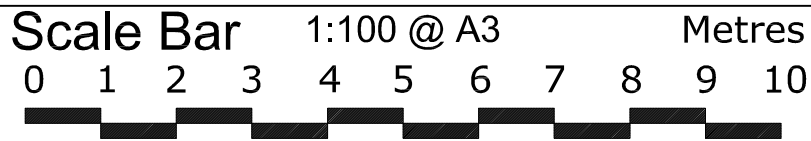

THE GILLETT MACLEOD PARTNERSHIP
Chartered Architects & Town Planning Consultants
1 High Road Old Eastcote Pinner Middlesex HA5 2EW tel. 0208 868 1333

Drg. No. 12/2631/3 ^A	REVISION
Scale 1:100 @ A3	A
Date 28/03/12	
Drawn by A.Smith	(C) drawer