


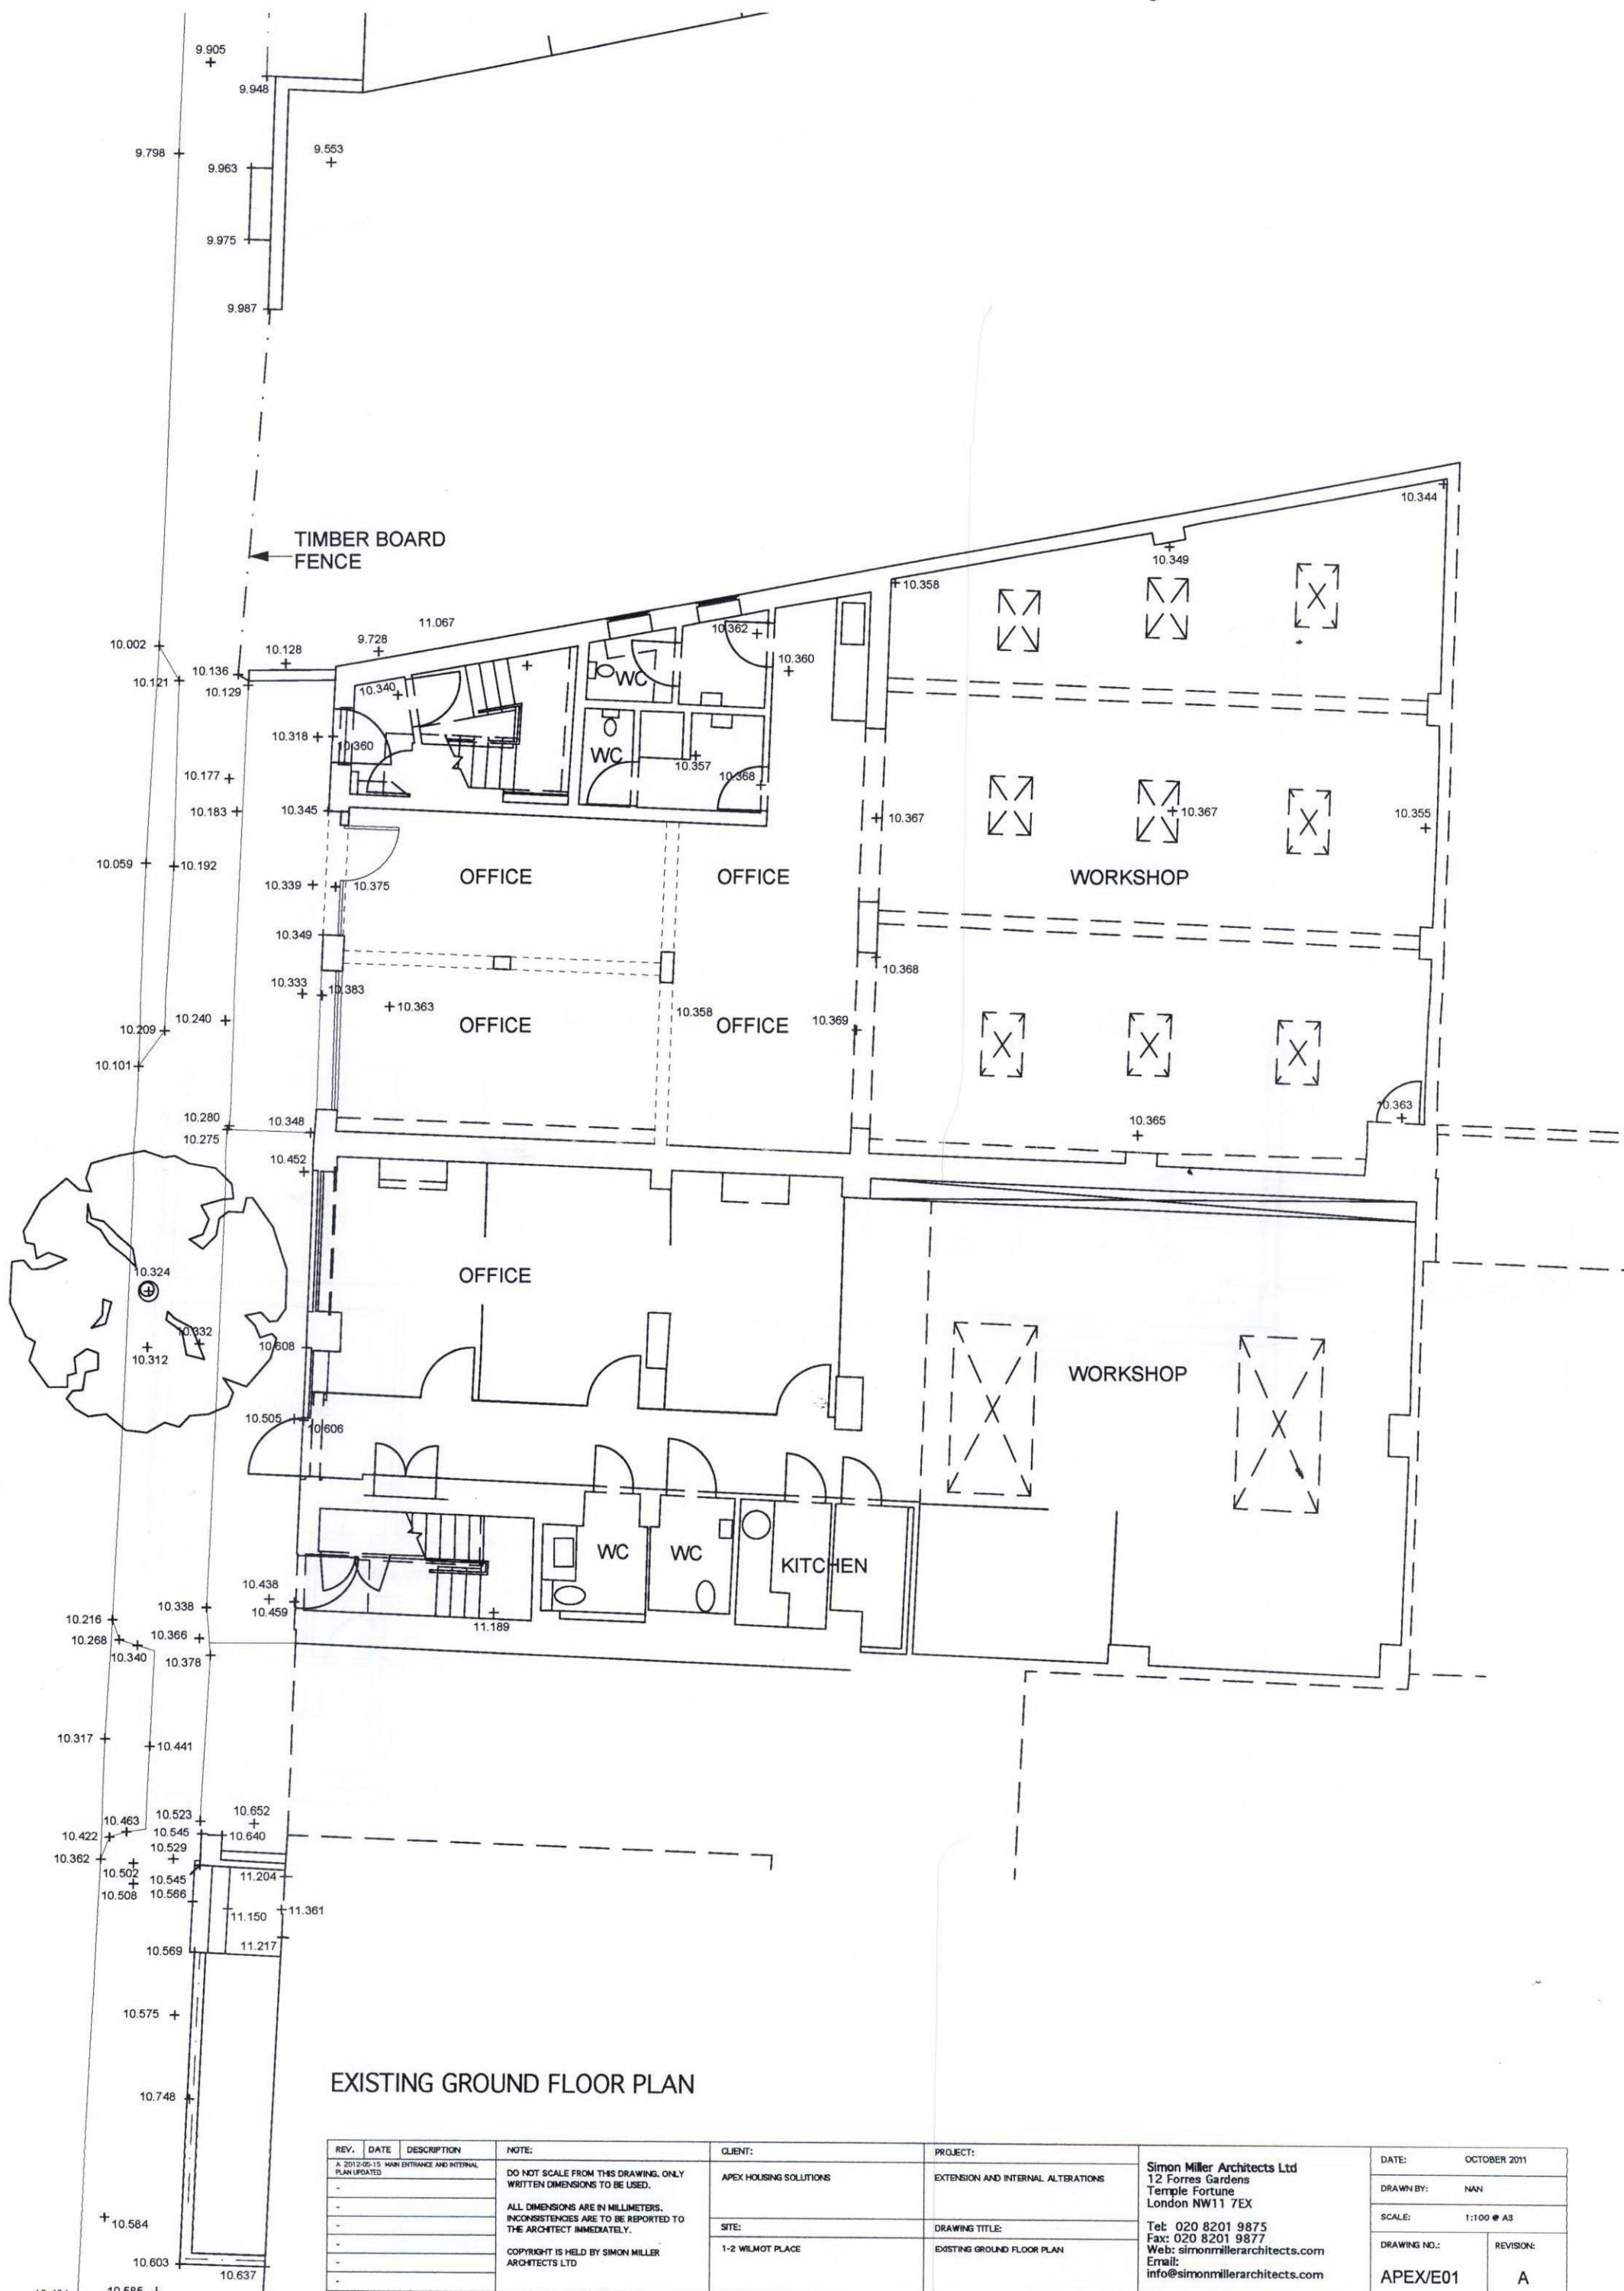

EXISTING GROUND FLOOR PLAN

REV.	DATE	DESCRIPTION	NOTE:	CLIENT:	PROJECT:	DATE: OCTOBER 2011	
A	2012-05-15	MAIN ENTRANCE AND INTERNAL PLAN UPDATED	DO NOT SCALE FROM THIS DRAWING. ONLY WRITTEN DIMENSIONS TO BE USED.	APEX HOUSING SOLUTIONS	EXTENSION AND INTERNAL ALTERATIONS	DRAWN BY:	NAN
-	-	-	ALL DIMENSIONS ARE IN MILLIMETERS. INCONSISTENCIES ARE TO BE REPORTED TO THE ARCHITECT IMMEDIATELY.	SITE:	DRAWING TITLE:	SCALE:	1:100 @ A3
-	-	-	COPYRIGHT IS HELD BY SIMON MILLER ARCHITECTS LTD	1-2 WILMOT PLACE	EXISTING GROUND FLOOR PLAN	DRAWING NO.:	REVISION:
-	-	-				APEX/E01	A

Simon Miller Architects Ltd
12 Forres Gardens
Temple Fortune
London NW11 7EX
Tel: 020 8201 9875
Fax: 020 8201 9877
Web: simonmillerarchitects.com
Email: info@simonmillerarchitects.com