


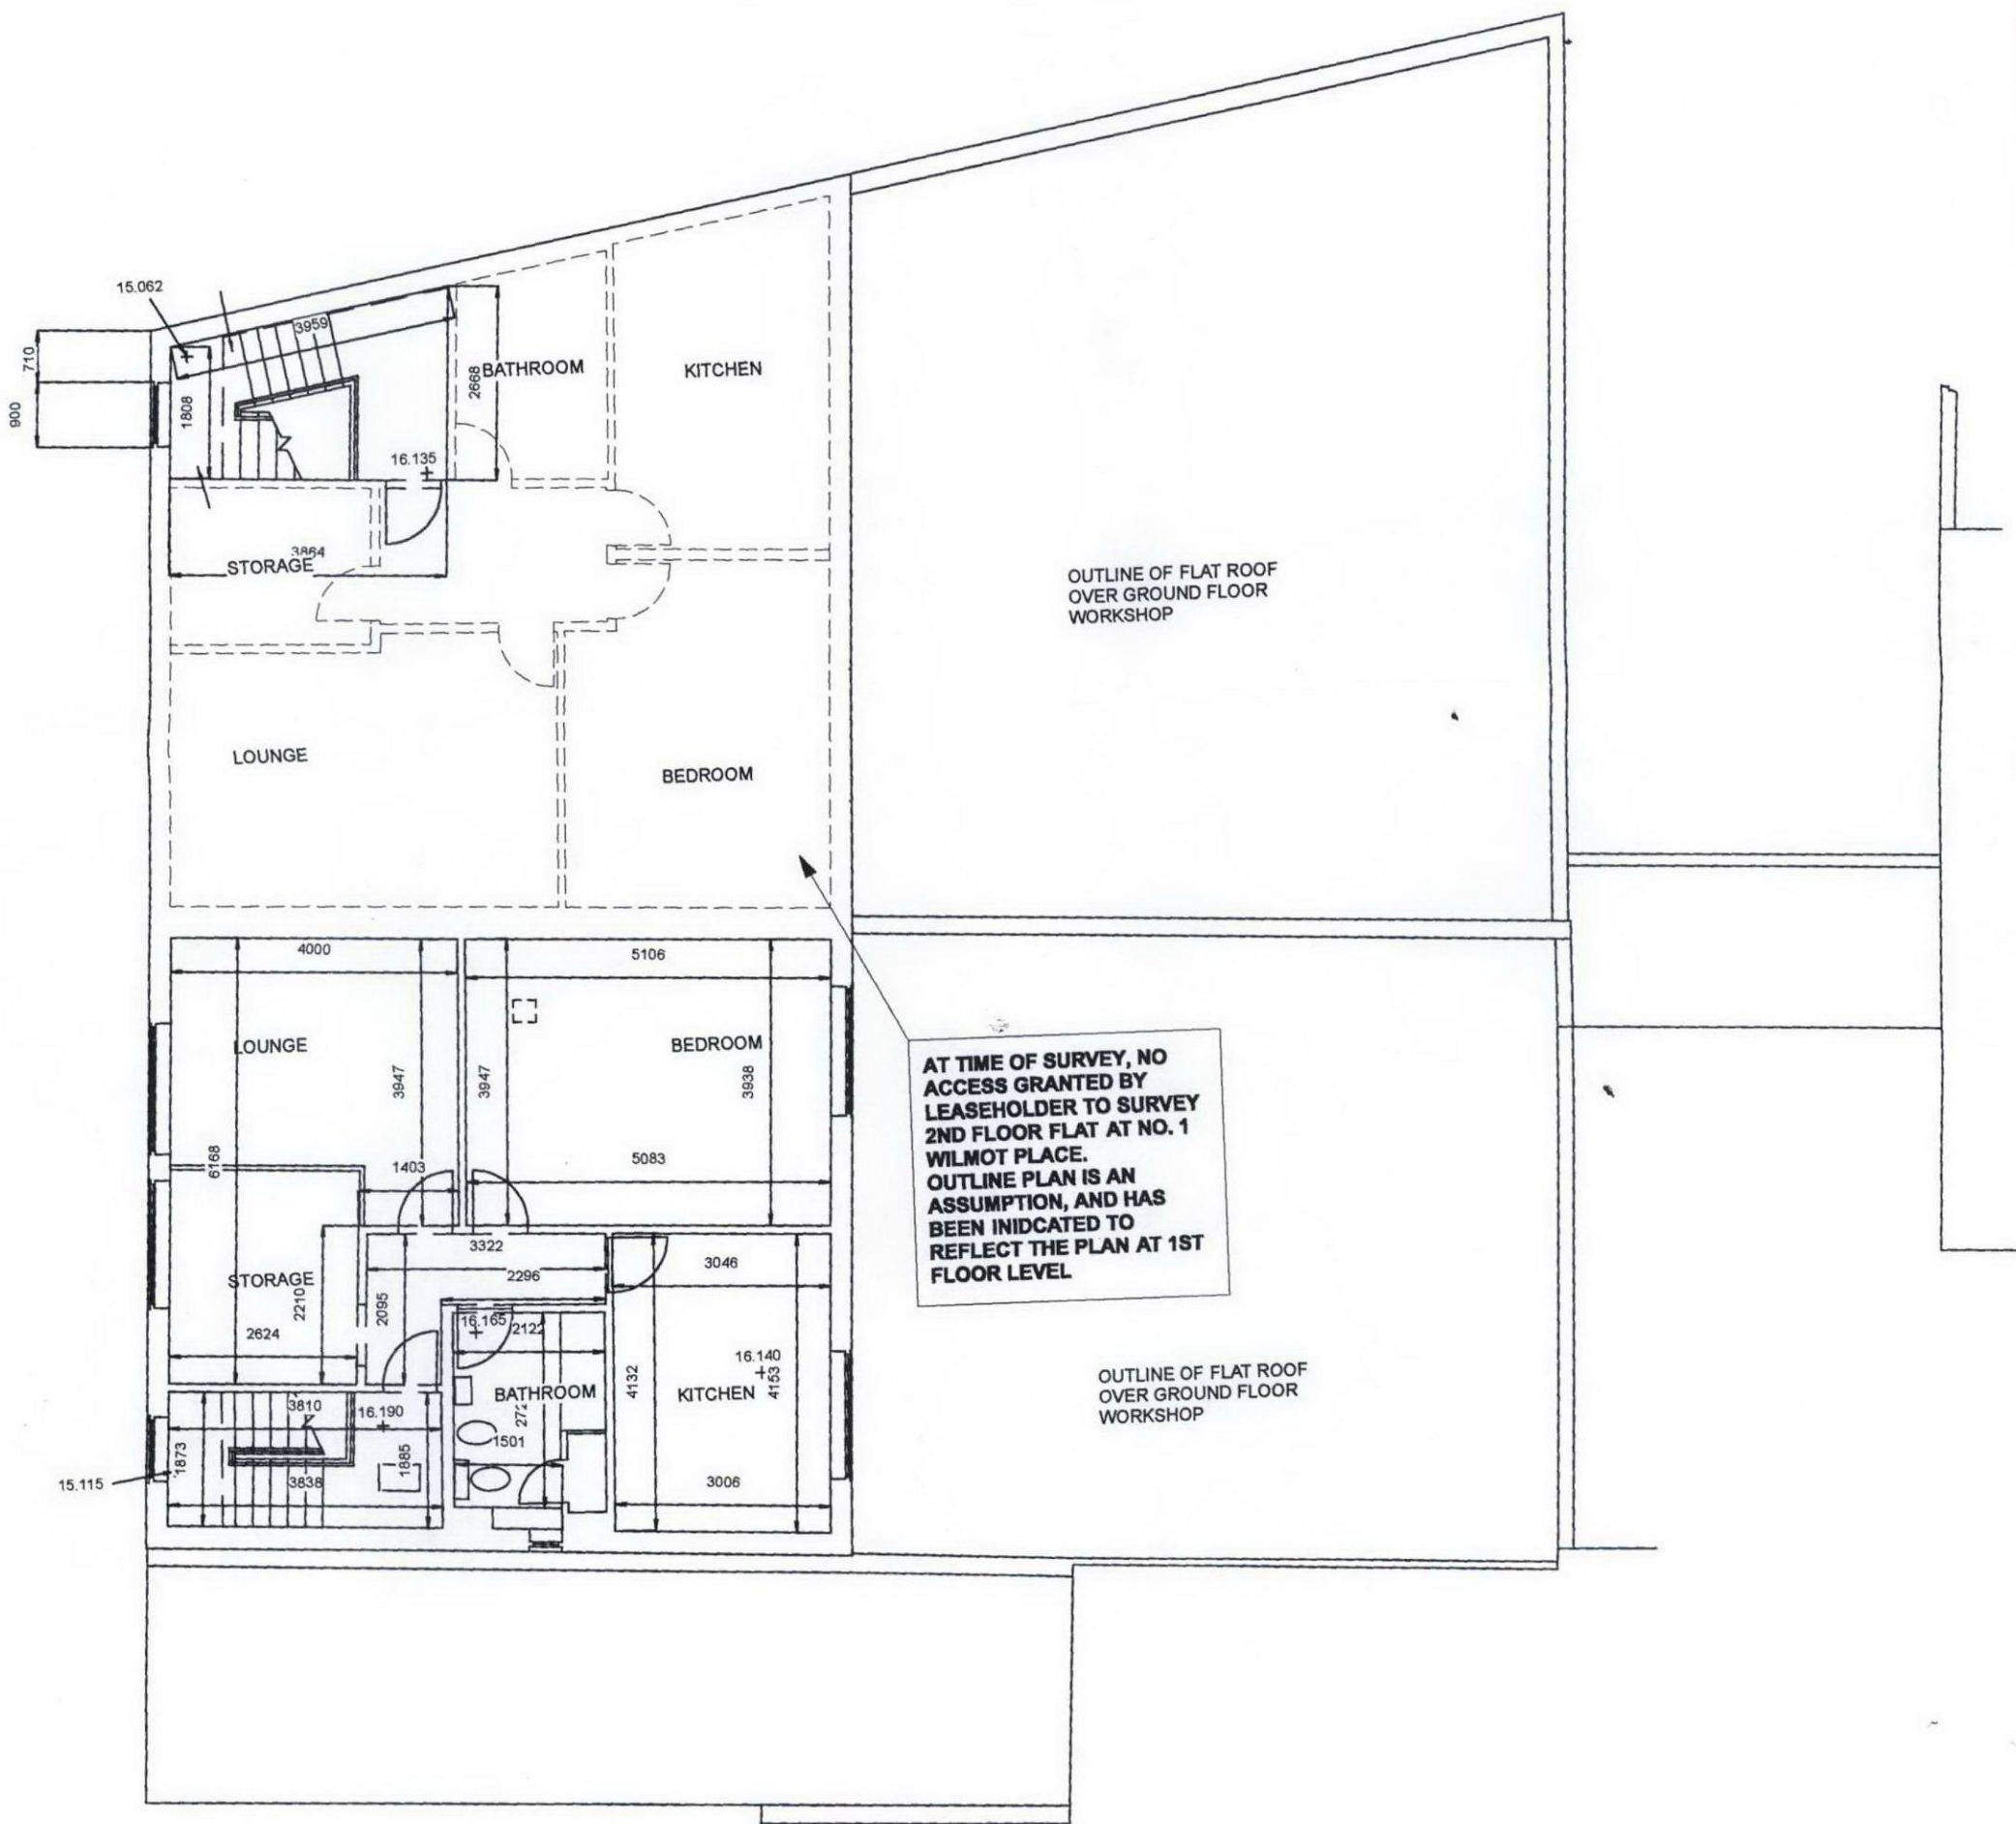

EXISTING SECOND FLOOR PLAN

REV.	DATE	DESCRIPTION	NOTE	CLIENT	PROJECT	Simon Miller Architects Ltd 12 Forres Gardens Temple Fortune London NW11 7EX Tel: 020 8201 9875 Fax: 020 8201 9877 Web: simonmillerarchitects.com Email: info@simonmillerarchitects.com		DATE:	OCTOBER 2011
-	-	-	DO NOT SCALE FROM THIS DRAWING. ONLY WRITTEN DIMENSIONS TO BE USED.	APEX HOUSING SOLUTIONS	EXTENSION AND INTERNAL ALTERATIONS			DRAWN BY:	SB
-	-	-	ALL DIMENSIONS ARE IN MILLIMETERS. INCONSISTENCIES ARE TO BE REPORTED TO THE ARCHITECT IMMEDIATELY.	SITE:	DRAWING TITLE:			SCALE:	1:100 @ A3
-	-	-	COPYRIGHT IS HELD BY SIMON MILLER ARCHITECTS LTD	1-2 WILMOT PLACE	EXISTING SECOND FLOOR PLAN			DRAWING NO.:	APEX/E03
-	-	-						REVISION:	*