


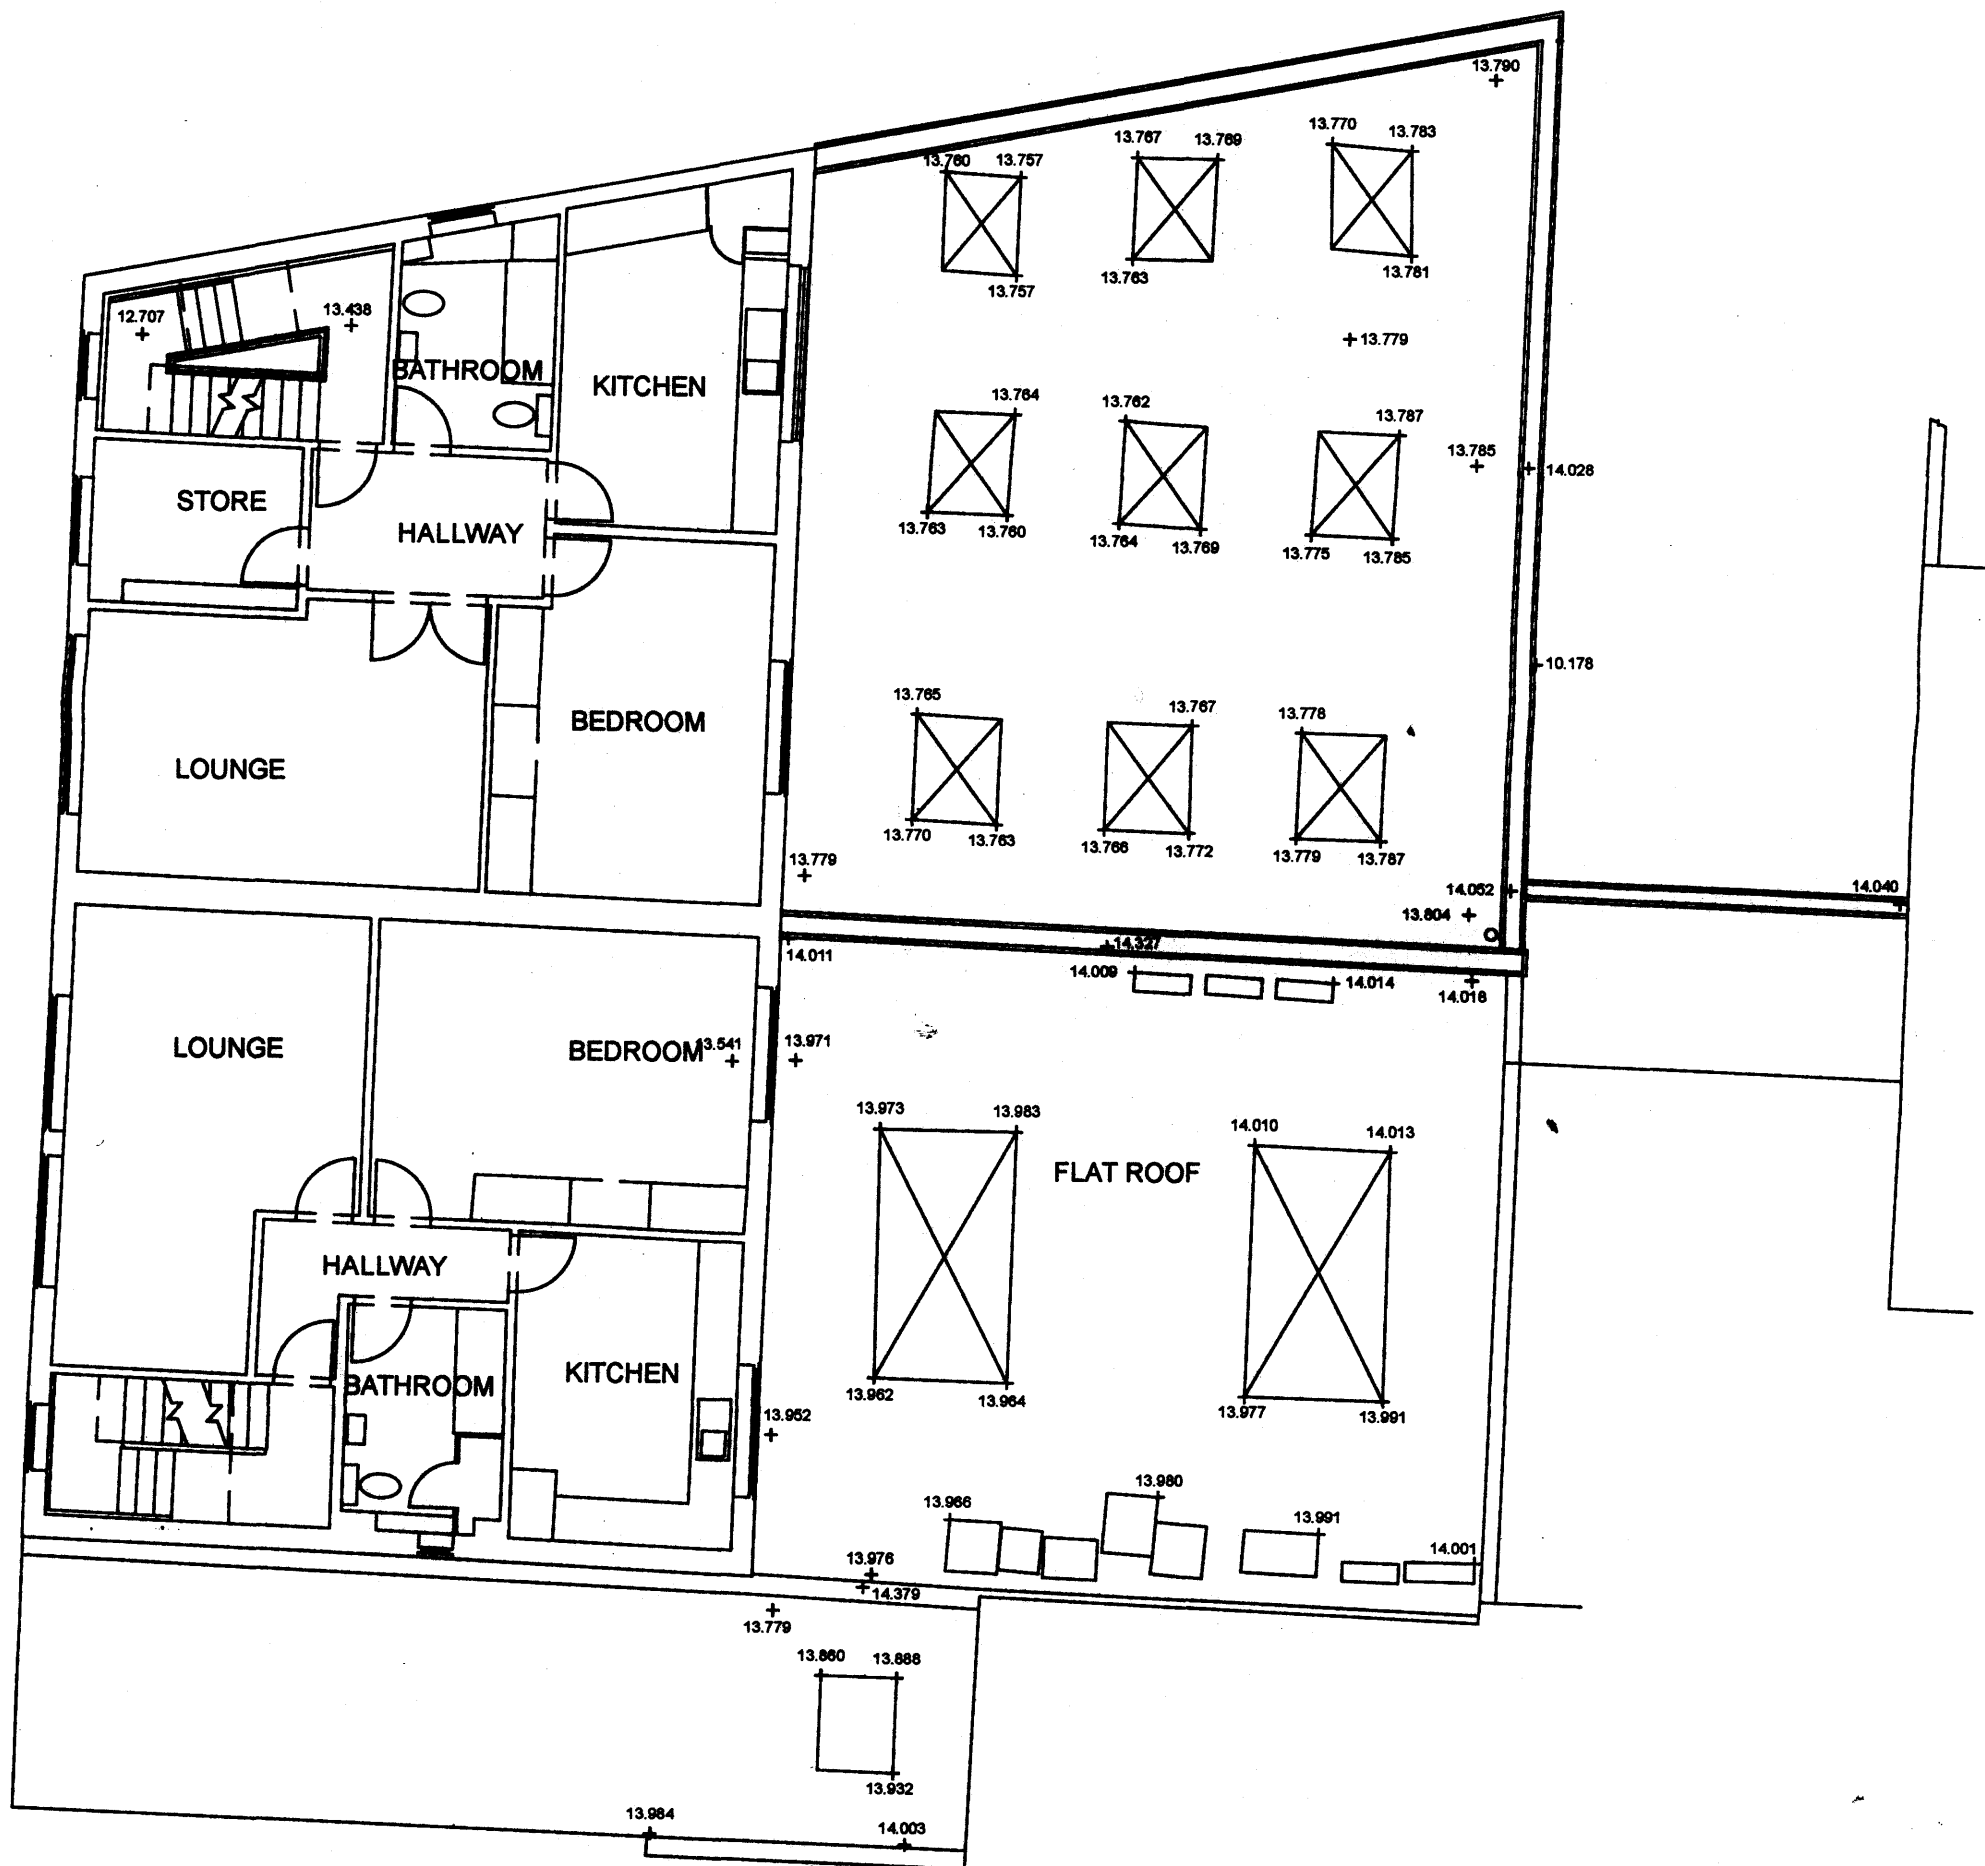

EXISTING FIRST FLOOR PLAN

REV.	DATE	DESCRIPTION	NOTE:	CLIENT:	PROJECT:	Simon Miller Architects Ltd 12 Forre Gardens Temple Fortune London NW11 7EX Tel: 020 8201 9875 Fax: 020 8201 9677 Web: simonmillerarchitects.com Email: info@simonmillerarchitects.com		DATE:	OCTOBER 2011
-	-	-	DO NOT SCALE FROM THIS DRAWING. ONLY WRITTEN DIMENSIONS TO BE USED.	APEX HOUSING SOLUTIONS	EXTENSION AND INTERNAL ALTERATIONS	DRAWN BY: SB		SCALE:	1:100 @ A3
-	-	-	ALL DIMENSIONS ARE IN MILLIMETERS. INCONSISTENCIES ARE TO BE REPORTED TO THE ARCHITECT IMMEDIATELY.	SITE:	DRAWING TITLE:	DRAWING NO. APEX/E02		REVISION:	*
-	-	-	COPYRIGHT IS HELD BY SIMON MILLER ARCHITECTS LTD	1-2 WILMOT PLACE	EXISTING FIRST FLOOR PLAN				