


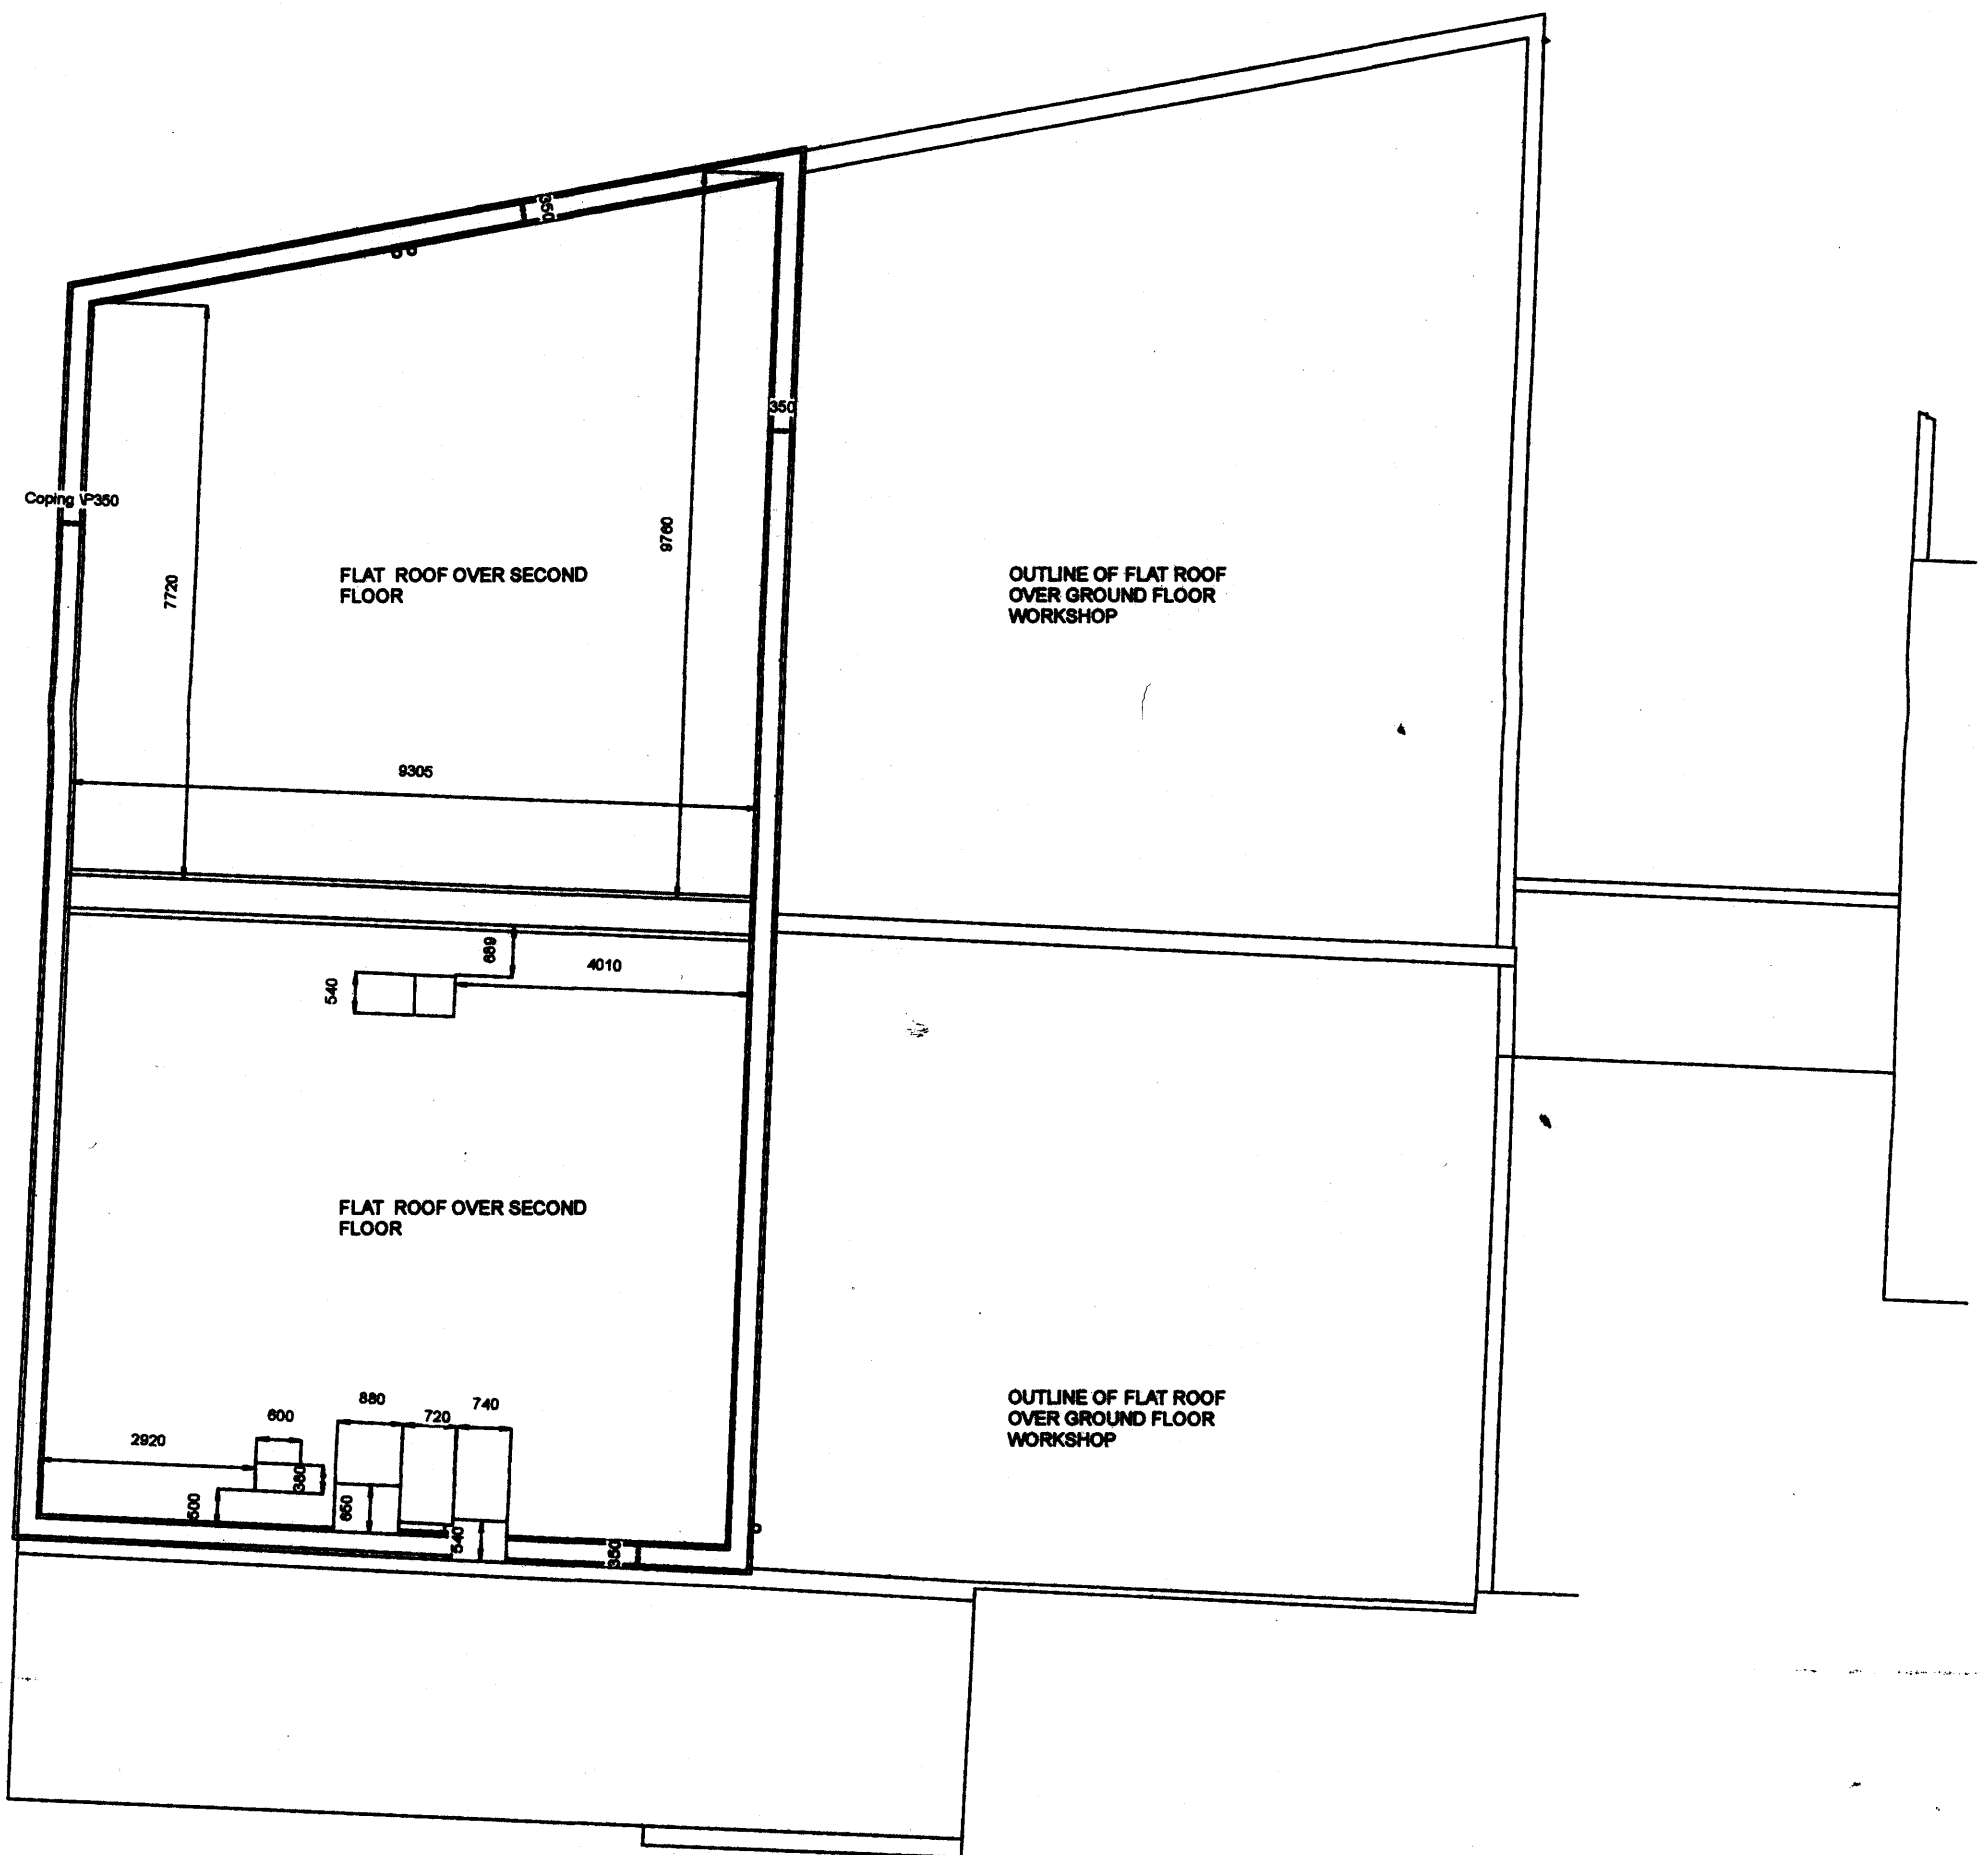

EXISTING ROOF PLAN

REV.	DATE	DESCRIPTION	NOTE	CLIENT:	PROJECT:	DATE:	OCTOBER 2011
-			DO NOT SCALE FROM THIS DRAWING. ONLY WRITTEN DIMENSIONS TO BE USED.	APEX HOUSING SOLUTIONS	EXTENSION AND INTERNAL ALTERATIONS	DRAWN BY:	SB
-			ALL DIMENSIONS ARE IN MILLIMETERS. INCONSISTENCIES ARE TO BE REPORTED TO THE ARCHITECT IMMEDIATELY.	SITE:	DRAWING TITLE:	SCALE:	1:100 @ A3
-			COPYRIGHT IS HELD BY SIMON MILLER ARCHITECTS LTD	1-2 WILMOT PLACE	EXISTING ROOF PLAN	DRAWING NO.:	APEX/E04
-						REVISION:	*

Simon Miller Architects Ltd
12 Forres Gardens
Temple Fortune
London NW11 7EX
Tel: 020 8201 9875
Fax: 020 8201 9877
Web: simonmillerarchitects.com
Email: info@simonmillerarchitects.com