


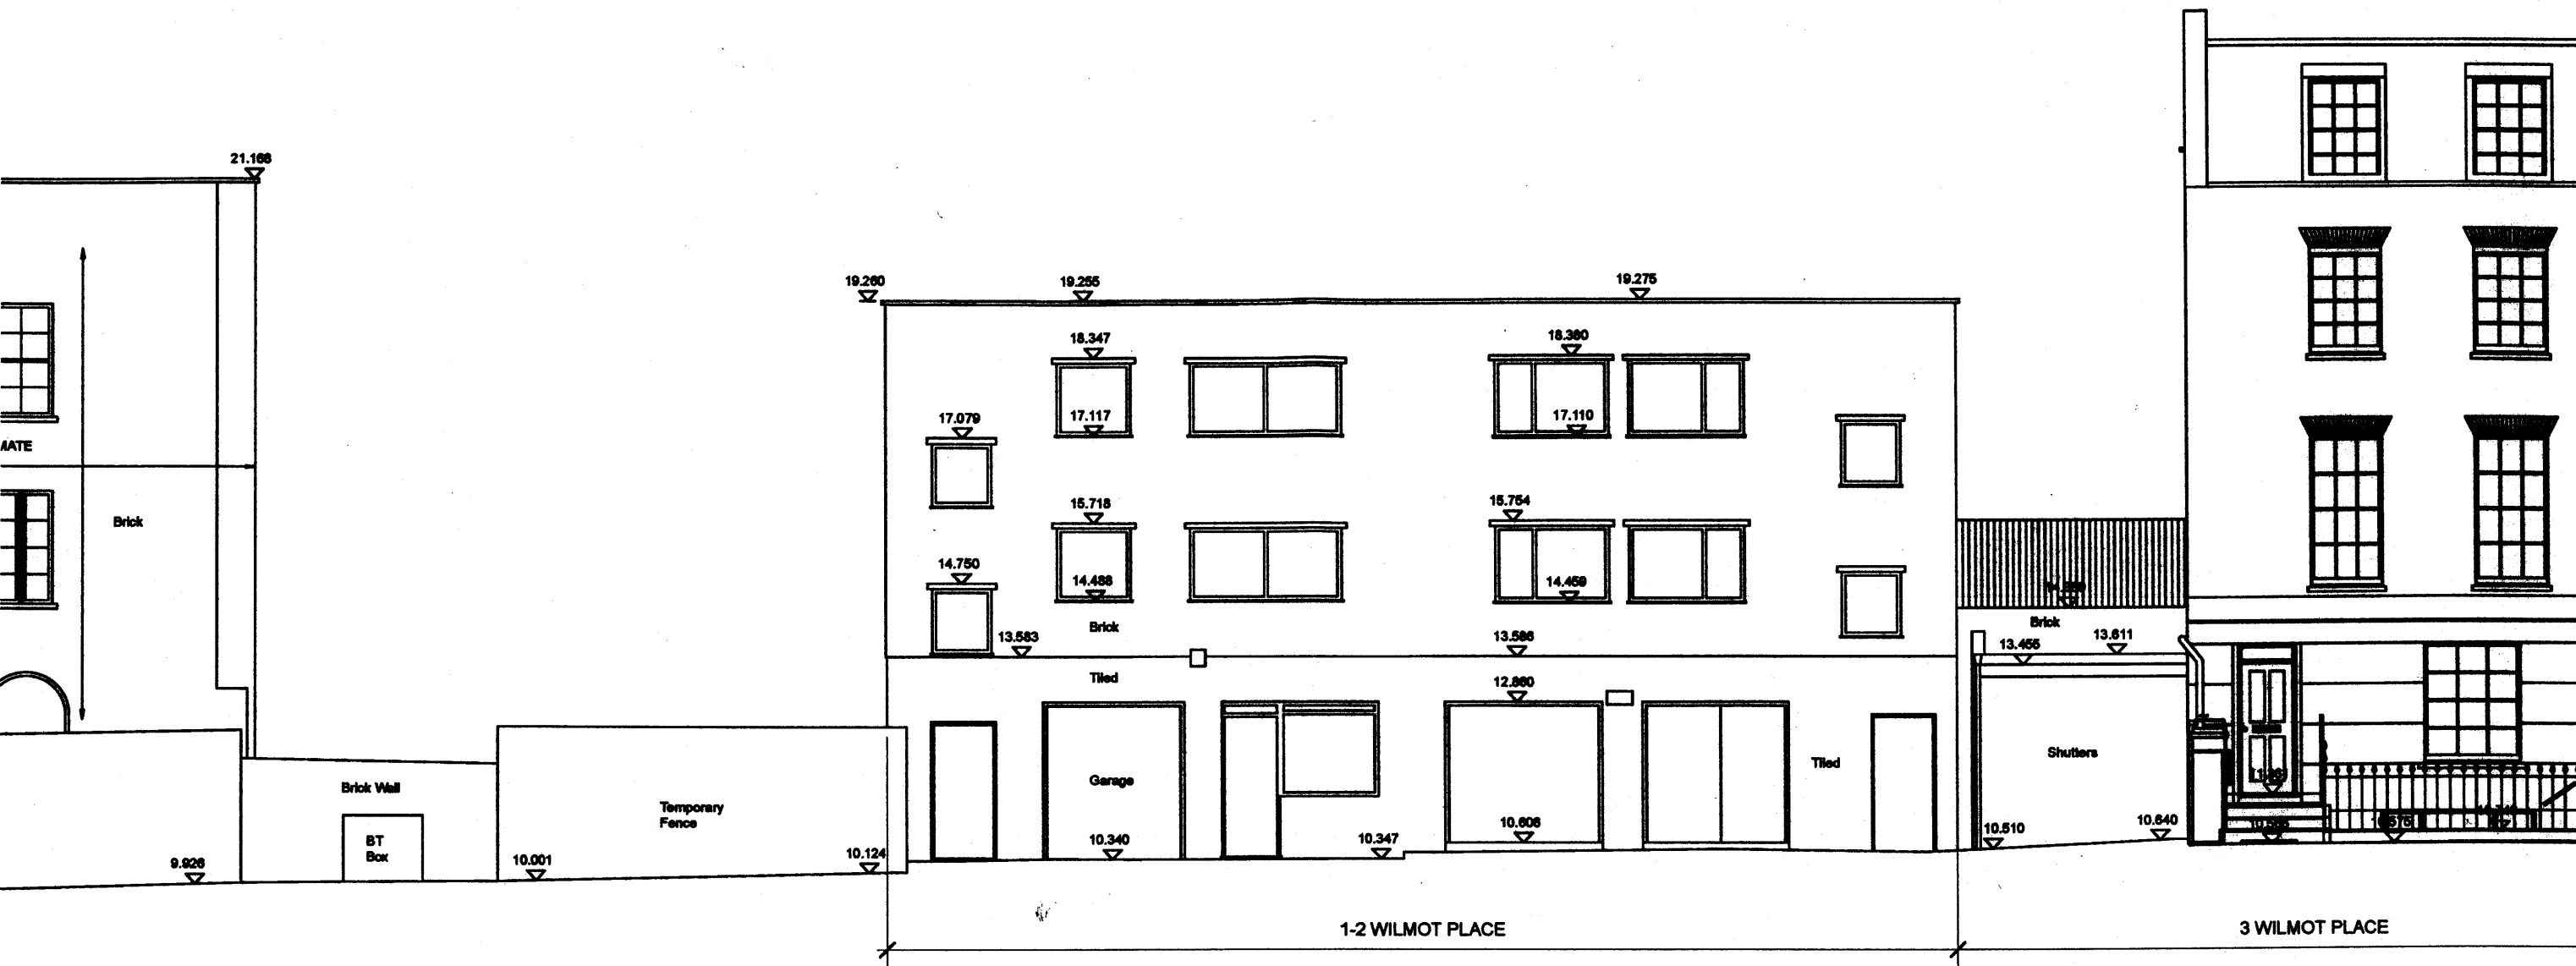

EXISTING FRONT ELEVATION

REV.	DATE	DESCRIPTION	REV.	DATE	DESCRIPTION	NOTE:	CLIENT:	PROJECT:	Simon Miller Architects Ltd 12 Forres Gardens Temple Fortune London NW11 7EX Tel: 020 8201 9875 Fax: 020 8201 9877 Web: simonmillerarchitects.com Email: info@simonmillerarchitects.com		DATE:	OCTOBER 2011
-	-	-	-	-	-	DO NOT SCALE FROM THIS DRAWING. ONLY WRITTEN DIMENSIONS TO BE USED.	APEX HOUSING SOLUTIONS	EXTENSION AND INTERNAL ALTERATIONS			DRAWN BY:	SB, NAN
-	-	-	-	-	-	ALL DIMENSIONS ARE IN MILLIMETERS. INCONSISTENCIES ARE TO BE REPORTED TO THE ARCHITECT IMMEDIATELY.	SITE:	DRAWING TITLE:	SCALE: 1:100 @ A3		DRAWING NO.:	REVISION:
-	-	-	-	-	-	COPYRIGHT IS HELD BY SIMON MILLER ARCHITECTS LTD	1-2 WILMOT PLACE	EXISTING FRONT ELEVATION	APEX/E05		*	