
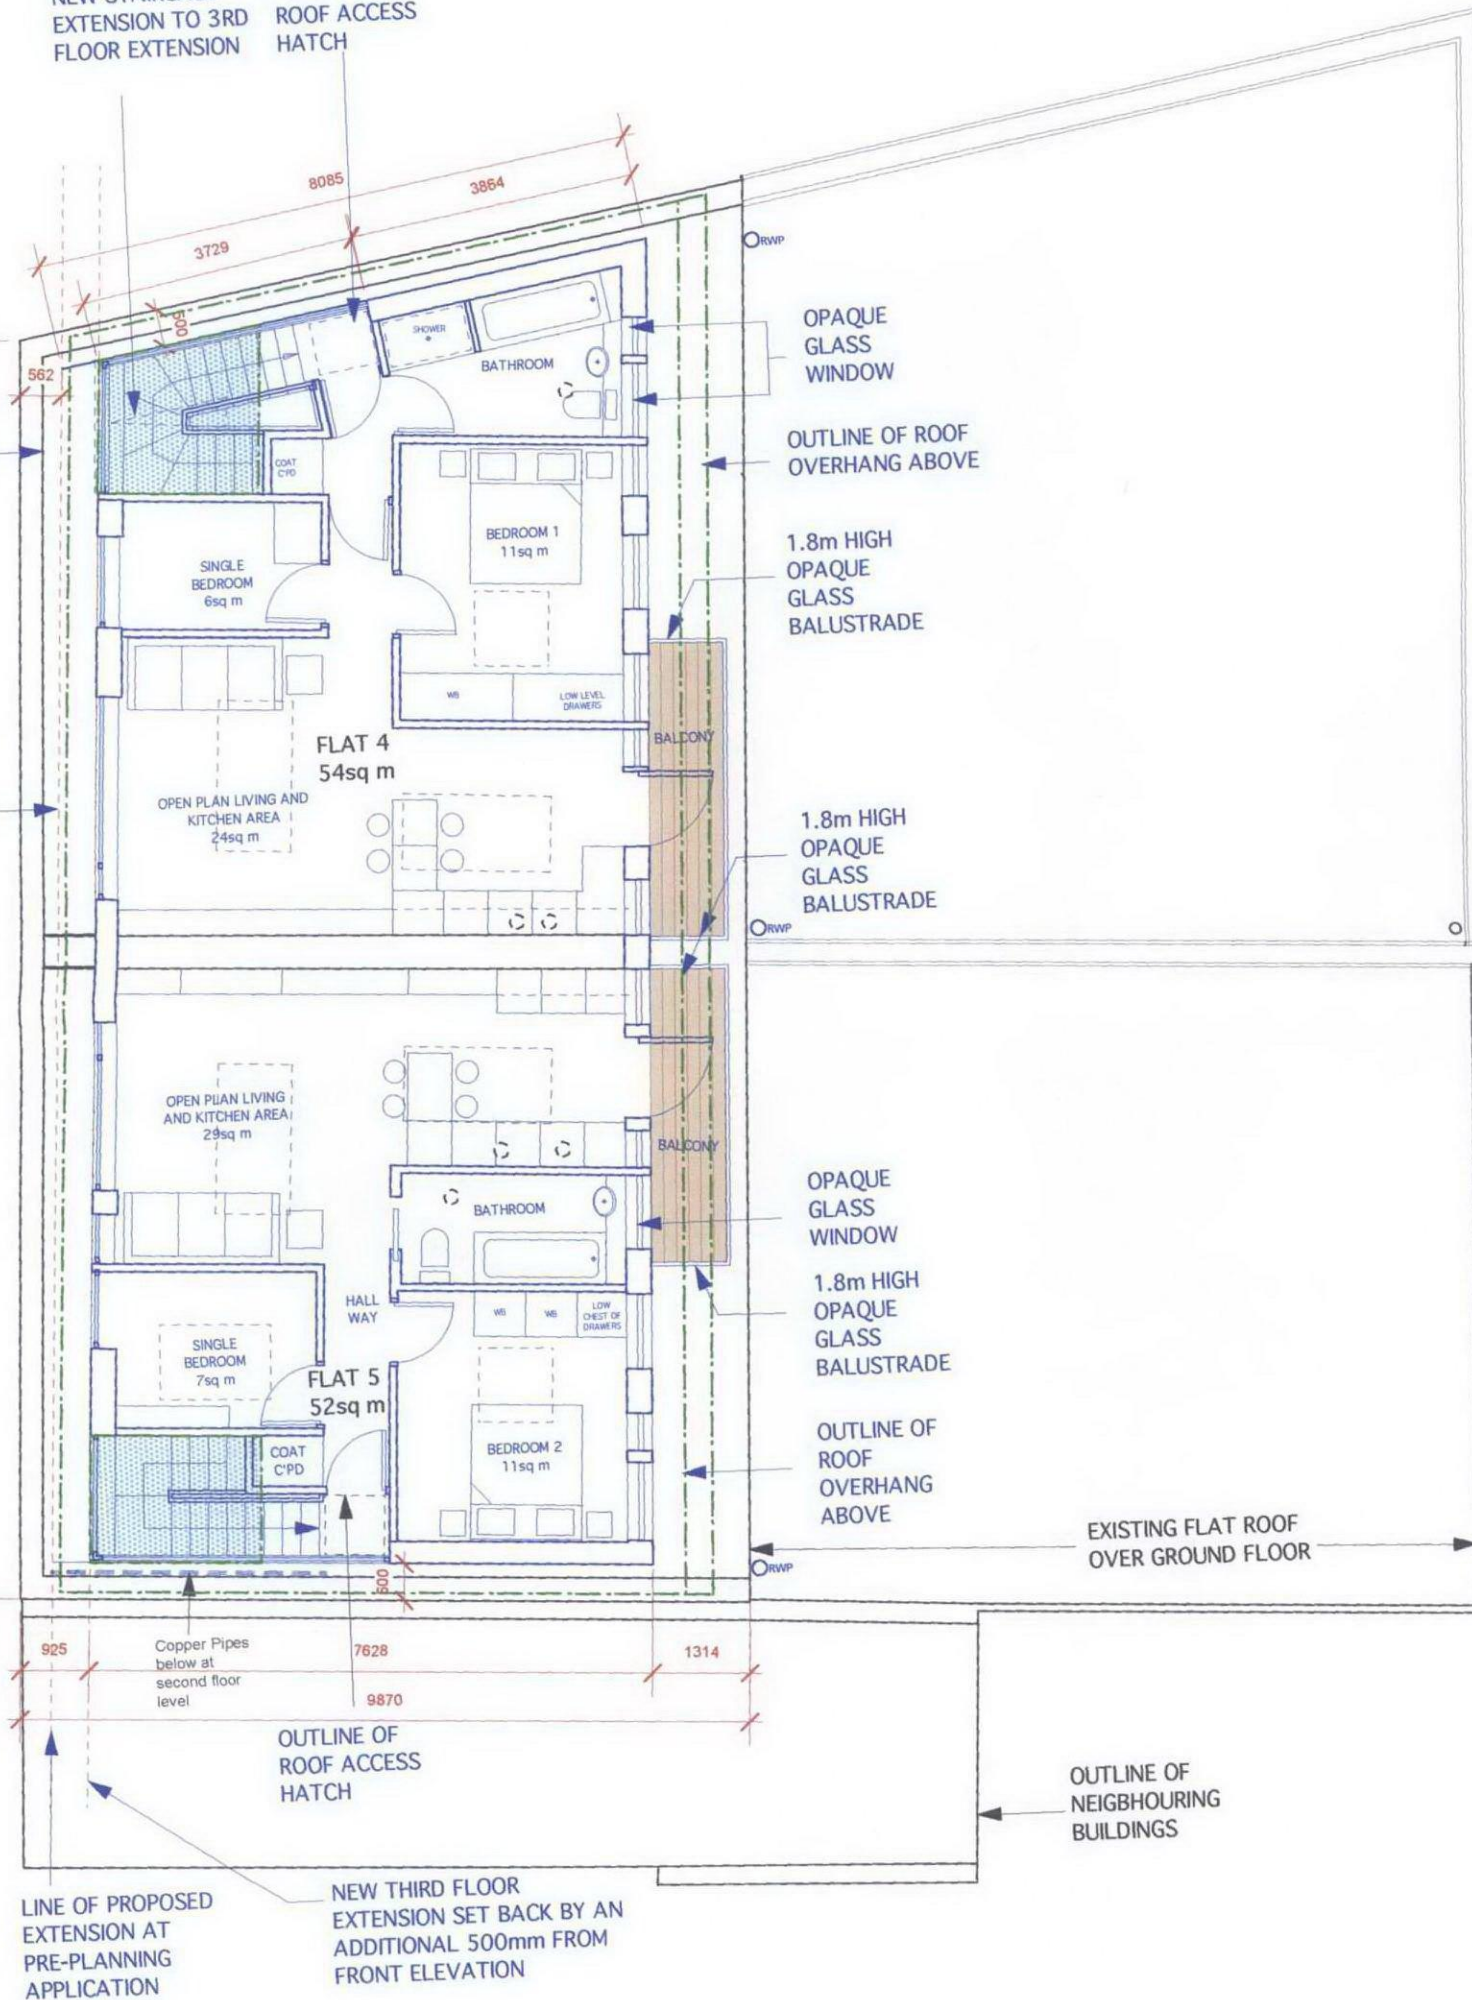
 


 

PLANNING APPLICATION

REV.	DATE	DESCRIPTION	NOTE:	CLIENT:	PROJECT:	Simon Miller Architects Ltd 12 Forres Gardens Temple Fortune London NW11 7EX Tel: 020 8201 9875 Fax: 020 8201 9877 Web: simonmillerarchitects.com Email: info@simonmillerarchitects.com
			DO SCALE FROM THIS DRAWING.	APEX HOUSING SOLUTIONS	EXTENSION AND INTERNAL ALTERATIONS	
-			ALL DIMENSIONS ARE IN MILLIMETERS.			
-			INCONSISTENCIES ARE TO BE REPORTED TO	SITE:	DRAWING TITLE:	
-			THE ARCHITECT IMMEDIATELY.	1-2 WILMOT PLACE NW1 9JS	PROPOSED THIRD FLOOR PLAN	
-			COPYRIGHT IS HELD BY SIMON MILLER			

DATE:	APRIL 2012
DRAWN BY:	NAN
SCALE:	1:100 @ A3
DRAWING NO.:	299/PA02
REVISION:	*