

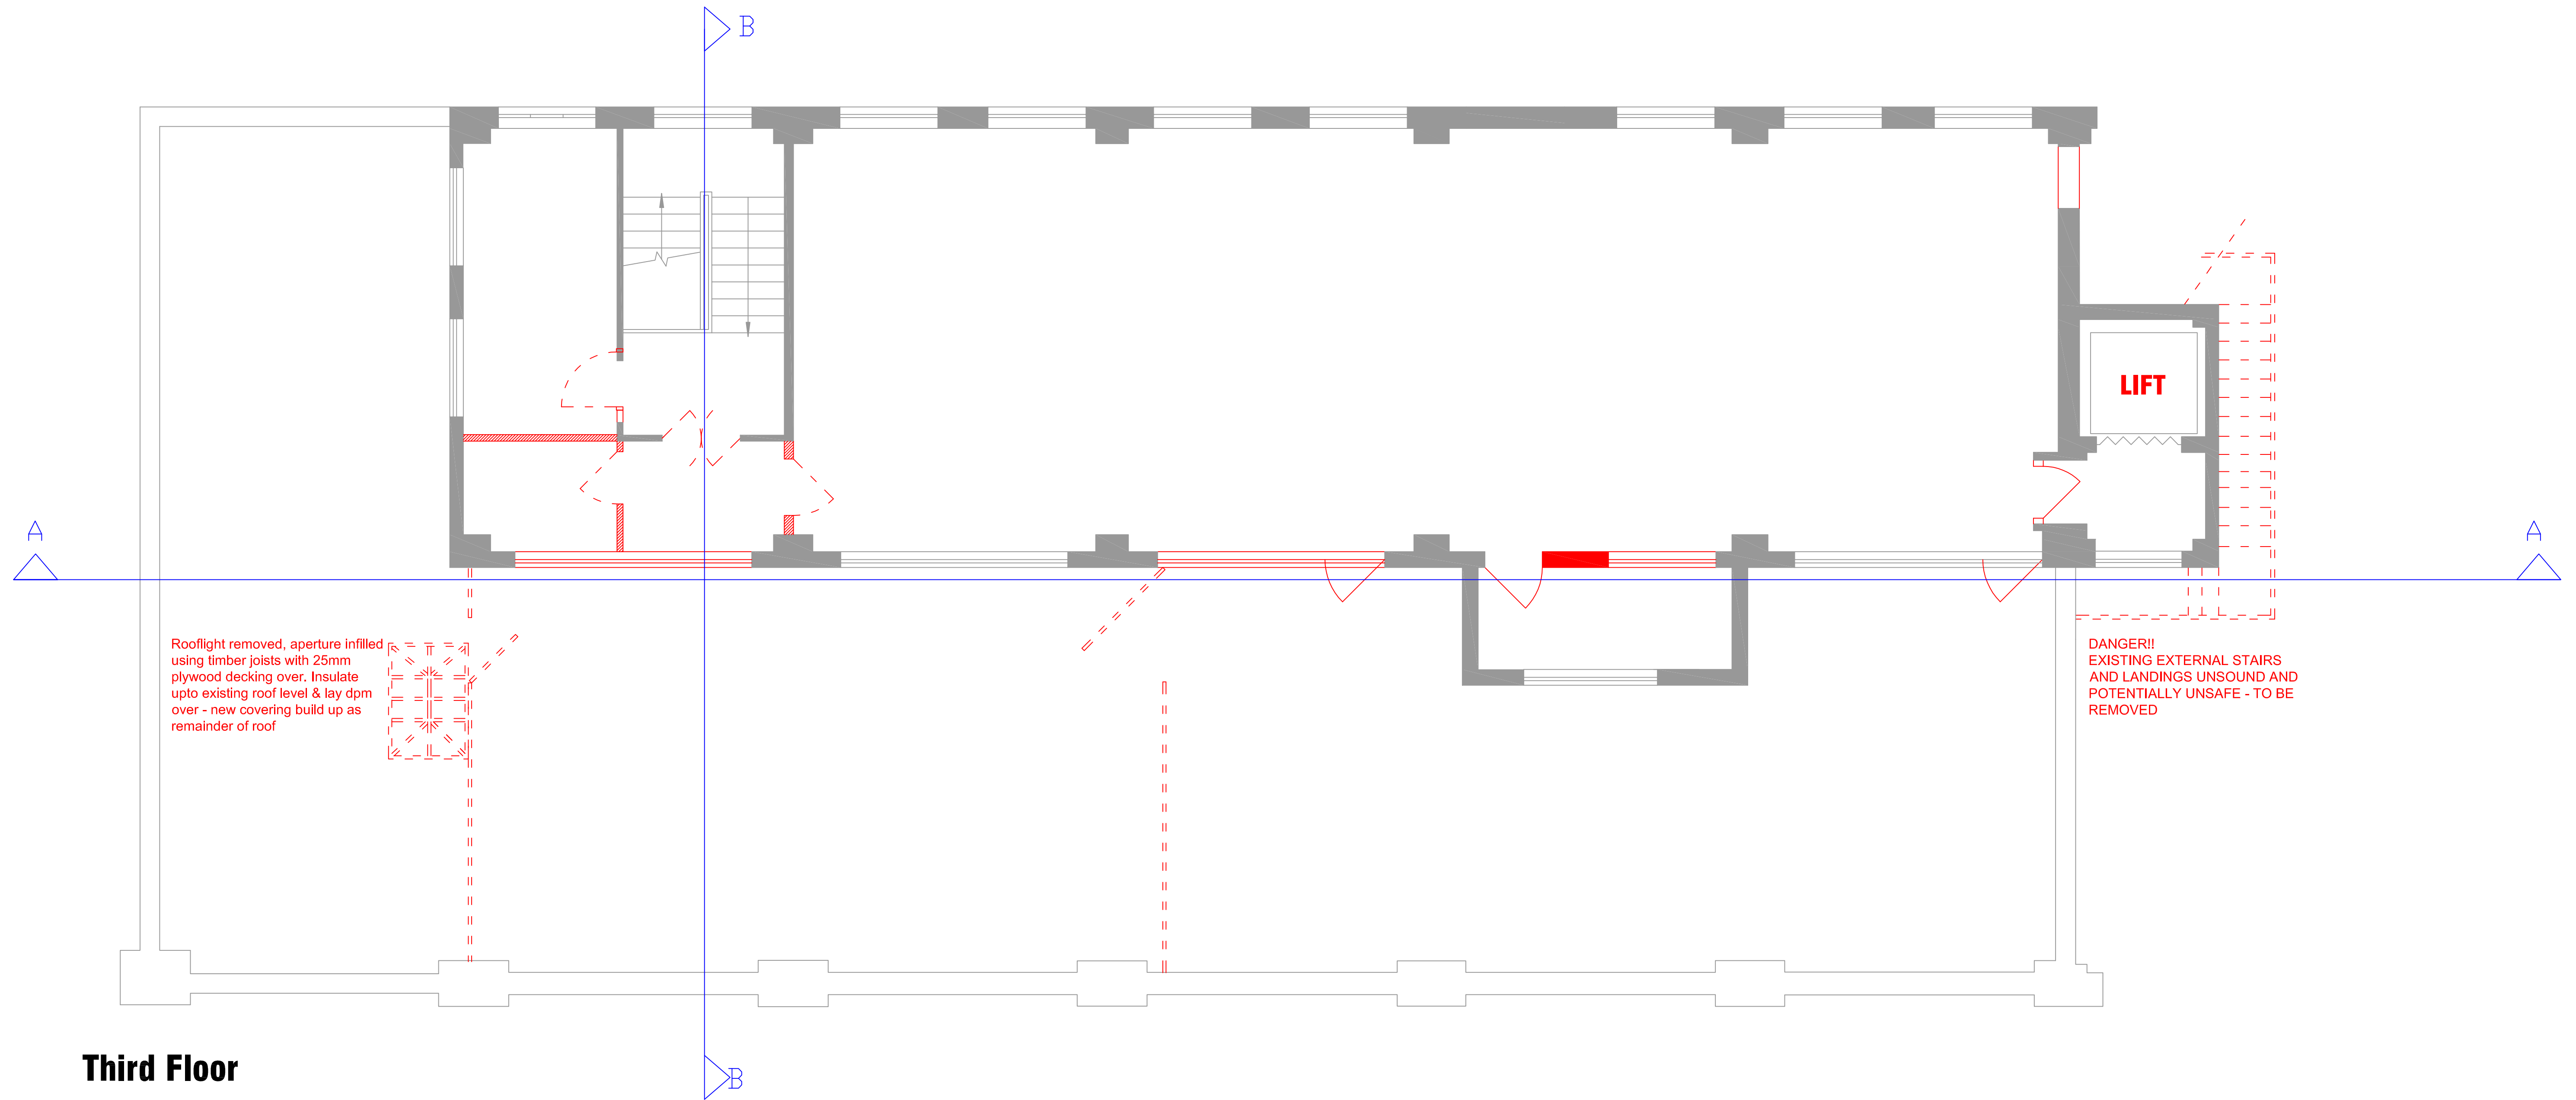


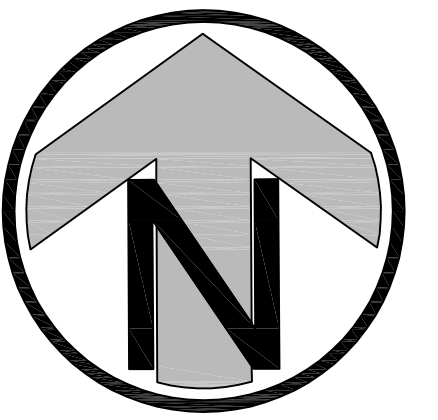

P O W E R L I N K H O U S E

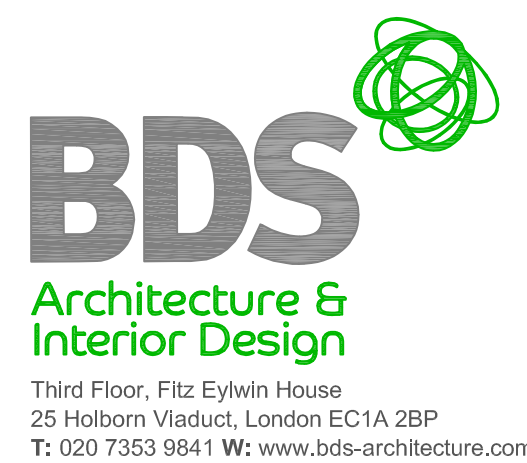

client:
UKPN

legend:
Demolitions

site:
Powerlink House
(57 Pratt Street), NW1
&
St. Pancras Head House

project:
Proposed Alterations
& Improvements

drawing title:
Existing &
Demolitions
Third Floor Plan

E. 04.05.12 - Revised for Planning.			
D. 03.04.12 - Infill of removed rooflight			
C. 26.03.12 - Typical rear window vert. ht shown			
- Downstand beams clear hts added			
B. 02.03.12 - Further existing mesh fence shown			
revisions			
date:	scale @ A1:	drawn:	Ck:
17.07.11	1:50	CC	
PRA.106.EX03			rev.
			E