
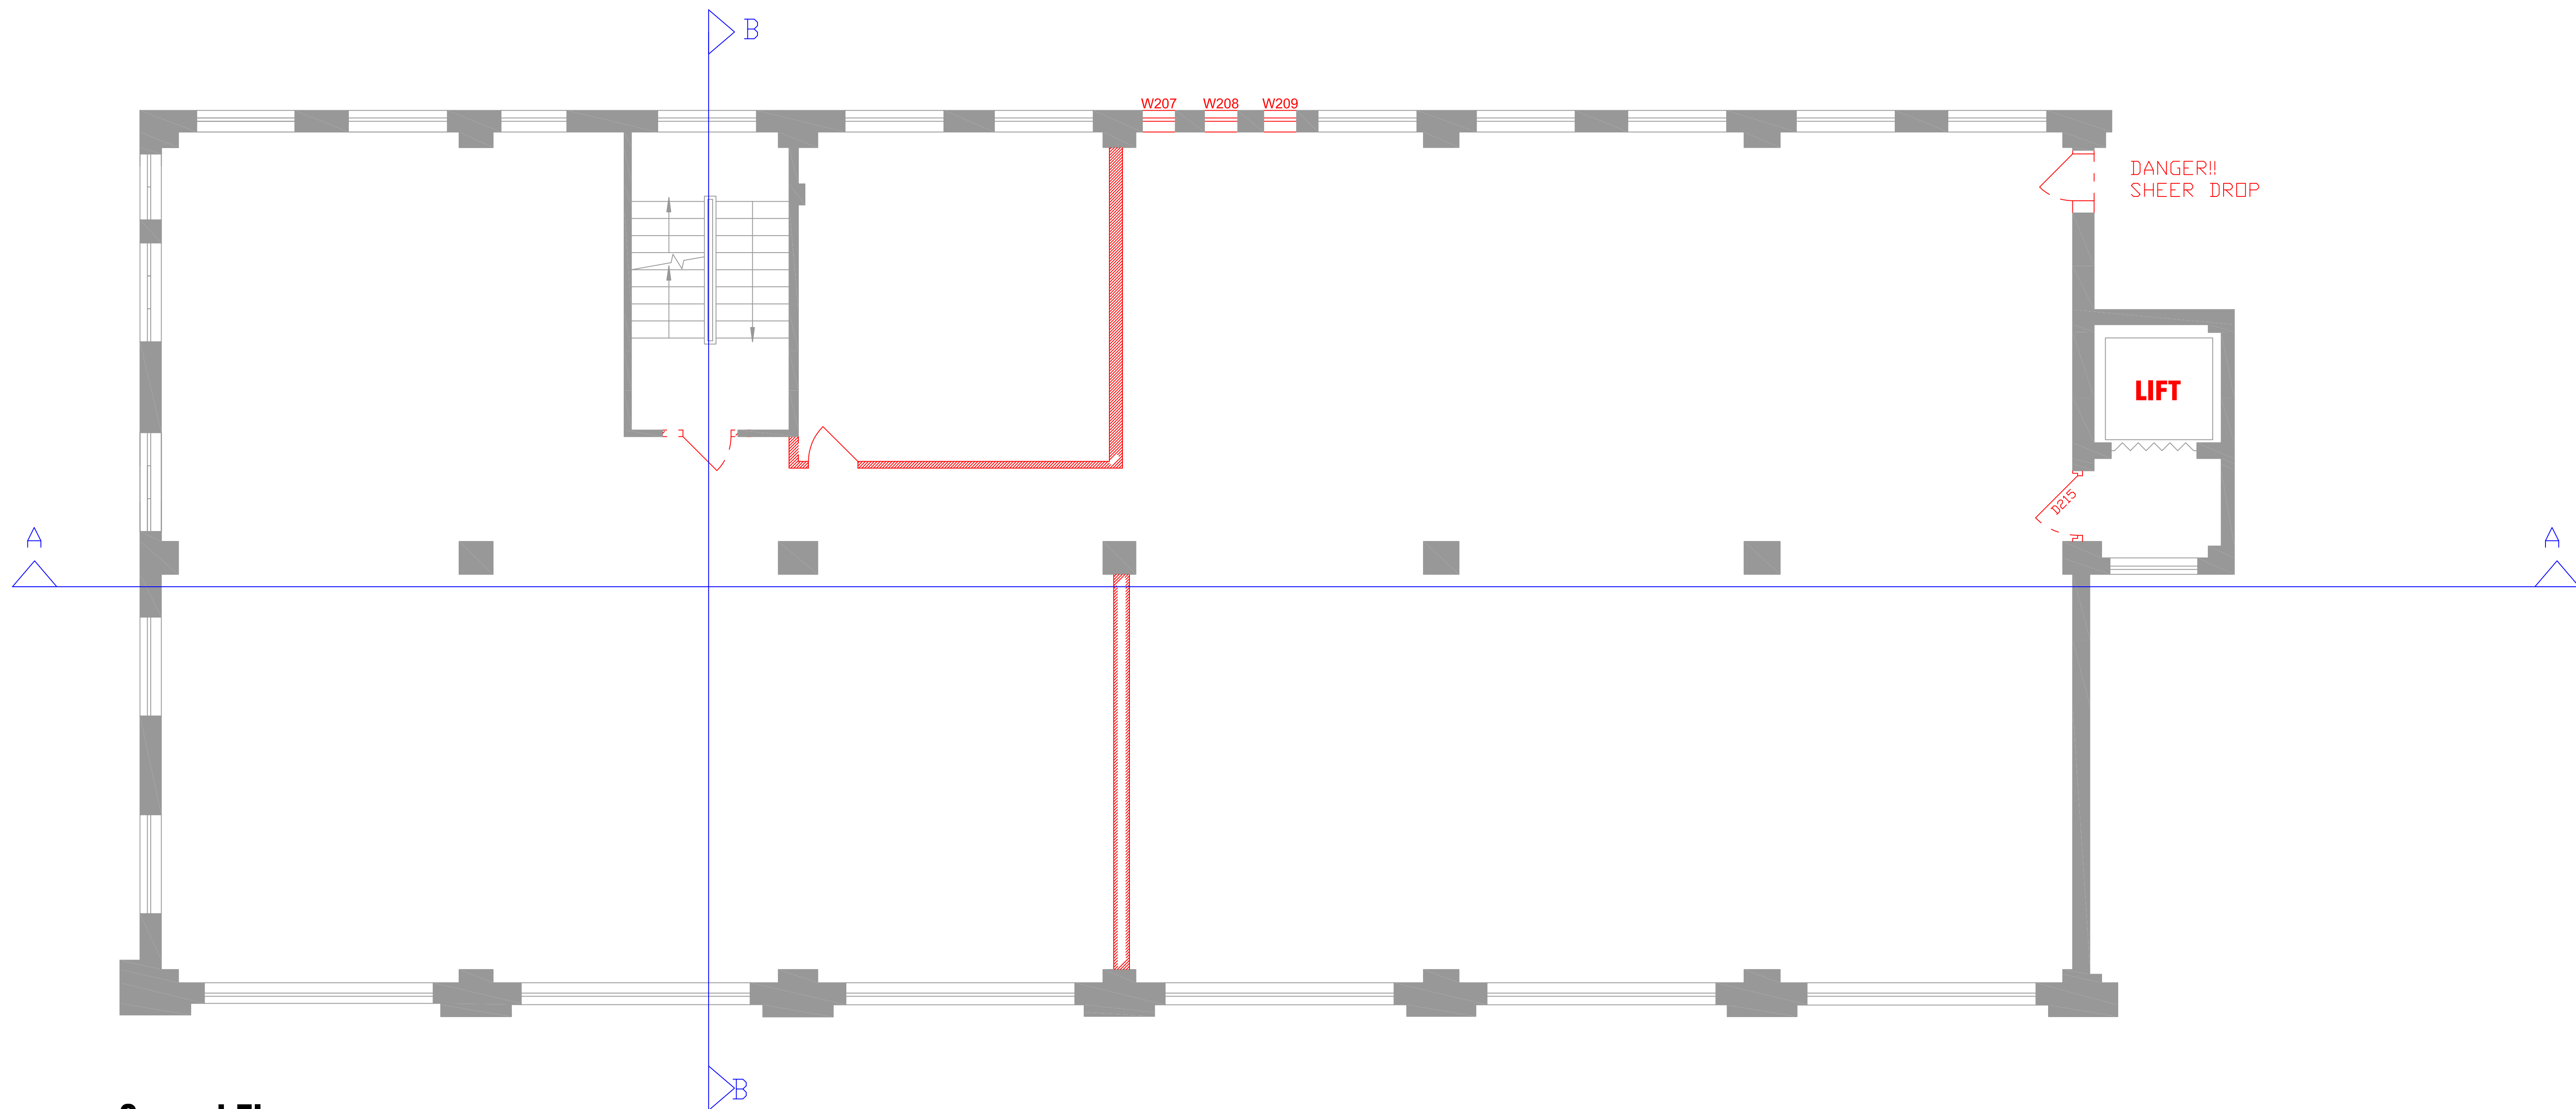


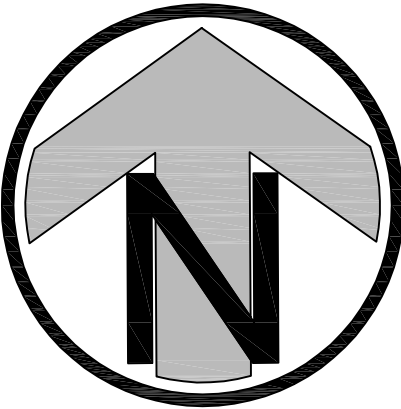

Second Floor

P O W E R L I N K H O U S E

	 Third Floor, Fitz Eytwin House 25 Holborn Viaduct, London EC1A 2BP T: 020 7353 9841 W: www.bds-architecture.com	client:	site:	project:	drawing title:	C. 04.05.12 - Revised for Planning. B. 26.03.12 - Typical rear window vert. ht shown - Downstand beams clear hts added		
		UKPN	Powerlink House (57 Pratt Street), NW1 & St. Pancras Head House	Proposed Alterations & Improvements	Existing & Demolitions Second Floor Plan	revisions		
		legend:				date:	scale @ A1:	drawn: Ck:
		 Demolitions				17.07.11	1:50	CC
						PRA.106.EX02		rev. C