

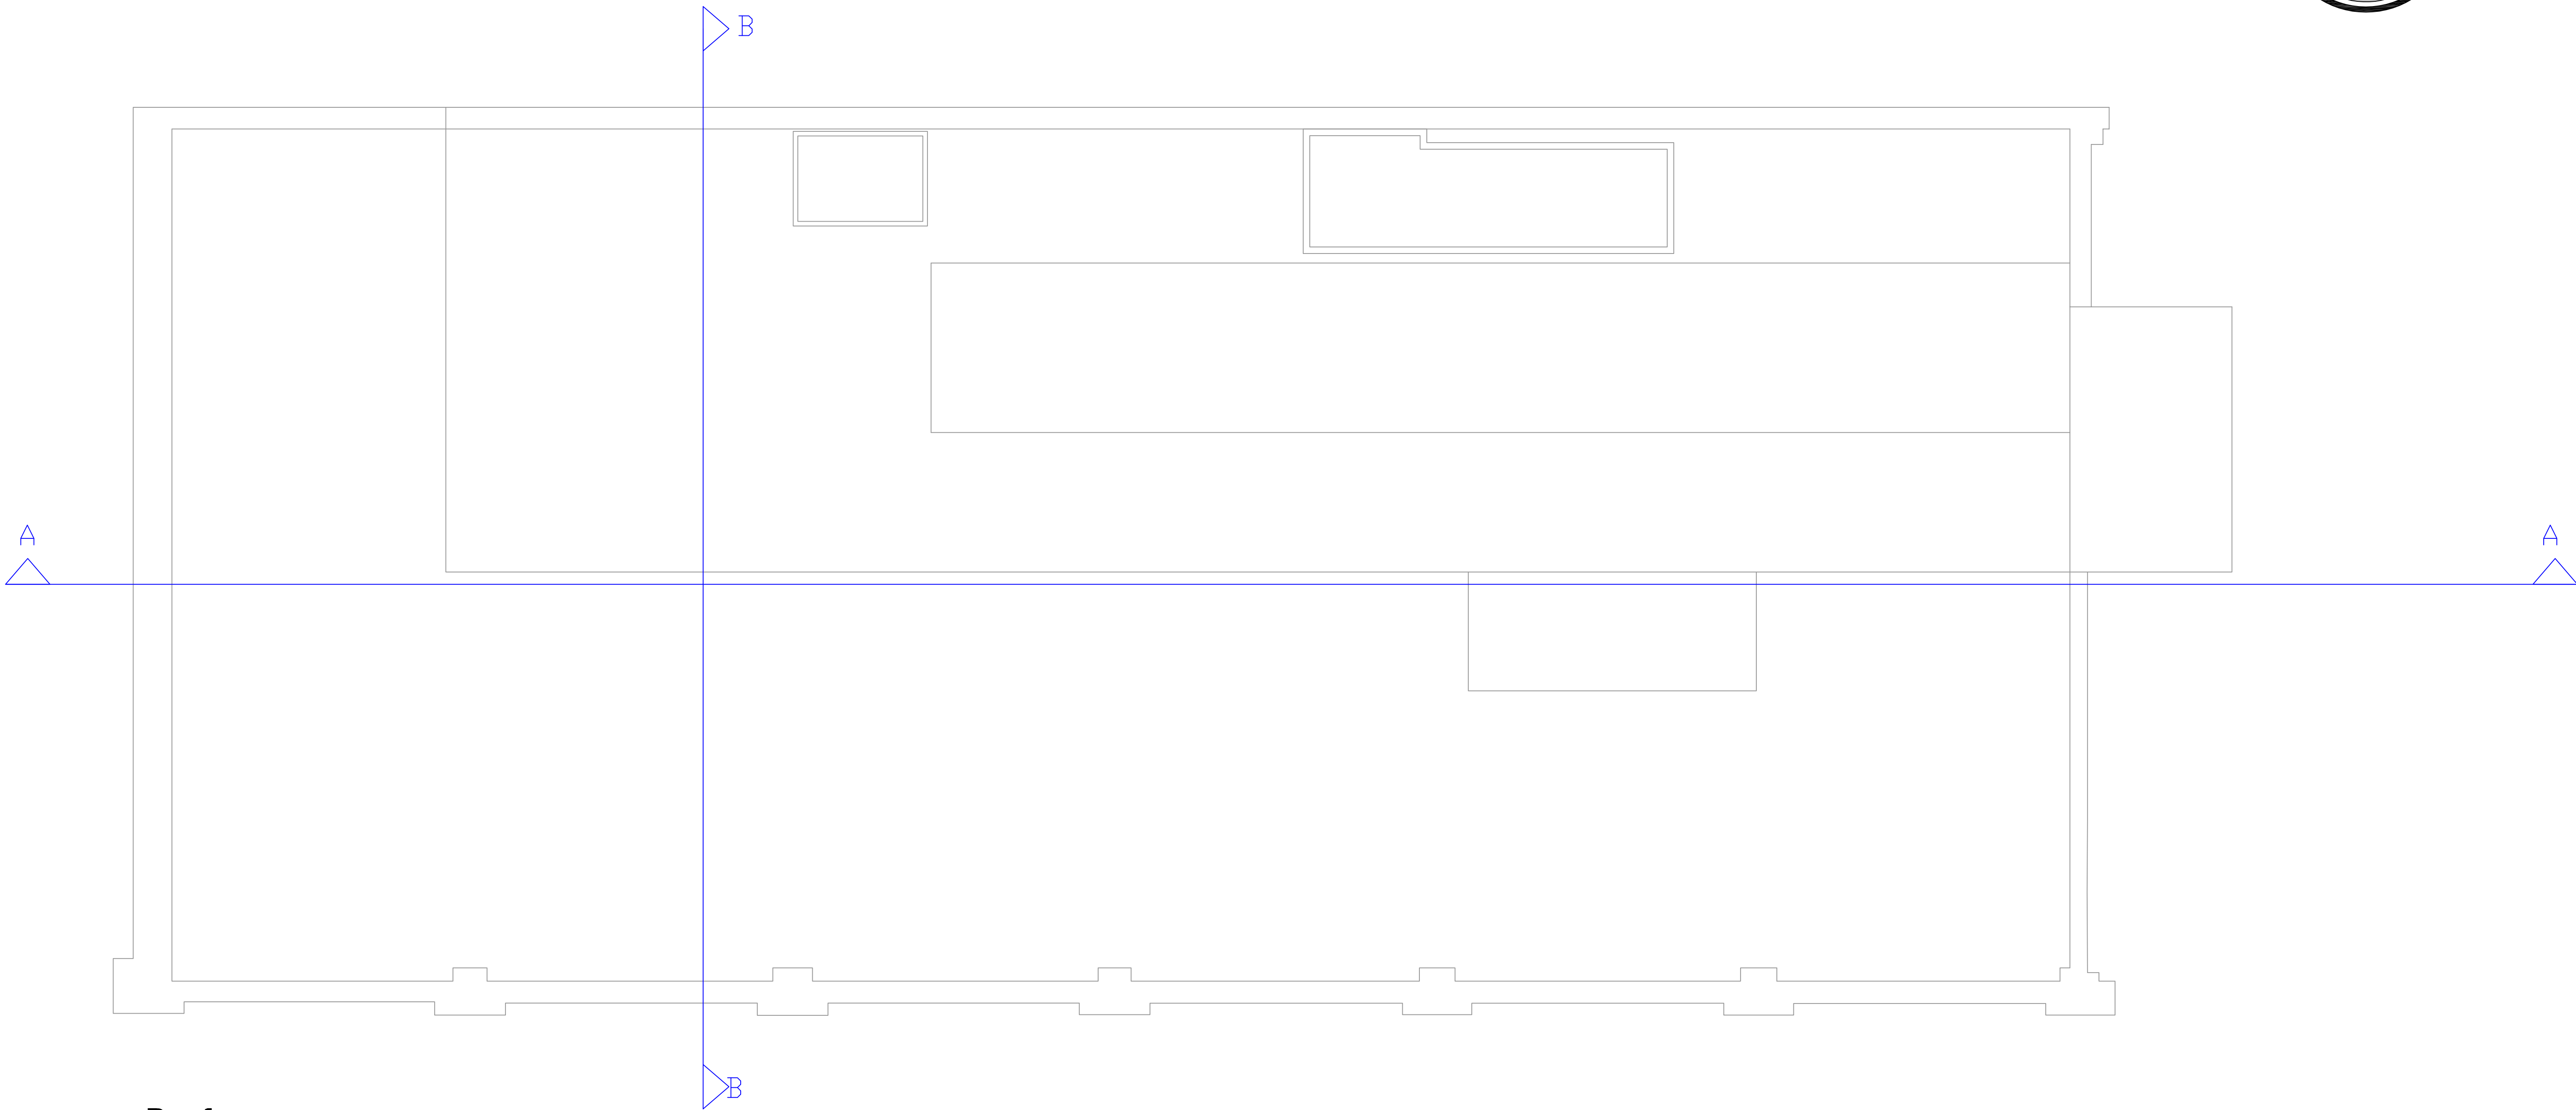


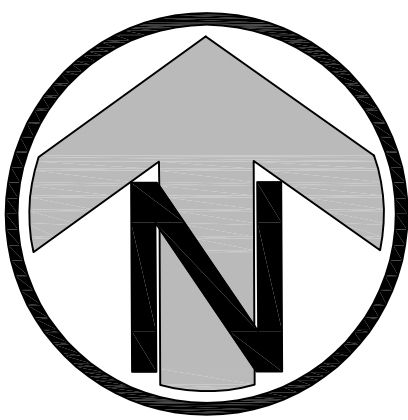

Roof

P O W E R L I N K H O U S E

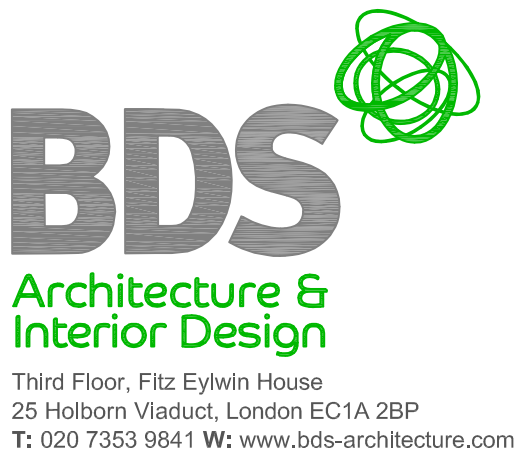

client:

UKPN

legend:

Demolitions

site:

Powerlink House
(57 Pratt Street), NW1
&
St. Pancras Head House

project:

Proposed Alterations
& Improvements

drawing title:

Existing &
Demolitions
Roof Plan

B. 04.05.12 - Revised for Planning.

revisions

date:	scale @ A1:	drawn:	Ck:
17.07.11	1:50	CC	

PRA.106.EX04

rev.
B