



CHRISTCHURCH HILL

WELL WALK

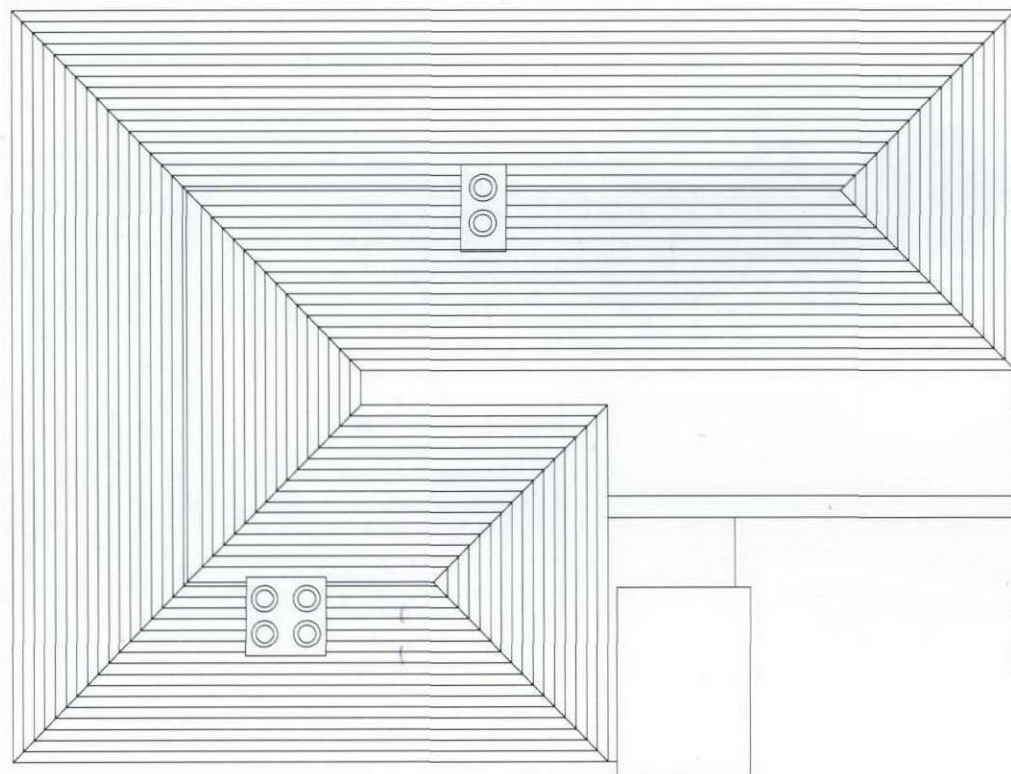


EXISTING ROOF PLAN
SCALE 1:50

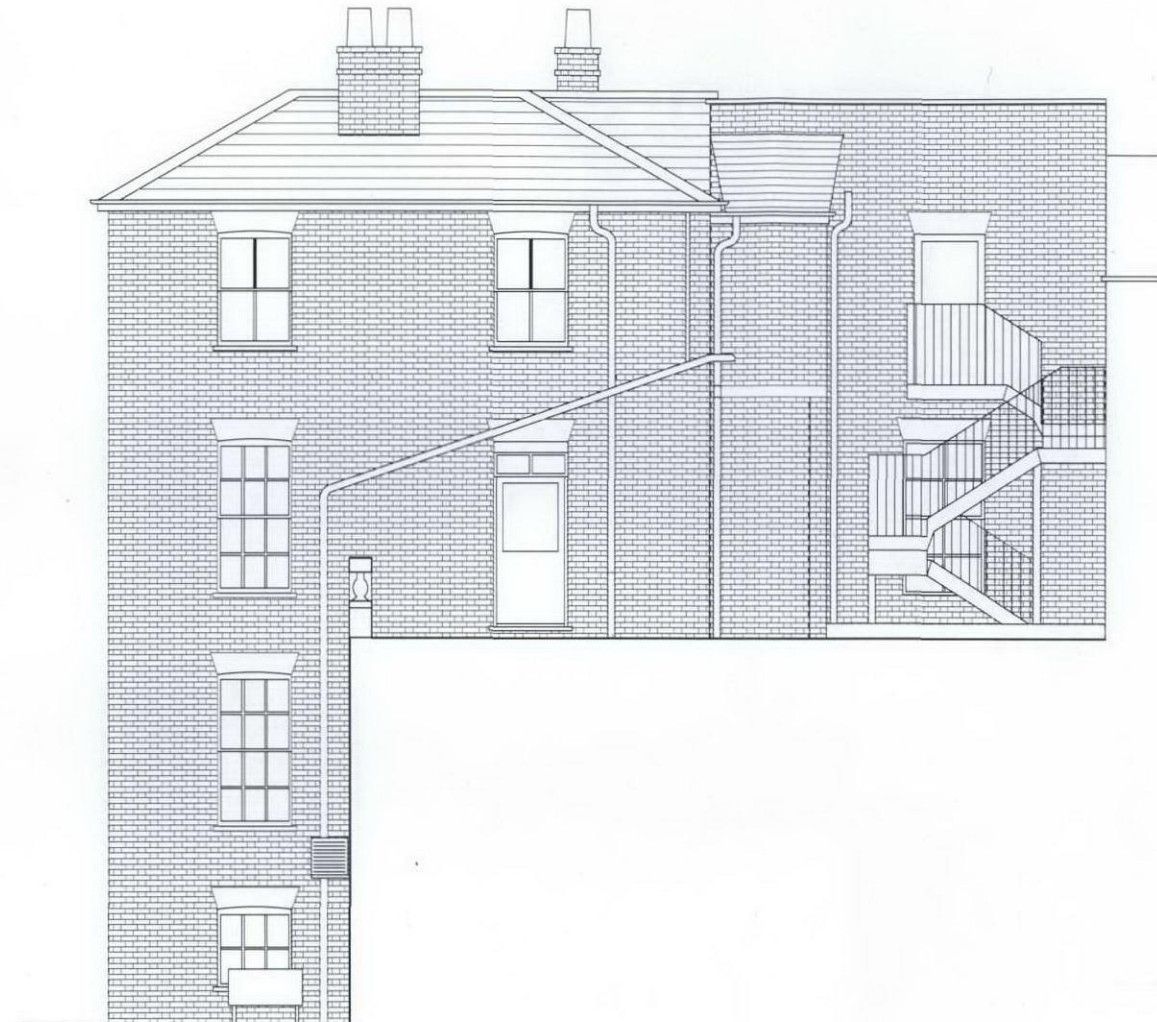

EXISTING SIDE ELEVATION
SCALE 1:50

2012/2976/P

 

ungar architects		10 - 12 Penton Court London, NW3 1QS UK Tel: +44 (0) 207 431 7547		Project	The Wells
Unless indicated below, this drawing is for information only.		Subject		Existing Roof Plan and Side Elevation	
Issue / Revision		Date	Rev.	Scale	1:50 Date 01/06/2012
Planning and Listed Building		07/06/12	P	Original Size	A1
		Drawing No.		094_PLA_ELEV_EXTG	