




Notes

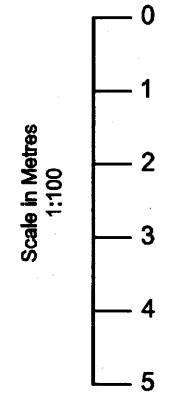

RECEIVED
28 JUN 2012

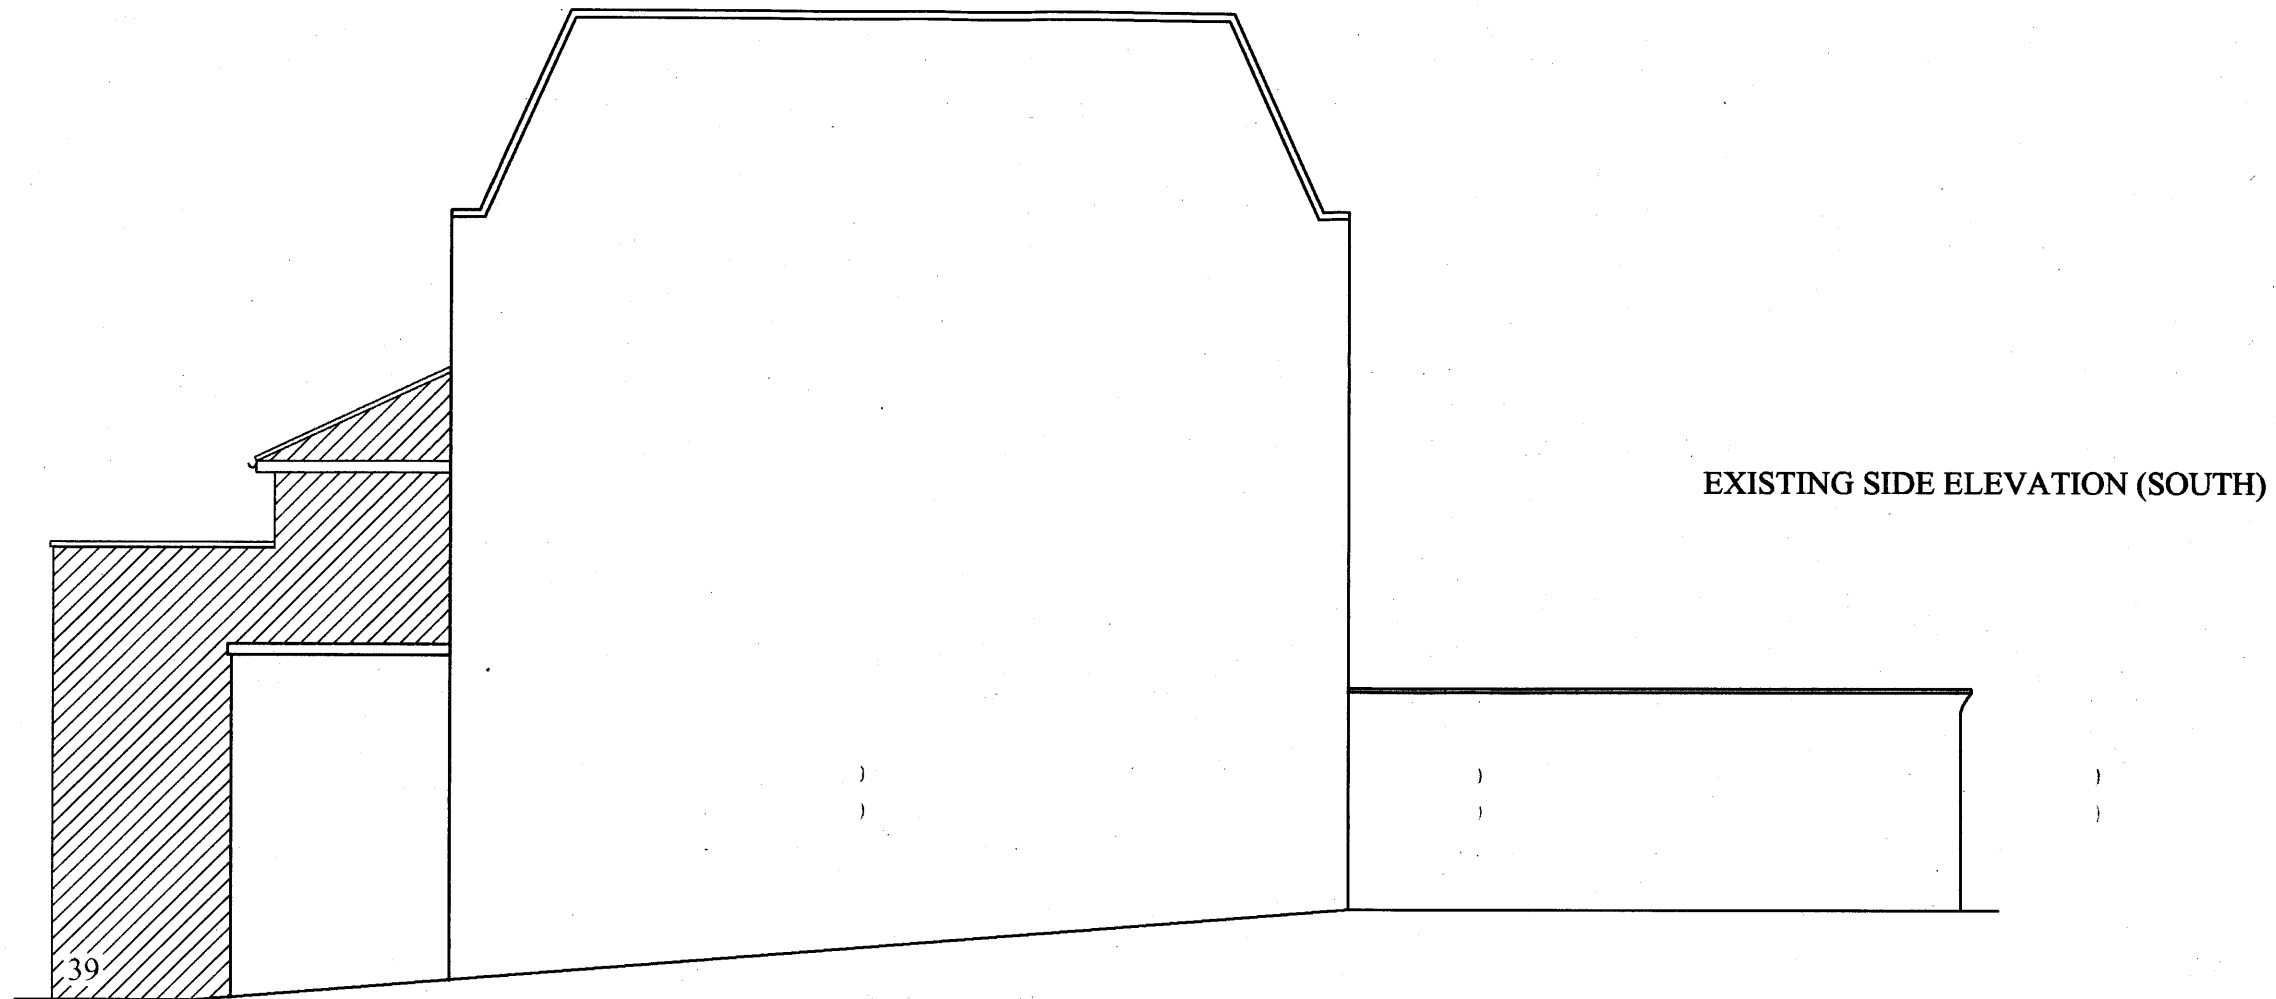

EXISTING SIDE ELEVATION (SOUTH)

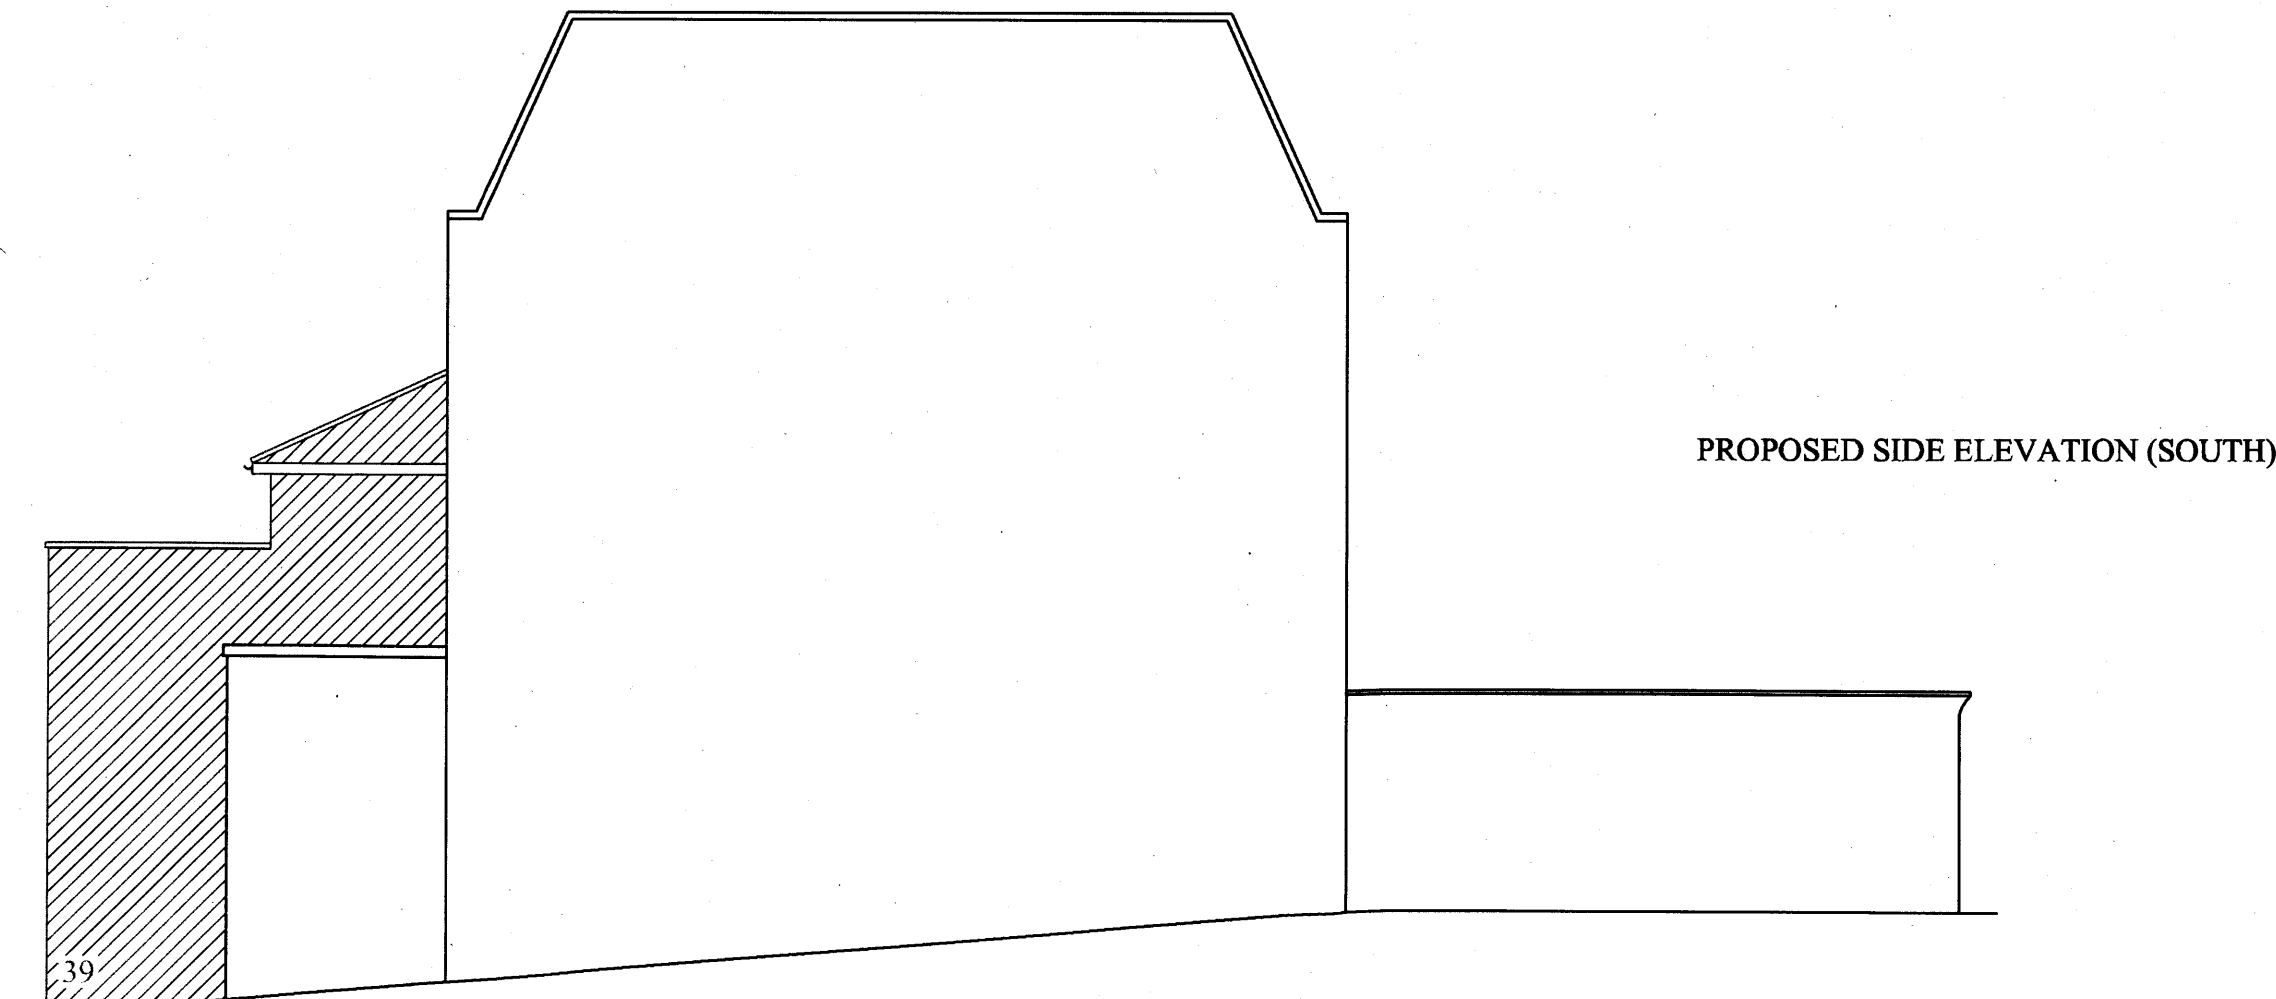

PROPOSED SIDE ELEVATION (SOUTH)

Rev	Date	Details	By
00	01/02/12	Revision 00	CE
01	28/06/12	Revision 01	CE

Project: Loft Extension

Subject: Existing & Proposed Front Elevations

Client: 37 Brecknock Road, Camden, N7 0BT

Drawing N°: ELA/6 Rev: 01

A3 Scale: 1:100 Drawn By: CE Job N°: 0261 Date: 01/02/12

ELA Design
Old Manor House
72 High Road
Wormley
Bromsbury, Herts
EN10 6DU
Tel: 07979510821
www.ela-design.co.uk