




Existing Front Elevation Facing North

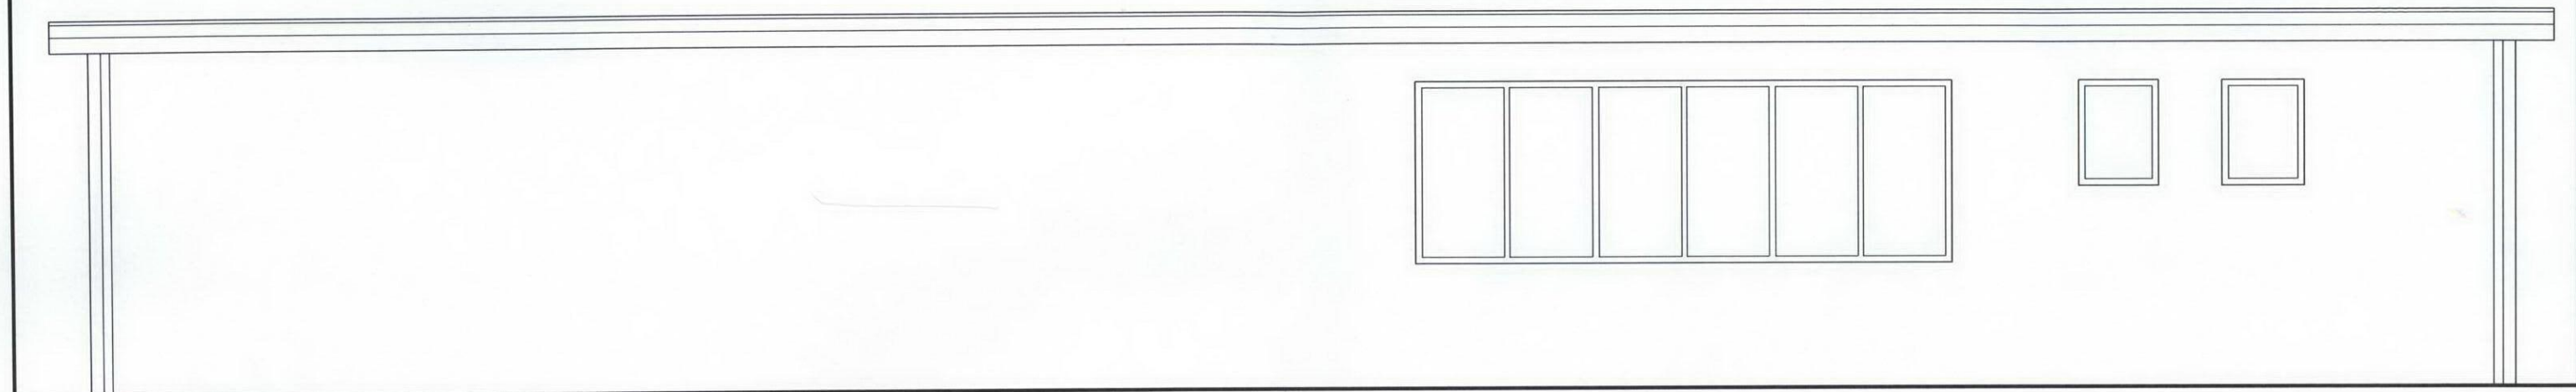


Existing Rear Elevation Facing South

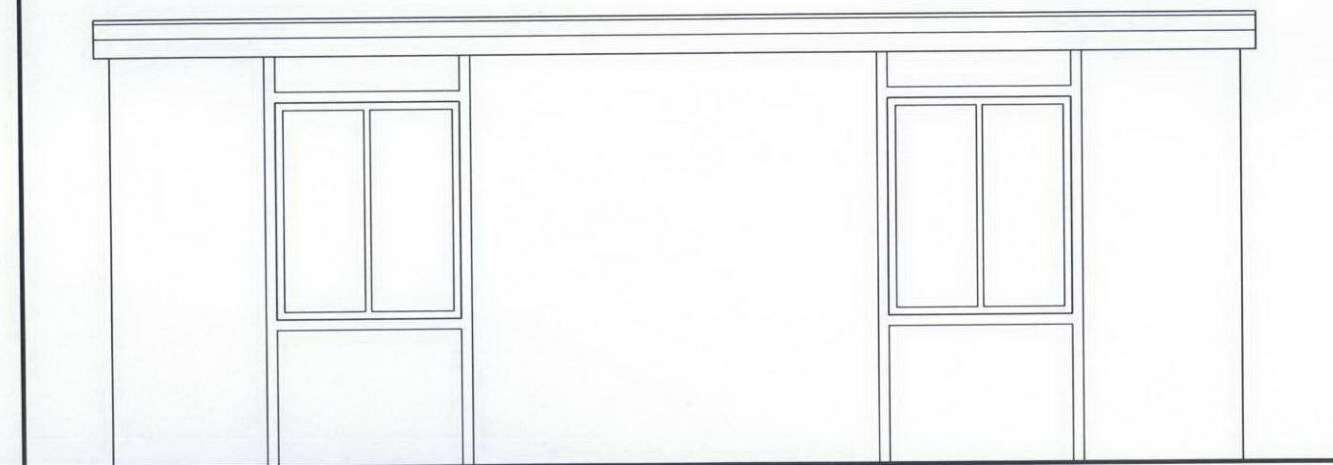

Existing End Elevation Facing East

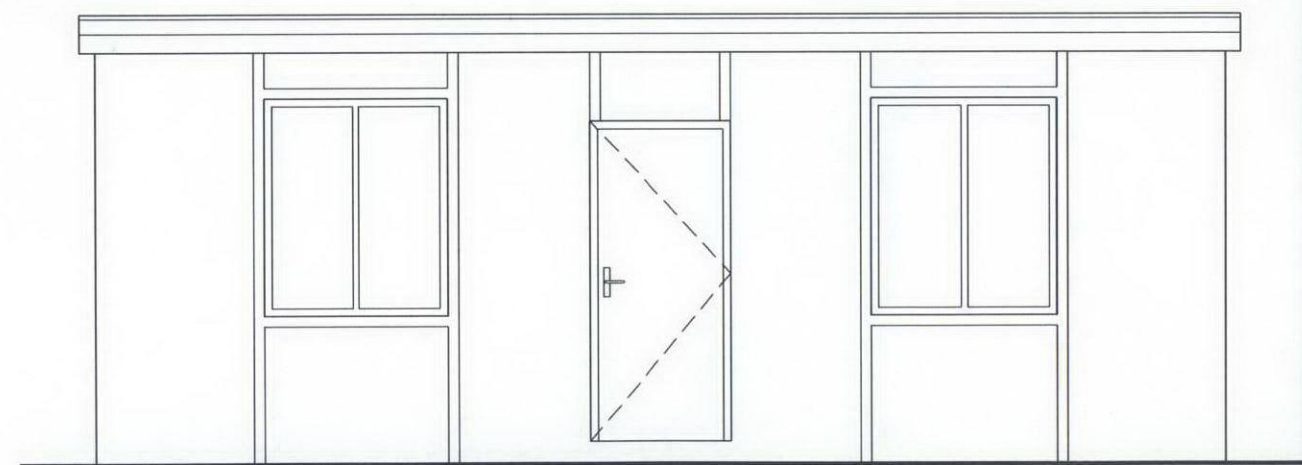

Existing End Elevation Facing West

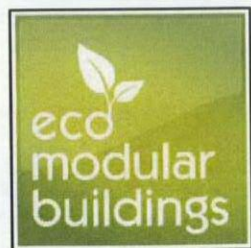

31 Copenhagen Road, Hull, East Yorkshire, HU7 0XQ
 Telephone: 01482 241341
 Mobile: 07506 733341
 E-mail : simon@eco-modularbuildings.co.uk

Client
Holly Lodge Community Centre

Job Title
**Proposed Family Centre at
 Holly Lodge Mansions
 Highgate
 London**

Drawing Title
Existing Elevations

Status
Planning

Date
May 2012

Scale
1:50@A3

Drawn J.S.	Checked	Approved
Drg No. SK003	Rev.	
Date	Revisions	