

B R I T I S H R A I L W A Y
R E A R

BOUNDARY & RAILWAY FENCE

221

UPPER LEVEL

SECOND HAND
FURNITURE SHOP

90 M²

BOUNDARY


BOUNDARY

BOUNDARY

F R O N T

B E L S I Z E R O A D

0 mm 1000 2000 3000 4000

 

EXISTING GROUND FLOOR 1 : 50
221A BELSIZE ROAD
LONDON NW6 4AA


DRG. NO. AY/01/2012/02

ADVANCED MANAGEMENT

65 THE RIDGEWAY
KENTON, HARROW HA3 0LW
TEL: 07951 578803
email: admansal@hotmail.co.uk

R E A R

BOUNDARY & RAILWAY FENCE

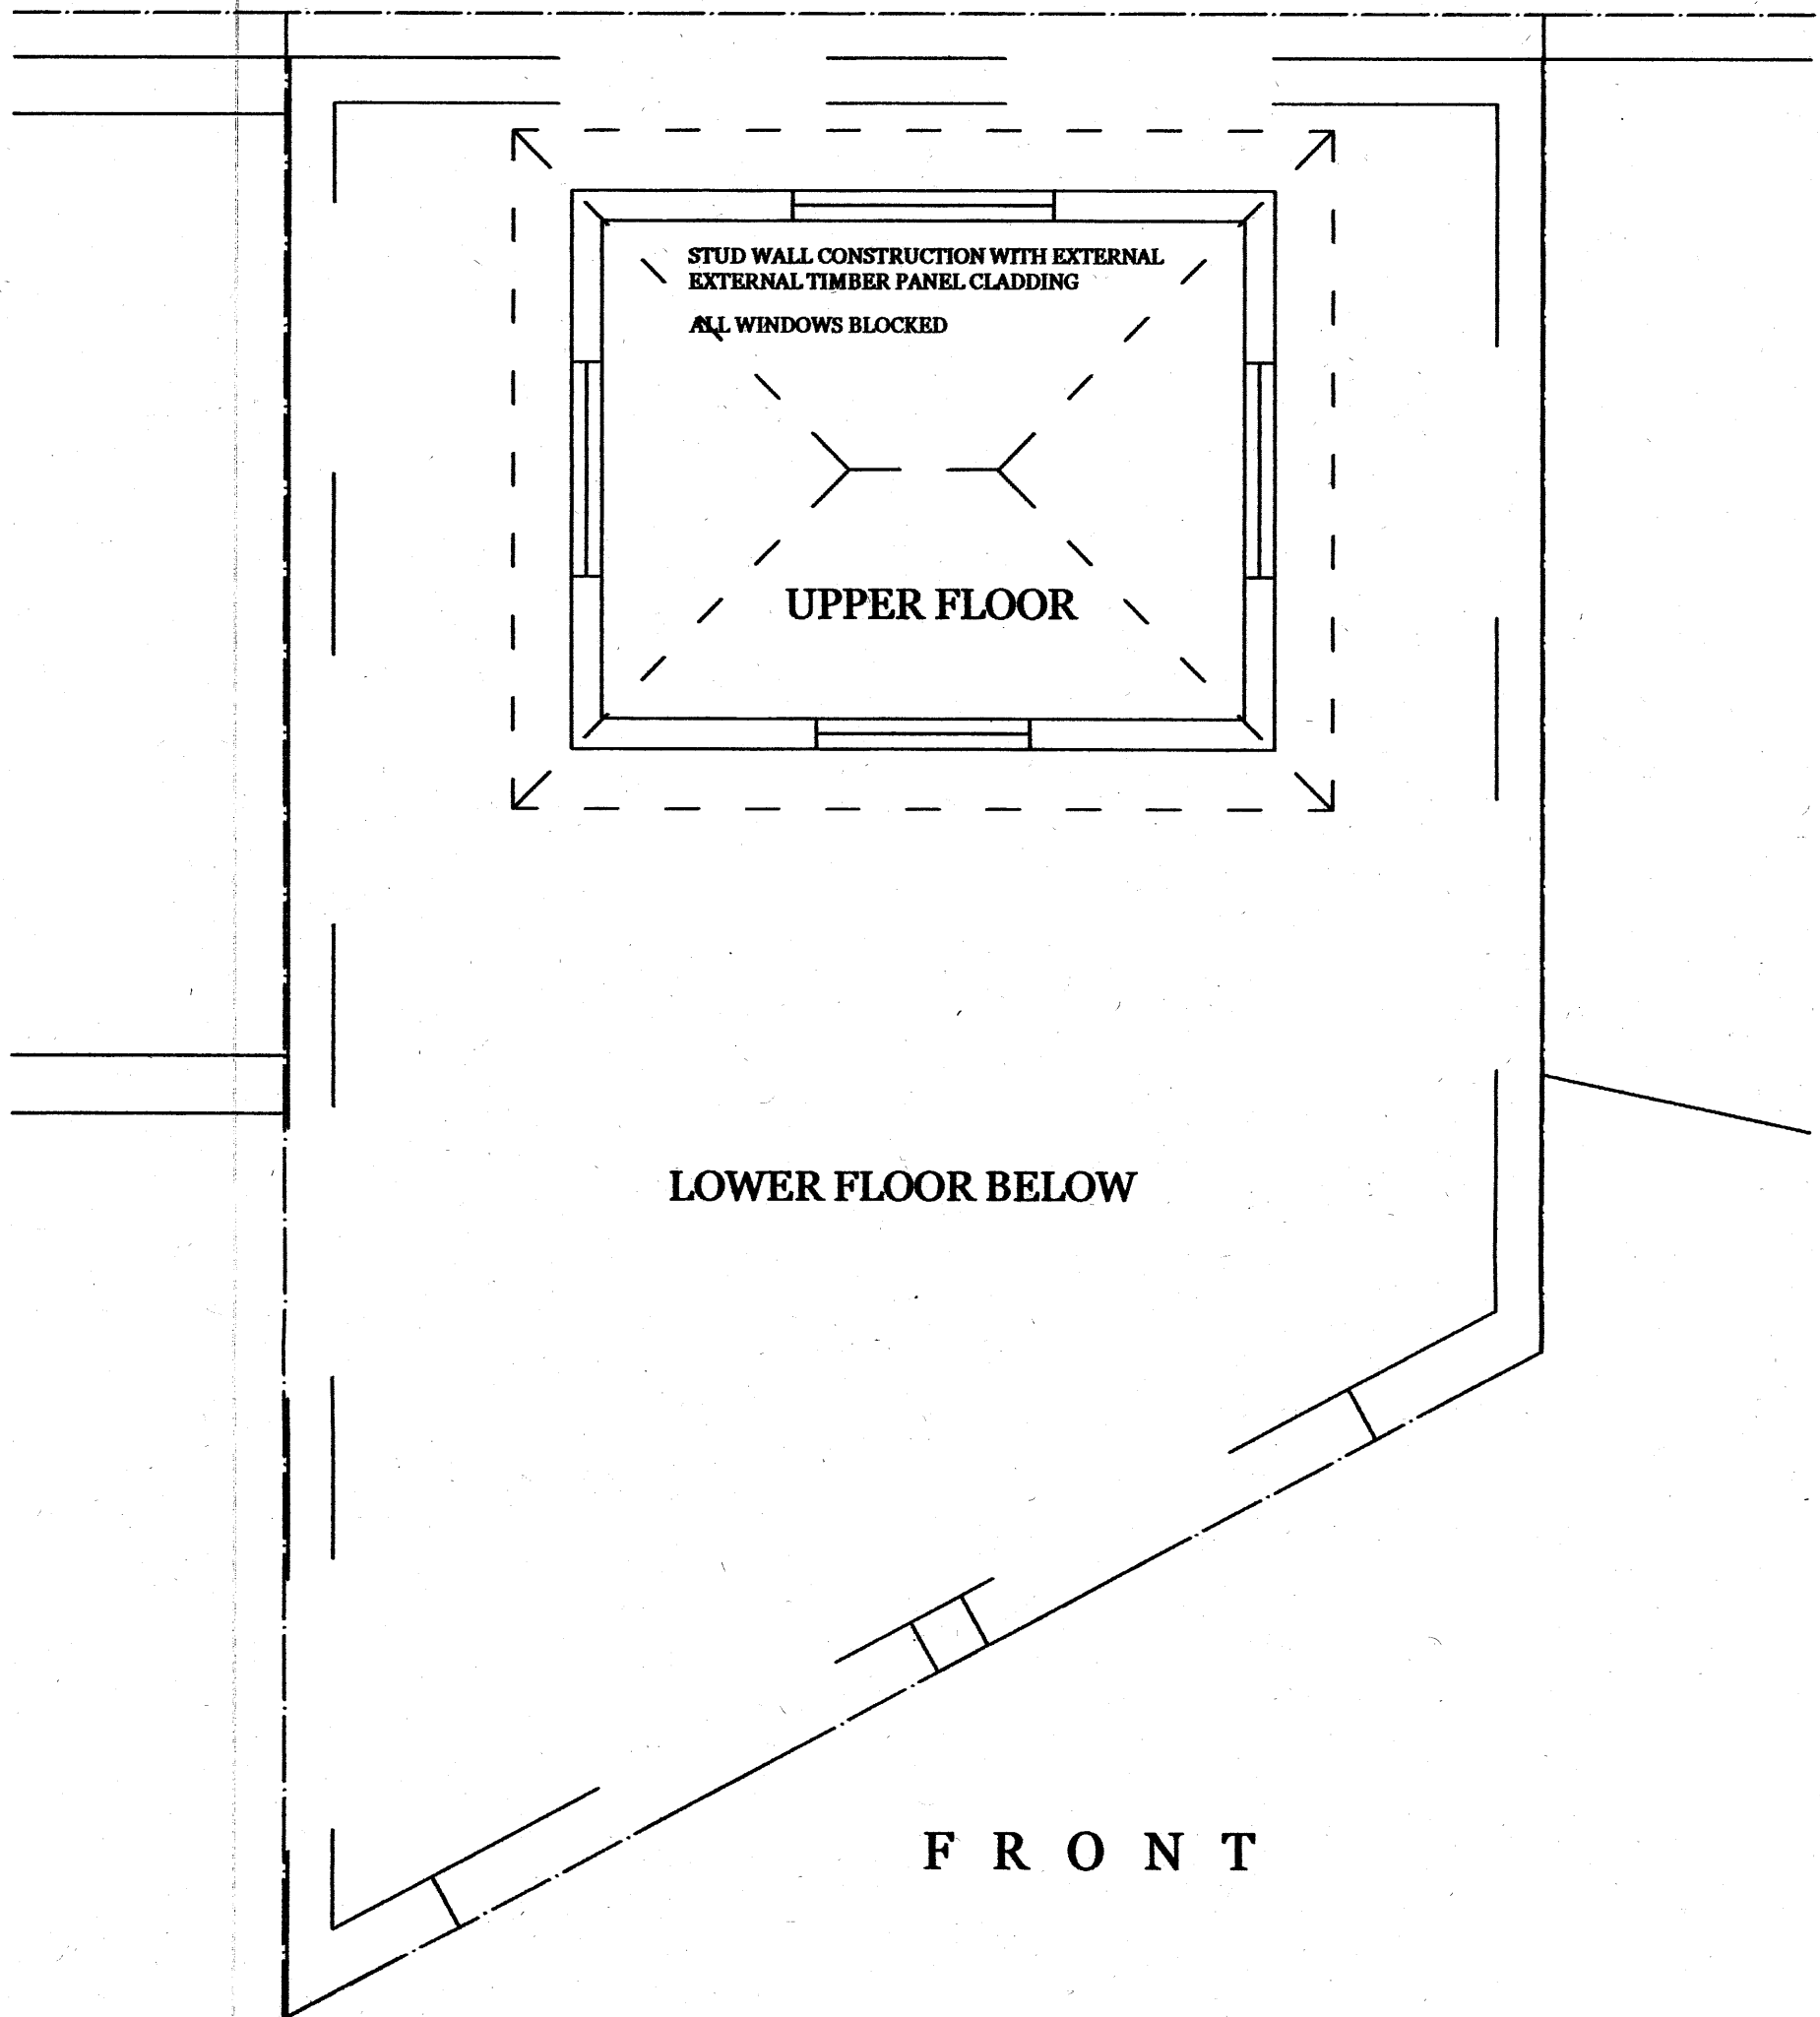


0 mm 1000 2000 3000 4000

EXISTING UPPER FLOOR 1 : 50
221A BELSIZE ROAD
LONDON NW6 4AA


DRG. NO. AY/05/2012/03

ADVANCED MANAGEMENT

65 THE RIDGEWAY
KENTON, HARROW HA3 0LW
TEL: 07951 578803
email: admansal@hotmail.co.uk

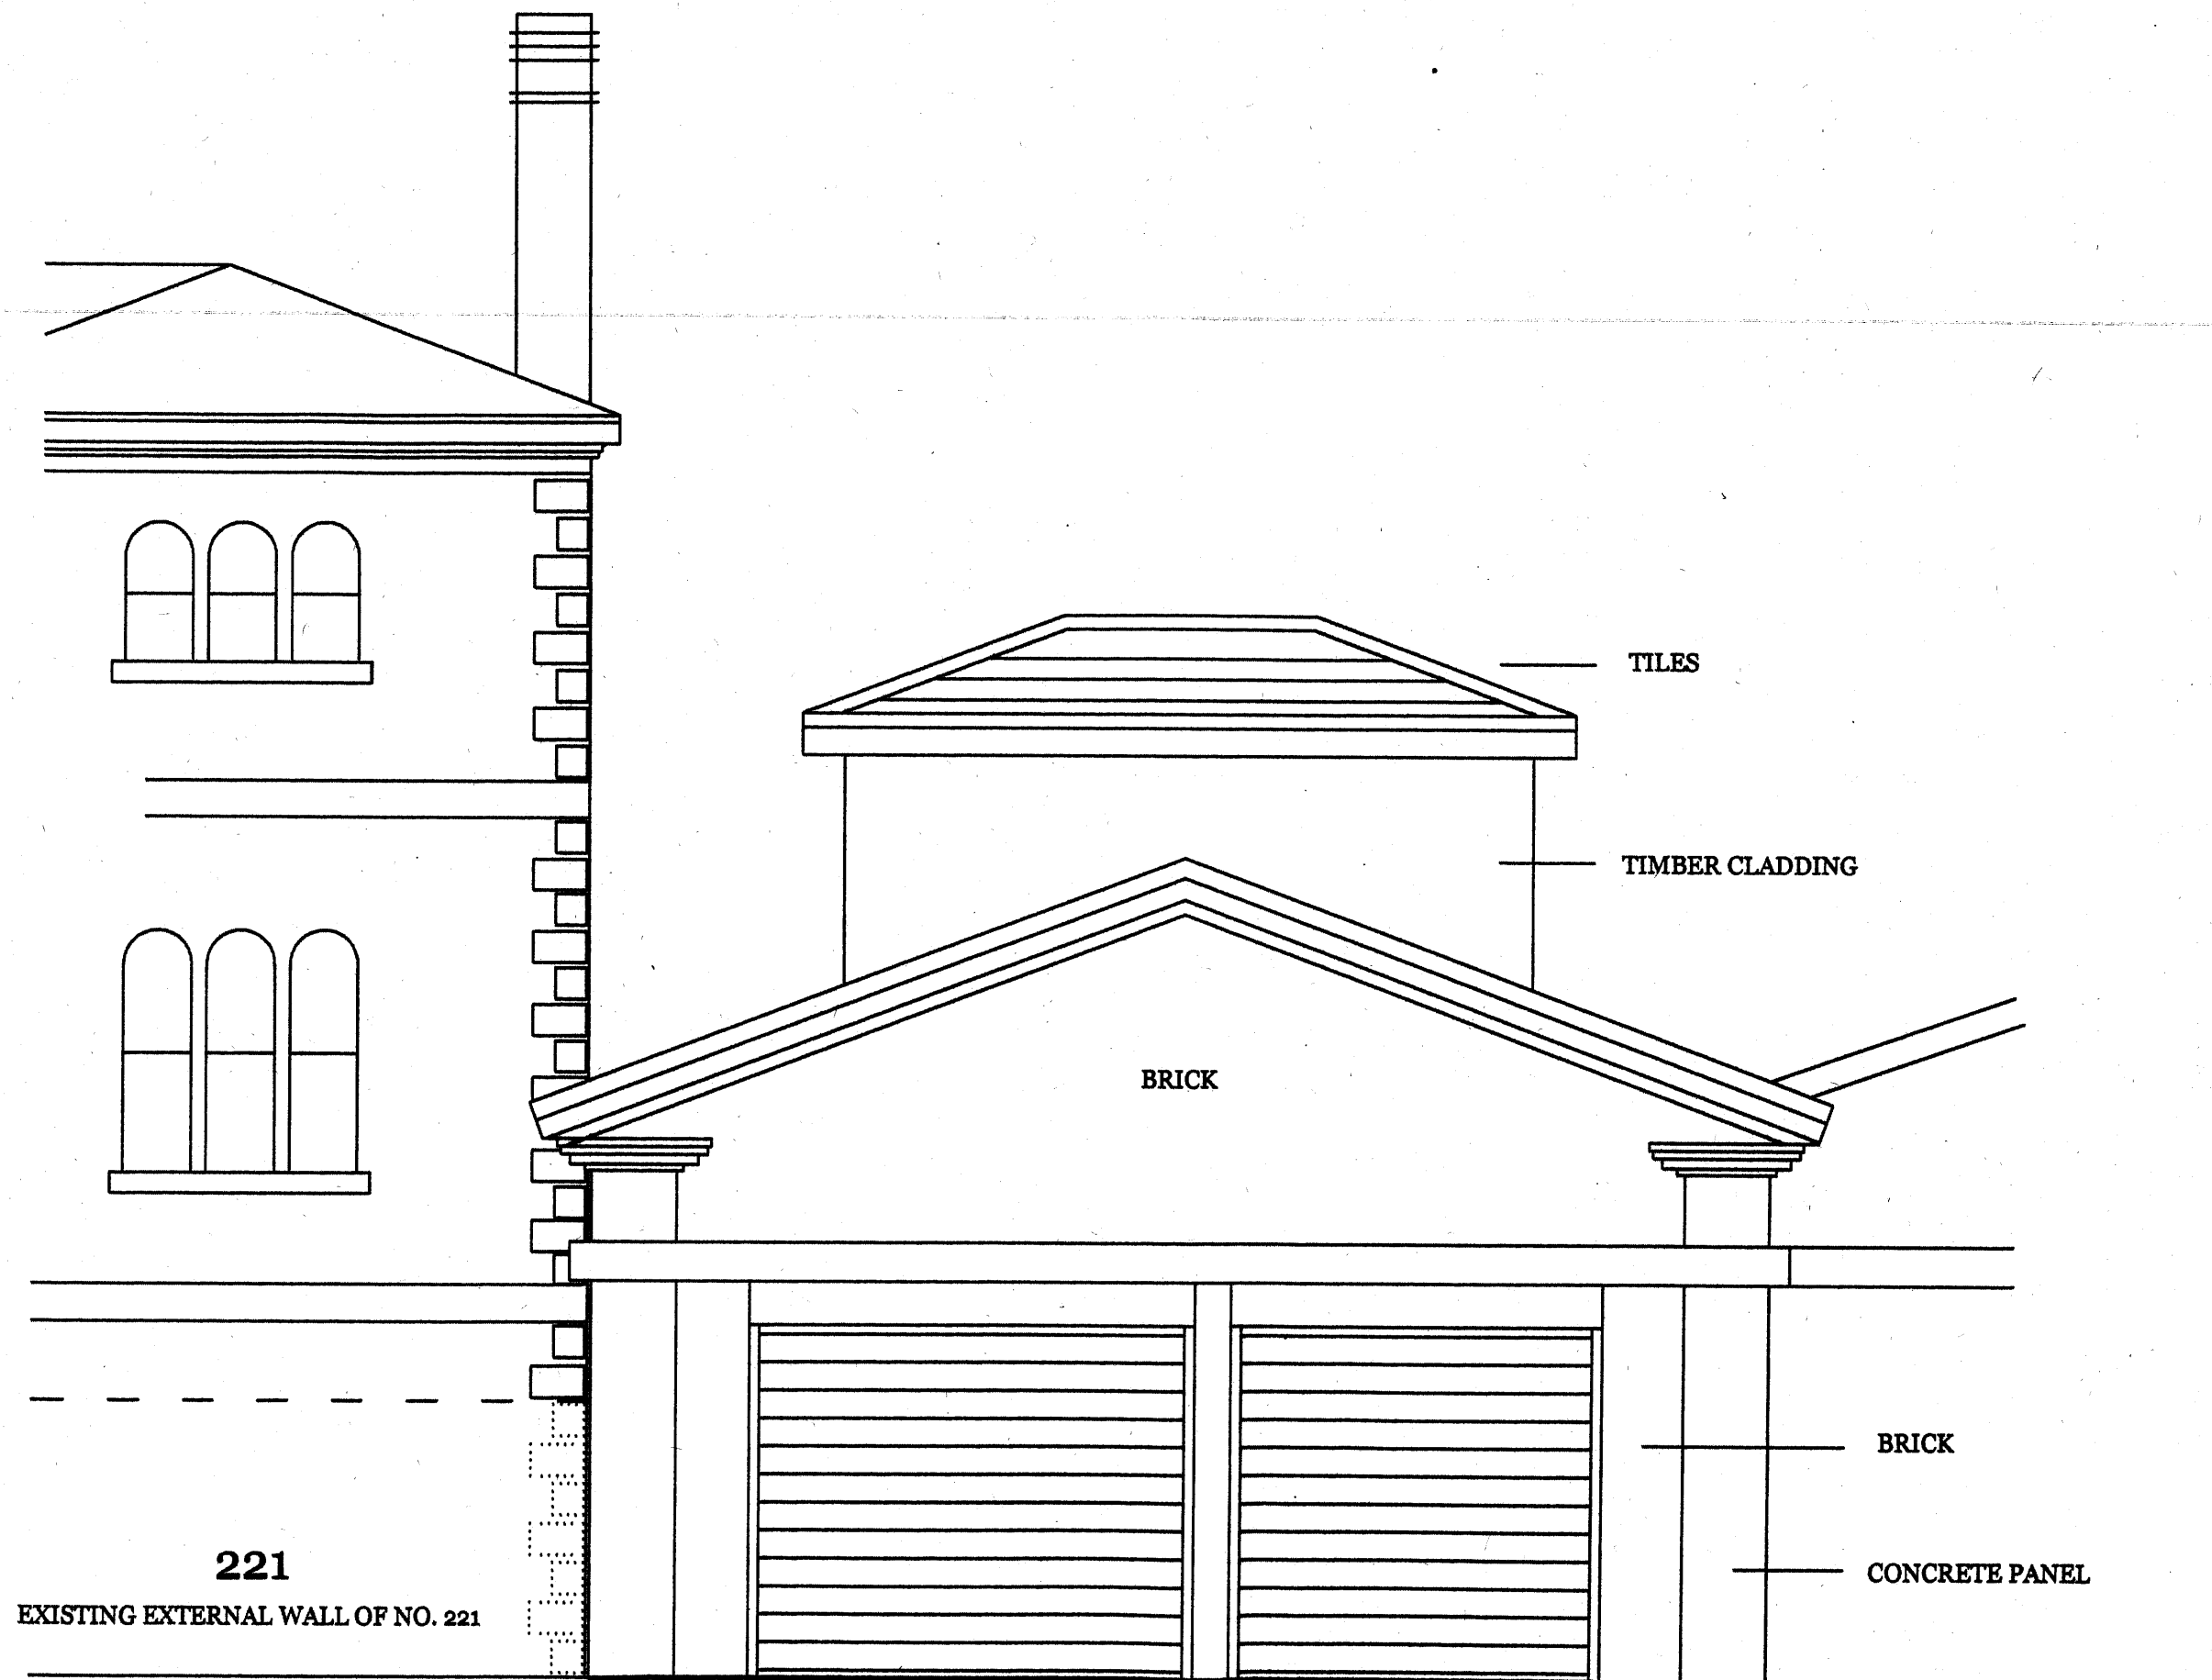

EXISTING FRONT ELEVATION 1:50
221A BELSIZE ROAD
LONDON NW6 4AA

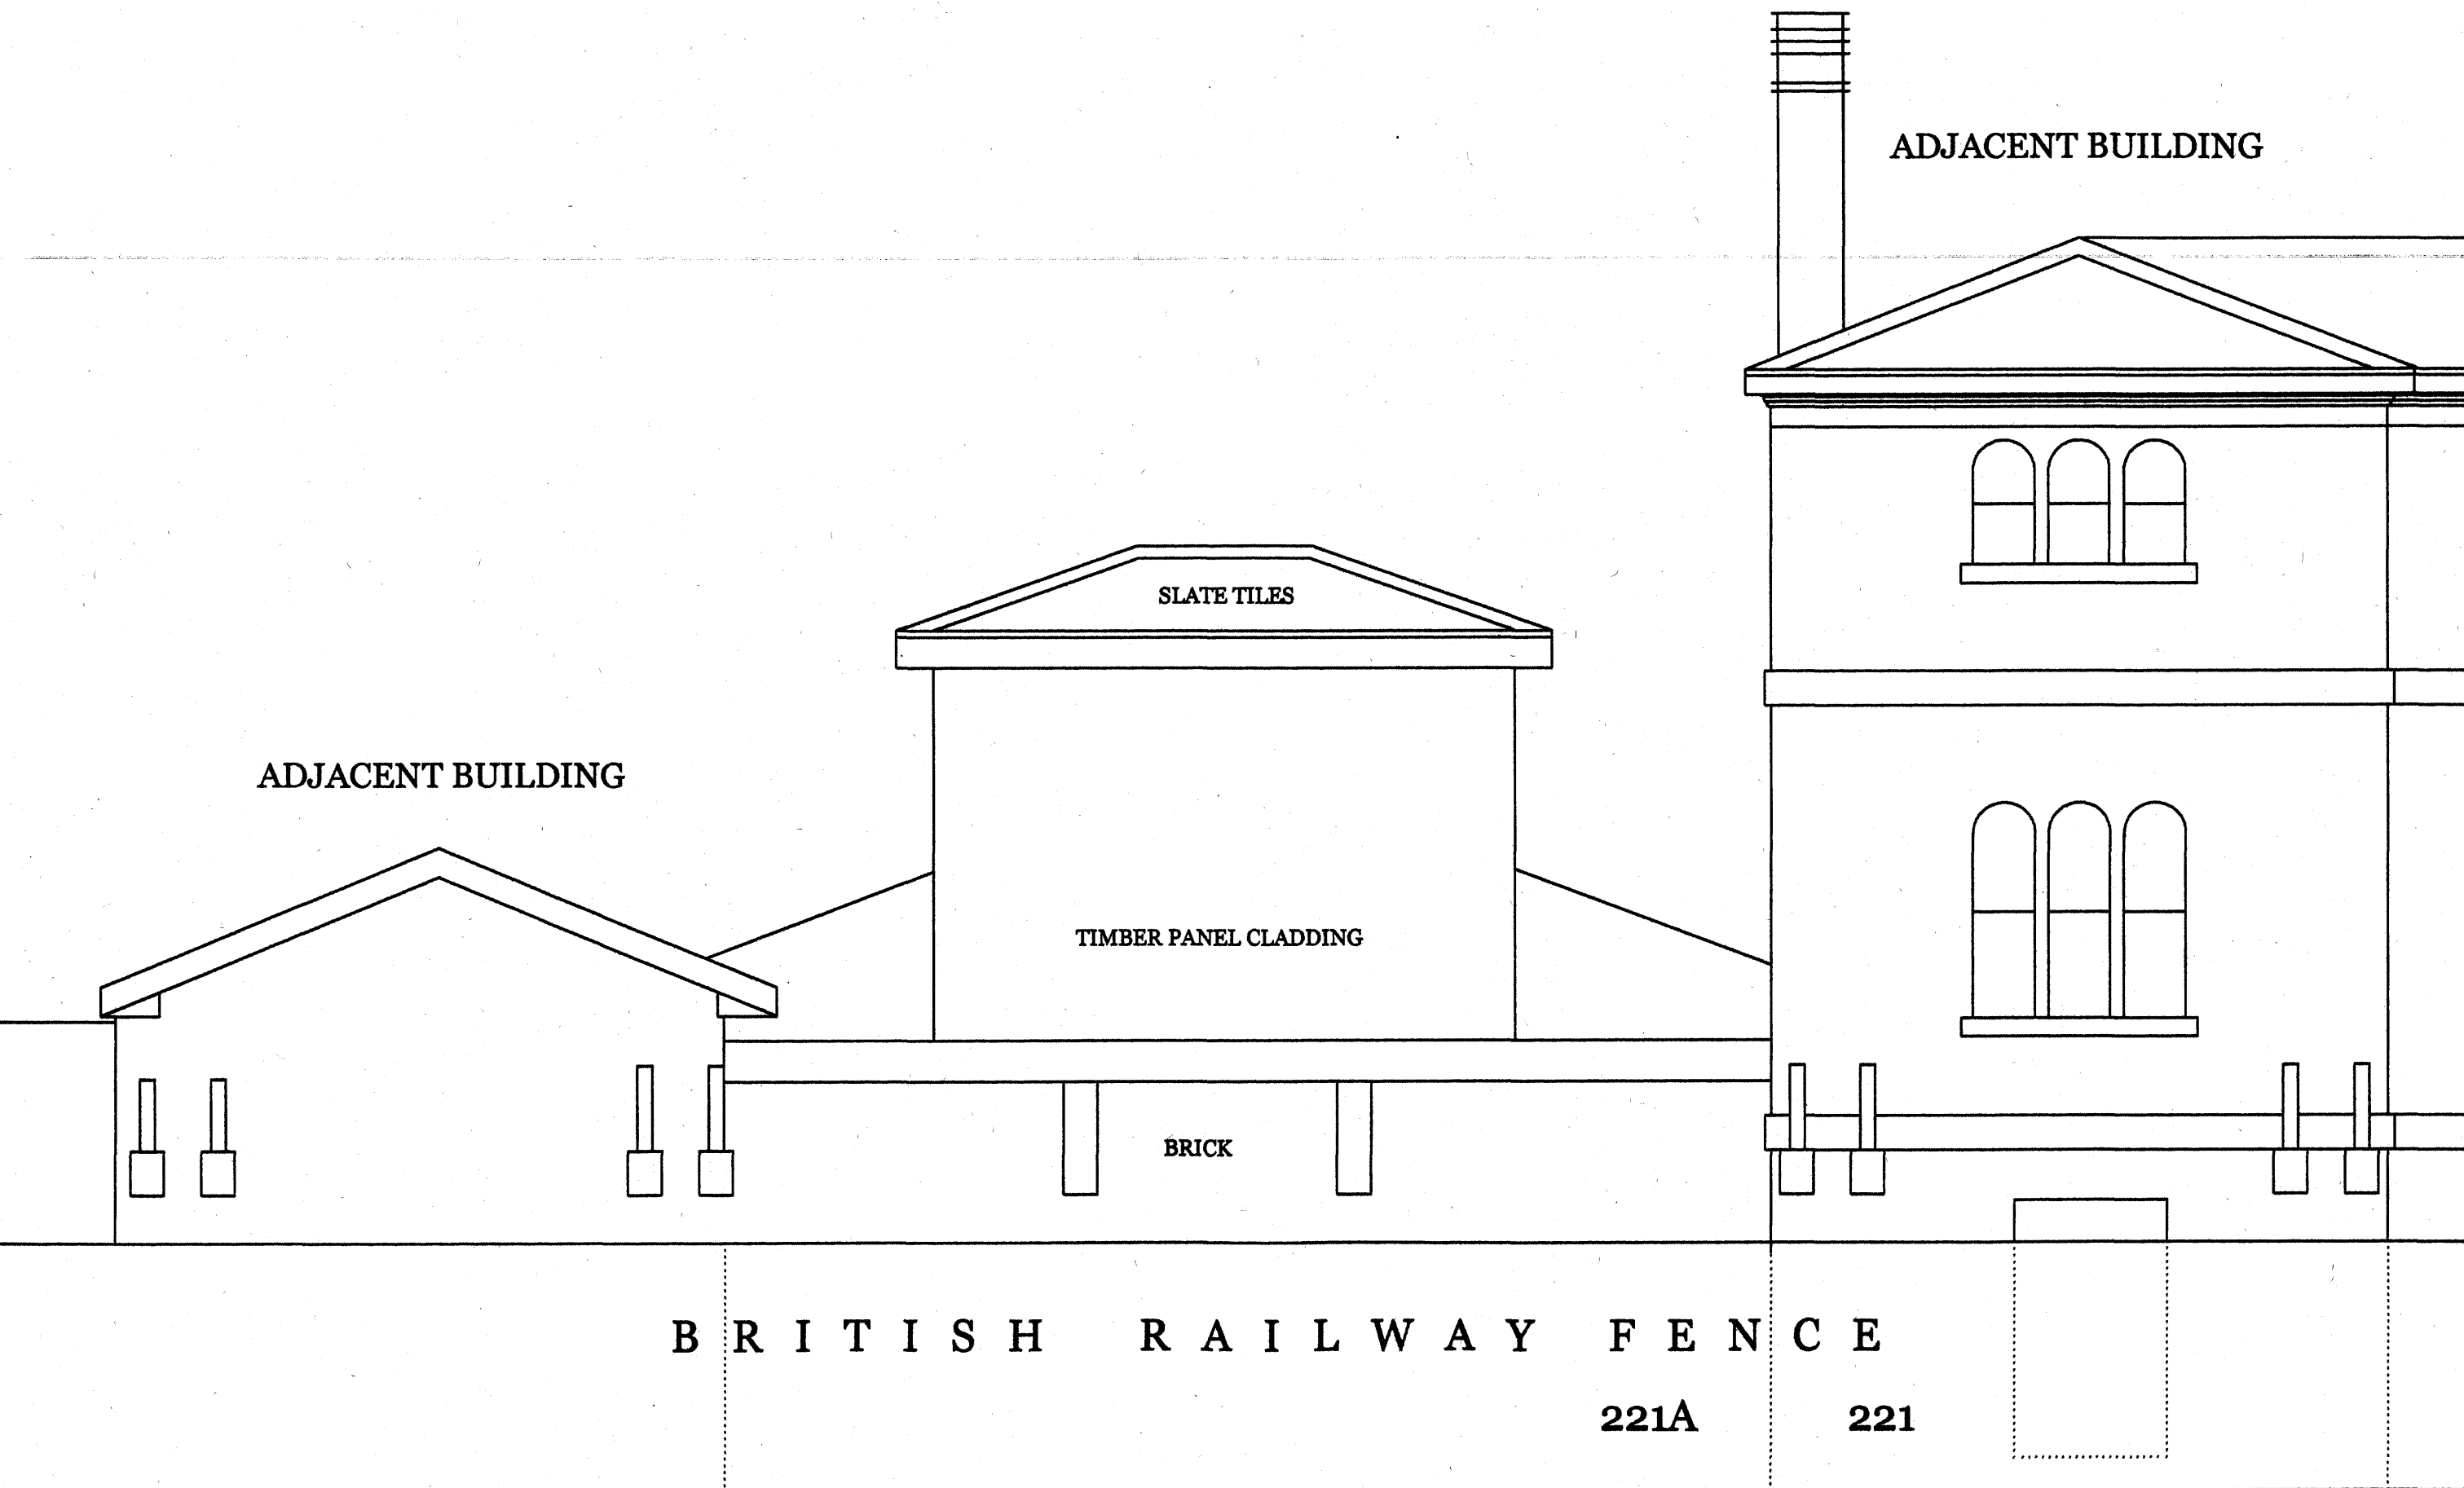


EXISTING REAR ELEVATION 1:50
221A BELSIZE ROAD
LONDON NW6 4AA


0 mm 1000 2000 3000

DRG. NO. AY/05/2012/05

ADVANCED MANAGEMENT
65 THE RIDGEWAY
KENTON, HARROW HA3 0LW
TEL : 07951 578803
email: admansal@hotmail.co.uk

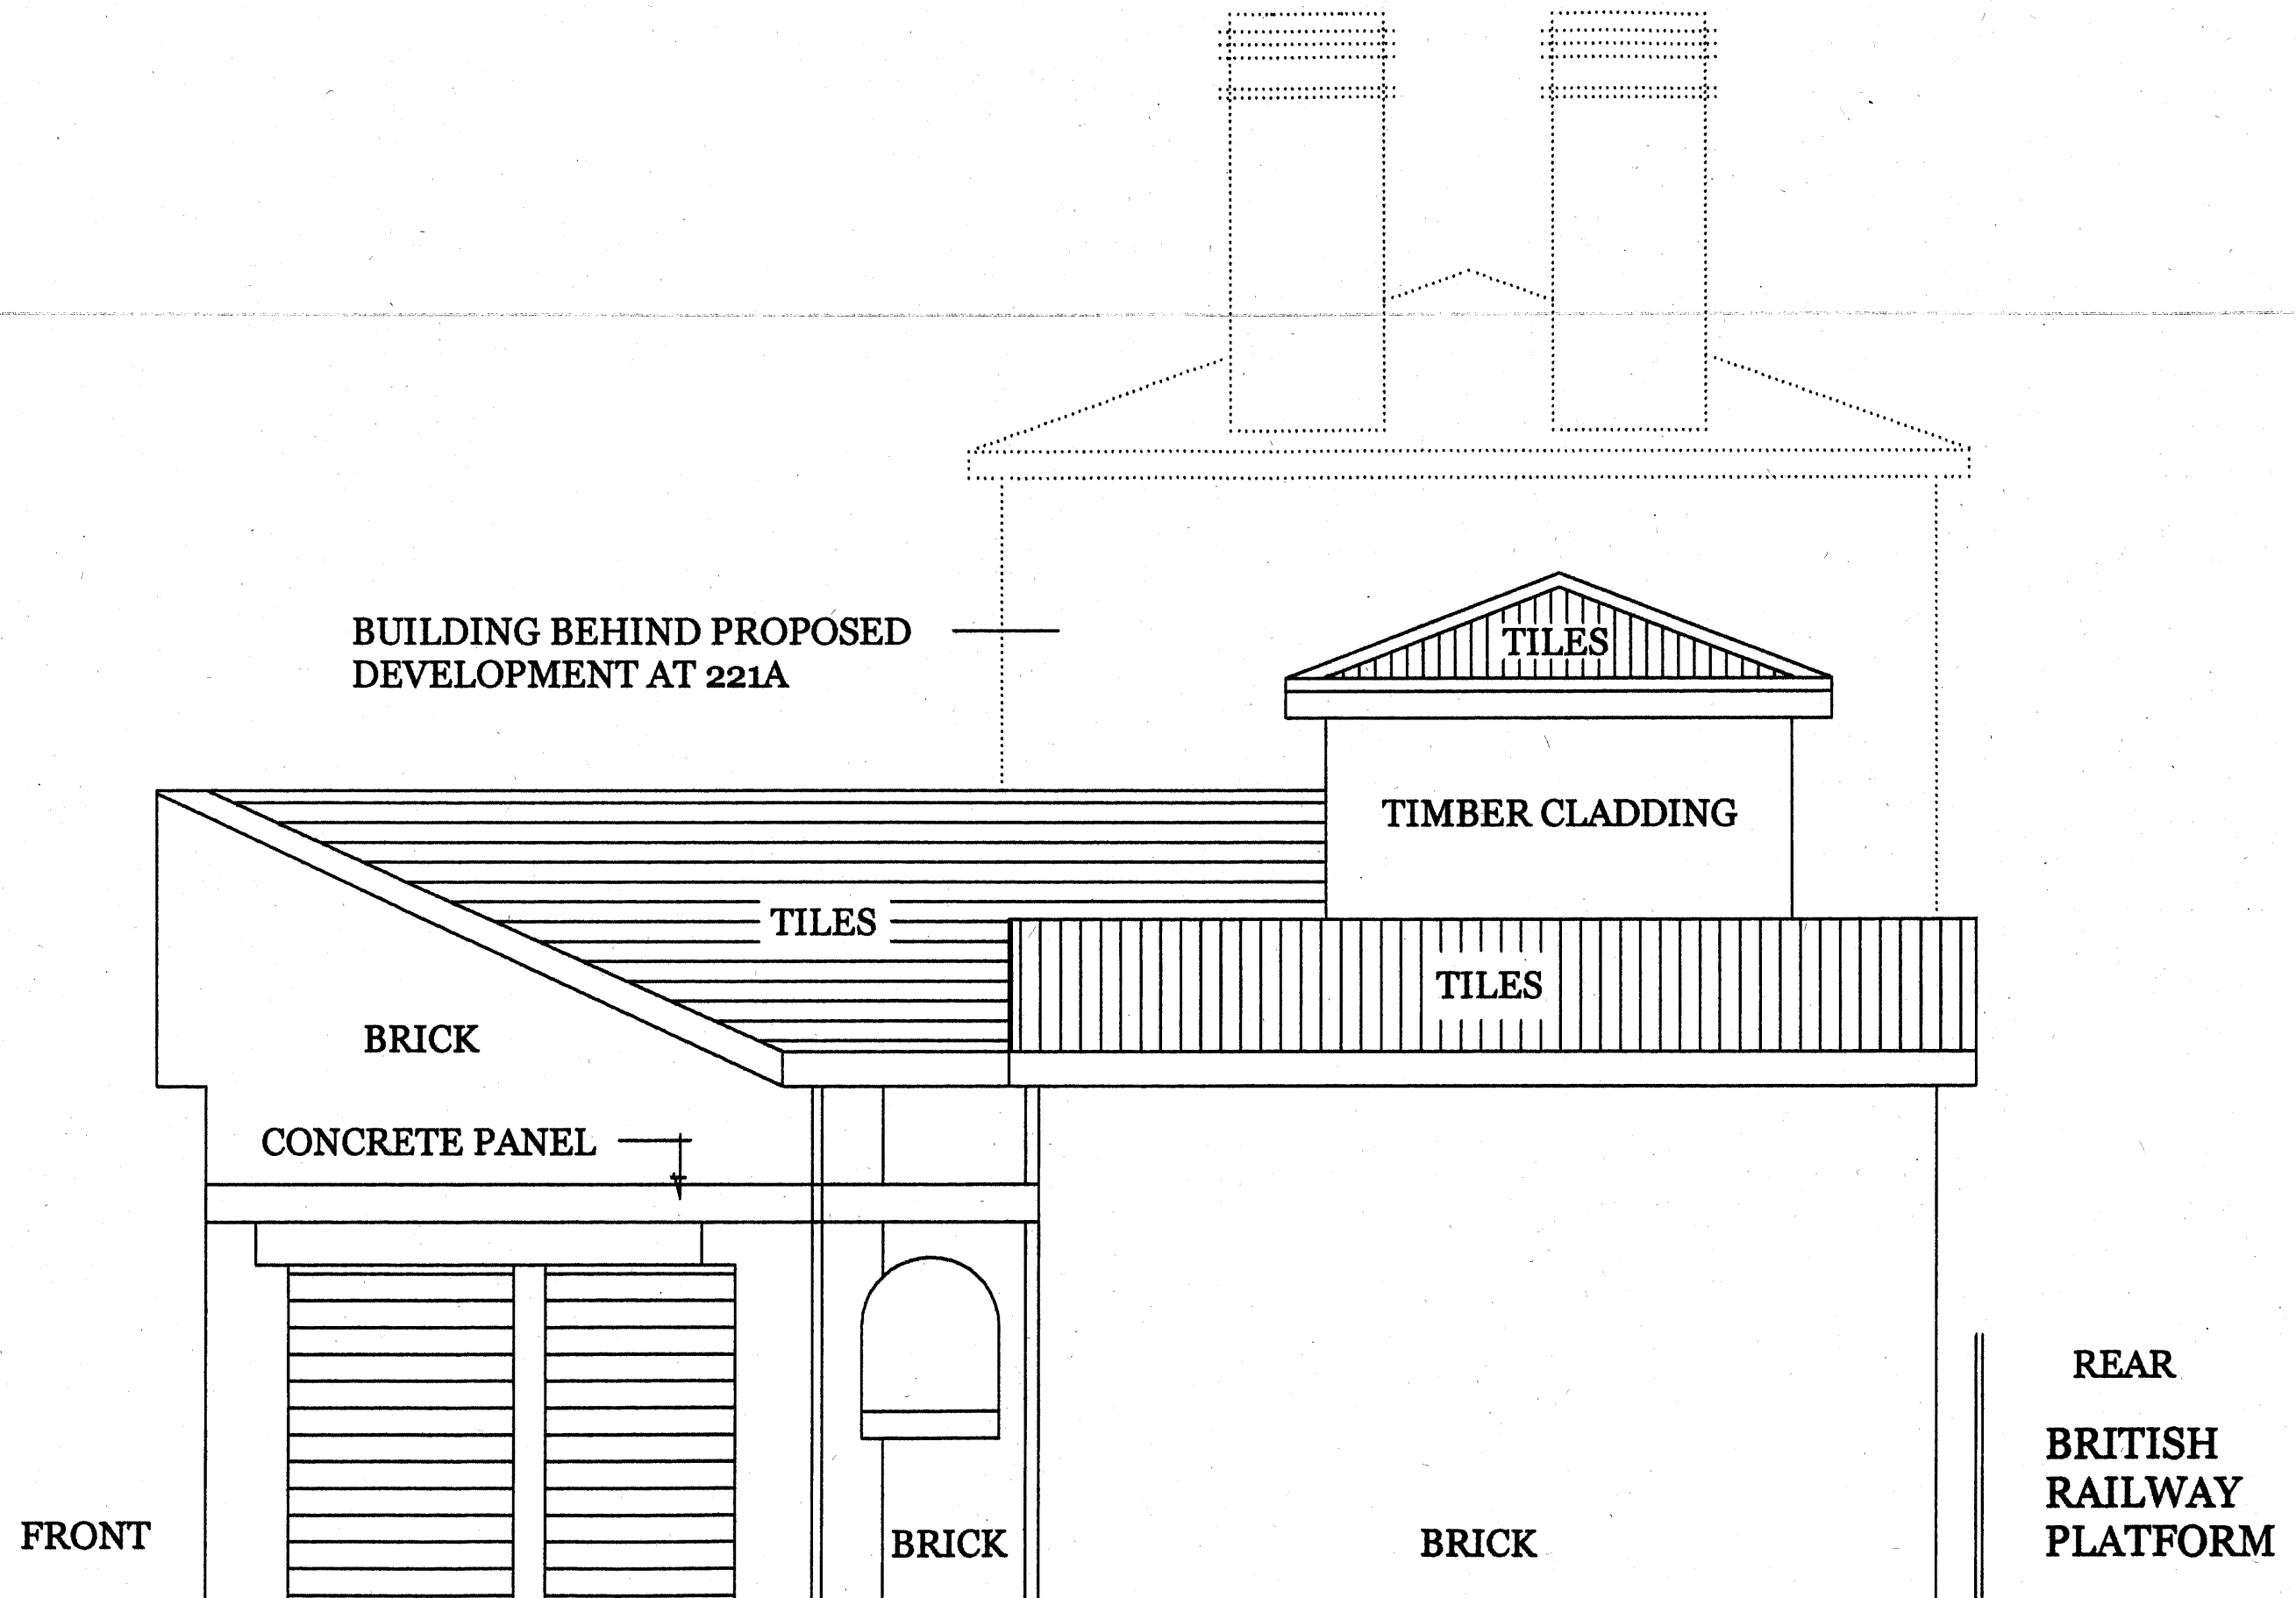

EXISTING SIDE ELEVATION 1:50
221A BELSIZE ROAD
LONDON NW6 4AA

 

DRG. NO. AY/05/2012/06

ADVANCED MANAGEMENT
65 THE RIDGEWAY
KENTON, HARROW HA3 0LW
TEL : 07951 578803
email: admansal@hotmail.co.uk

BUILDING IN FRONT OF
PROPOSED DEVELOPMENT
AT 221A

BUILDING TO BE DEVELOPED

TILES

TILES

TIMBER PANEL CLADDINGS


BRITISH
RAILWAY

REAR

BRICK

FRONT

EXISTING SIDE ELEVATION 1:50
221A BELSIZE ROAD
LONDON NW6 4AA

 

DRG. NO. AY/05/2012/07

ADAVNCED MANAGEMENT
65 THE RIDGEWAY
KENTON, HARROW HA3 0LW
TEL : 07951 578803
email: admansal@hotmail.co.uk

B R I T I S H R A I L W A Y

R E A R

BOUNDARY & RAILWAY FENCE

221

BLOCKED
WINDOWS

SECOND HAND
FURNITURE SHOP

90 M²

GROUND FLOOR
WALLS ON PARTY
WALLS & REAR TO
BE RETAINED


WALLS ABOVE
GROUND FLOOR
ON ALL SIDES TO
BE NEW.

BOUNDARY

WALLS TO BE
DEMOLISHED

F R O N T

B E L S I Z E R O A D

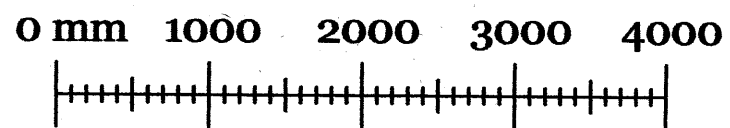


EXISTING GROUND FLOOR 1 : 50
221A BELSIZE ROAD
LONDON NW6 4AA

DRG. NO. AY/05/2012/08

ADVANCED MANAGEMENT

65 THE RIDGEWAY
KENTON, HARROW HA3 0LW
TEL: 07951 578803
email: admansal@hotmail.co.uk

BRITISH RAILWAY

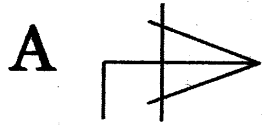

R E A R

BOUNDARY & RAILWAY FENCE

EXISTING WALL

EXISTING WALL

KITCHEN

10.2 m²

221

EXISTING PARTY WALL

EXISTING PARTY WALL

UP

FLAT 1

11.6 m²

ENTRANCE

BOUNDARY

60.8 m²

paving
slabs

gravel stone
grass

grass

BOUNDARY WALL FORMED
TO MATCH WALL AT NO. 221
BUT WITH A LOWER HEIGHT

GATE


BOUNDARY

REFUSE

BOUNDARY

F R O N T

B E L S I Z E R O A D

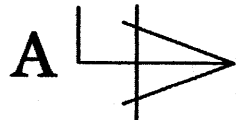



PROPOSED GROUND FLOOR 1:50
221A BELSIZE ROAD
LONDON NW6 4AA

DRG. NO. AY/05/2012/09


ADVANCED MANAGEMENT

65 THE RIDGEWAY
KENTON, HARROW HA3 0LW
TEL: 07951 578803
email: admansal@hotmail.co.uk

 A  R E A R

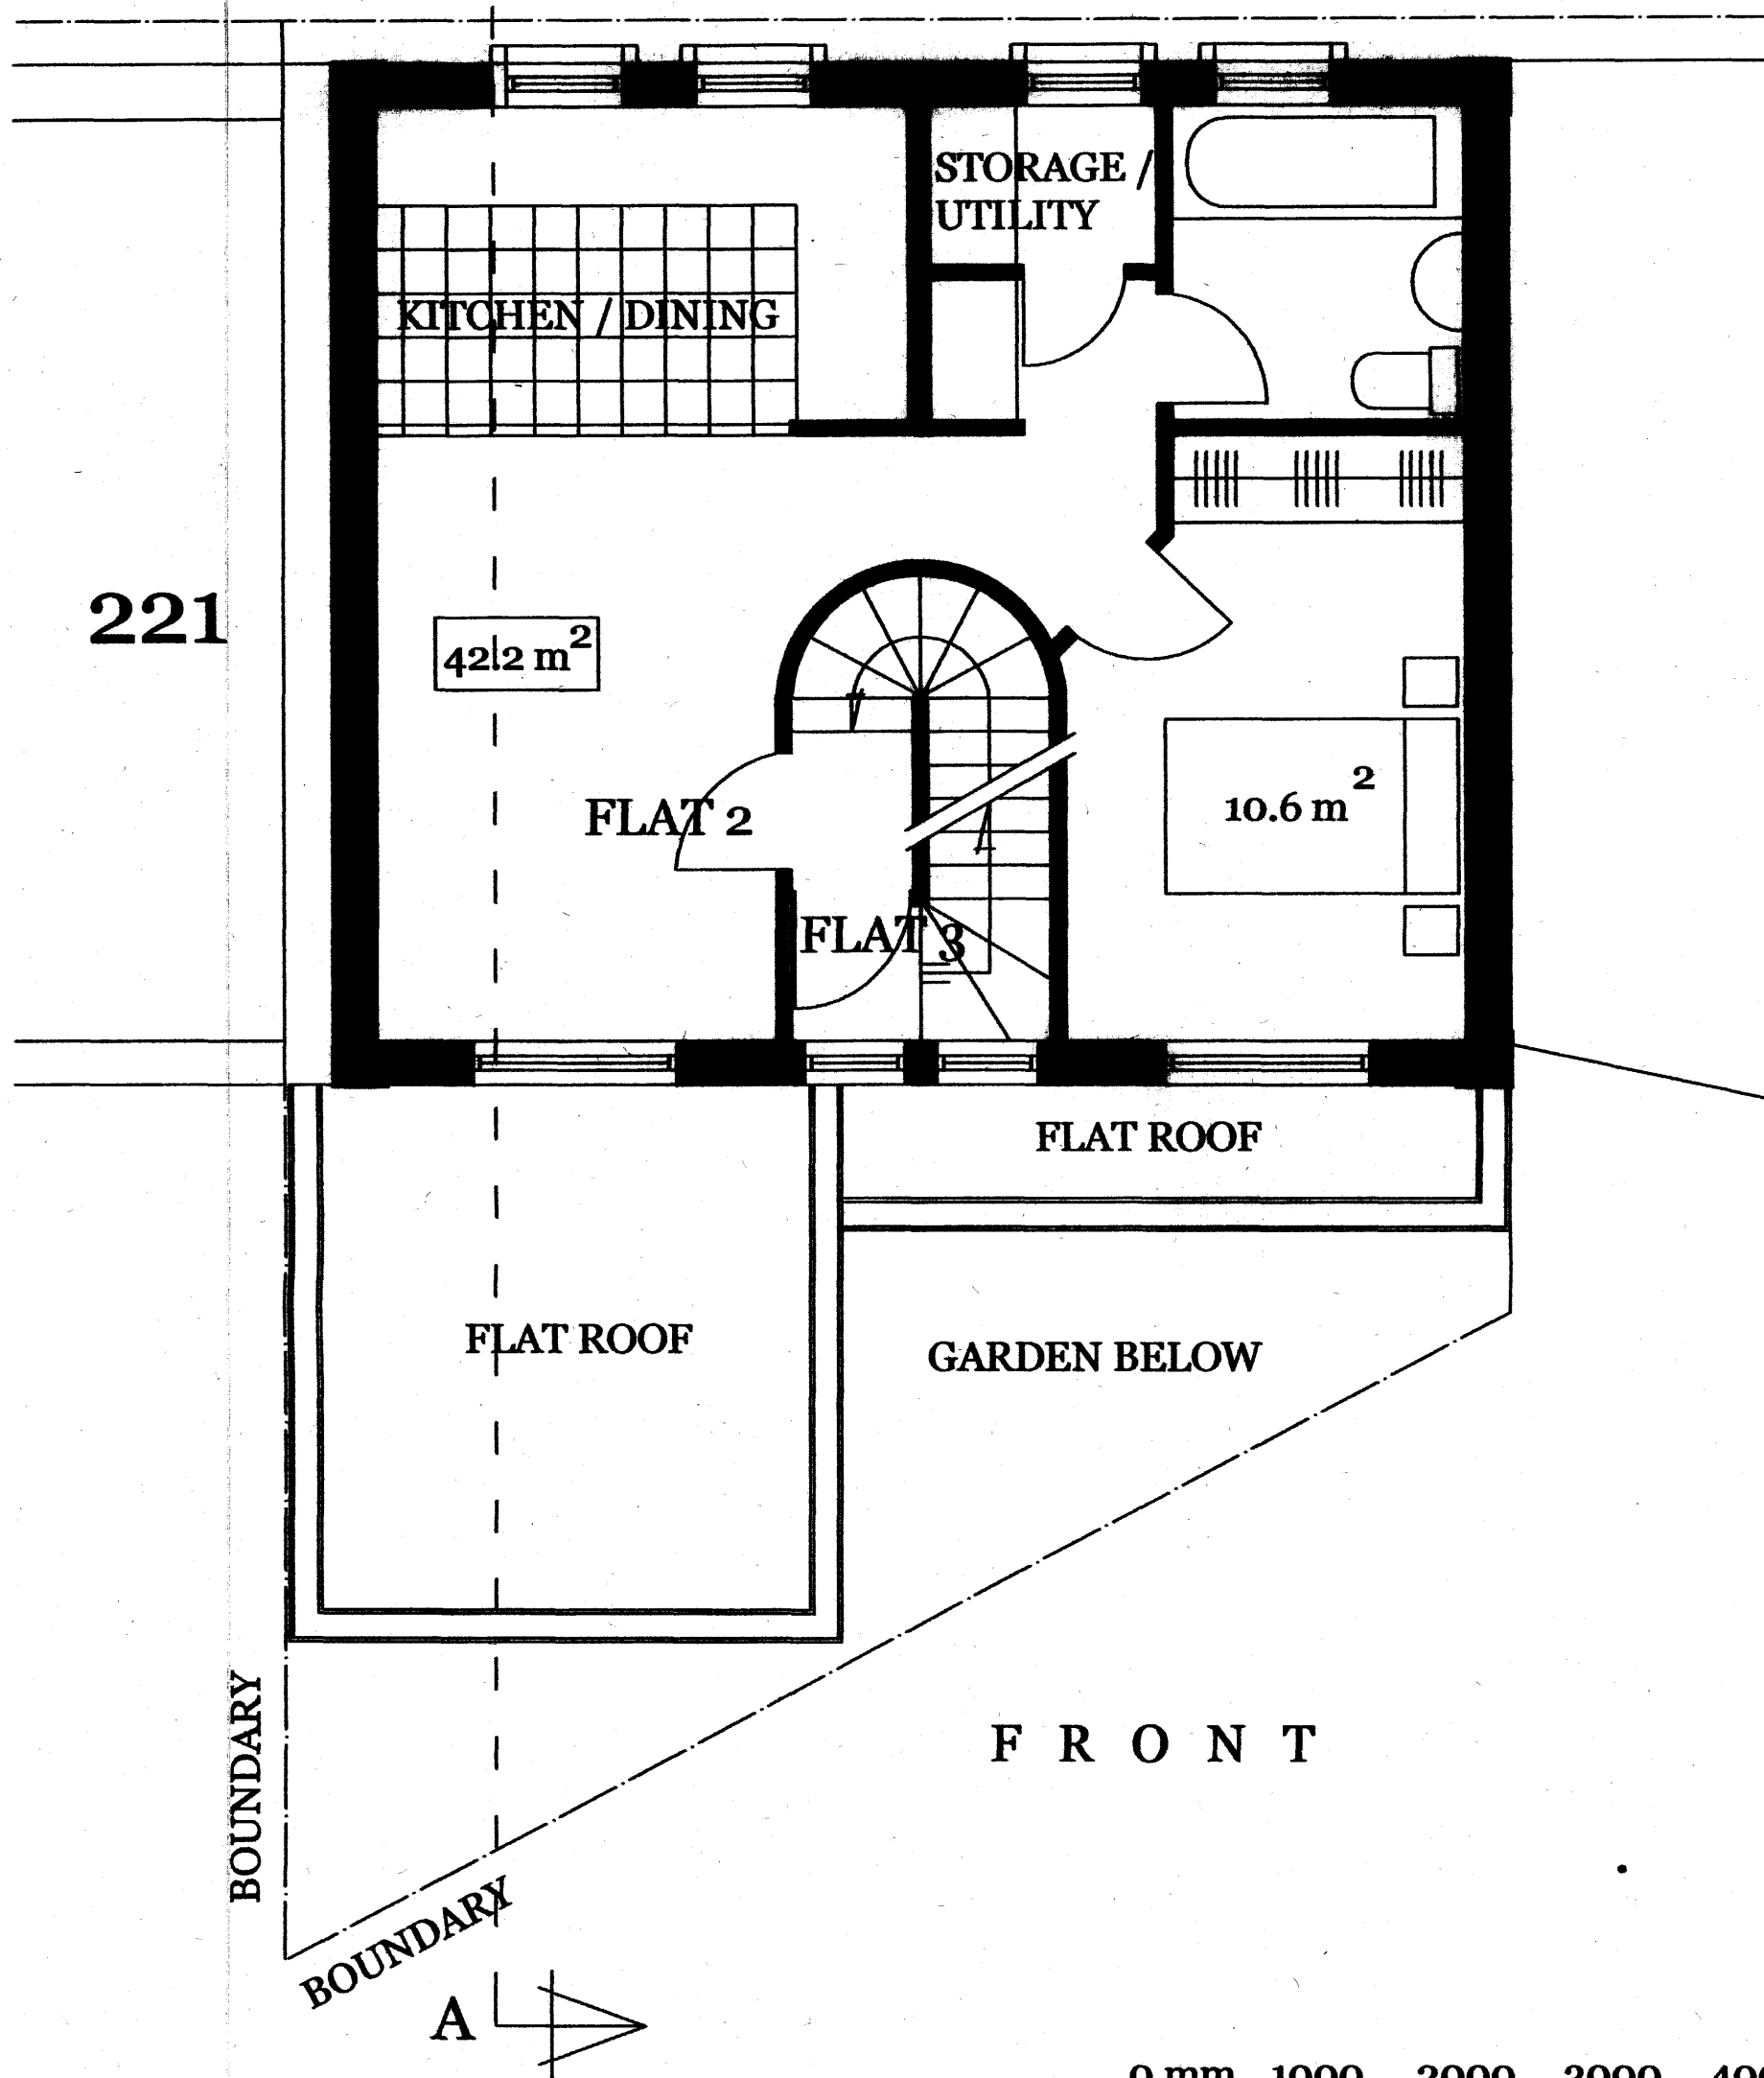

F R O N T

 0 mm 1000 2000 3000 4000


PROPOSED FIRST FLOOR 1 : 50
221A BELSIZE ROAD
LONDON NW6 4AA

DRG. NO. AY/05/2012/10

ADVANCED MANAGEMENT

65 THE RIDGEWAY
KENTON, HARROW HA3 0LW
TEL: 07951 578803
email: admansal@hotmail.co.uk

R E A R

BOUNDARY

221

KITCHEN / DINING

STORAGE /
UTILITY

FLAT 3

49.8m²


12.1 m²

F R O N T

BOUNDARY

BOUNDARY

0 mm 1000 2000 3000 4000

 

PROPOSED SECOND FLOOR 1:50

221A BELSIZE ROAD
LONDON NW6 4AA

DRG. NO. AY/05/2012/11

ADVANCED MANAGEMENT

65 THE RIDGEWAY
KENTON, HARROW HA3 0LW
TEL: 07951 578803
email: admansal@hotmail.co.uk




PROPOSED FRONT ELEVATION 1:50
221A BELSIZE ROAD
LONDON NW6 4AA

0 mm 1000 2000 3000

DRG. NO. AY/05/2012/12

ADVANCED MANAGEMENT
65 THE RIDGEWAY
KENTON, HARROW HA3 0LW
TEL : 07951 578803
email: admansal@hotmail.co.uk

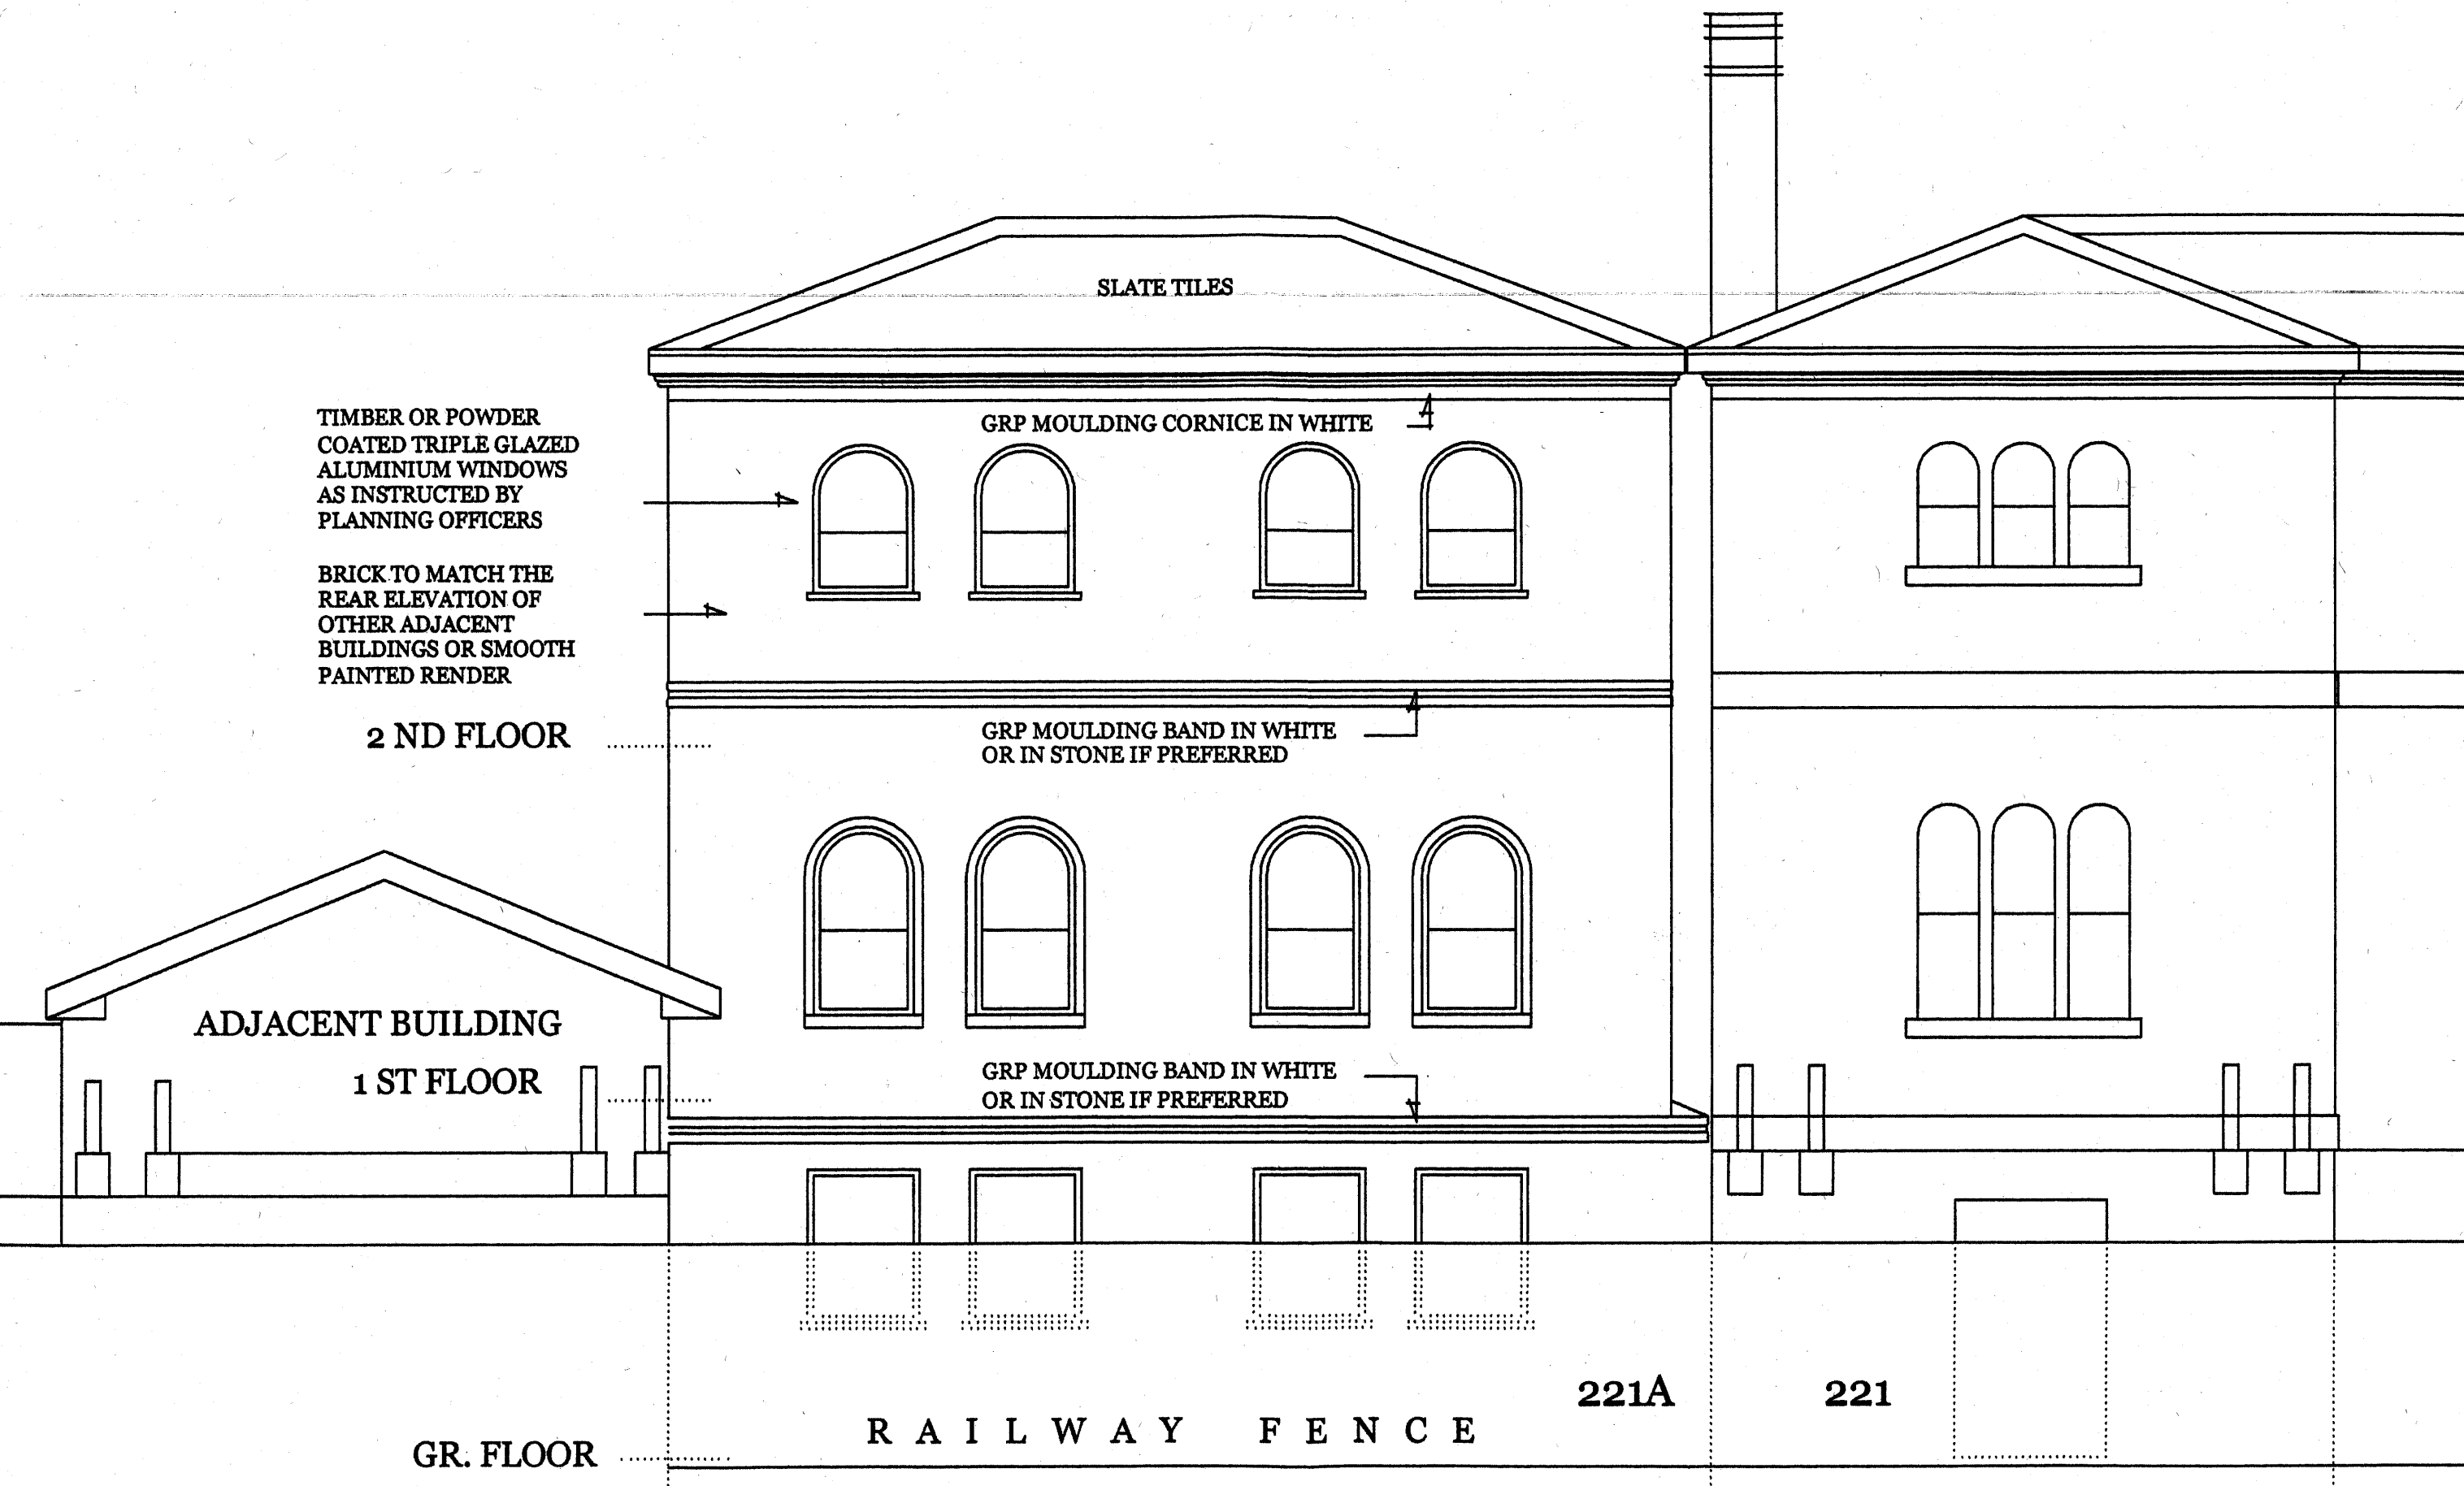


PROPOSED REAR ELEVATION 1:50
221A BELSIZE ROAD
LONDON NW6 4AA


0 mm 1000 2000 3000

DRG. NO. AY/05/2012/13

ADAVNCED MANAGEMENT
65 THE RIDGEWAY
KENTON, HARROW HA3 0LW
TEL : 07951 578803
email: admansal@hotmail.co.uk

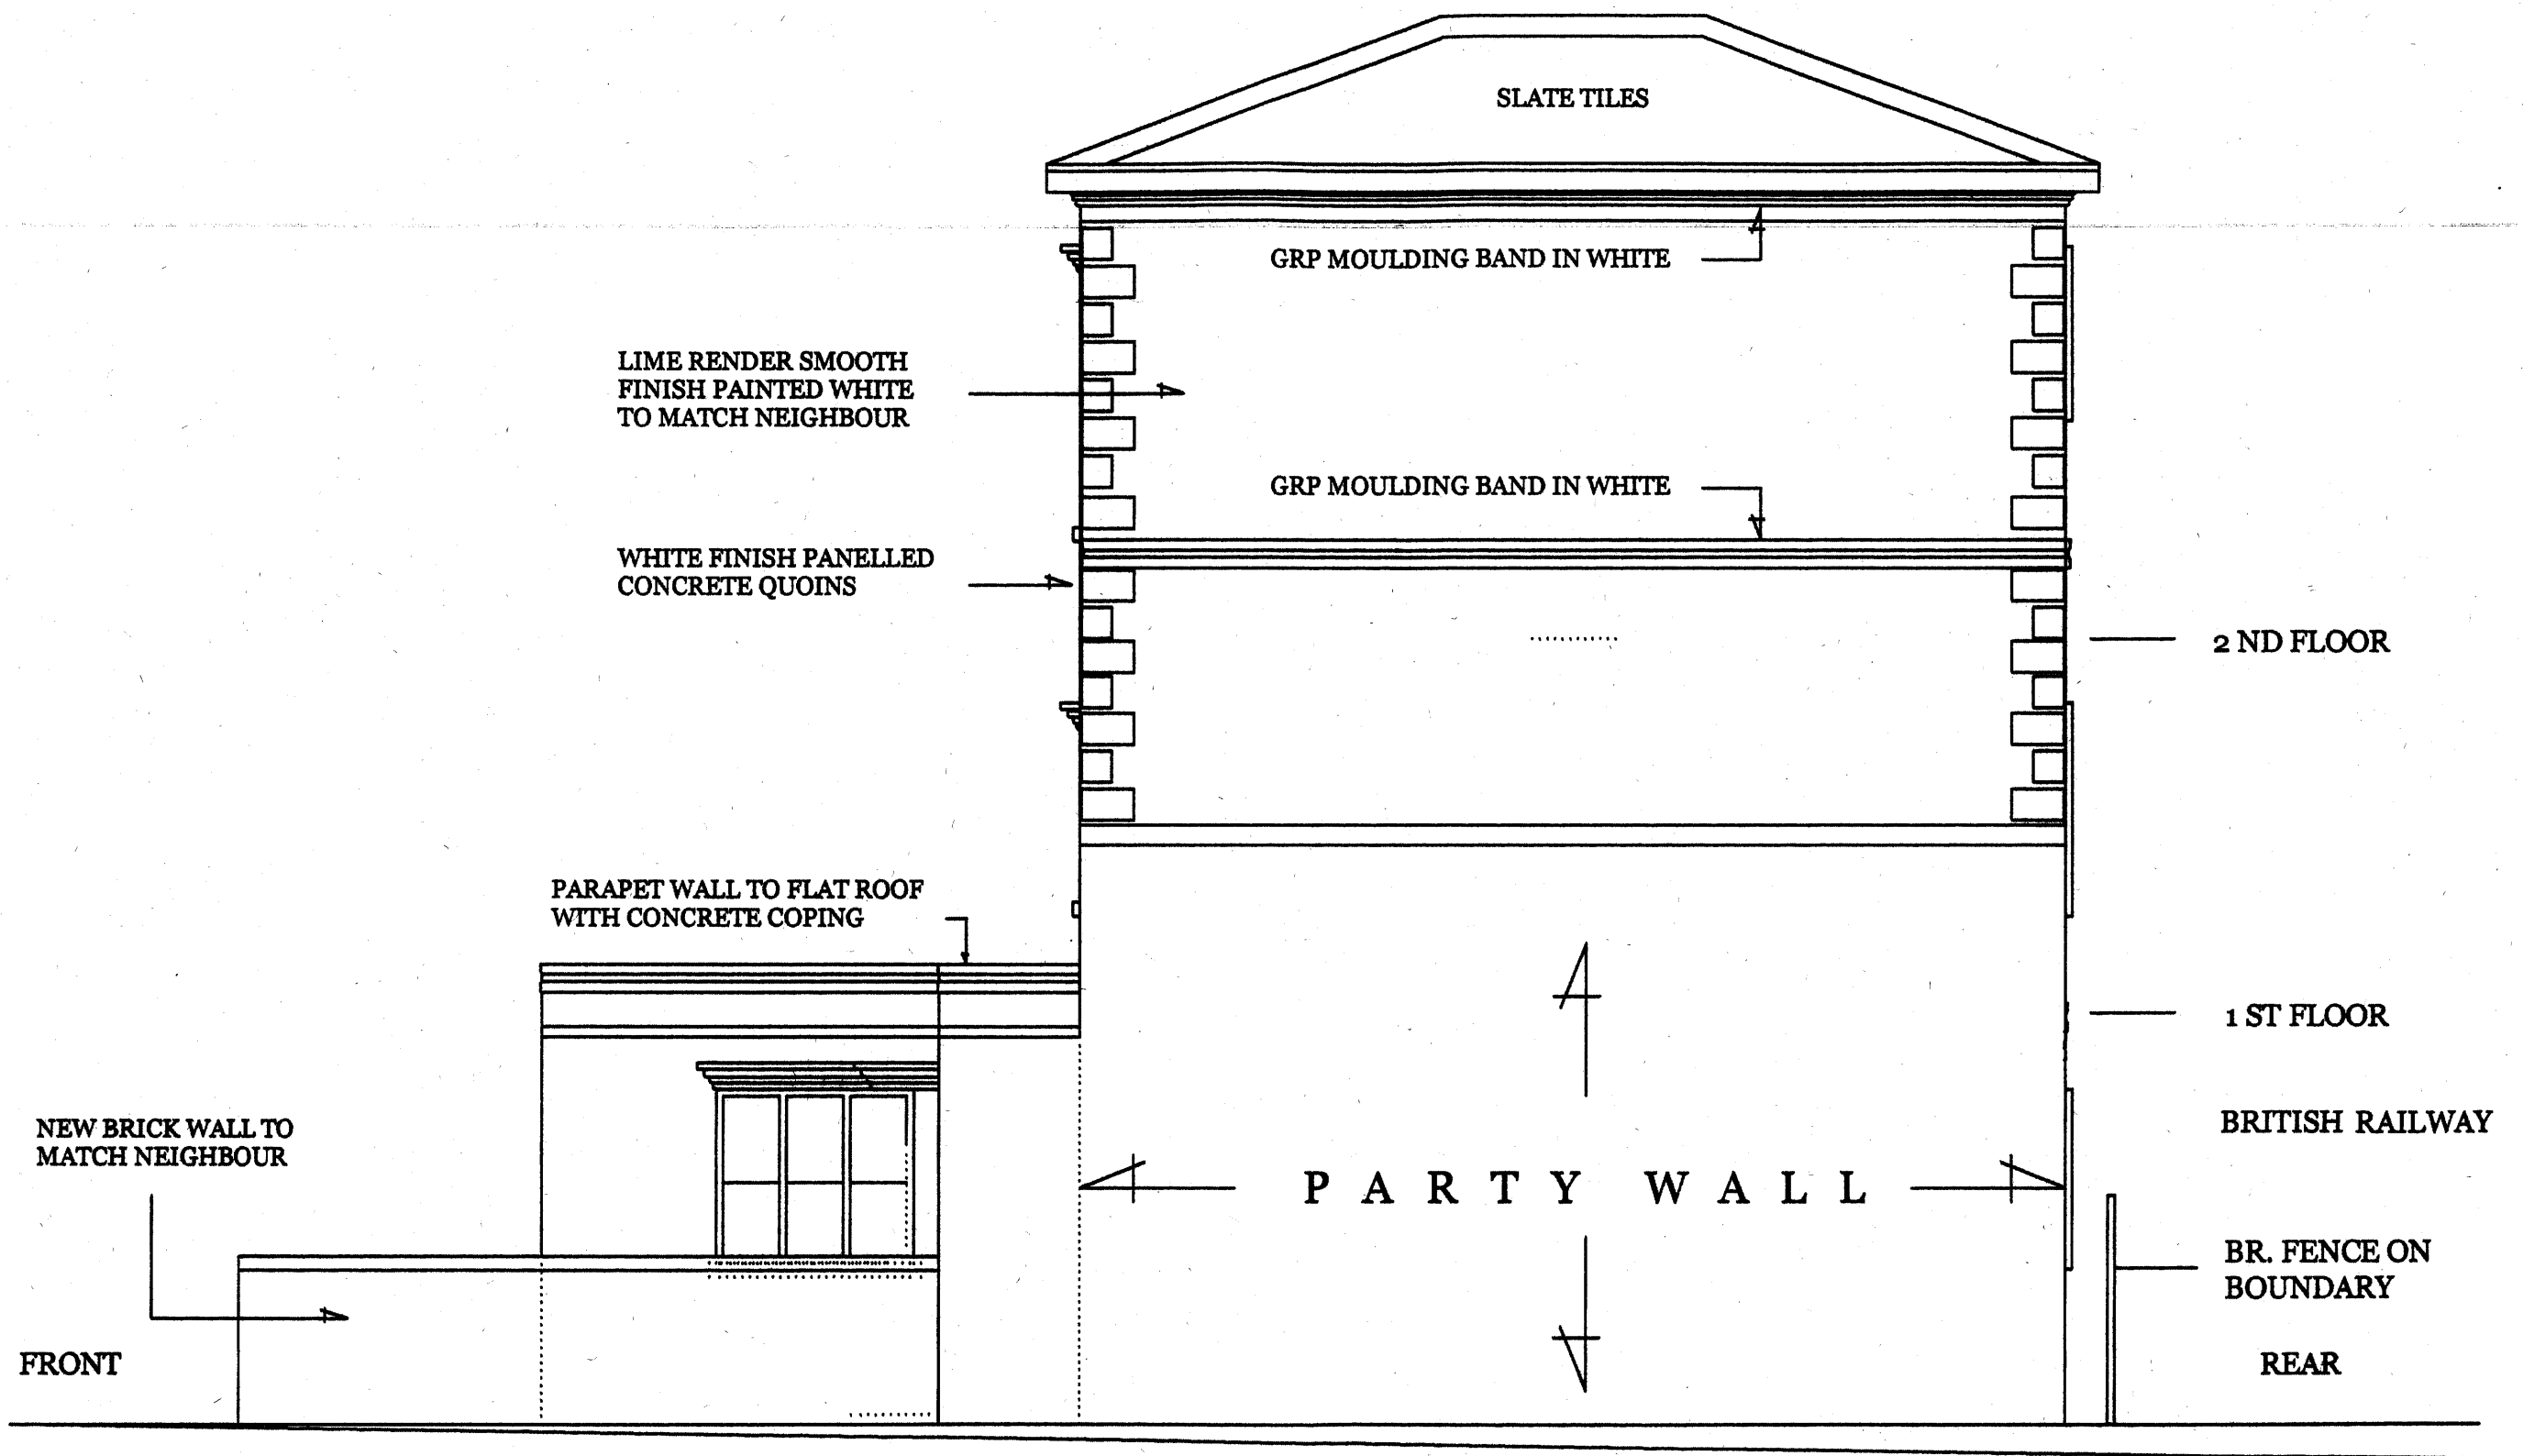


PROPOSED SIDE ELEVATION 1:50
221A BELSIZE ROAD
LONDON NW6 4AA

 


DRG. NO. AY/05/2012/14

ADVANCED MANAGEMENT
65 THE RIDGEWAY
KENTON, HARROW HA3 0LW
TEL : 07951 578803
email: admansal@hotmail.co.uk

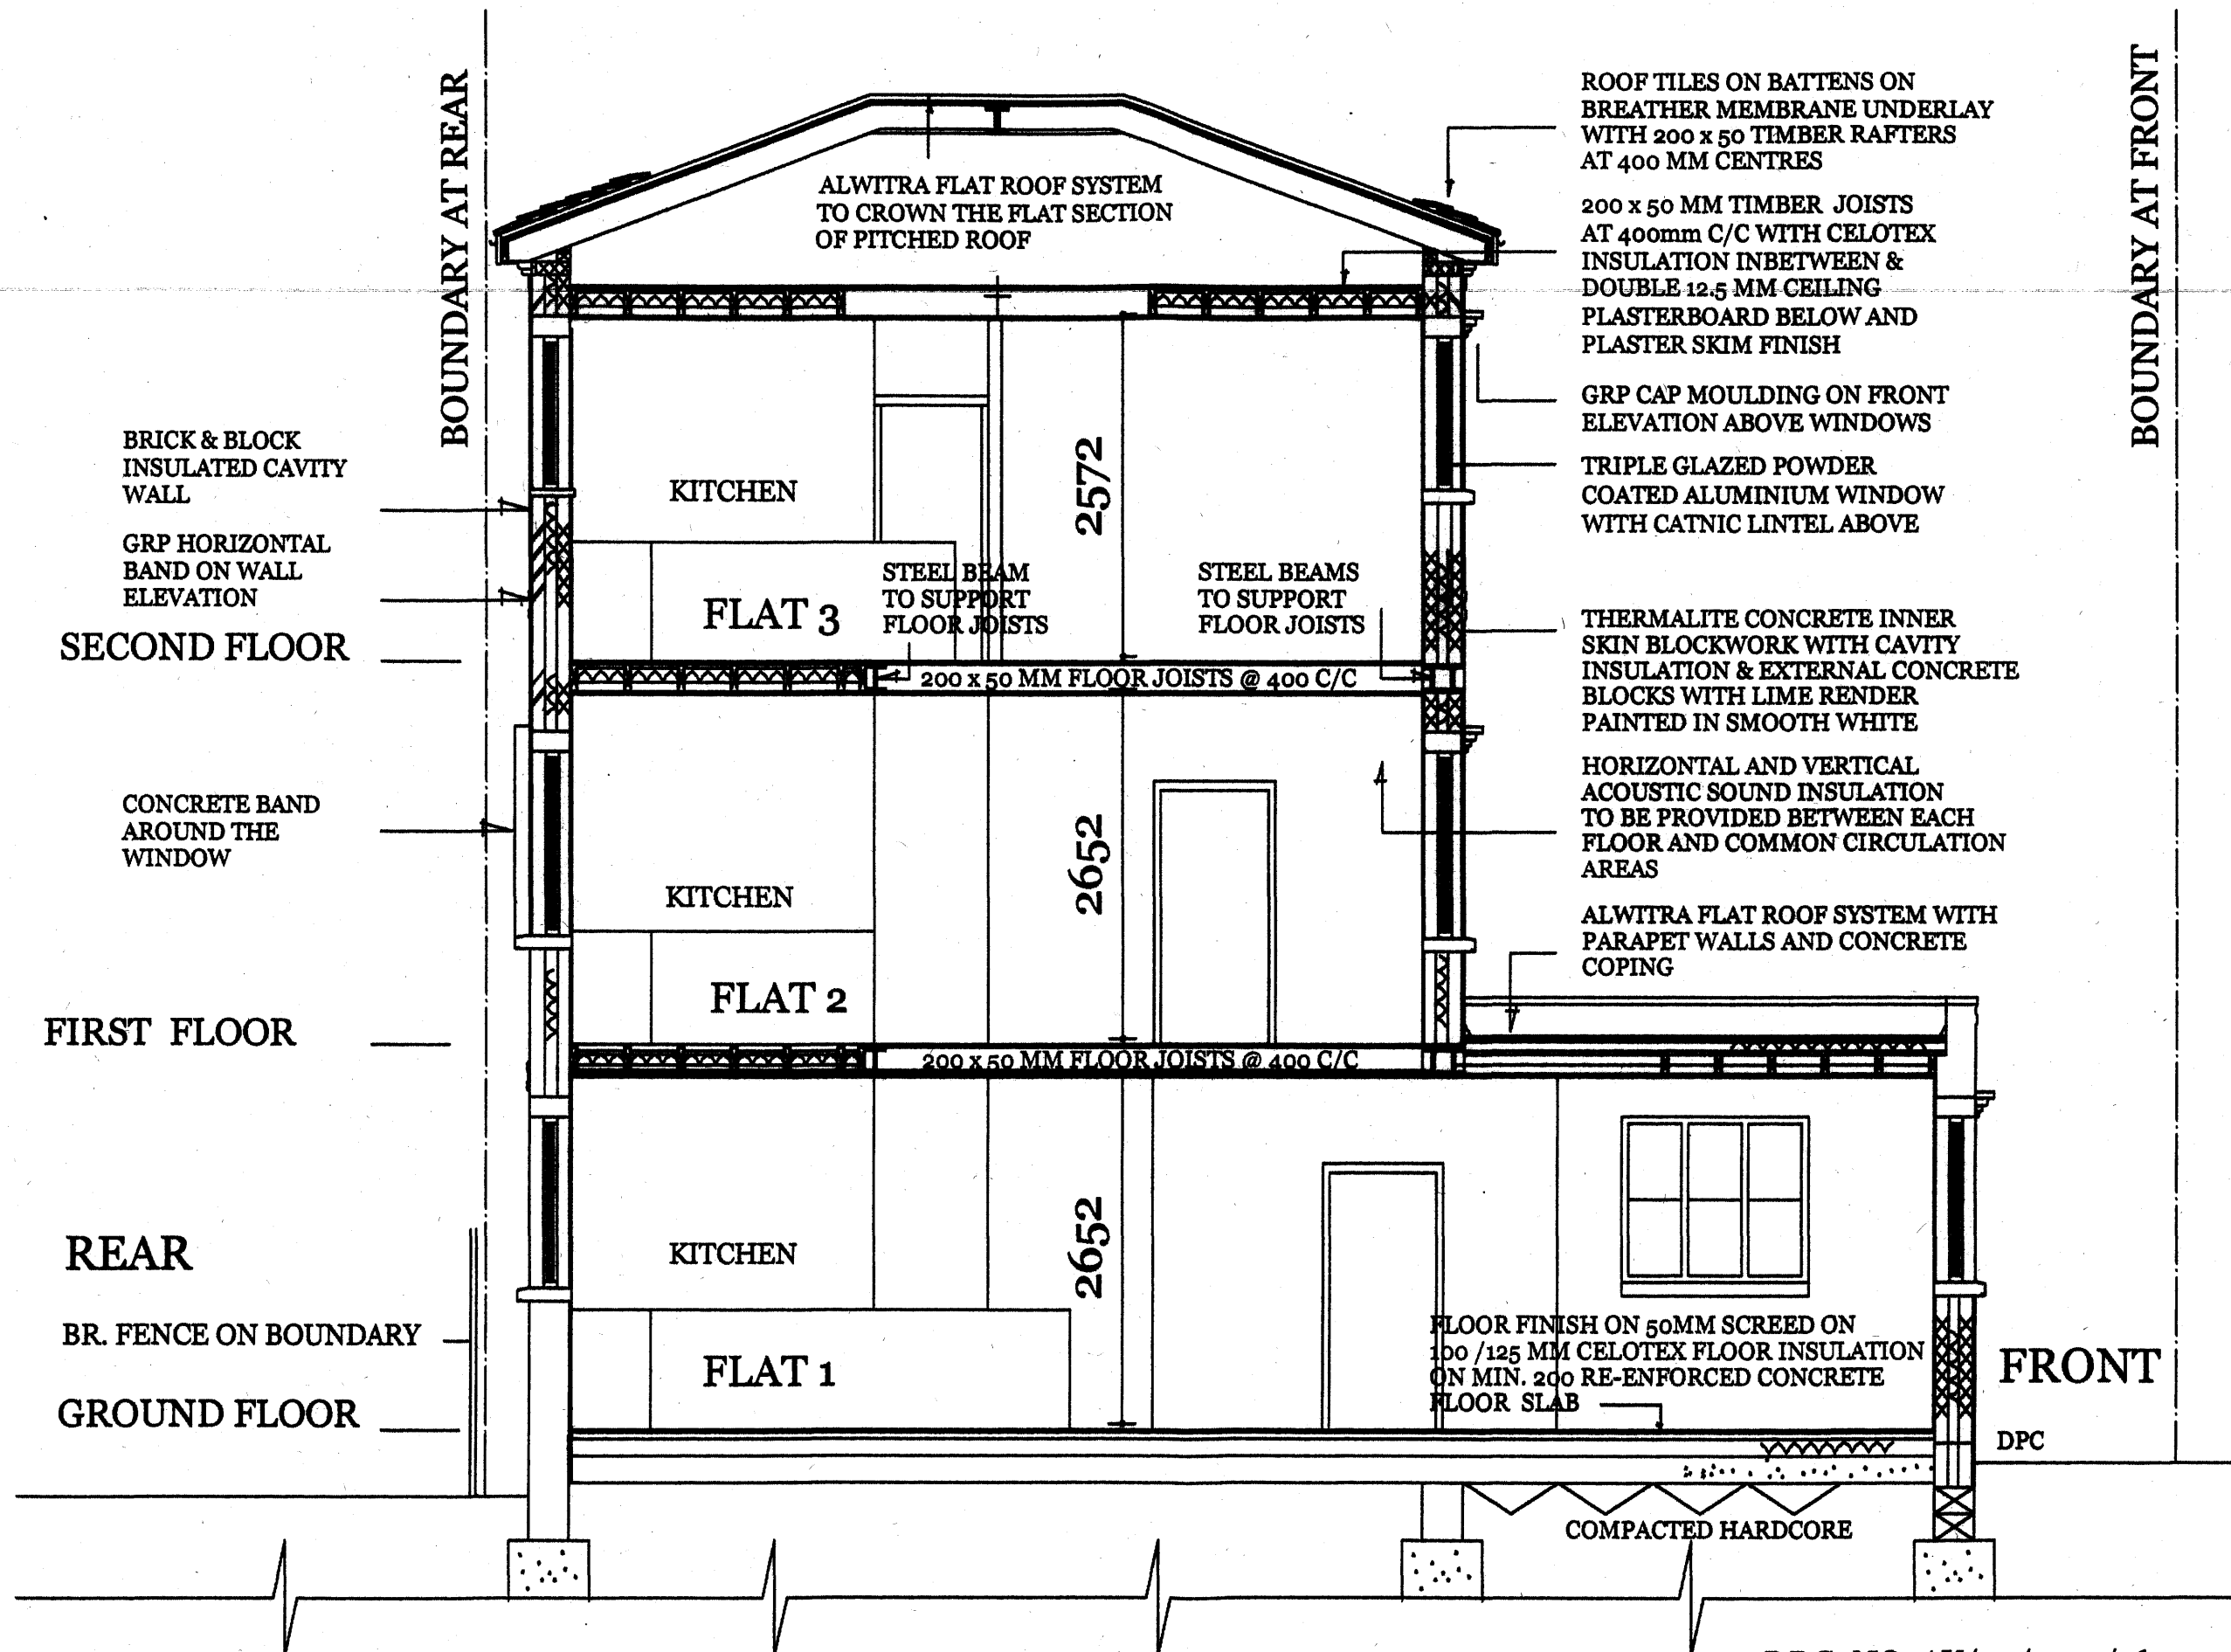


SECTION A:A 1:50
221A BELSIZE ROAD
LONDON NW6 4AA

 


DRG. NO. AY/05/2012/16

ADAVNCED MANAGEMENT
65 THE RIDGEWAY
KENTON, HARROW HA3 0LW
TEL : 07951 578803
email: admansal@hotmail.co.uk

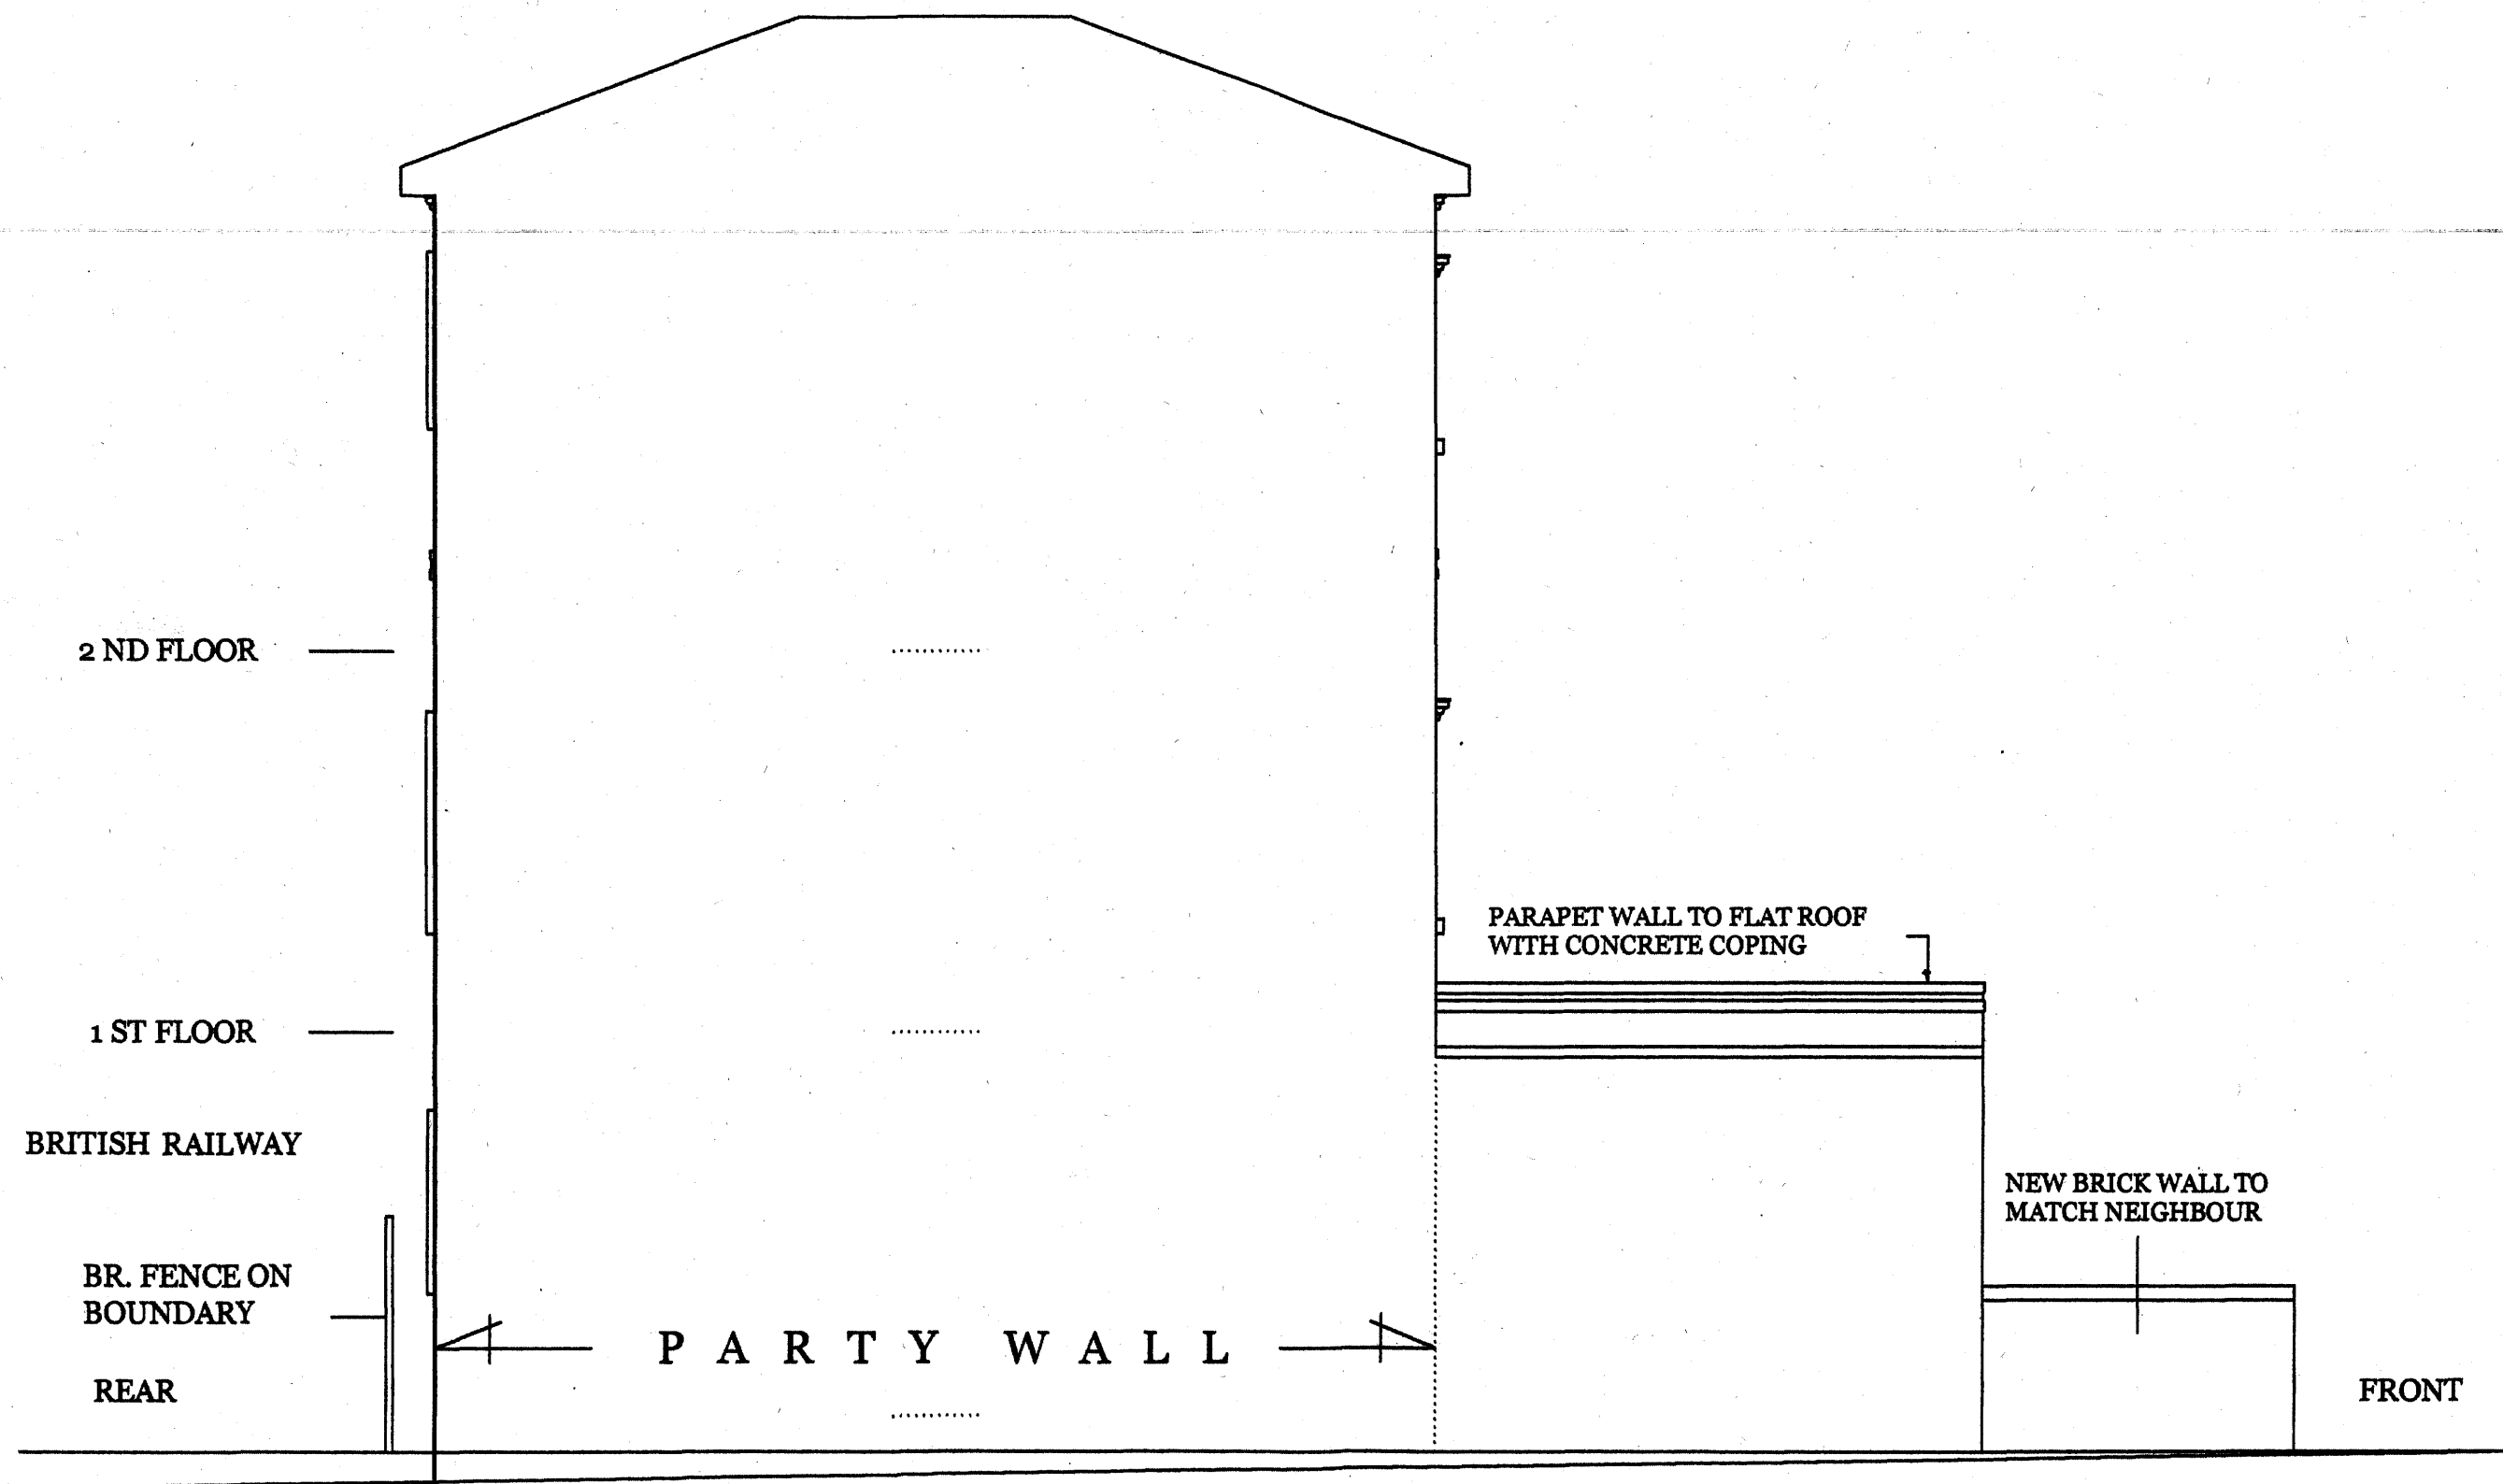


PROPOSED SIDE ELEVATION 1:50
221A BELSIZE ROAD
LONDON NW6 4AA

 

DRG. NO. AY/05/2012/15

ADVANCED MANAGEMENT
65 THE RIDGEWAY
KENTON, HARROW HA3 0LW
TEL : 07951 578803
email: admansal@hotmail.co.uk

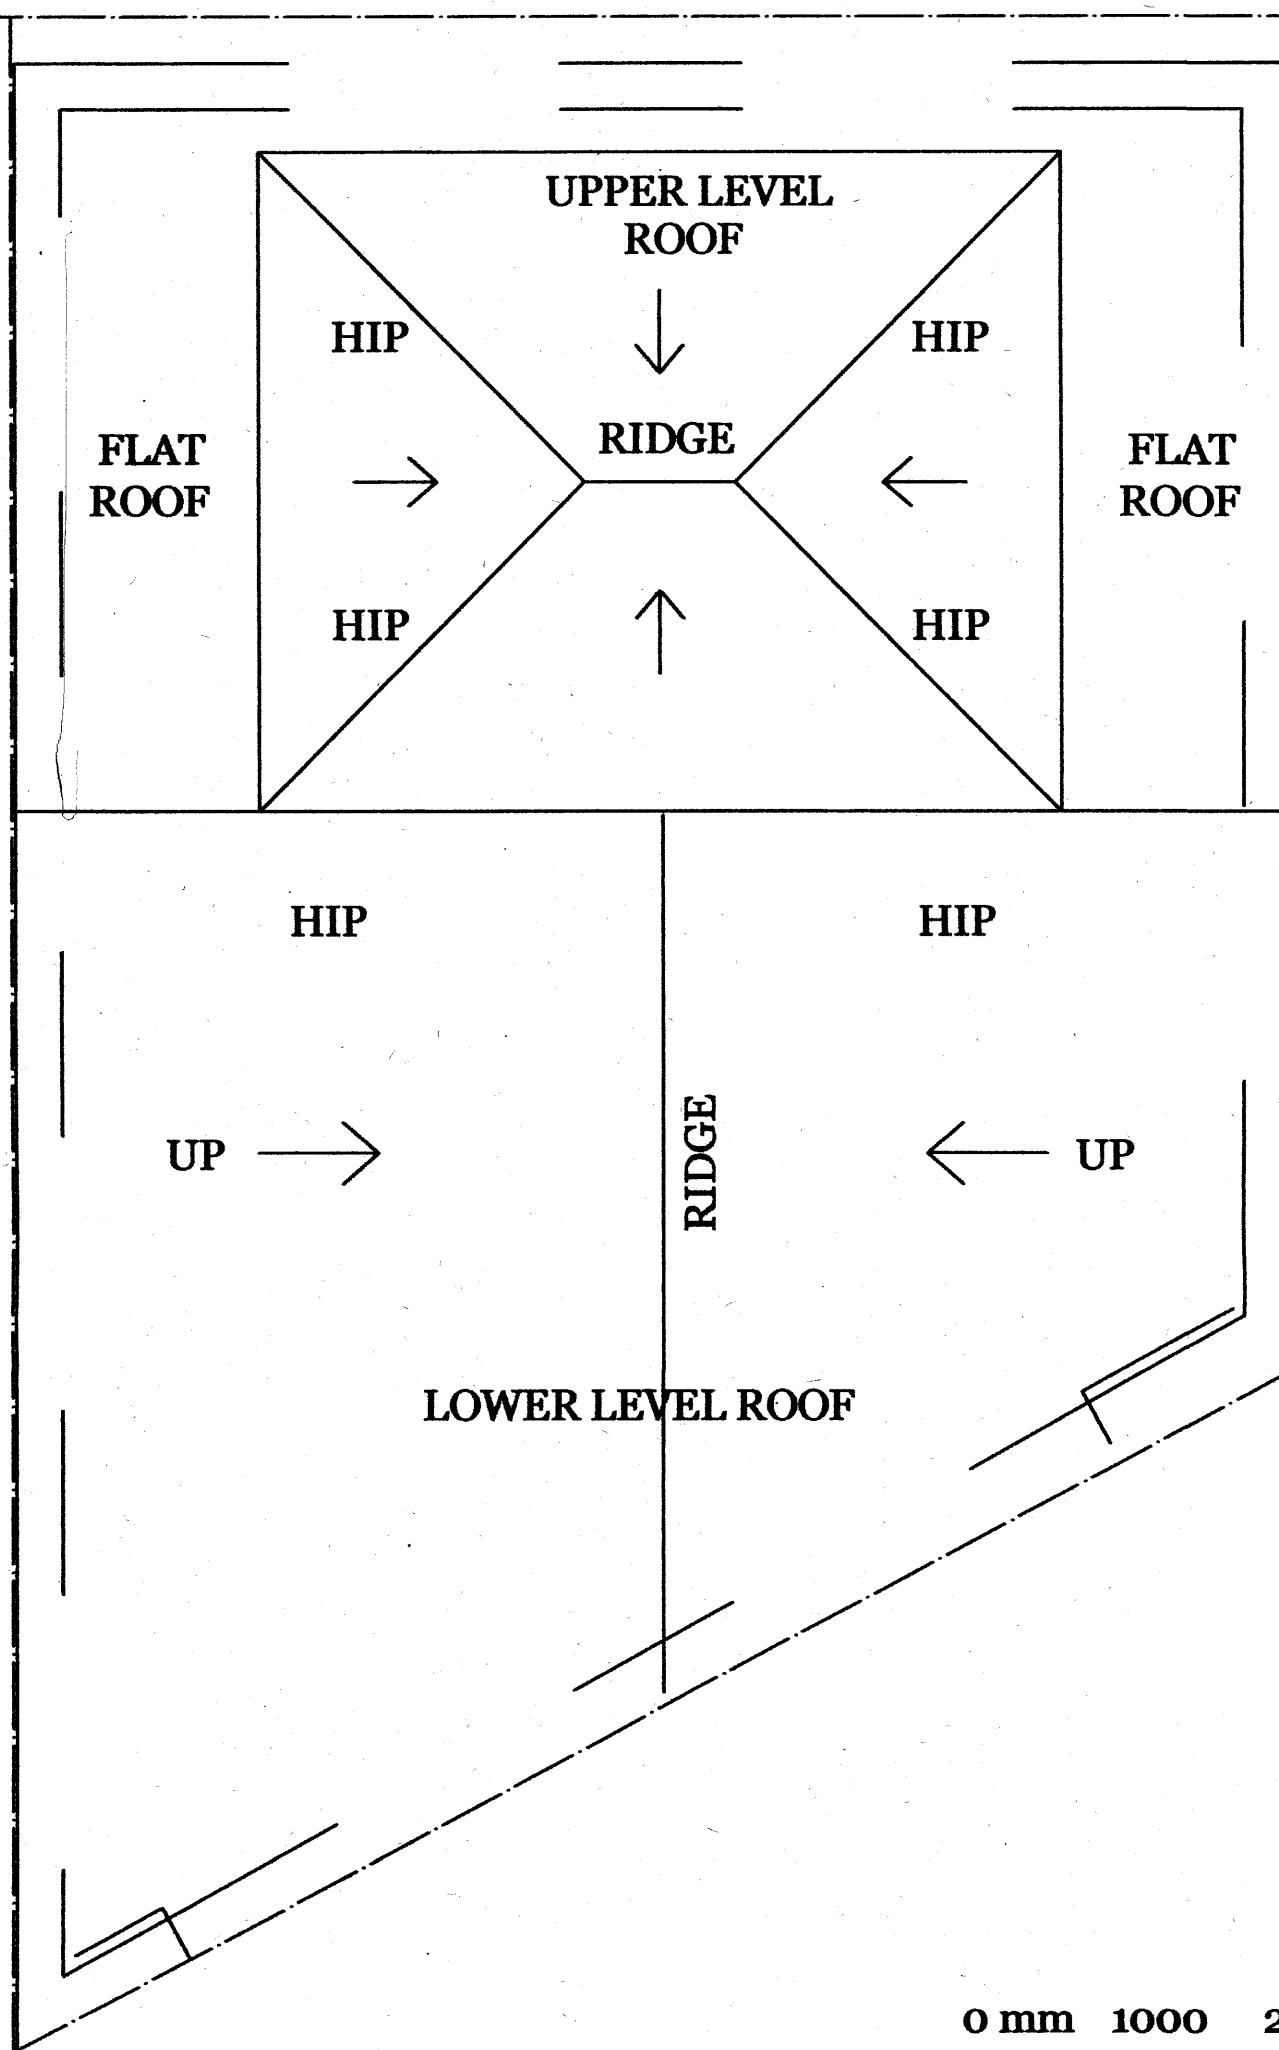


0 mm 1000 2000 3000 4000
 |-----|-----|-----|-----|

EXISTING ROOF PLAN 1 : 50
221A BELSIZE ROAD
LONDON NW6 4AA

DRG. NO. AY/05/2012/17

ADVANCED MANAGEMENT

65 THE RIDGEWAY
KENTON, HARROW HA3 0LW
TEL: 07951 578803
email: admansal@hotmail.co.uk

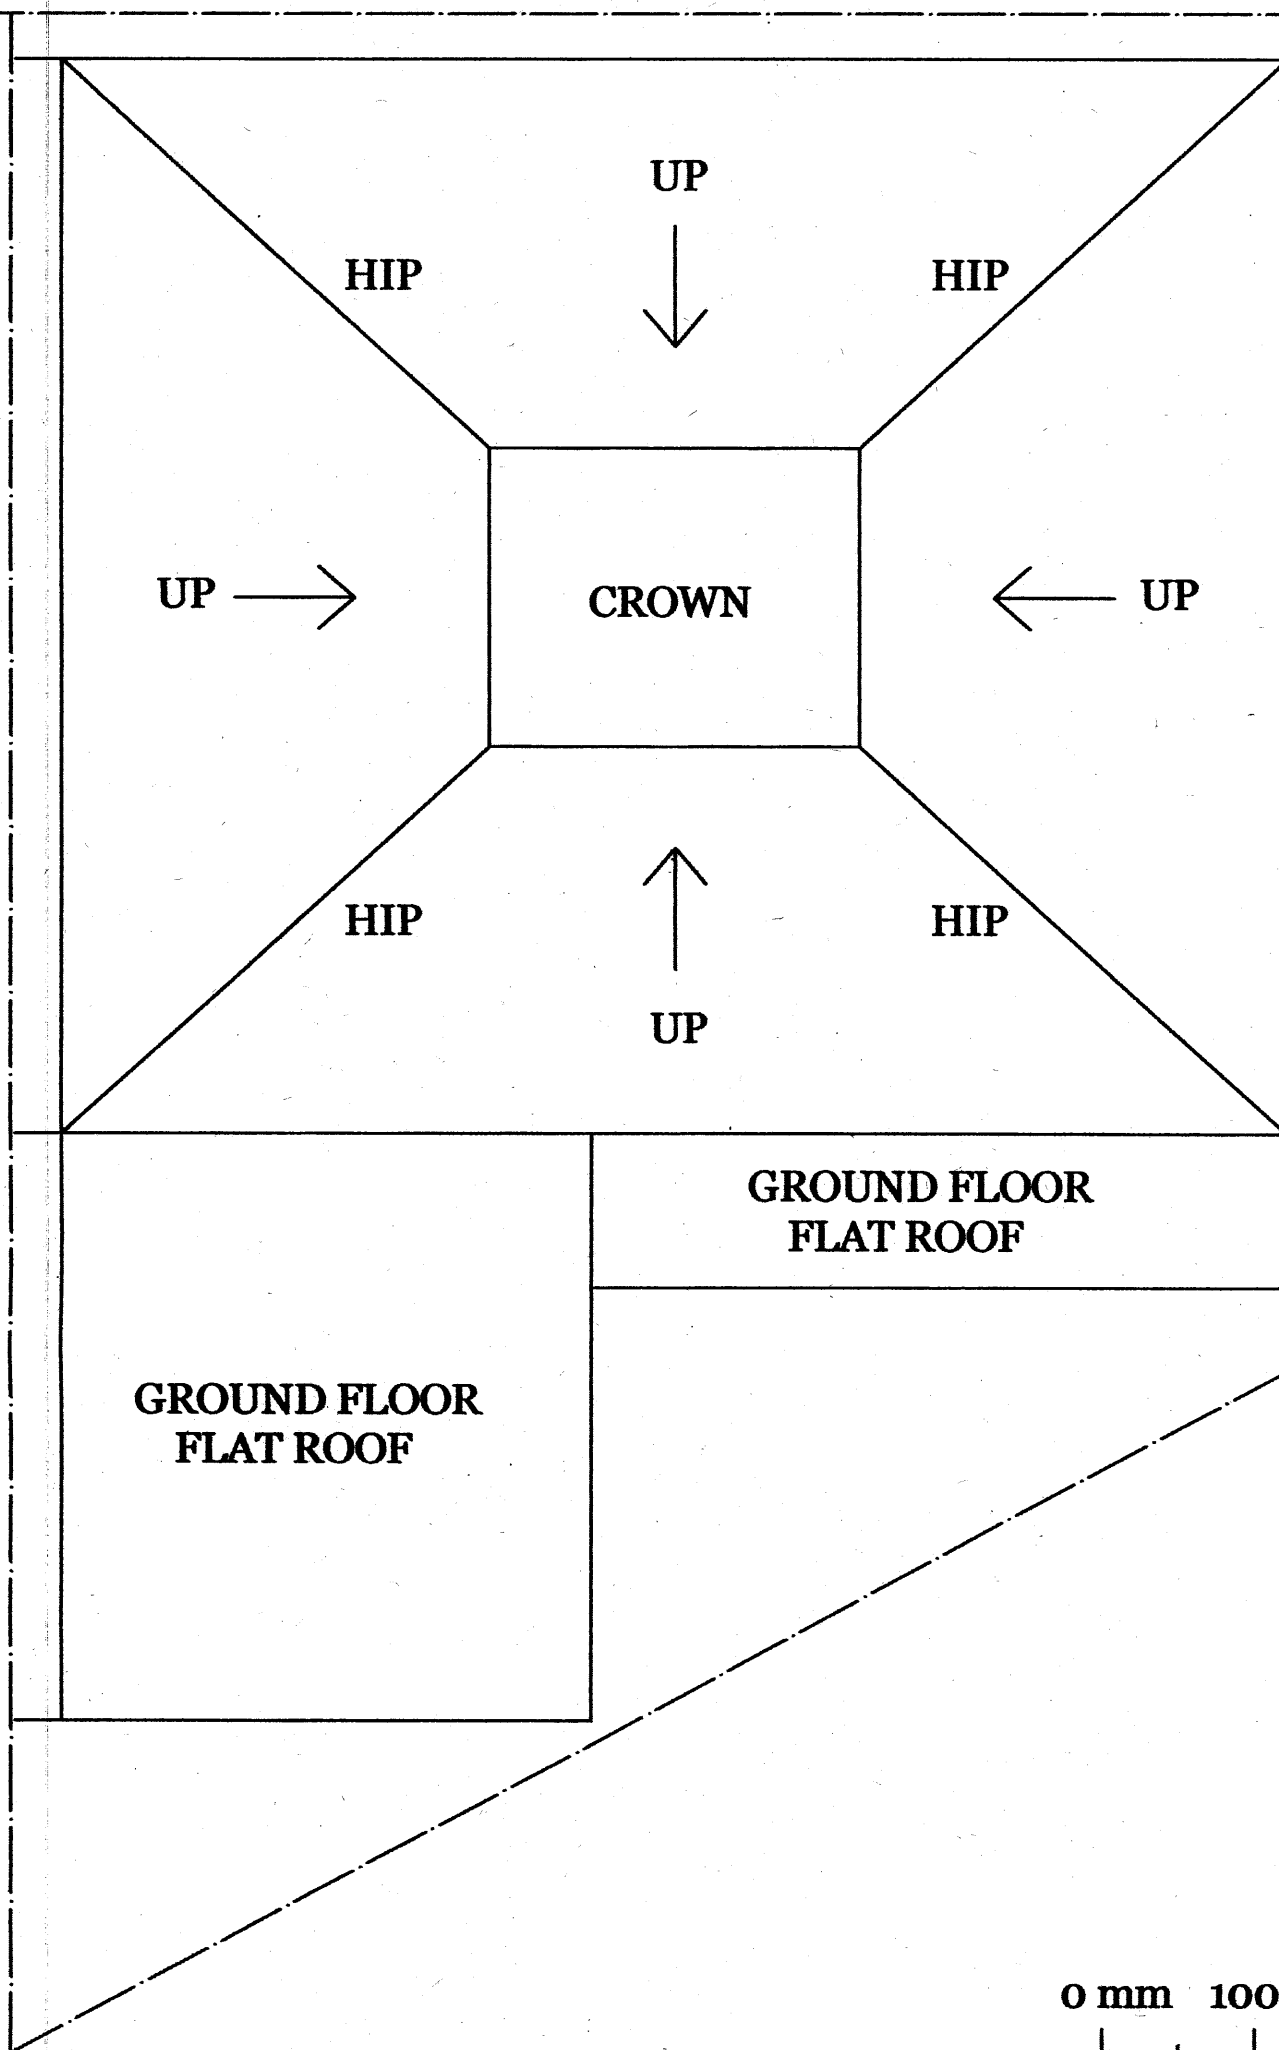


0 mm 1000 2000 3000 4000
 |||||

PROPOSED ROOF PLAN 1 : 50
221A BELSIZE ROAD
LONDON NW6 4AA


DRG. NO. AY/05/2012/18

ADVANCED MANAGEMENT

65 THE RIDGEWAY
KENTON, HARROW HA3 0LW
TEL: 07951 578803
email: admansal@hotmail.co.uk

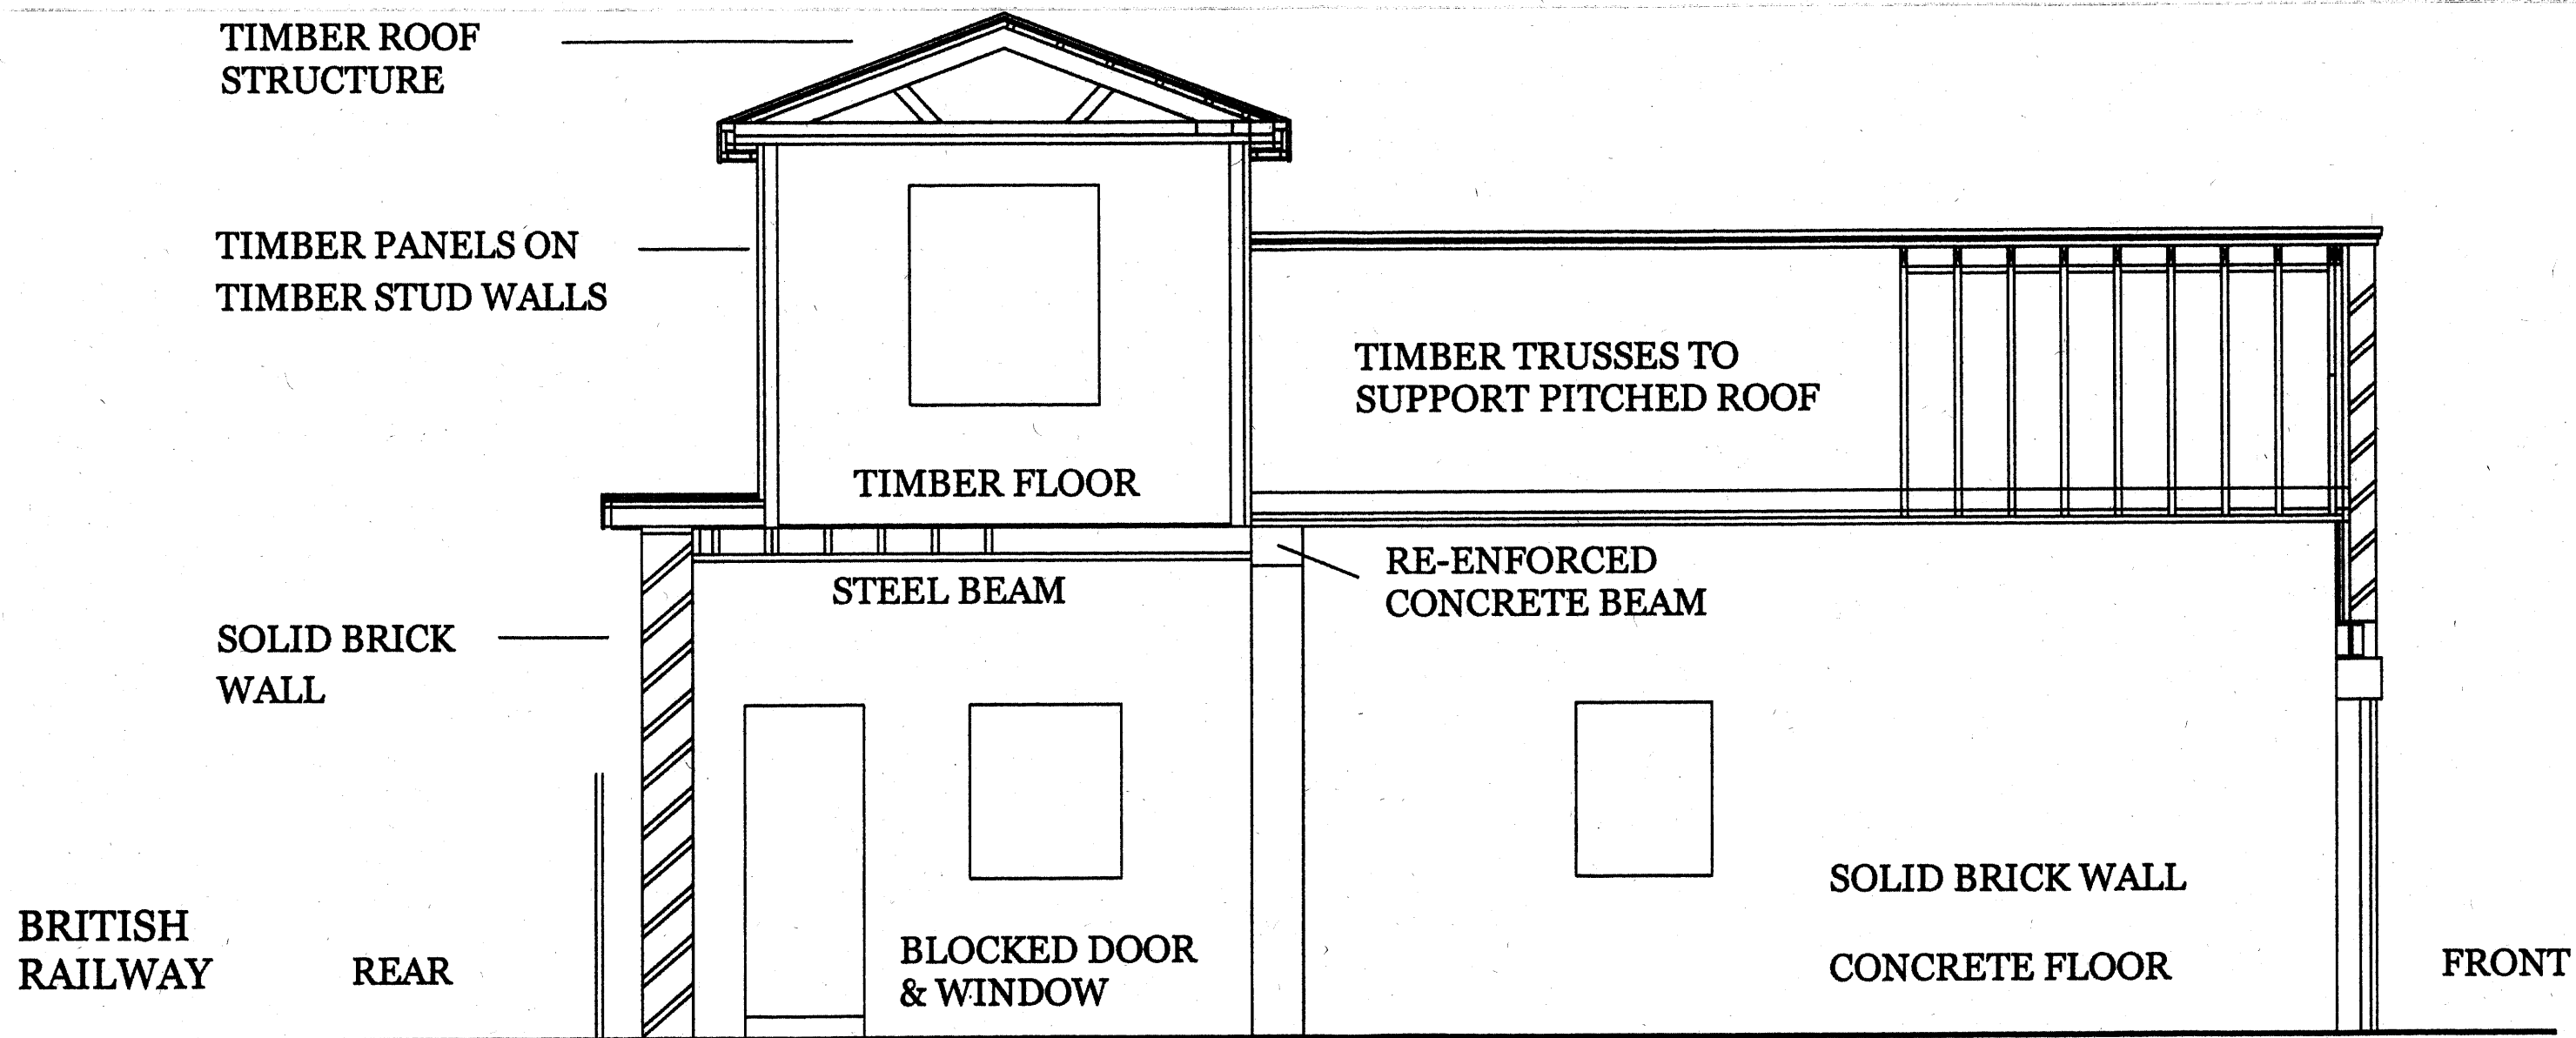

EXISTING SECTION (FRONT TO BACK) 1 : 50
 221A BELSIZE ROAD
 LONDON NW6 4AA

 

DRG. NO. AY/05/2012/19

ADAVNCED MANAGEMENT
 65 THE RIDGEWAY
 KENTON, HARROW HA3 0LW
 TEL : 07951 578803
 email: admansal@hotmail.co.uk