
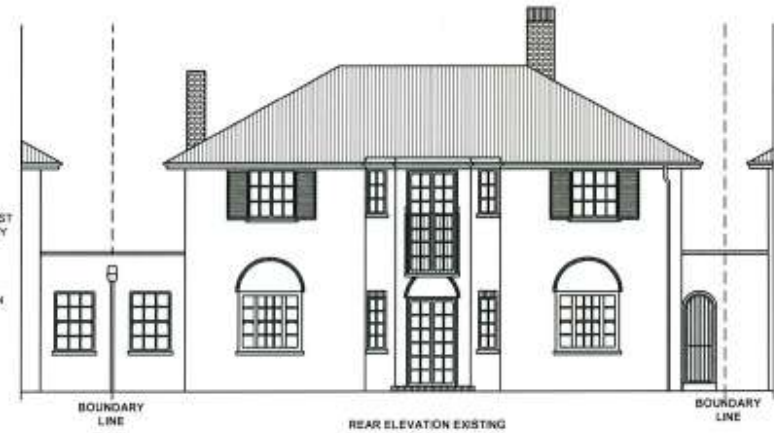


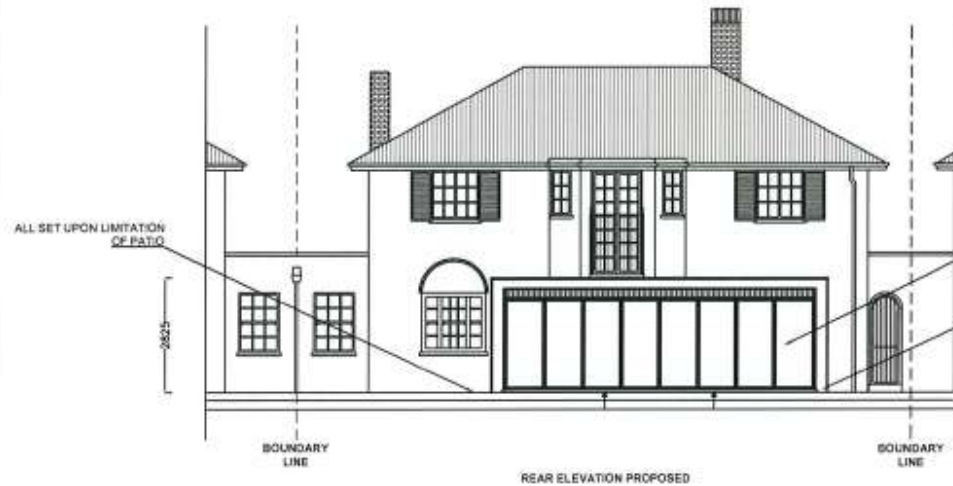

Sheeley & Associates
Chartered Surveyors & Architectural Services

Tel: 020 8508 2001 Fax: 020 8508 5718
36 Church Hill, Loughton, Essex IG10 1LA
www.sheelleyassociates.co.uk

Planning Consultants • Party Wall Awards • Project Managers • Dilapidation Schedules • Building Surveys
Architectural Services • CDM Coordinators (Health & Safety) • Development Consultants

TITLE: REAR ELEVATION EXISTING/
PROPOSED

SCALE: 1:100 / 1:1250 @ A3 DATE: 9th May 2012

JOB NO: ATNS/1909/PR04 DRAWN BY: ATNS

2 ELLERDALE CLOSE,
HAMPSTEAD, NW3 6BE

REVISION:

ISSUED FOR:

