



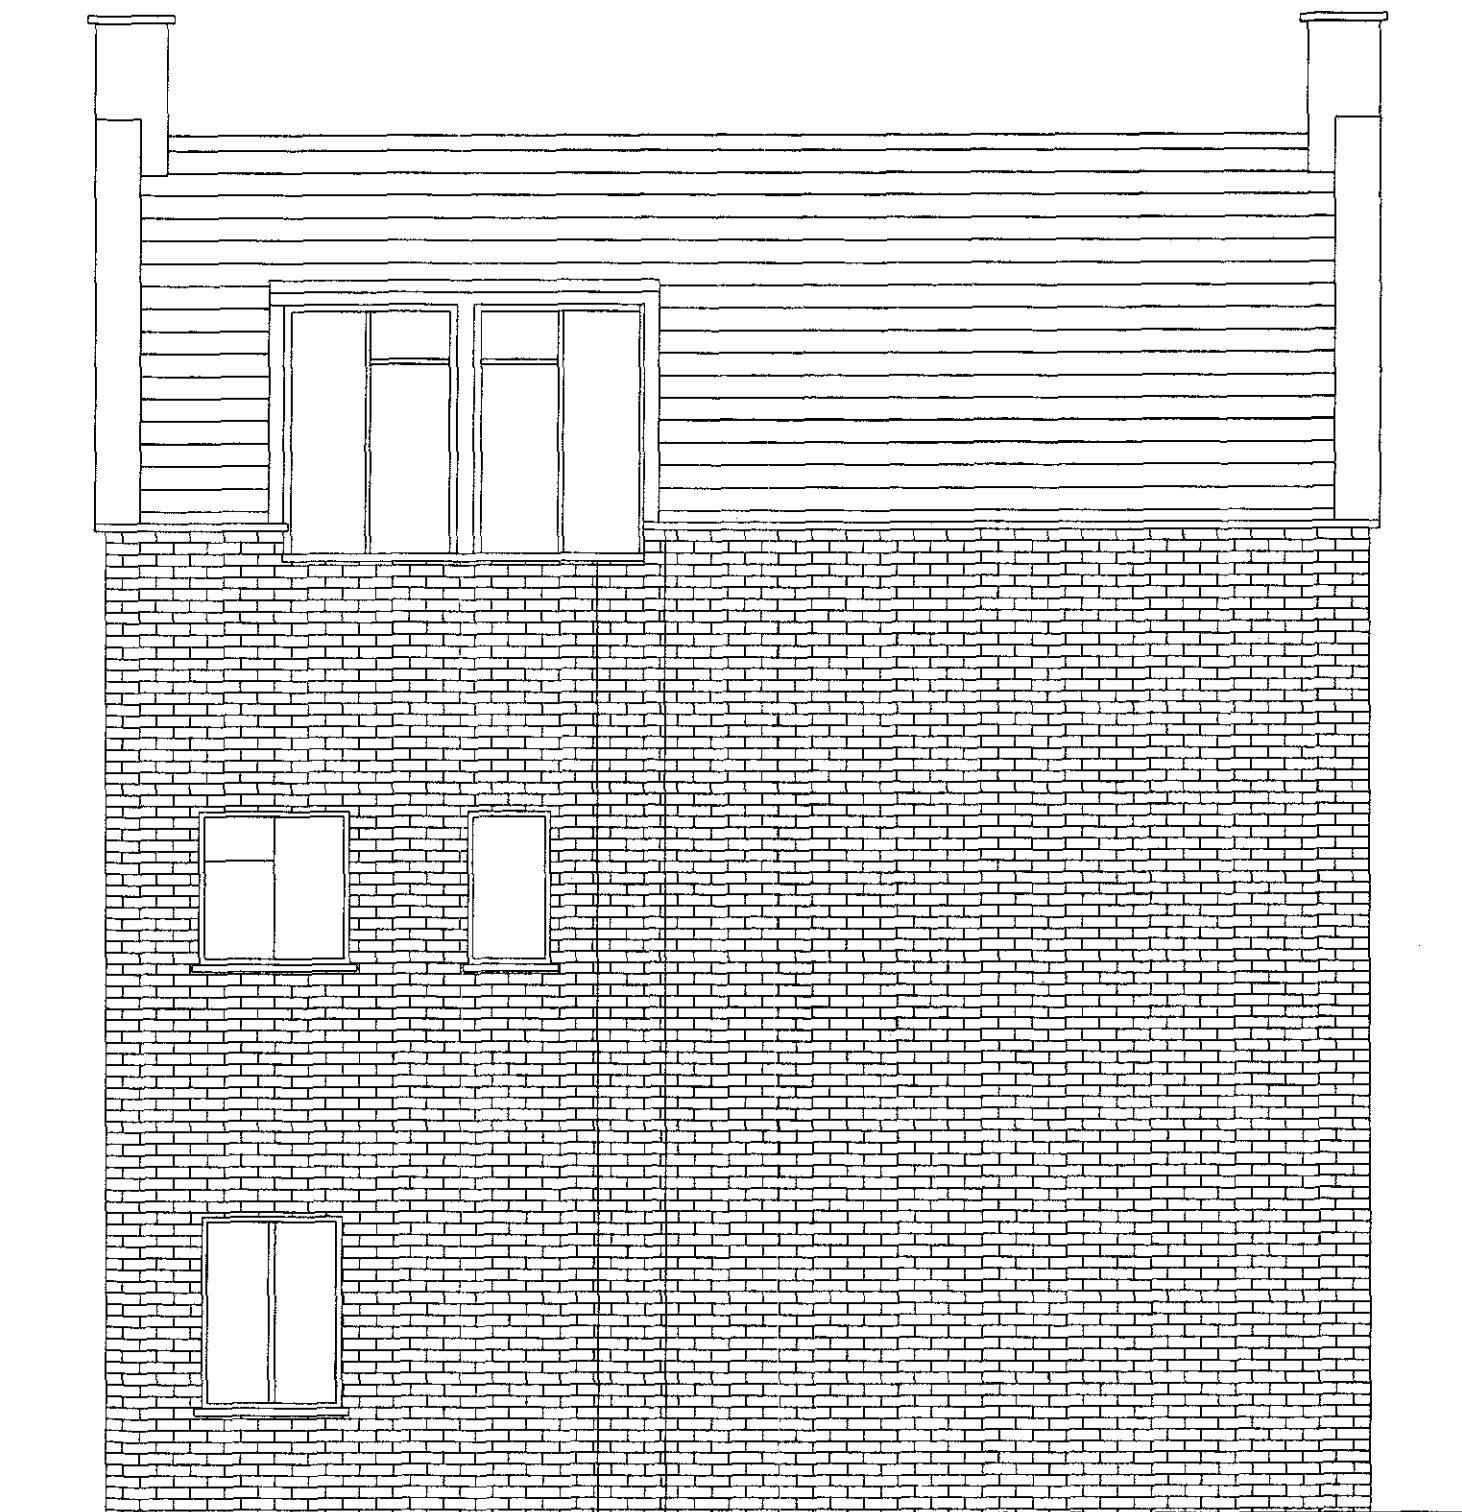


Existing North East Elevation (Front)




Existing South West Elevation (Rear)

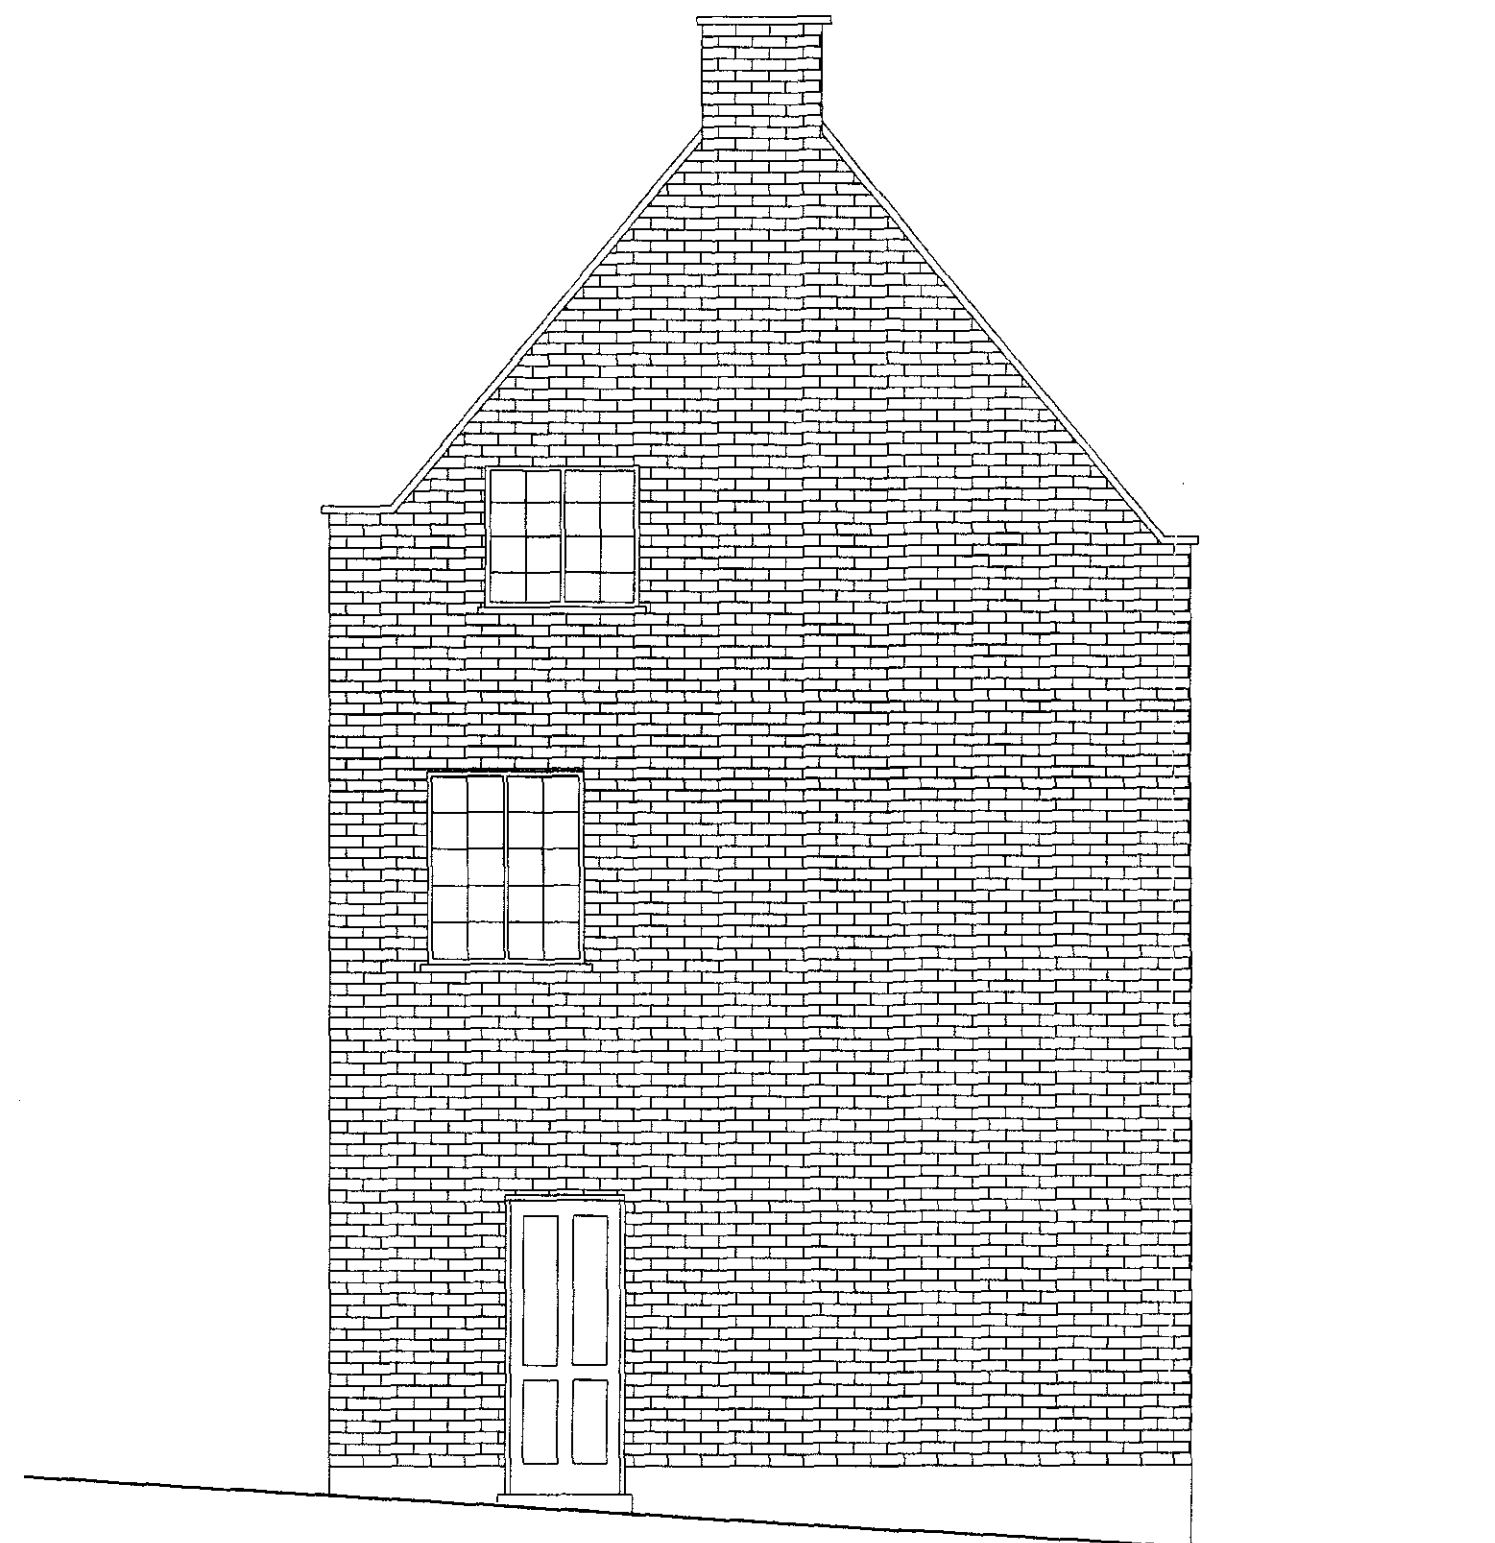

Existing South East Elevation (Side)

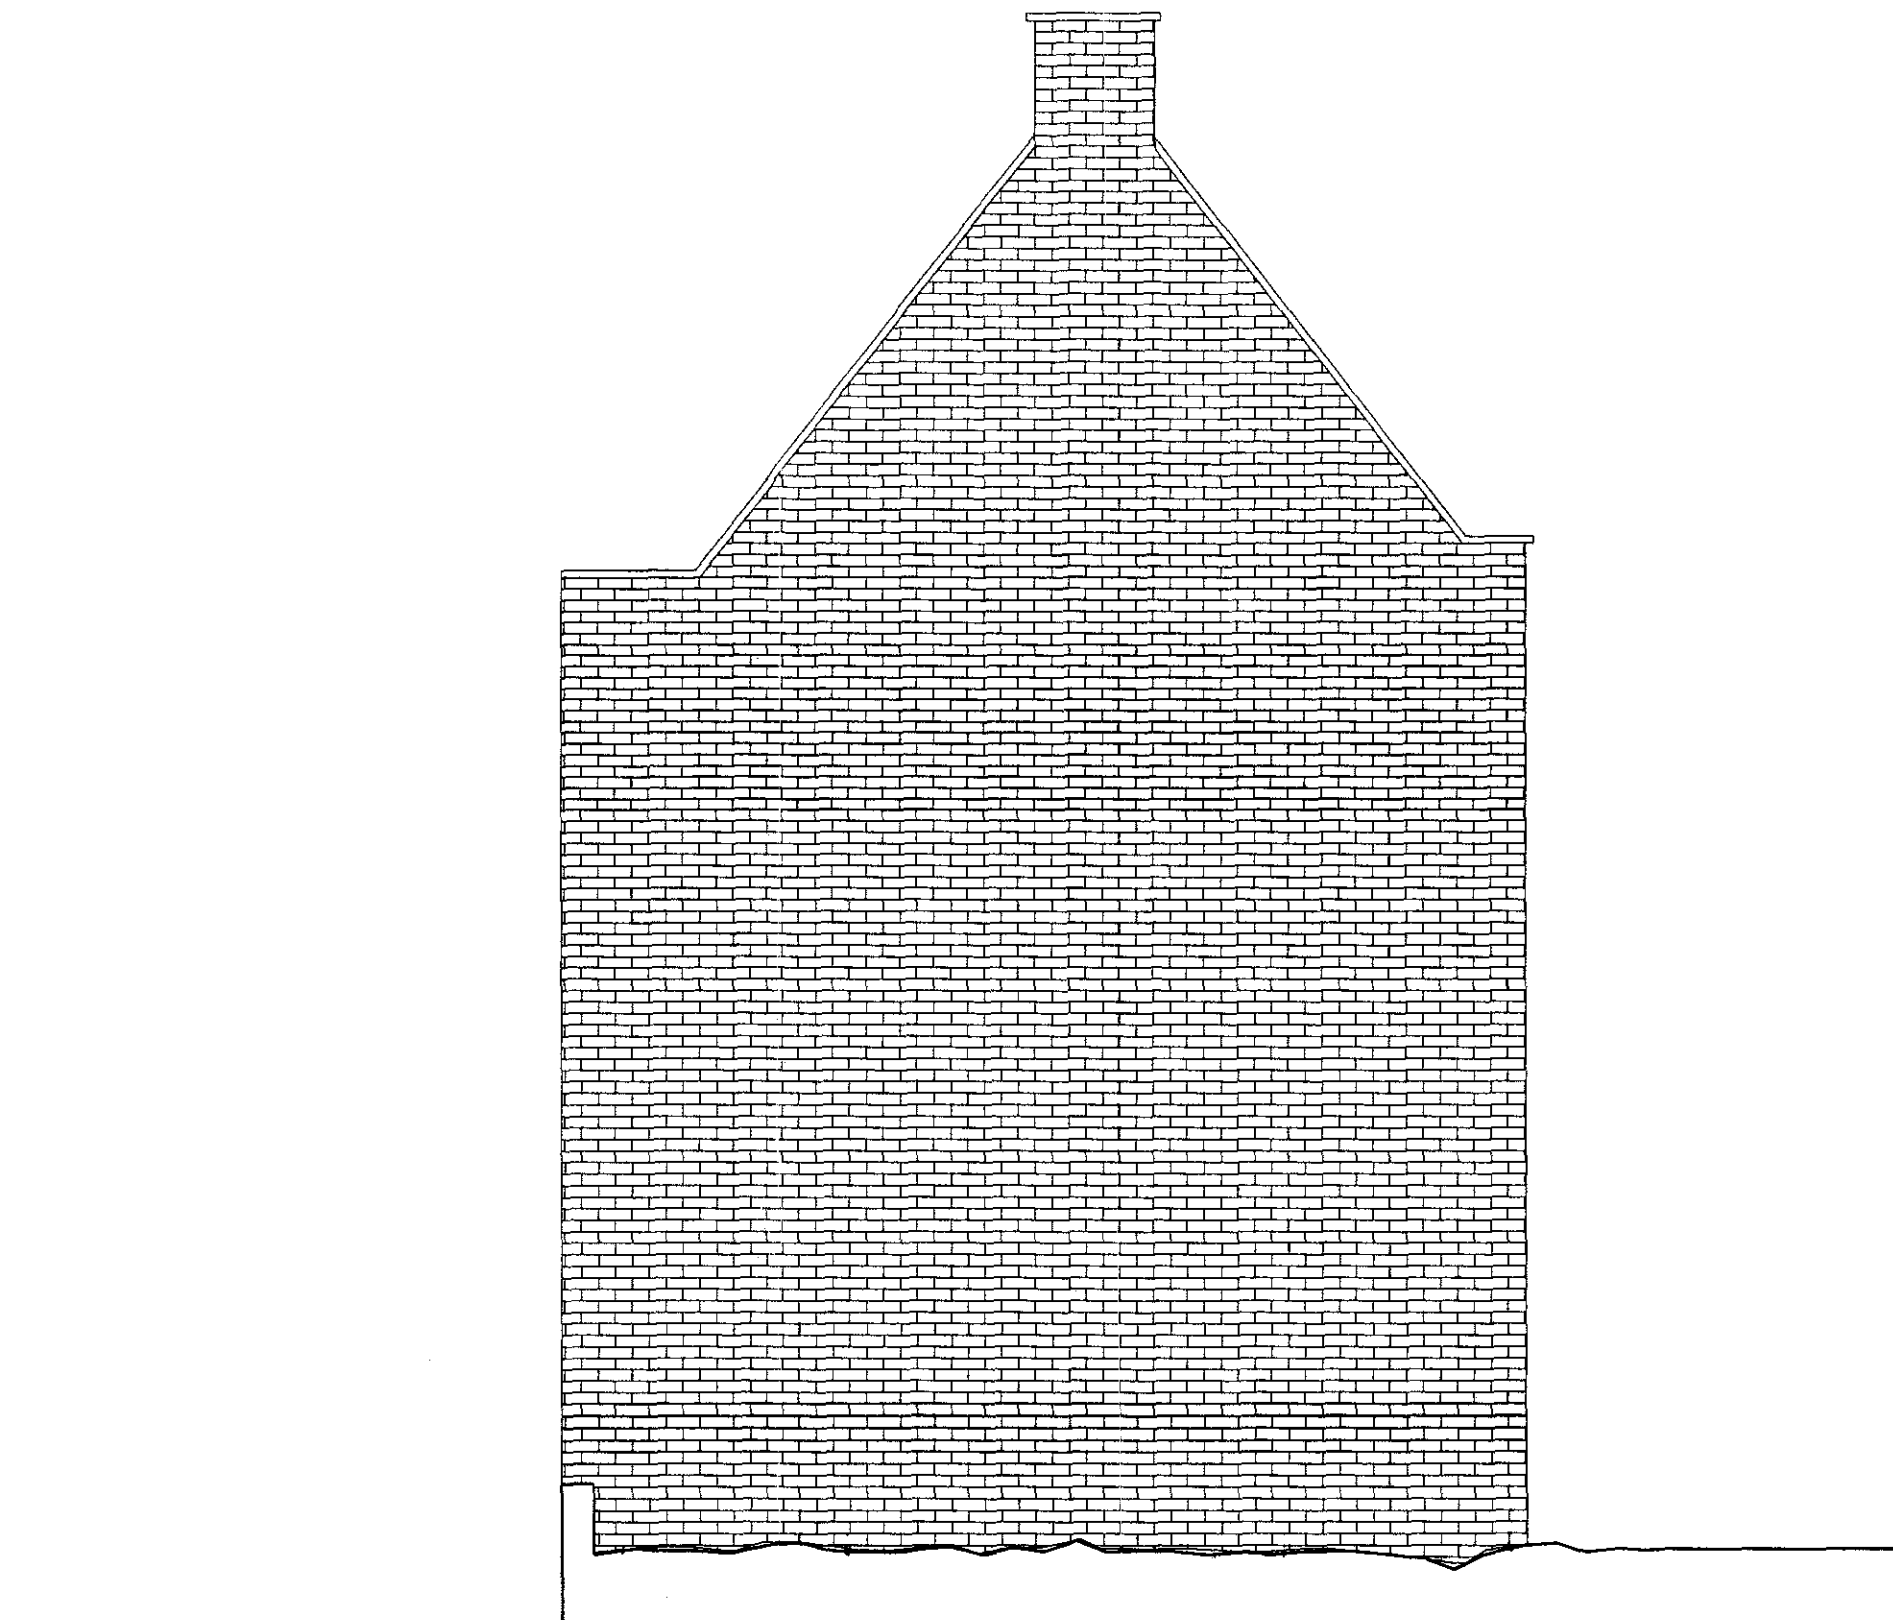

Existing North West Elevation (Side)

 

<div>ungar architects</div> <div>10 - 12 Perrins Court London, NW3 1QS UK</div> <div>Tel: +44 (0) 207 431 7547</div>	Project: 1 The Village, North End Way, NW3 7HA	
	Subject: Existing Elevations	
	Scale: 1:50	Date: 08.09.2009
	Original Size: A1	
Unless indicated below, this drawing is for information only.		
Issue / Revision	Date	Rev.
Minor planning amendments	27.10.2009	A
Drawing No. 078_PLA_03		