



Project:-
**16 CHURCH ROW
HAMPSTEAD**
Drawing:-
**EXISTING & PROPOSED
LOWER GROUND FLOOR
PLANS**

Scale	Drawn	Checked	Date
1:50			MAY '12
Job No	Dwg No	Rev	
989	02		

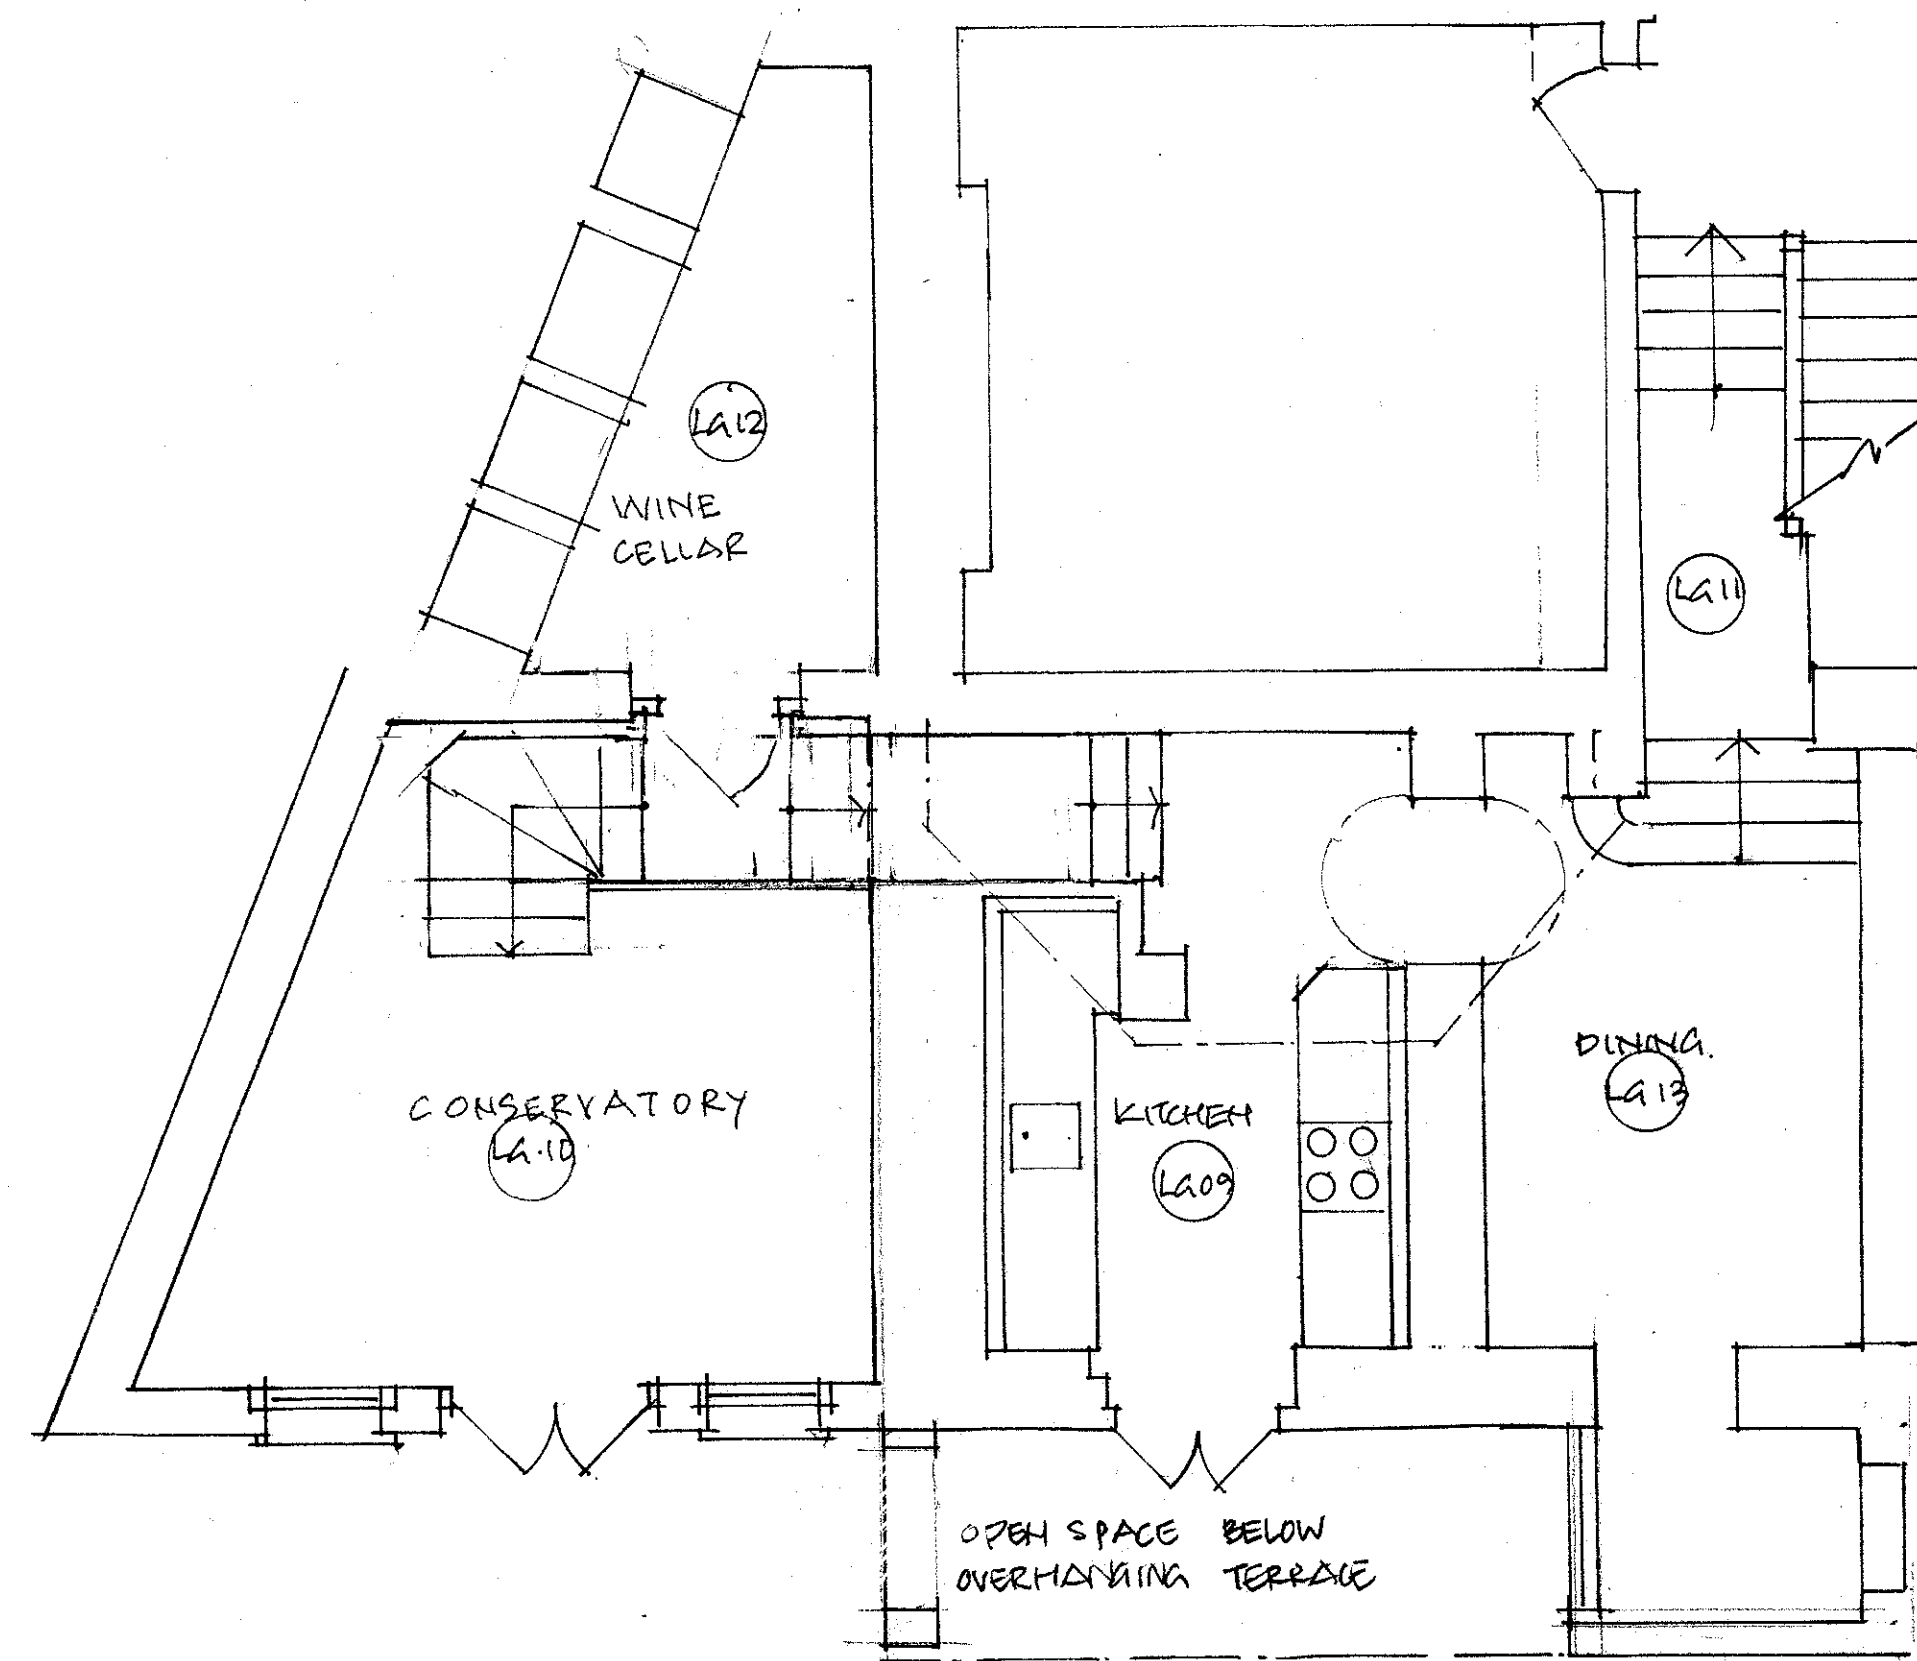

EXISTING LOWER GROUND FLOOR PLAN

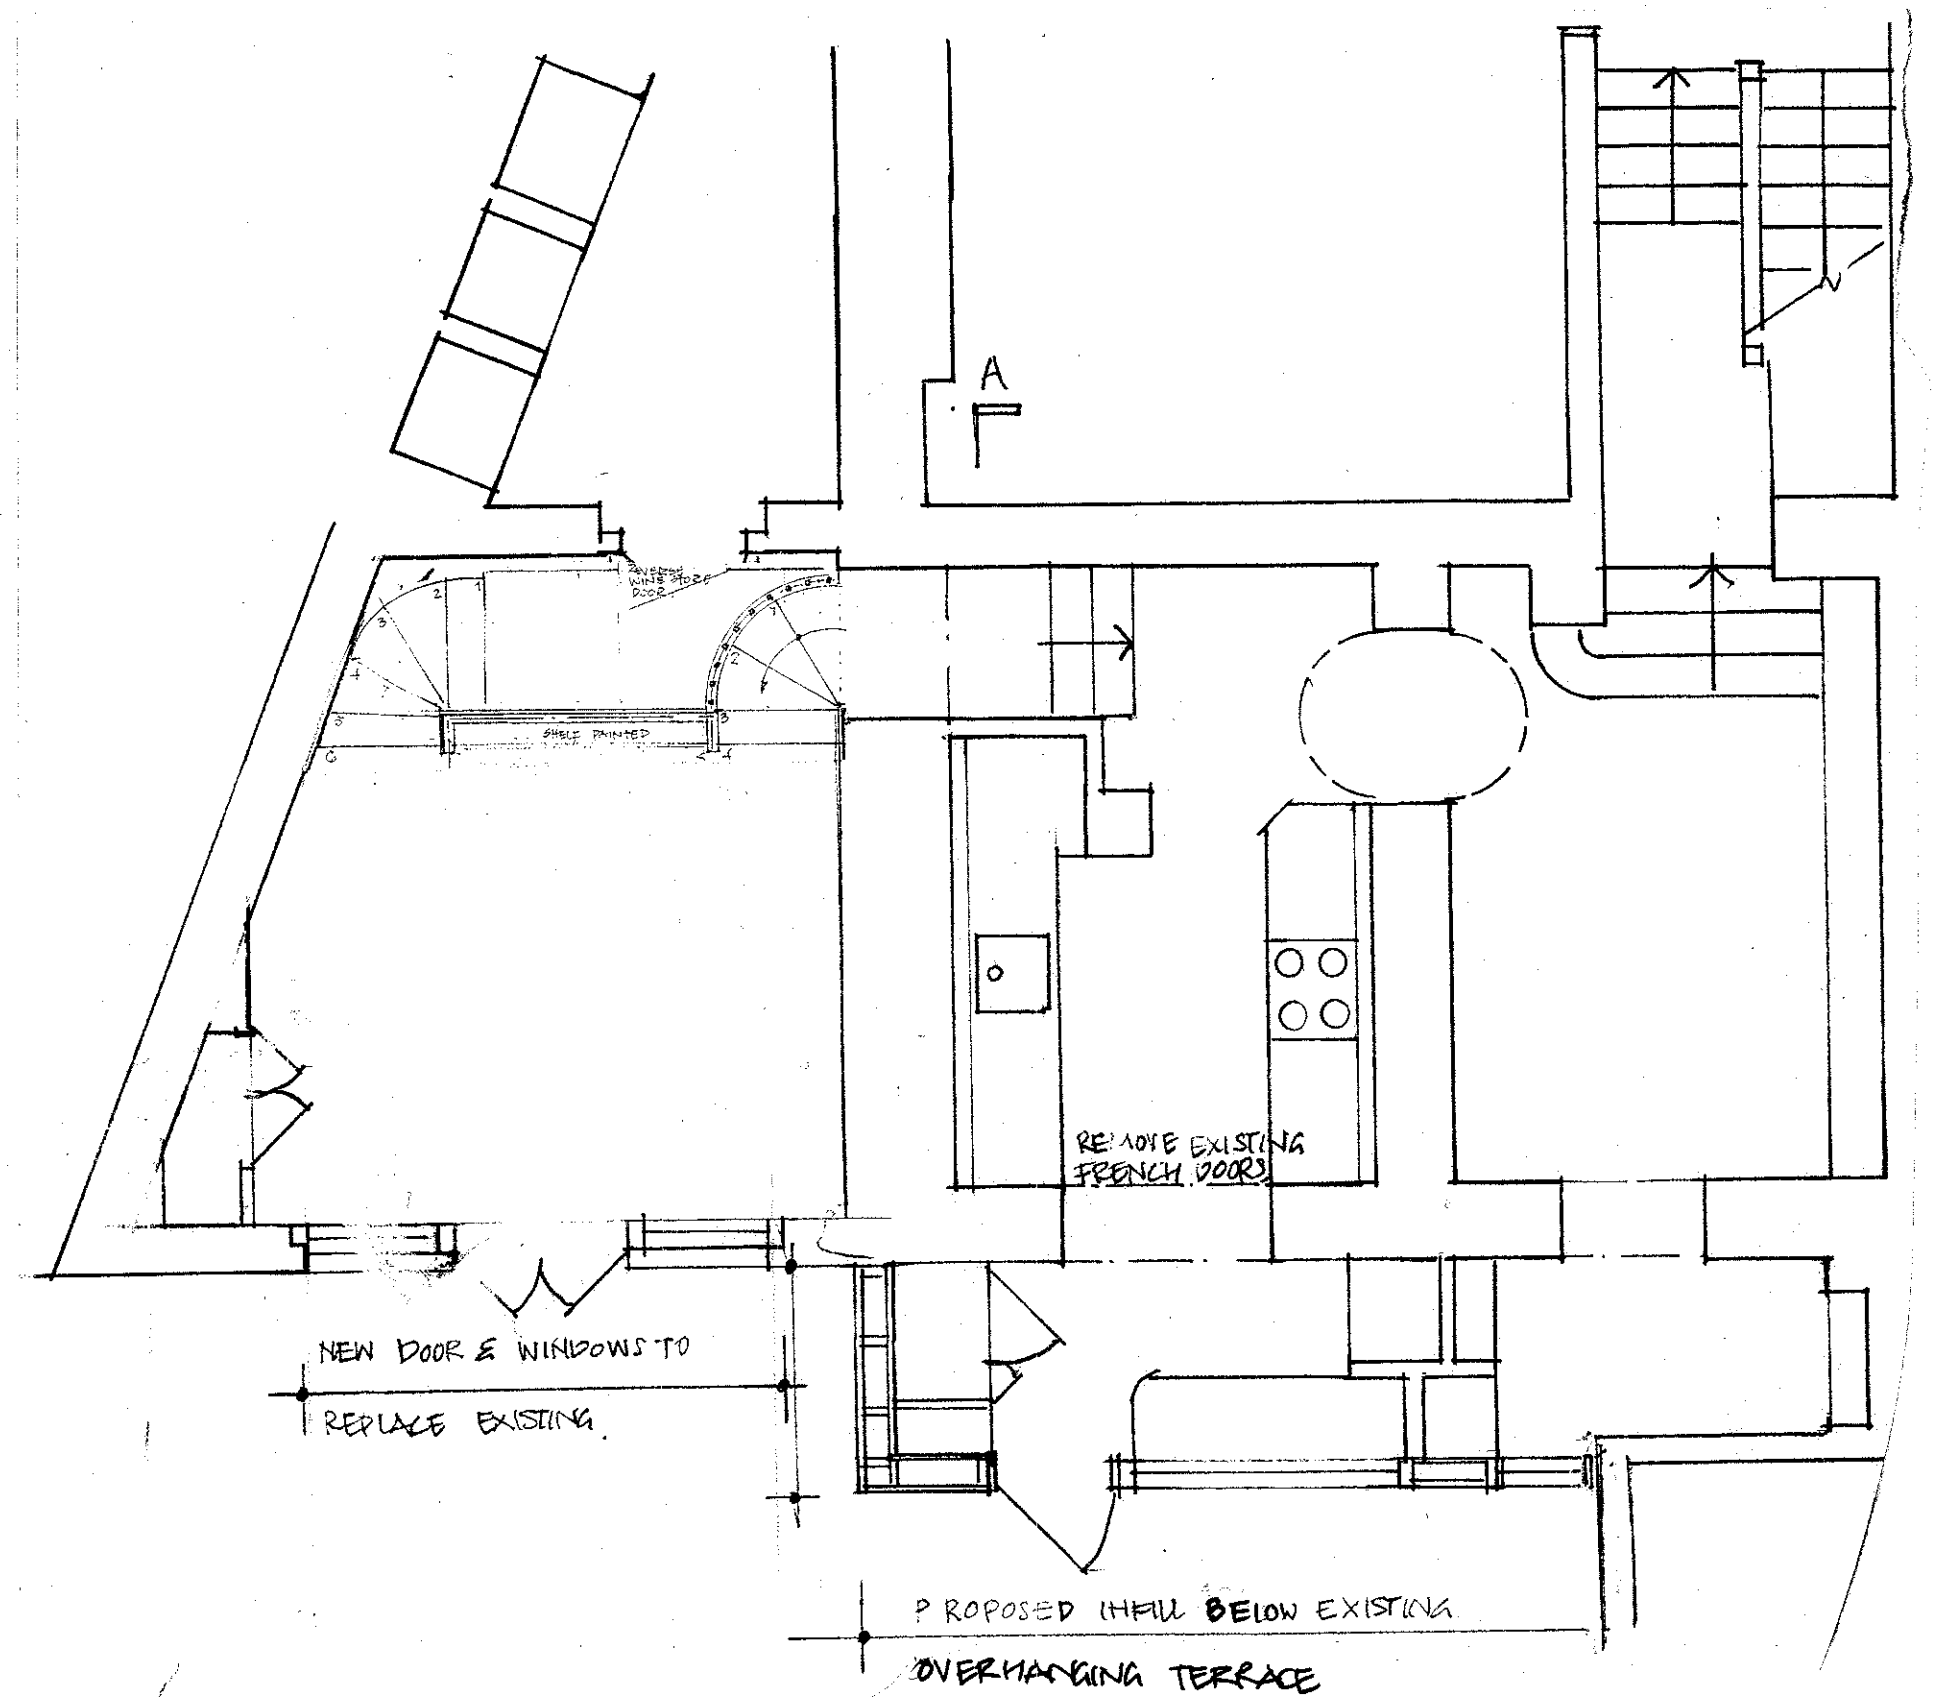

PROPOSED LOWER GROUND FLOOR PLAN