



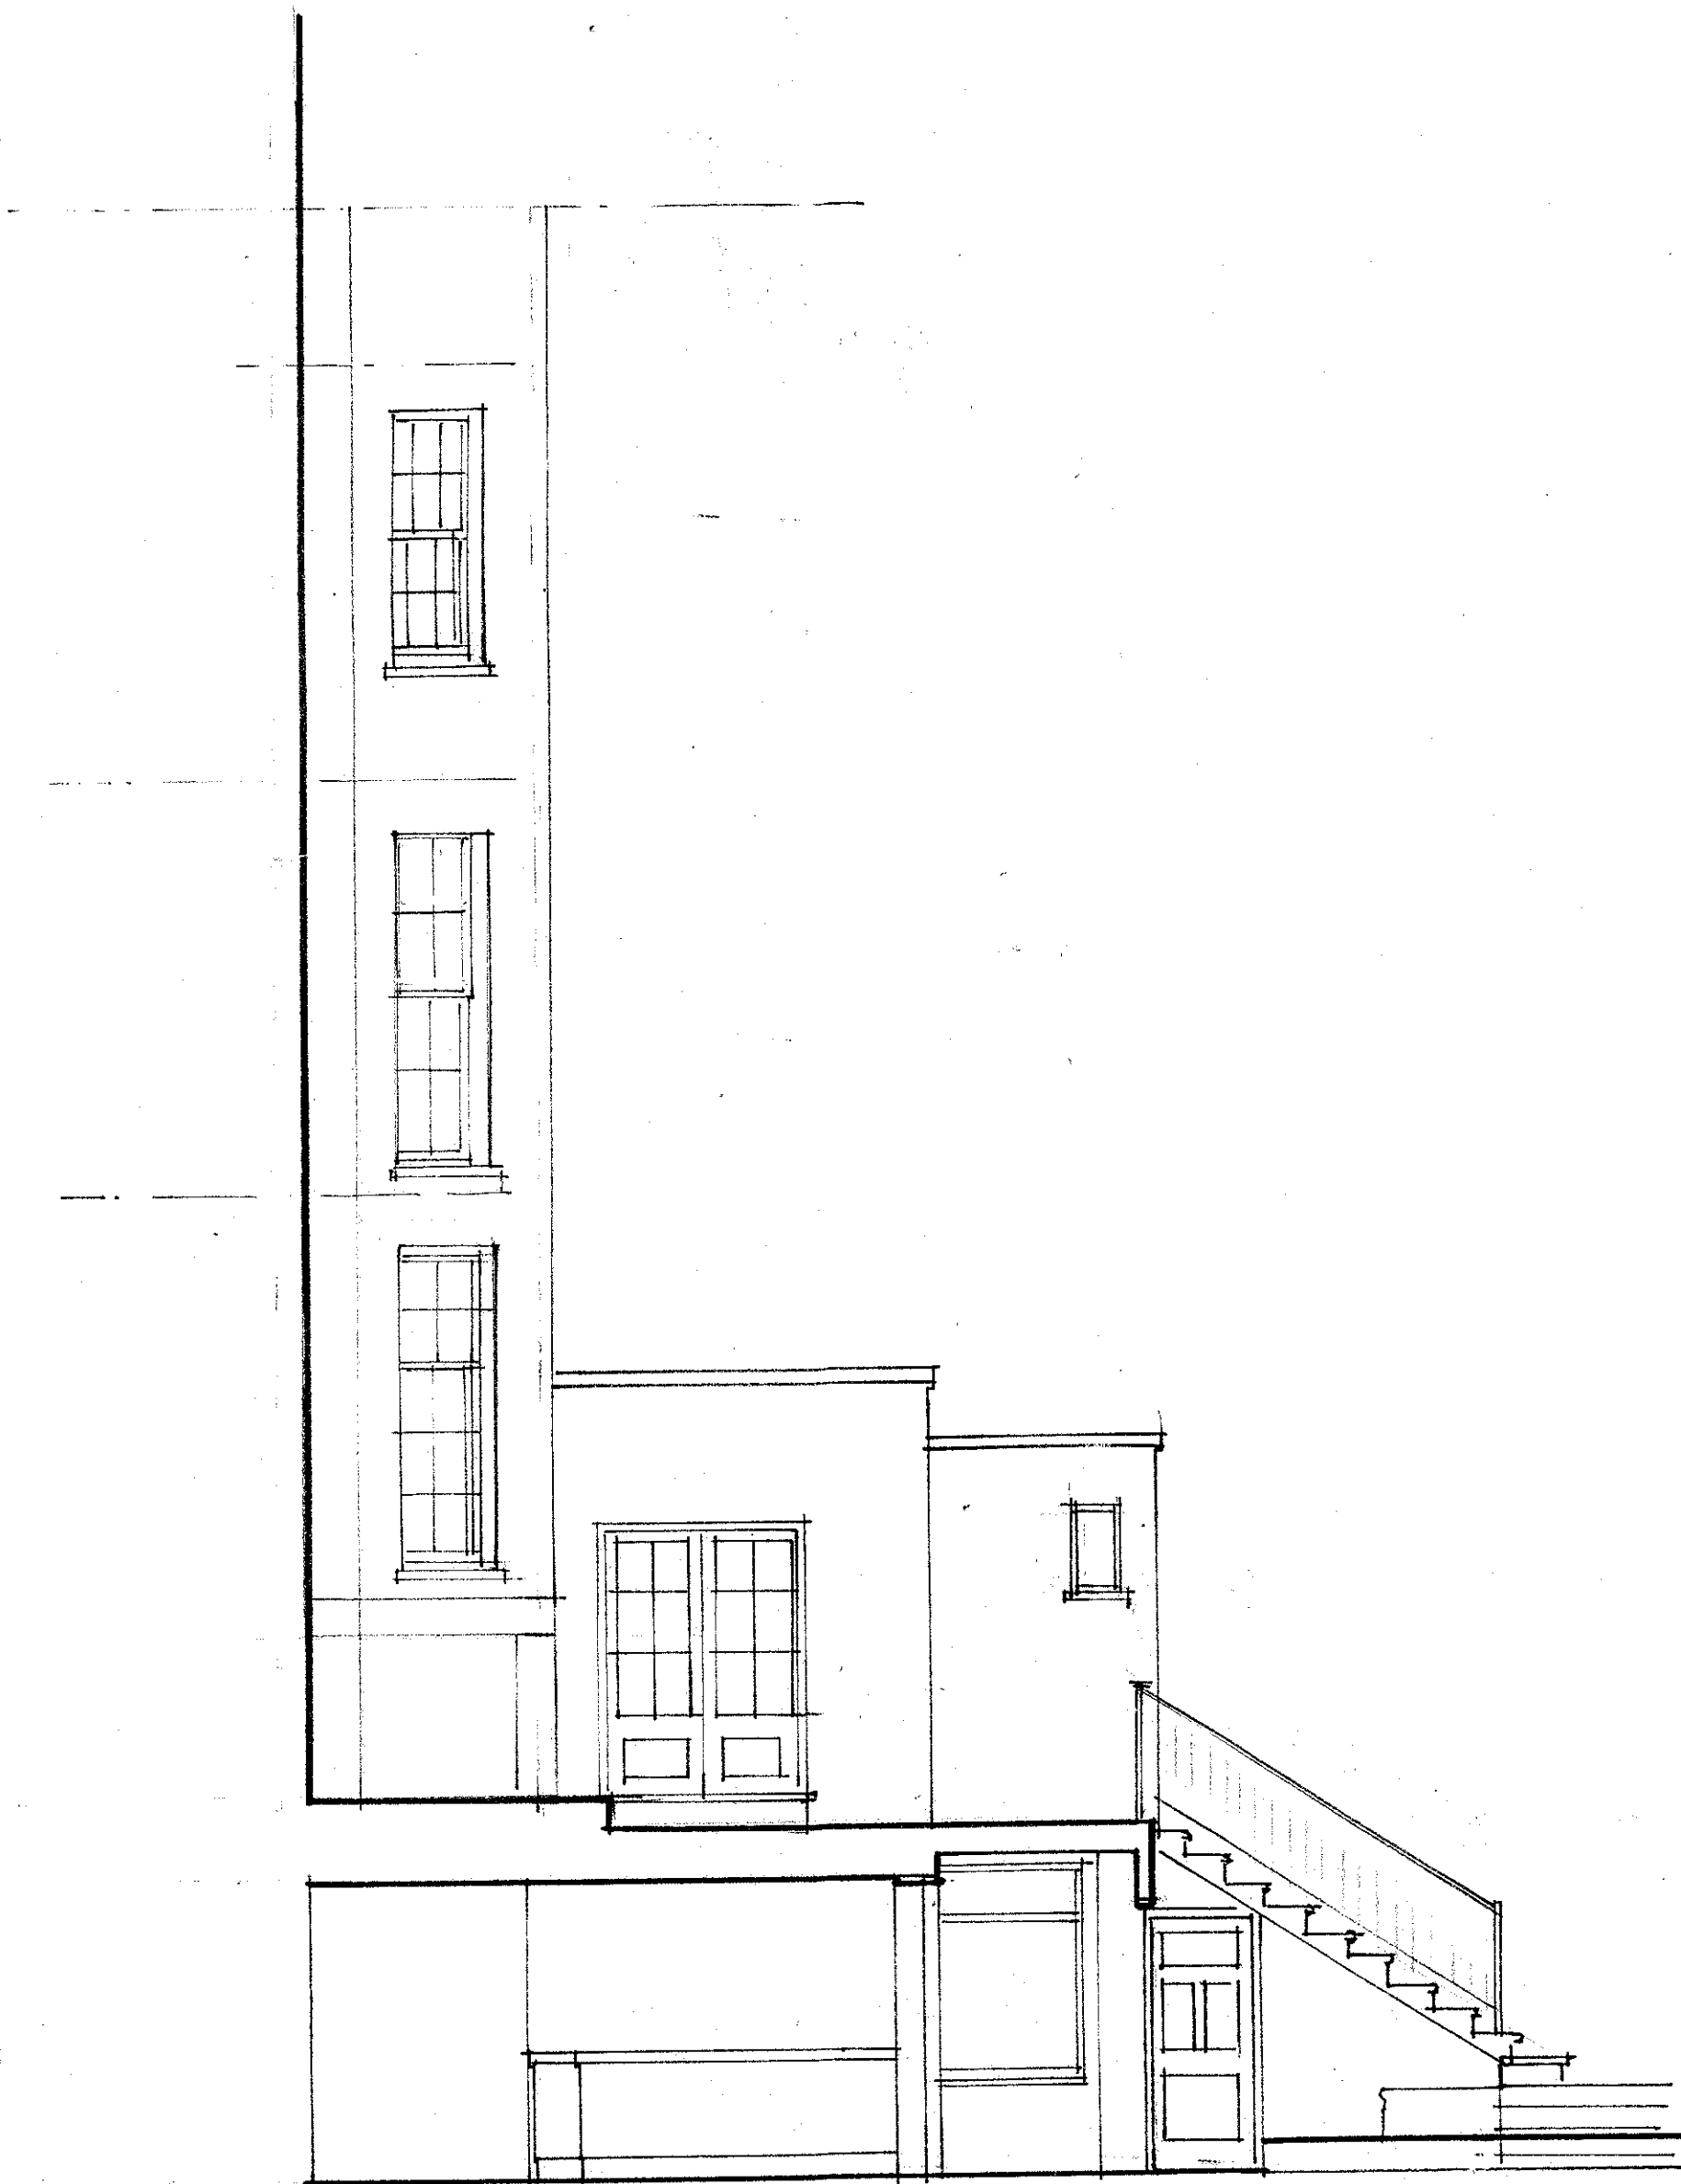

WEST ELEVATION EXISTING

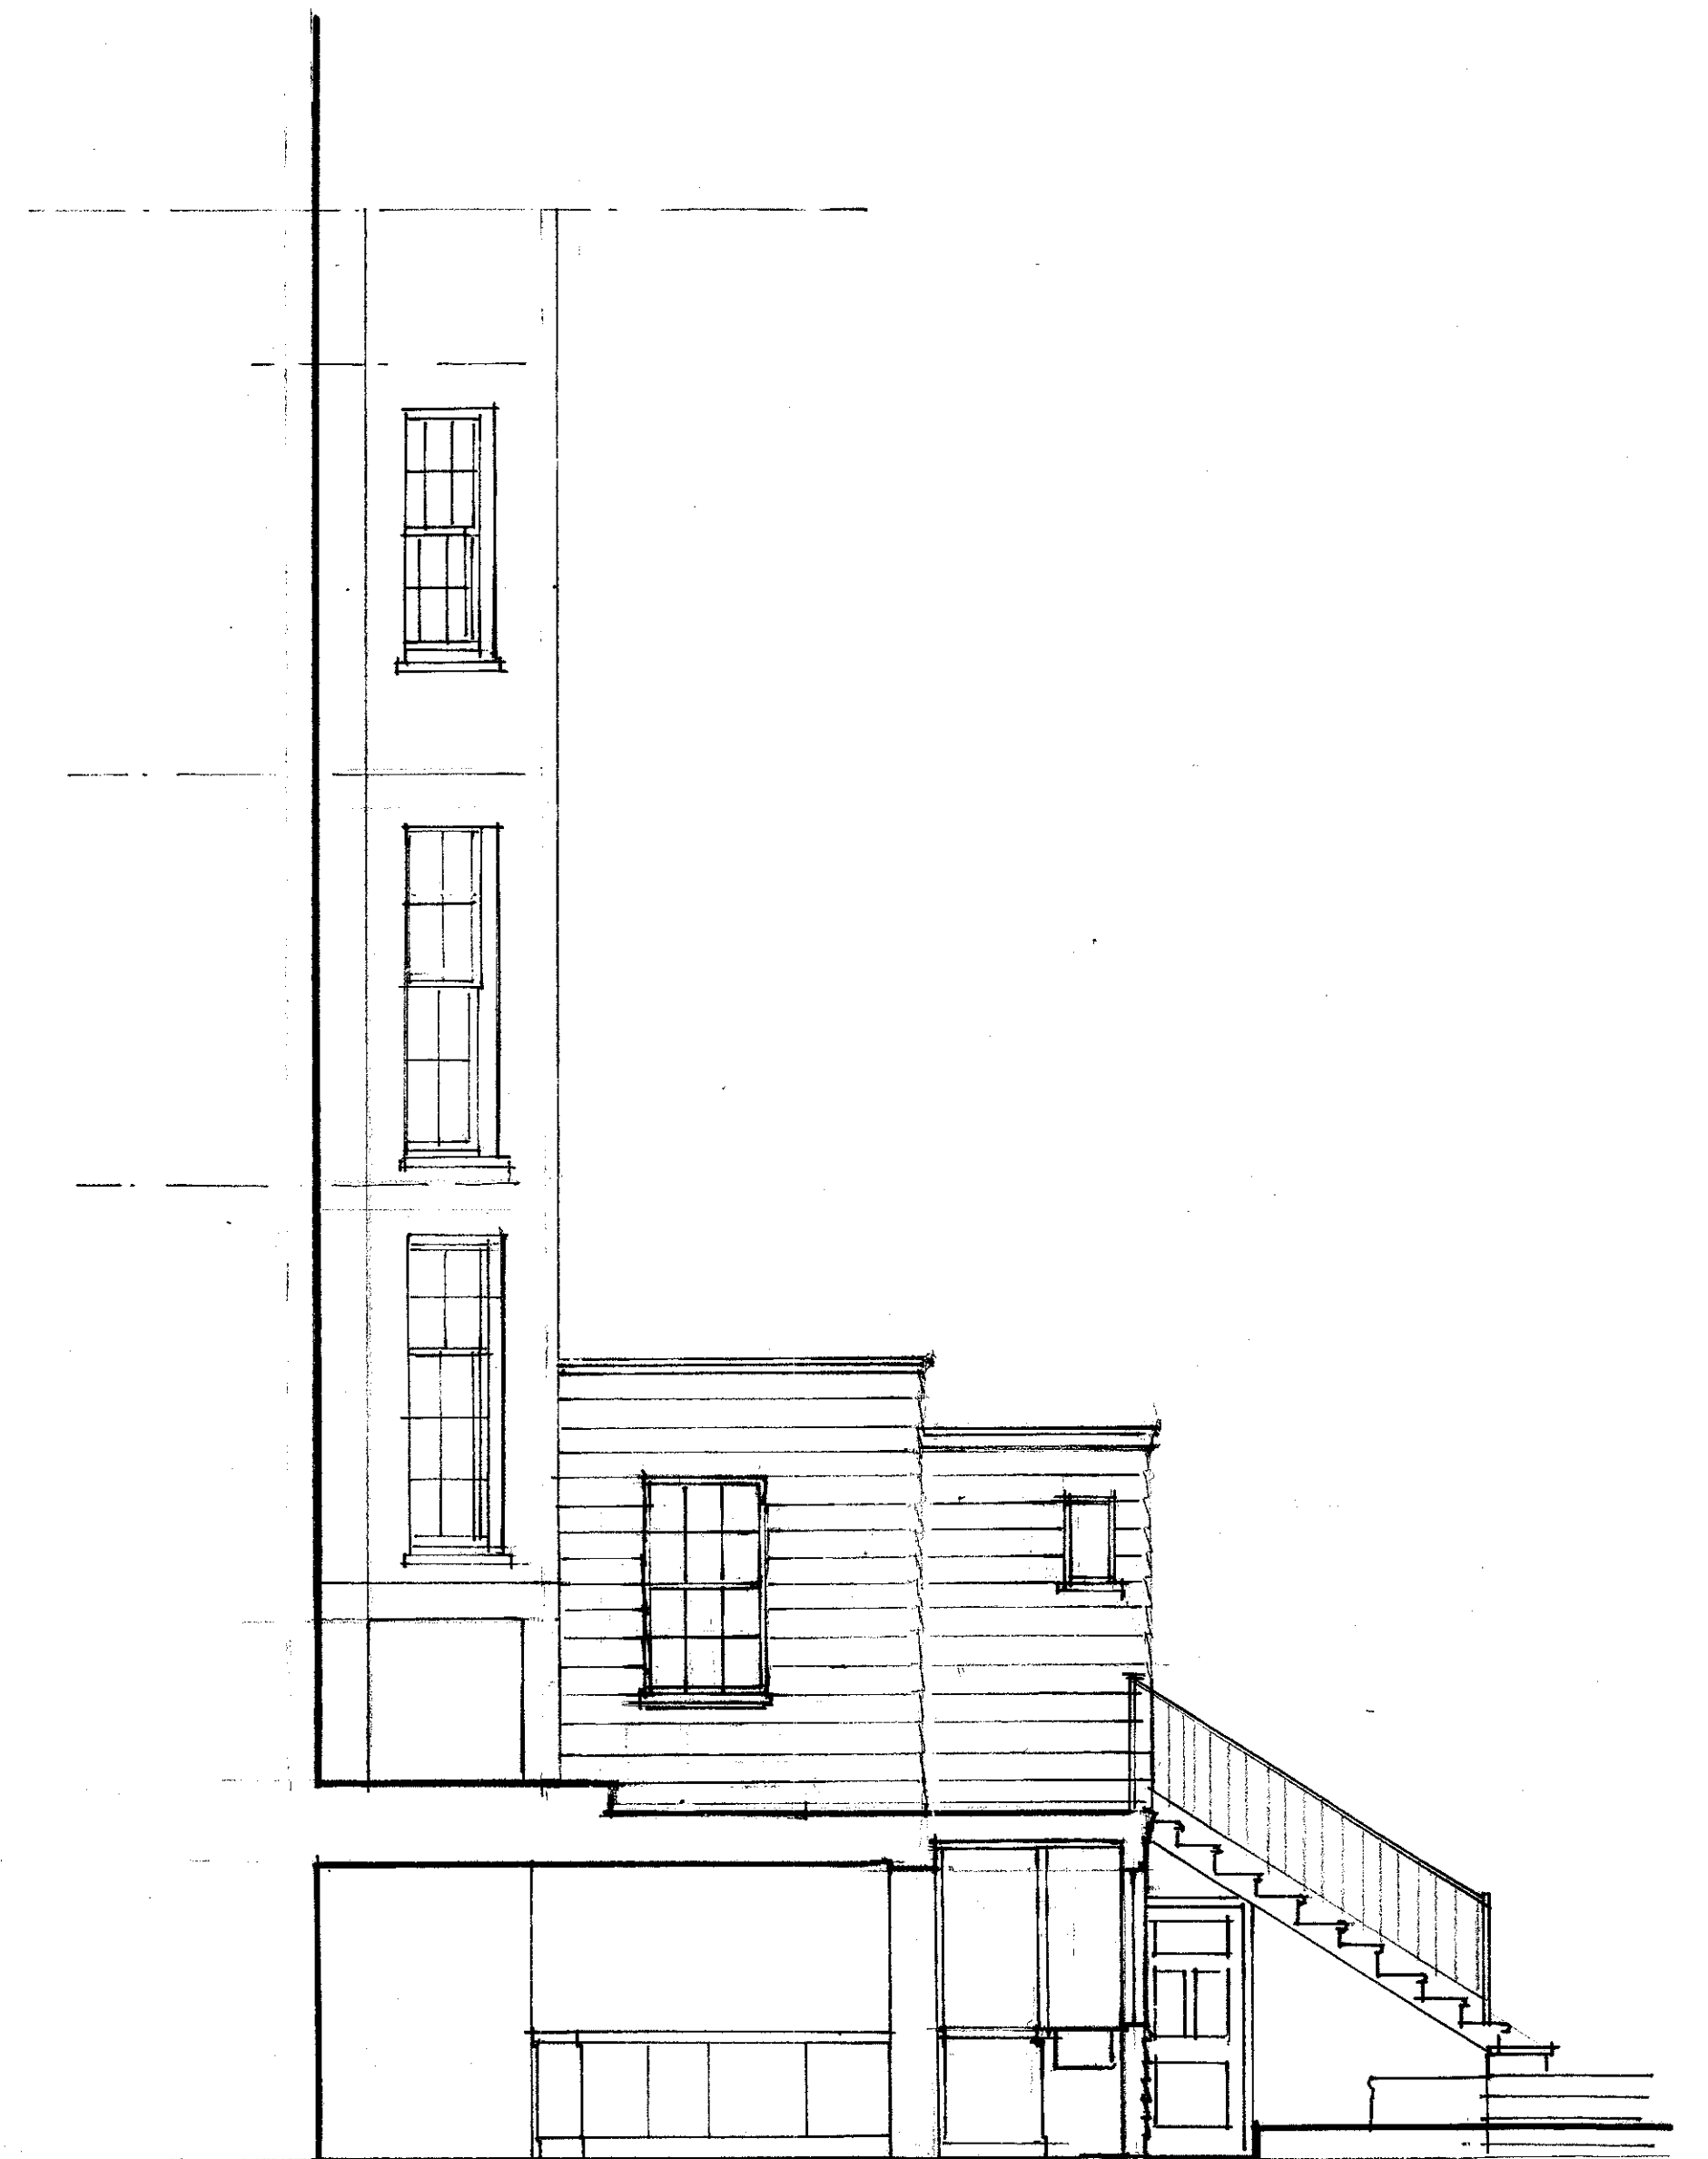

WEST ELEVATION PROPOSED ALTERATIONS

Lincoln Campbell Quinn Associates Ltd.
Architecture & Conservation.
4 Ella Mews, Cressy Road
London NW5 2NH
Tel: +44 (0)20 7486 7442
Fax: +44 (0)20 7267 9779
e-mail: mail@lincrandcampbell.com

Project:
**16 CHURCH LANE
HAMPSTEAD.**

Drawing:
**WEST ELEVATION
EXISTING & PROPOSED
& SECTION AT A**

Scale	Drawn	Checked	Date
1:50			MAY 12

Job No	Drg No	Rev
989	04	