




EXISTING SOUTH ELEVATION

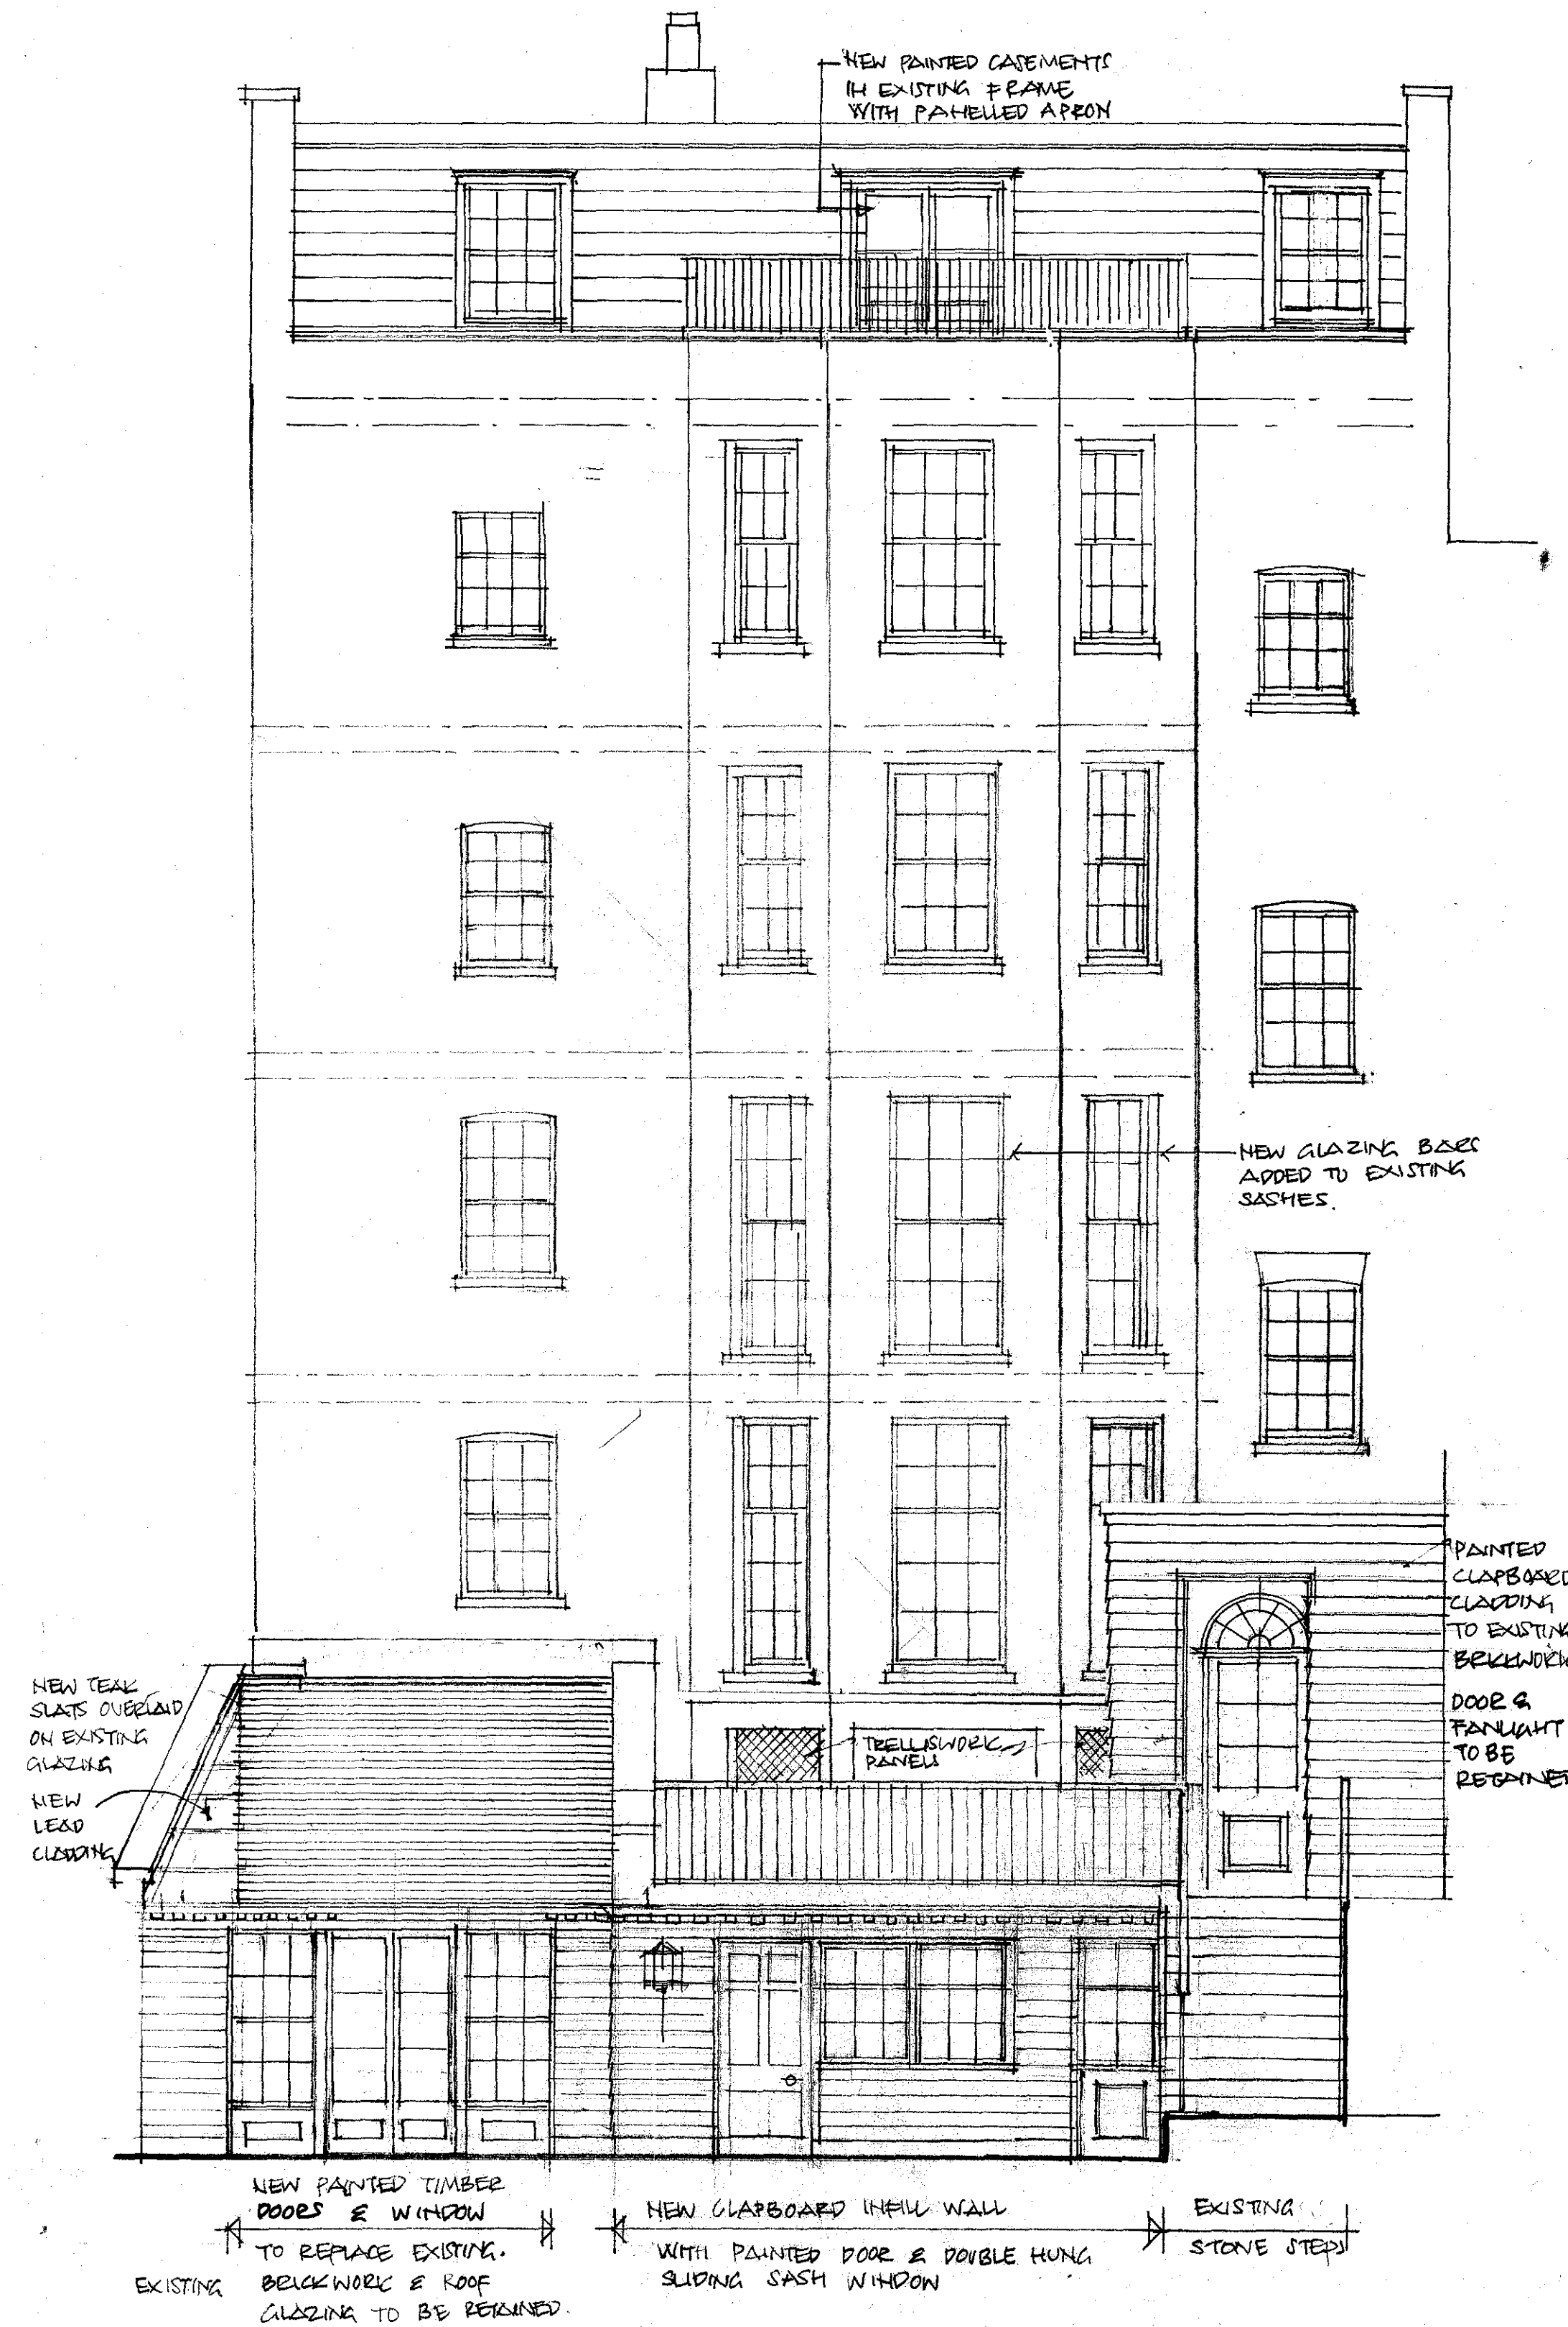

PROPOSED ALTERATIONS

Lincoln Campbell Quinn Associates Ltd. Architecture & Conservation. 4 Ebla Mews, Crompton Road London NW2 2HT Tel: +44 (0)20 7485 7442 Fax: +44 (0)20 7485 7442 e-mail: mal@lincolncampbell.com			
Project: 16 CHURCH ROW HAMPSTEAD			
Drawing: EXISTING & PROPOSED REAR ELEVATION			
Scale 1:50	Drawn	Checked	Date MAY 12
Job No 989	Urg No 03	Rev	