


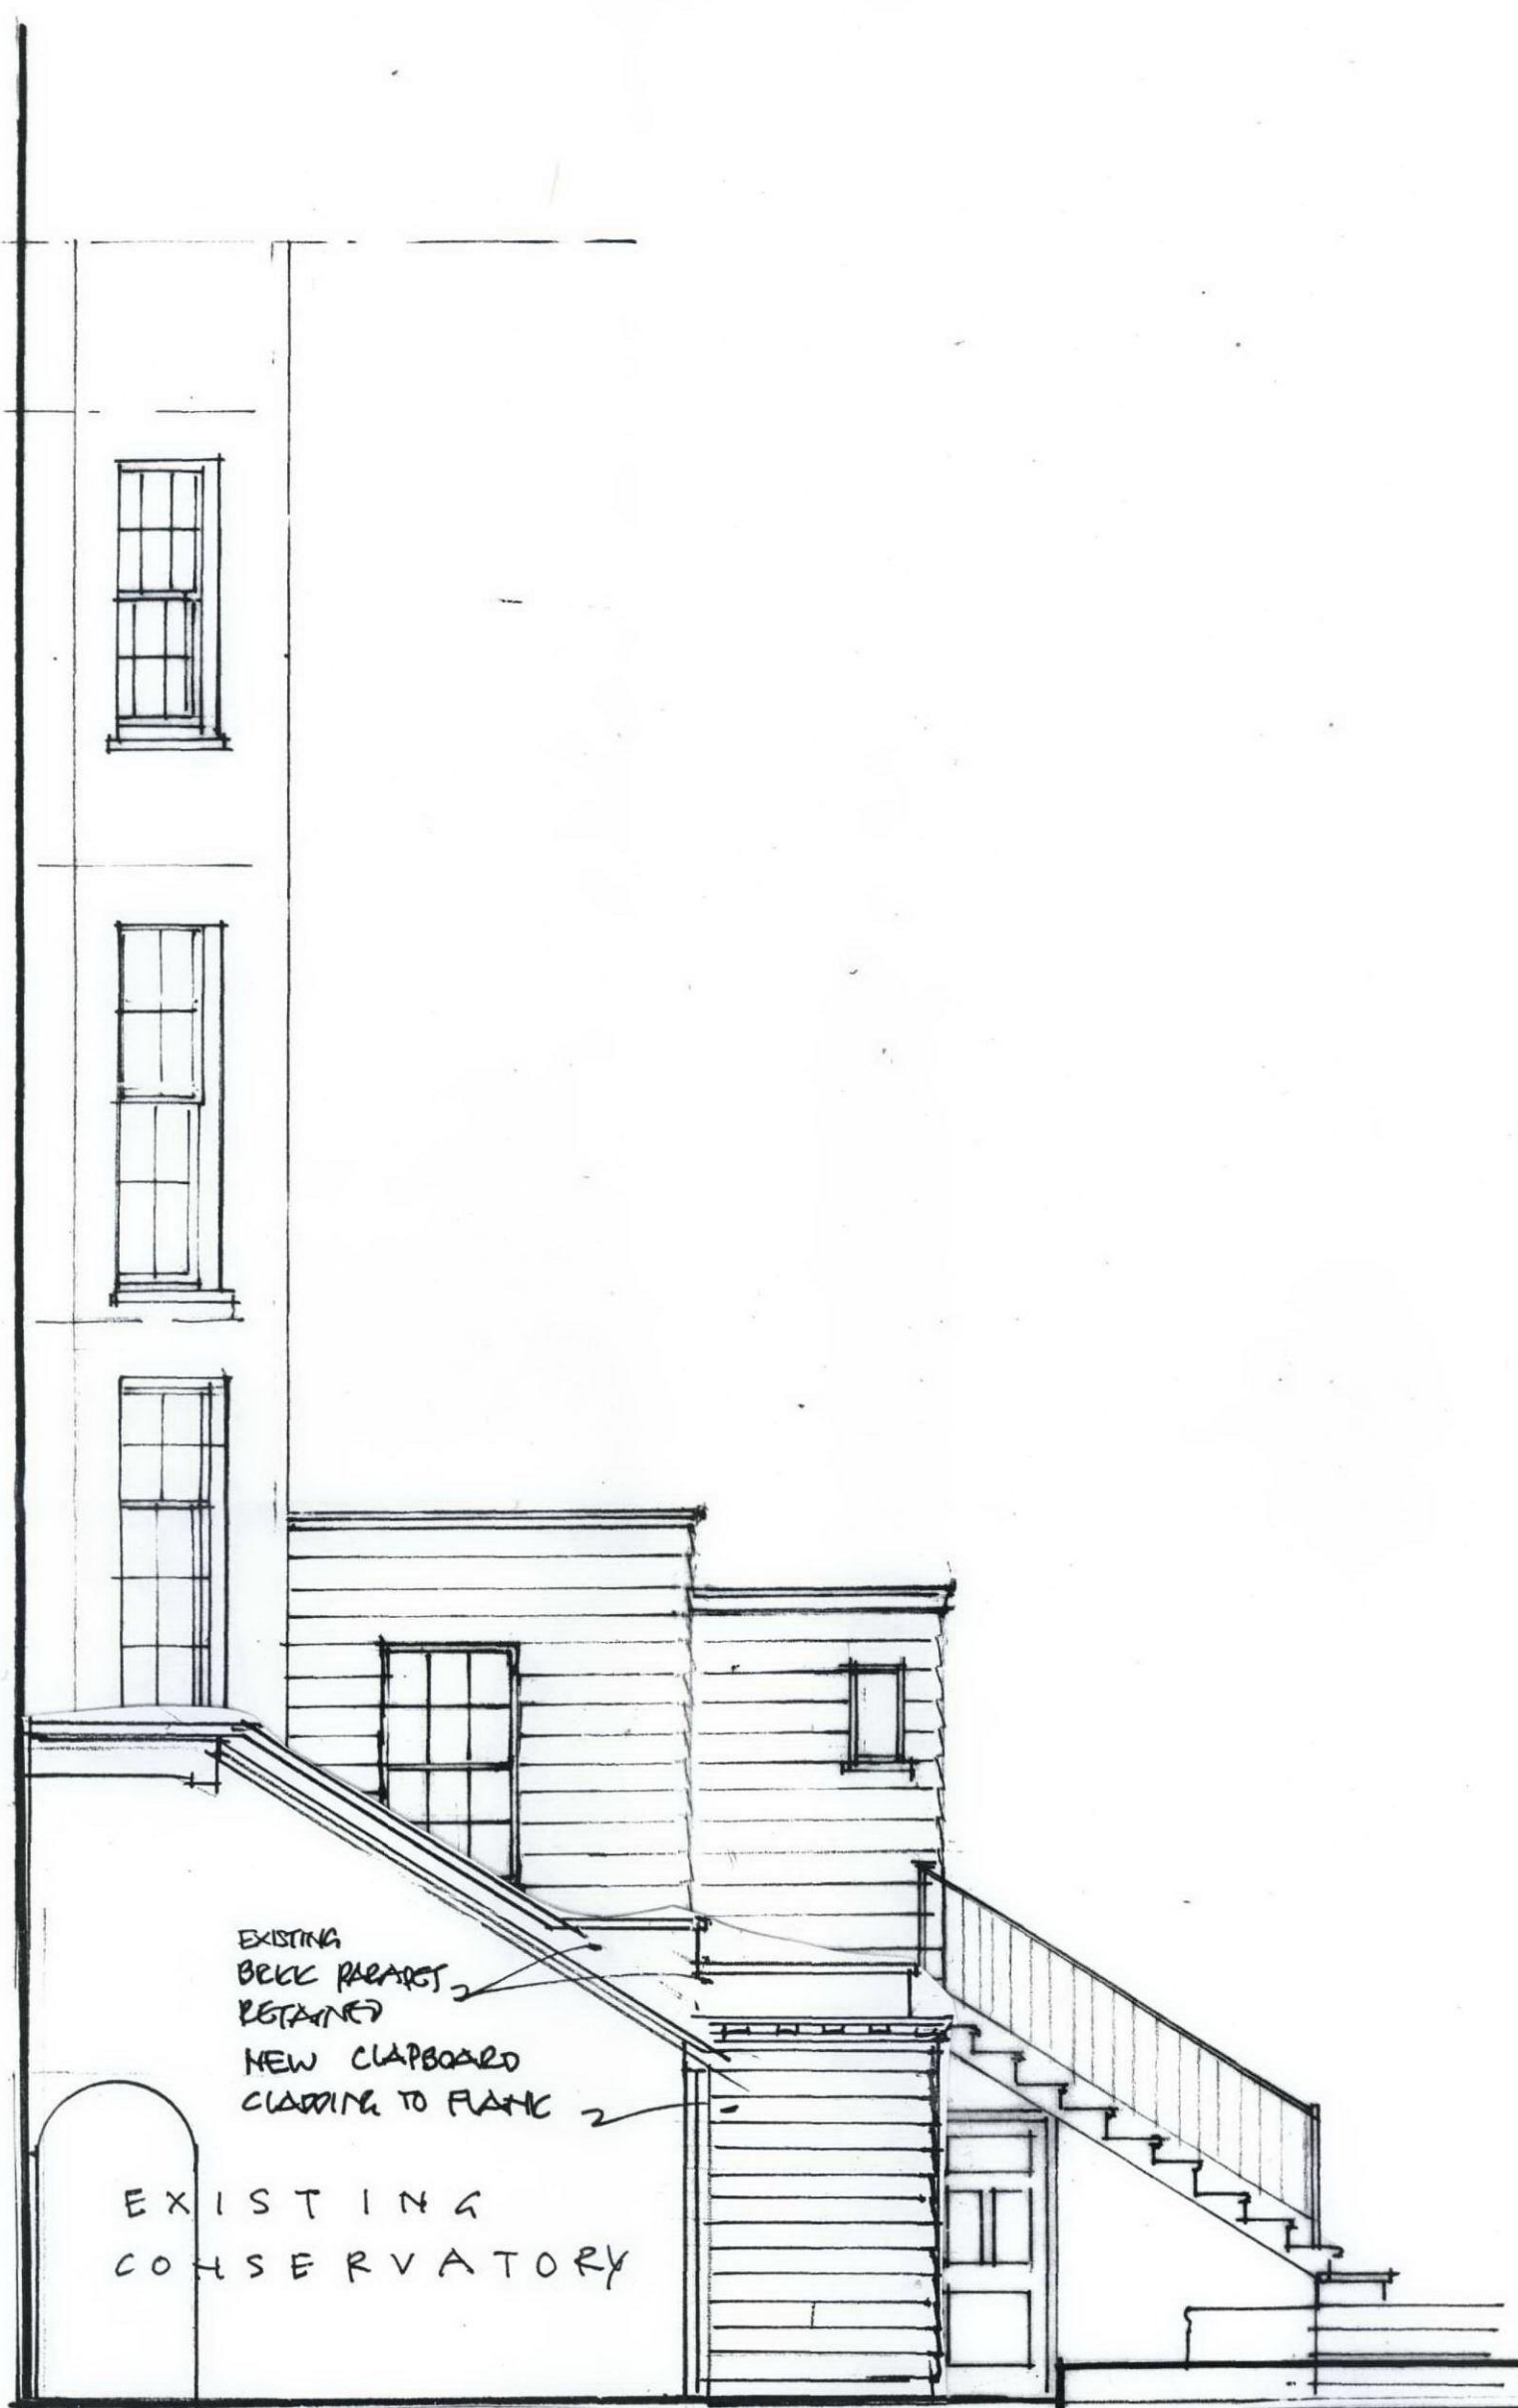

WEST ELEVATION PROPOSED ALTERATIONS

RECEIVED
26 JUN 2012

Lincoln Campbell Quinn Associates Ltd.
Architecture & Conservation.
4 Ella Mews, Cressy Road
London NW3 2NH
Tel: +44 (0)20 7485 7442
Fax: +44(0)20 7267 9779
e-mail: mail@lincolncampbell.com

Project:-
16 CHURCH LANE
HAMPSTEAD.

Drawn:-
FLANK ELEVATION

Scale	Drawn	Checked	Date
1:50			MAY 12
Job No	Dwg No	Rev	
989	00		