


86-88 DELANCEY STREET
LONDON

GROUND FLOOR PLAN

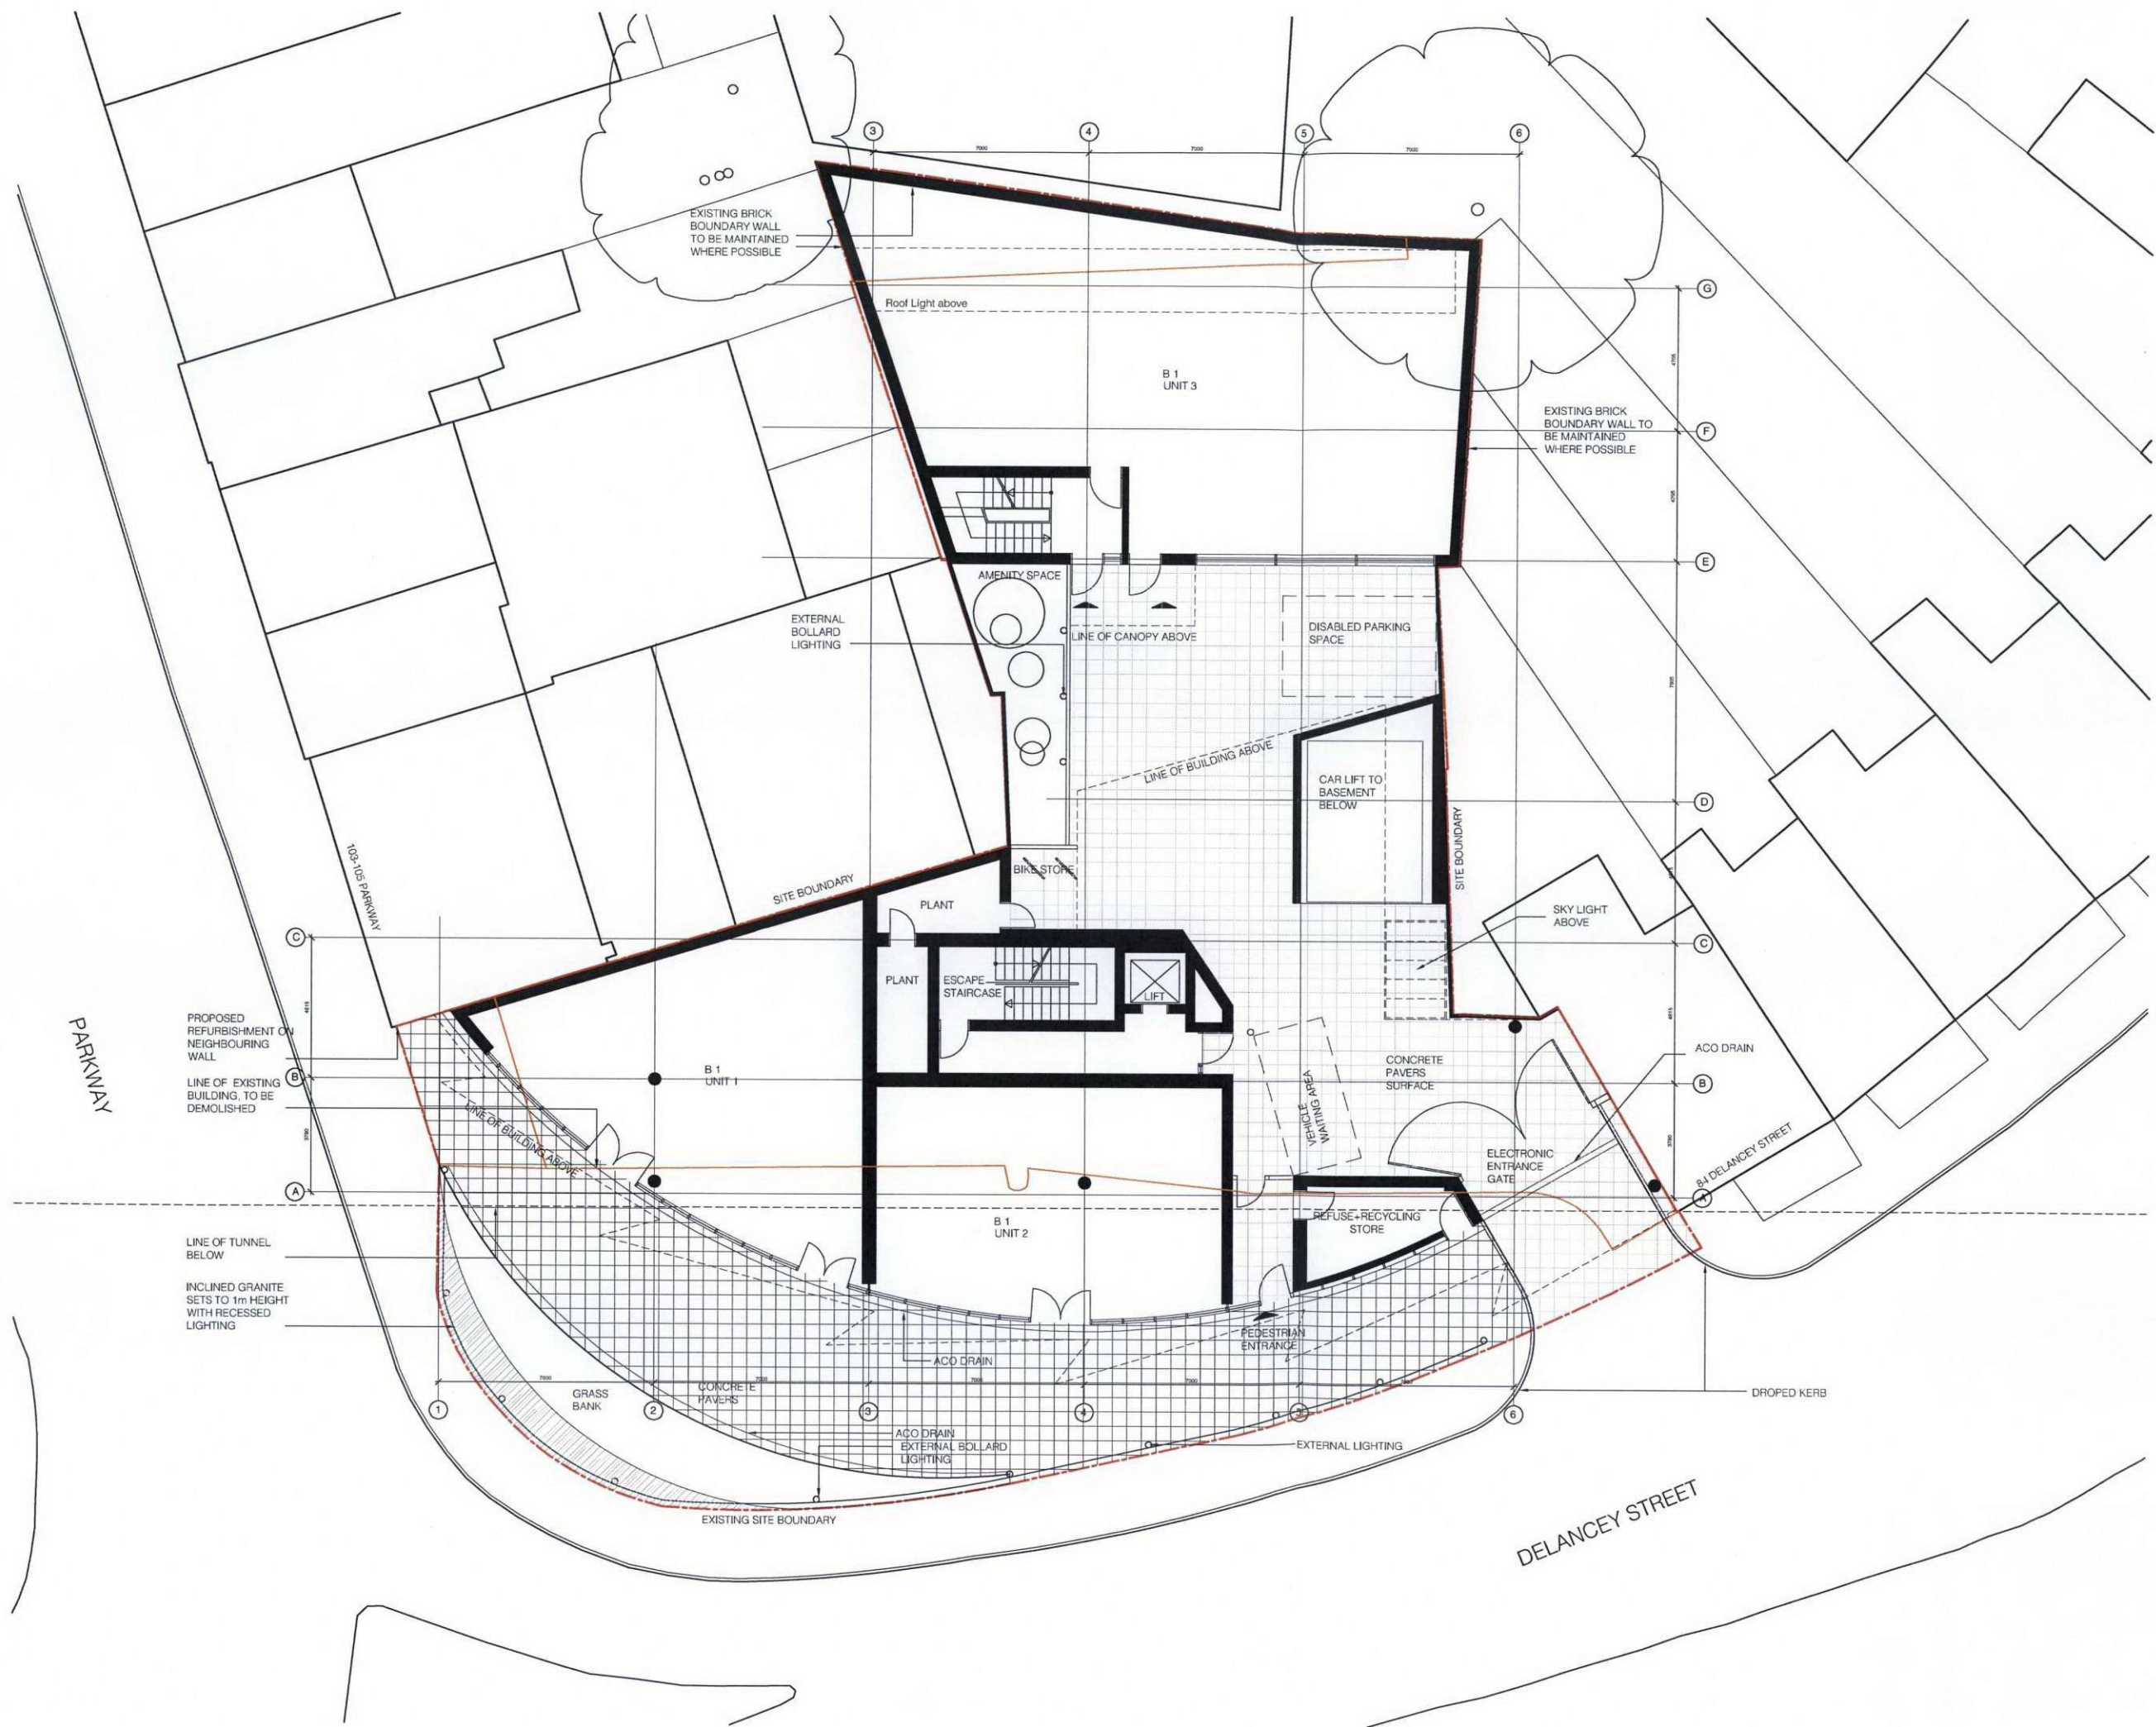

NICK BAKER ARCHITECTS

3rd Floor
11 Northburgh St
London EC1V 0AN

Scale 1:100 @ A1 Drawing No. S-103

Date 06.11.07

Job No. 0703

© Nick Baker Architects